



No dimensions are to be scaled from this drawing.
All dimensions are to be checked on site.
Area measurements for indicative purposes only.

This drawing is the property of Exterior Architecture Ltd.
No part of the drawing may be reproduced in any manner without permission from Exterior Architecture Ltd.

This drawing is the property of Exterior Architecture Ltd.
No part of the drawing may be reproduced in any manner without
permission from Exterior Architecture Ltd.

NOTE. METAL FABRICATOR TO PROVIDE SHOP DRAWINGS FOR ALL ELEMENTS FOR APPROVAL PRIOR TO PROCUREMENT

NOTE. COST OPTIONS

1. CORTEN PLATE
2. S/S 316 L
3. POWER COATED GMS

Rev	Description	Date
A	STAGE E	08.08.14
B	REVISED FOR V E	15.01.15
C	REVISED FOR V E	04.02.15
D	STAGE F	27.05.15

**EXTERIOR
ARCHITECTURE**

LONDON: Studio TS, Hewlett House, Havelock Terrace,
London, SW8 4AS
MANCHESTER: Studio 537, The Royal Exchange, St Ann's
Square, Manchester, M2 7DH

E-Mail: office@exteriorarchitecture.com
Web: www.exteriorarchitecture.com

Project title
79 CAMDEN ROAD

Drawing title


WATER FEATURE TREE GRILL
& SUPPORT

Issued By London
Scale 1:20 @ A3
Status STAGE F
Date 08.08.14

T: 020 7978 2101
Drawn EA
Checked OC
Approved LP


Drawing number
1418 026

Revision
D

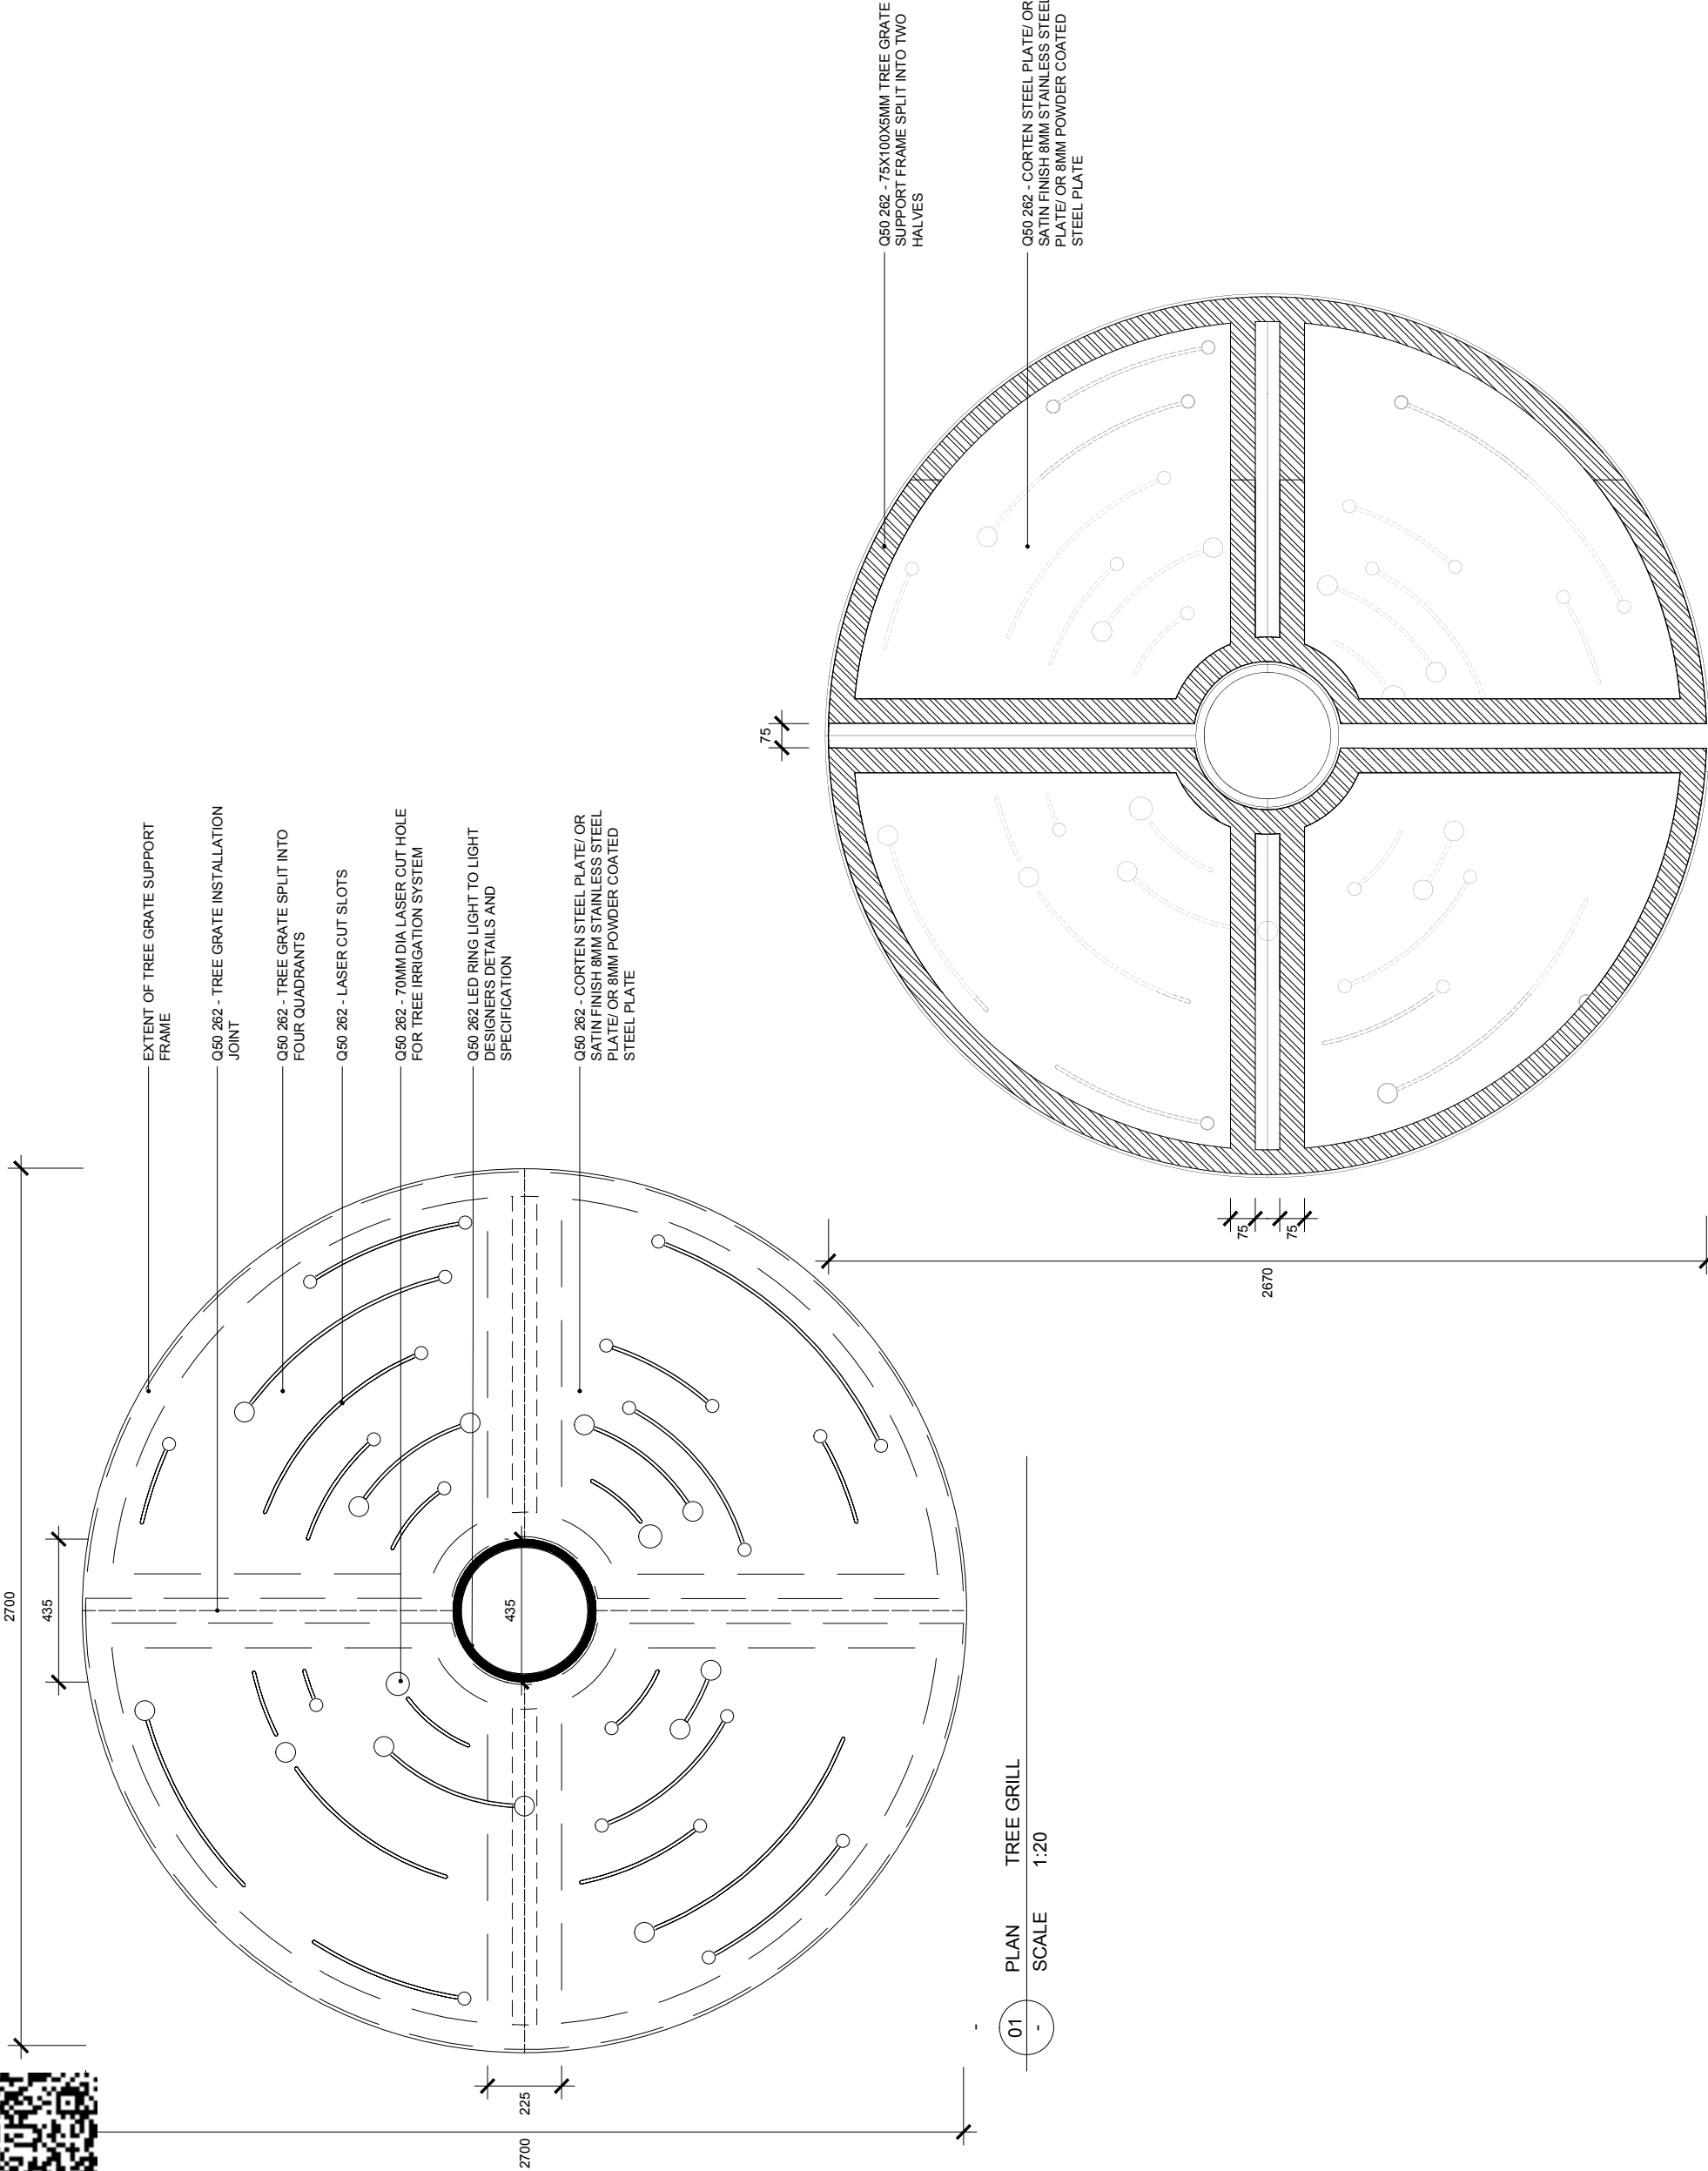

01	PLAN	TREE GRILL
-	SCALE	1:20

02	PLAN	TREE GRILL SUPPORT FRAME
-	SCALE	1:20

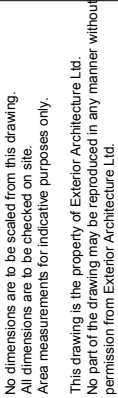

NOTE. WATER FEATURE
SPECIALIST TO PROVIDE SHOP
DRAWINGS FOR ALL ELEMENTS
FOR APPROVAL PRIOR TO
CONSTRUCTION

J30 11 - GRP WATER PROOFING TO EXTEND UNDER TERRAZZO

G12 321 - 3MM ROLLED CORTEN FASCIA PLATES
HUNG ON FIXING PINS SET INTO ADJACENT
BLOCKWORK

S15 - WATER INLET CHANNEL
2X5MM STAINLESS STEEL 316H PLATES
FIXED TO CONCRETE UPSTAND


F10 345A - 200X200MM CONCRETE BLOCKWORK

E10 101A - CONCRETE BASE UNDER TERRAZZO


75

50 50

01	SECTION	WATER INLET CHANNEL AND SEAT
025	SCALE 1:5	

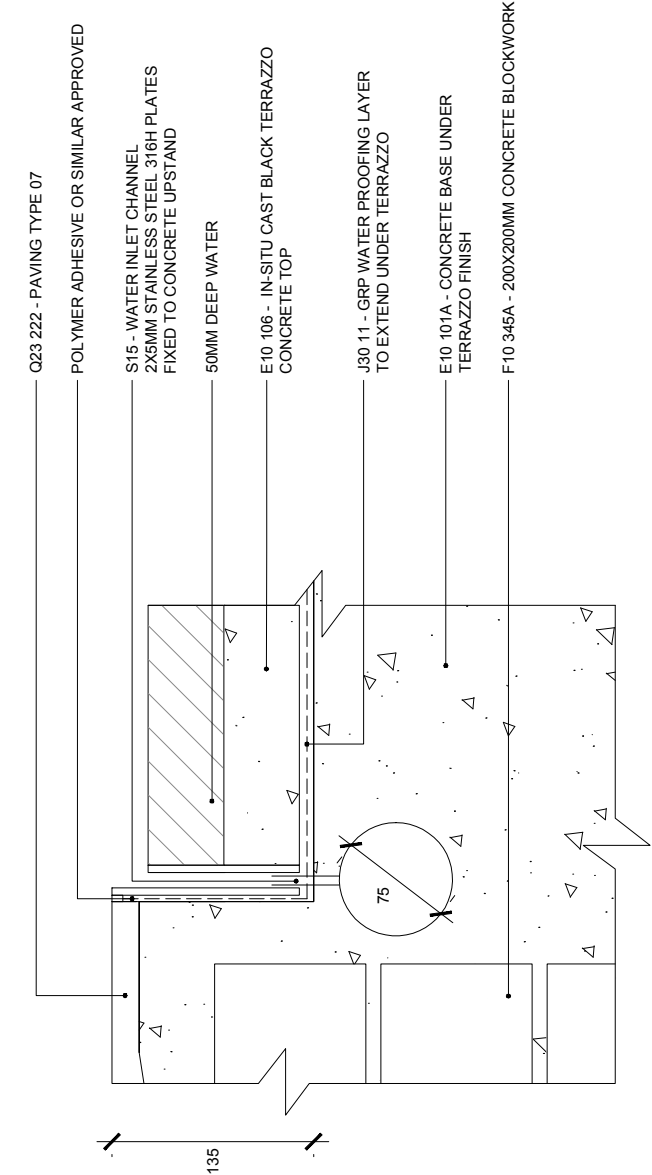

02 SECTION WATER INLET CHANNEL AND PATH
025 SCALE 1:5

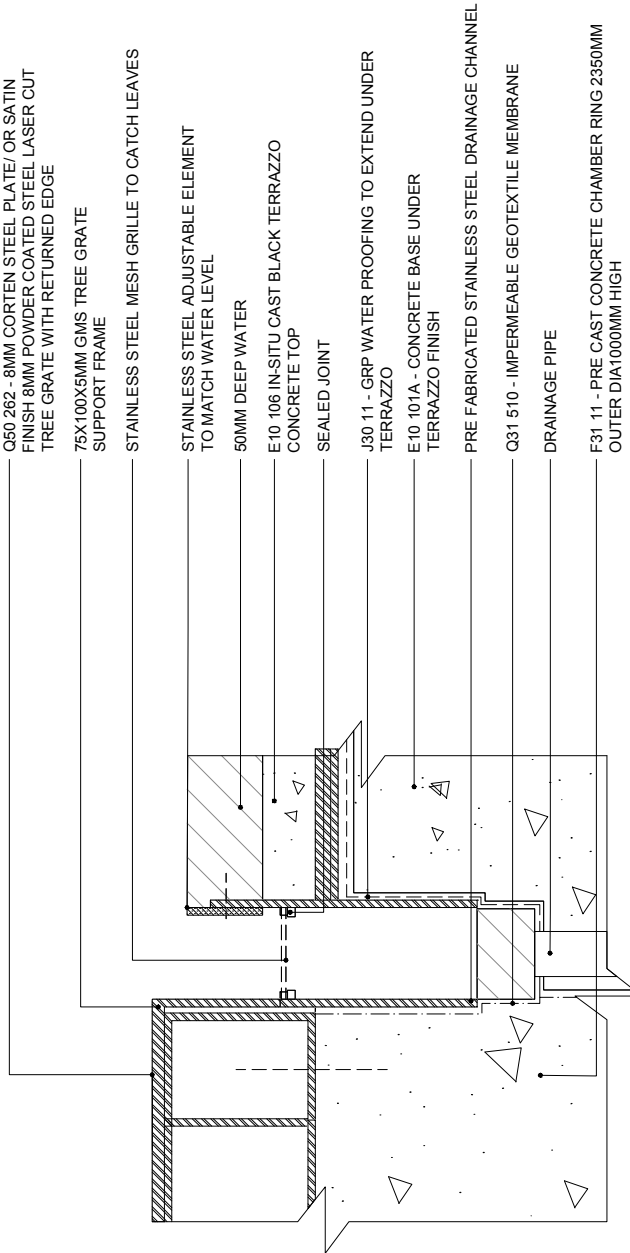

03

SECTION TREE PIT SUPPORT AND DRAINAGE CHANNEL

025

SCALE 1:5



Rev	Description	Date
D	STAGE F	27.05.15
C	ROOT CELL EXTENT & BUILDUP	04.04.15
B	REVISED FOR V E	15.01.15
A	STAGE E	08.08.14

**EXTERIOR
ARCHITECTURE**

LONDON: Studio TS, Hewlett House, Havelock Terrace,
London, SW8 4AS
MANCHESTER: Studio 537, The Royal Exchange, St Ann's
Square, Manchester, M2 7DH

E-Mail: office@exteriorarchitecture.com
Web: www.exteriorarchitecture.com

Project title
79 CAMDEN ROAD

Drawing title


WATER FEATURE DETAILS

Issued By London
Scale 1:5 @ A3
Status STAGE F
Date 08.08.14


T: 020 7978 2101
Drawn EA
Checked OC
Approved LP

Revision
D

Drawing number
1418_027

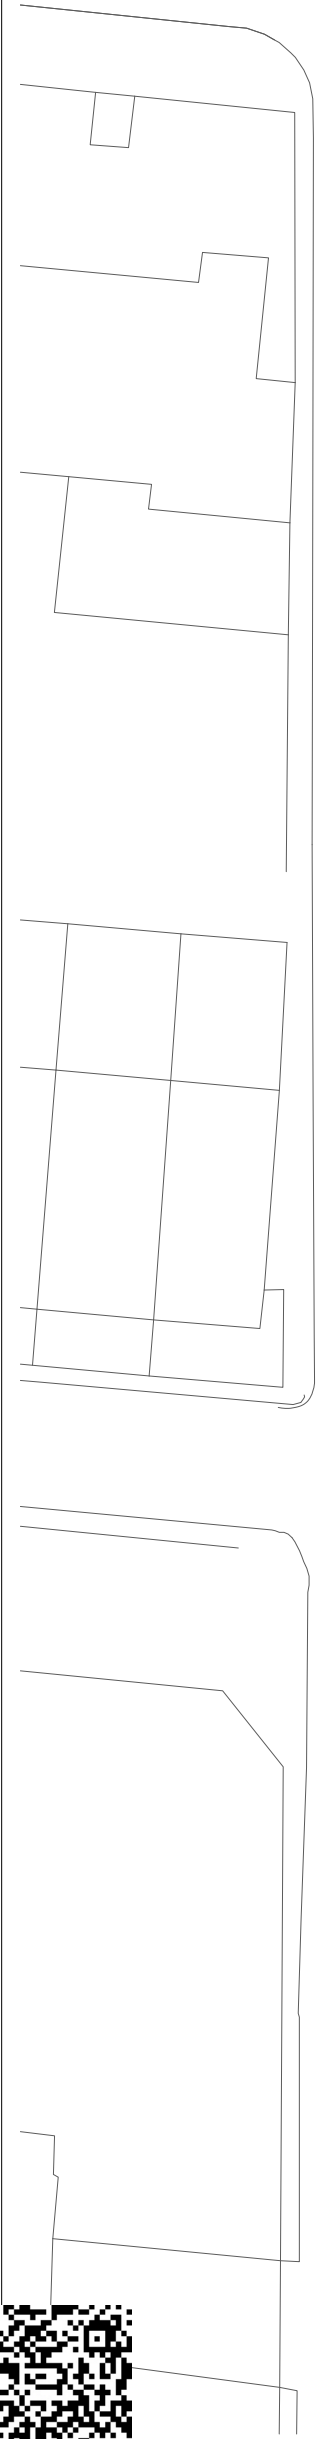

ROCHESTER PLACE

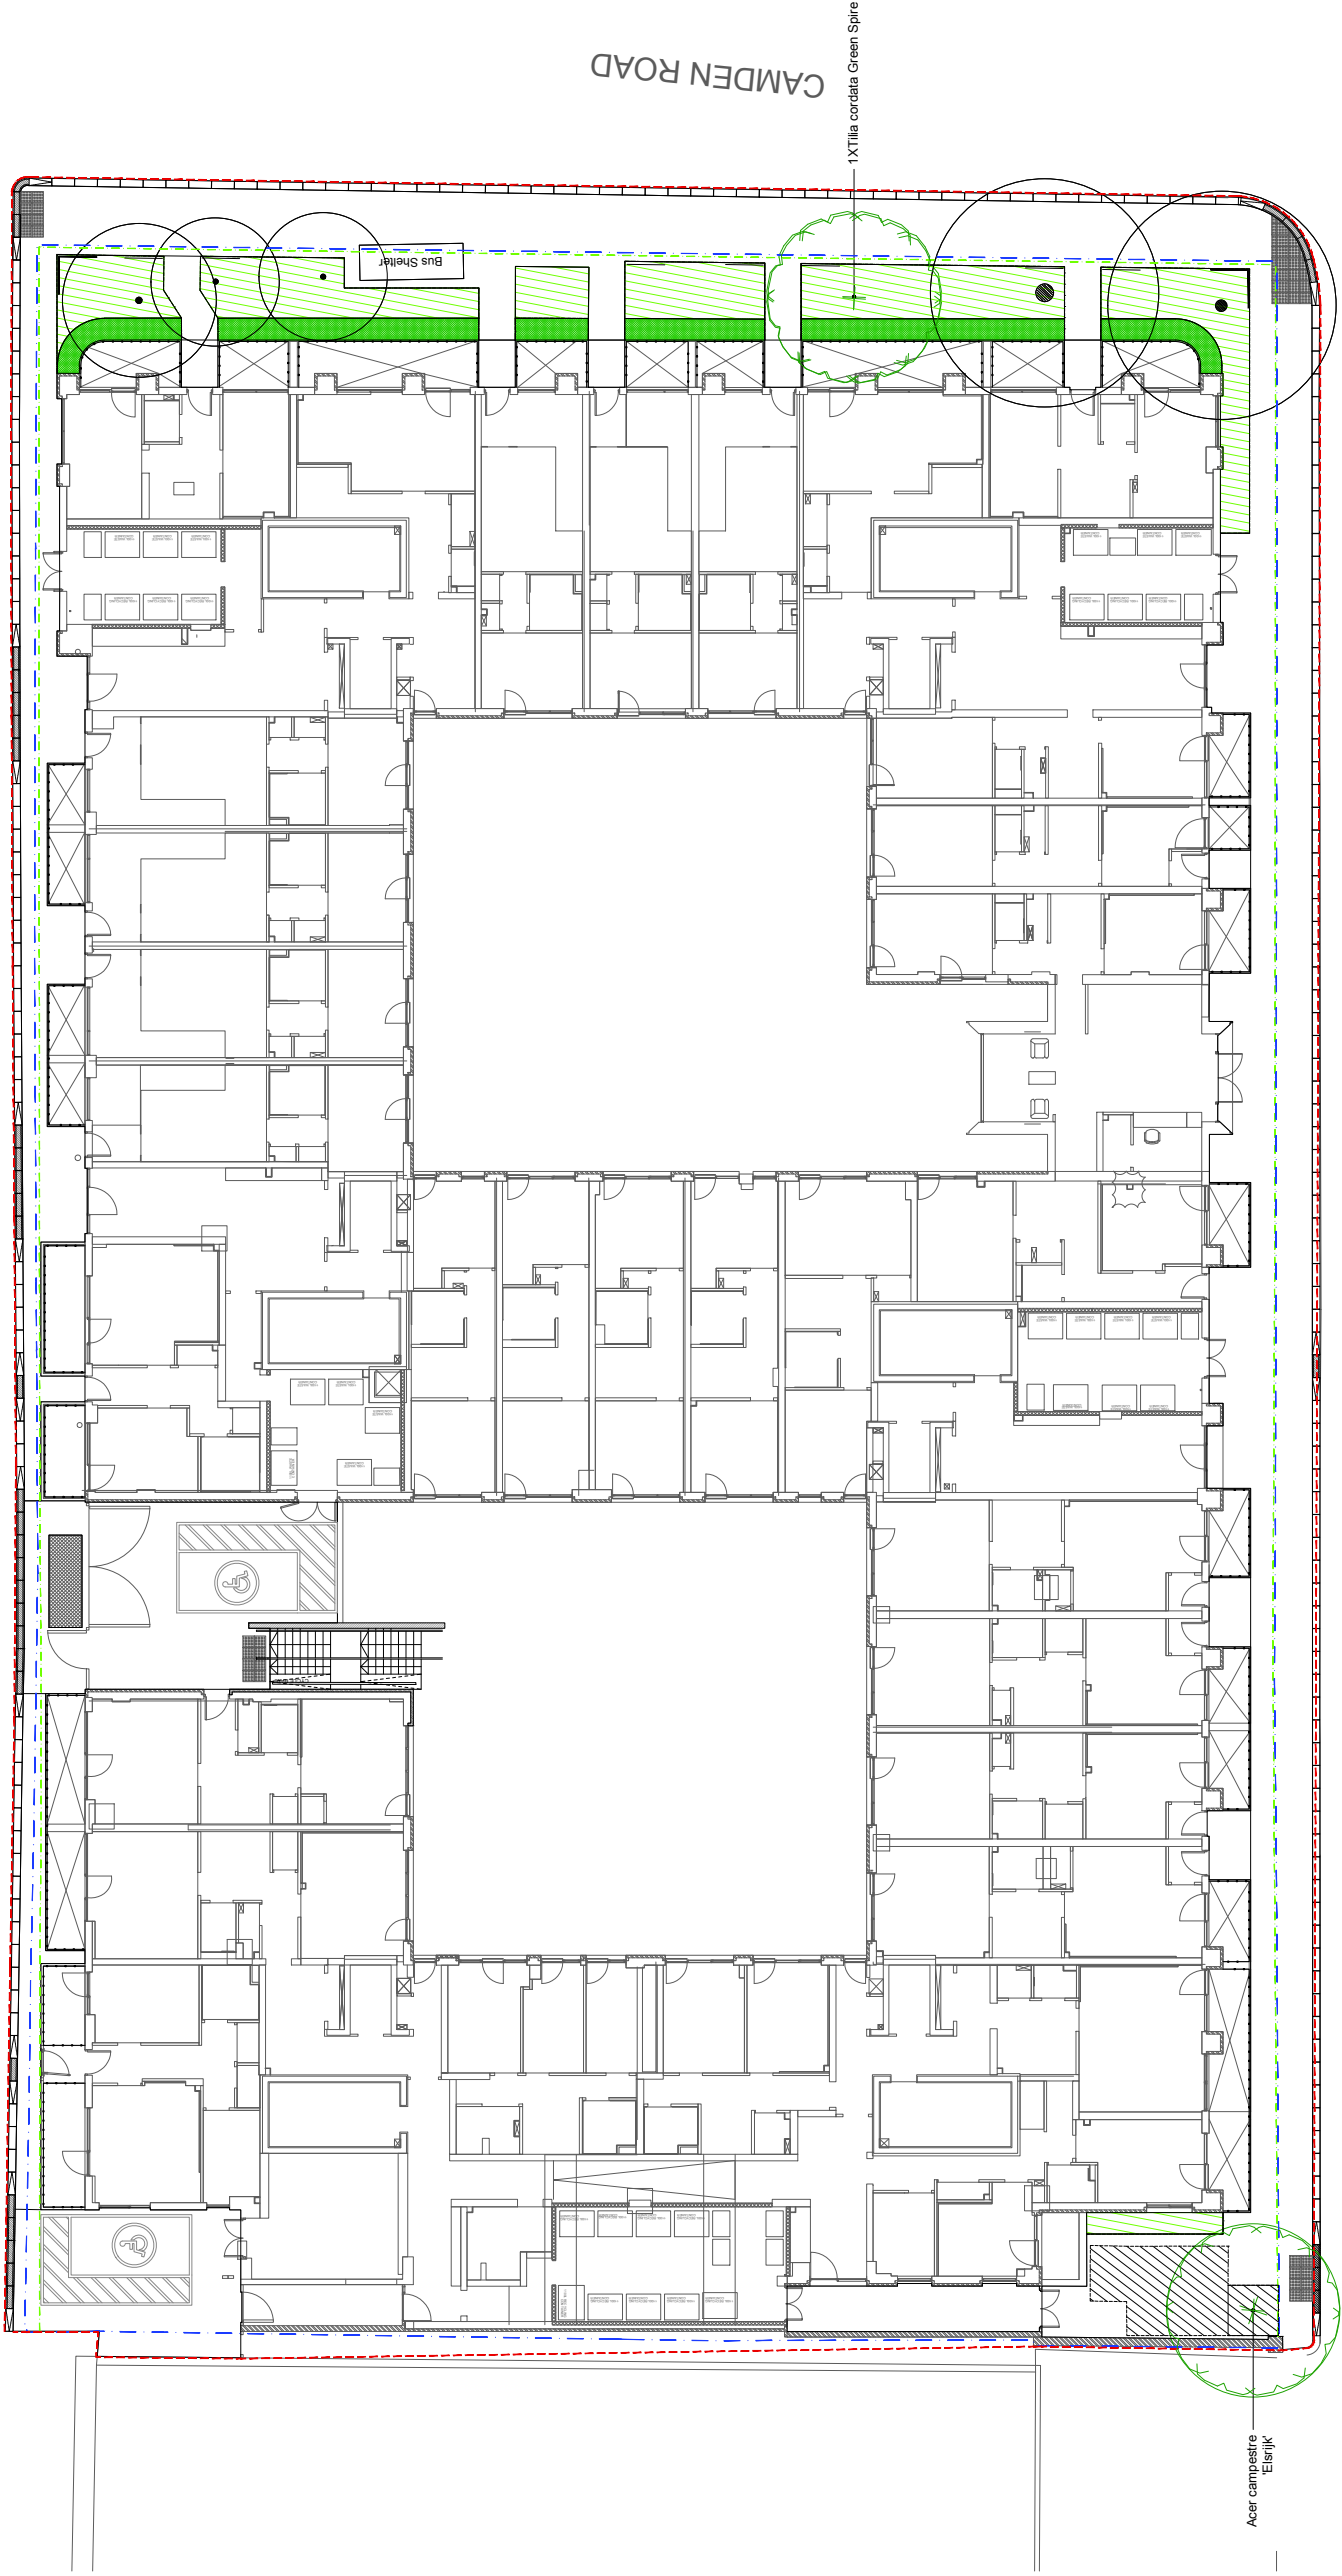

CAMDEN ROAD

ST PANCRAS WAY

No dimensions are to be scaled from this drawing.
All dimensions are to be checked on site.
Area measurements for indicative purposes only.

This drawing is the property of Exterior Architecture Ltd.
No part of the drawing may be reproduced in any manner
without permission from Exterior Architecture Ltd.

KEY	
	PROPOSED TREE
	EXISTING TREE (RETAINED)
	HEDGE
	PLANTING TYPE 01

REFER TO SHEET 1418_121
FOR FULL PLANTING
SCHEDULE

Rev	Description	Date
E	STAGE F	27.05.15
D	REVISED FOR V E	16.02.15
C	STAGE E	03.11.14
B	STAGE E	22.08.14

EXTERIOR
ARCHITECTURE

LONDON: Studio 1S, Hewlett House, Havelock Terrace,
London, SW8 4AS
MANCHESTER: Studio 537, The Royal Exchange, St Ann's
Square, Manchester, M2 7DH
E-Mail: office@exteriorarchitecture.com
Web: www.exteriorarchitecture.com

Project title
79 CAMDEN ROAD

Drawing title
PUBLIC REALM PLANTING PLAN

Issued By	London	T: 020 7978 2101
Scale	AS SHOWN	Drawn
Status	STAGE F	Checked
Date	10.06.2014	Approved
Drawing number	1418_030	Revision
		E



Scale as shown