



HERCULES PILLARS

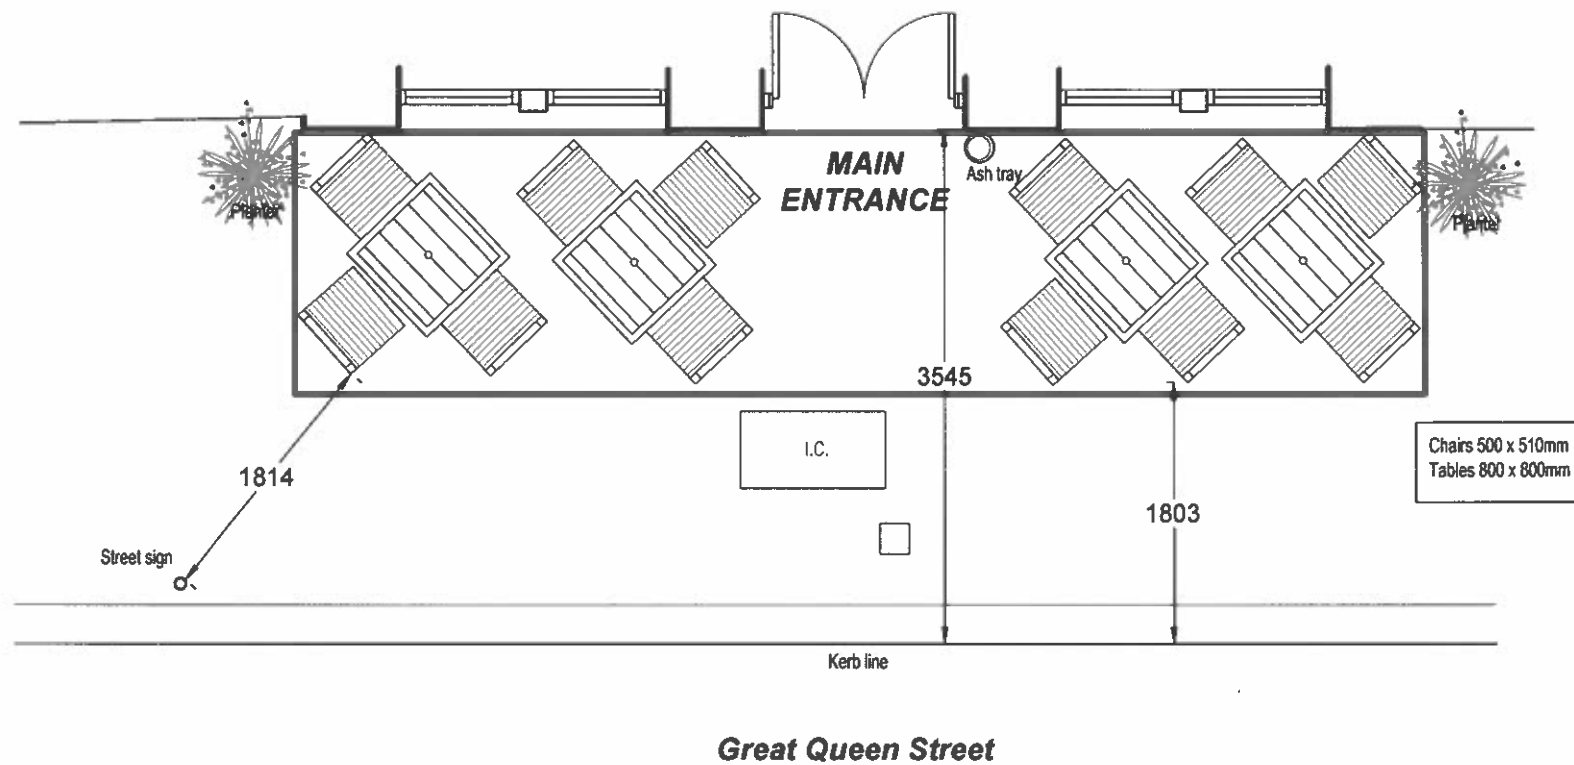

PAVEMENT LAYOUT PLAN



PHOTOGRAPH - B

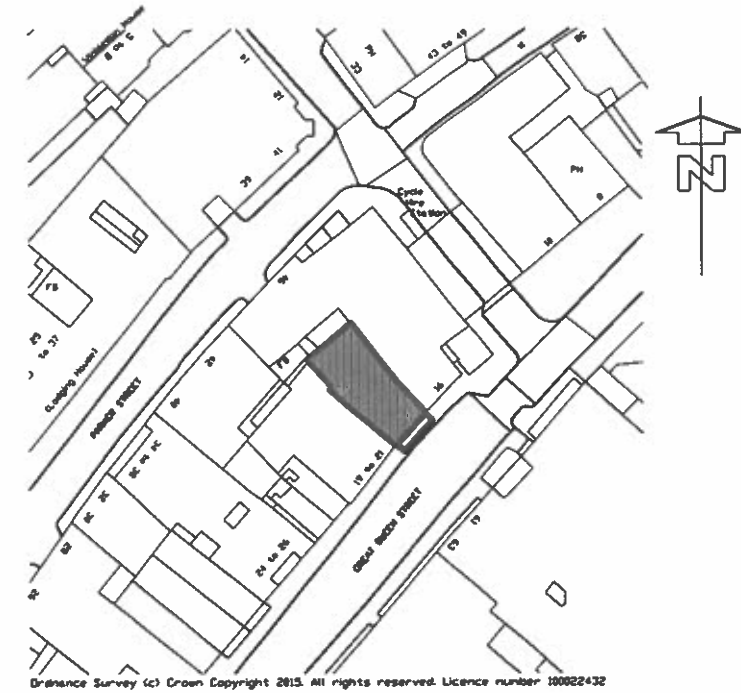

STYLE OF FURNITURE

September 2015

HERCULES PILLARS
18 Great Queen Street, London. WC2B 5DG

Project:

Scale: 1:50 @A3	Drawing Number: 2965-01	Rev: A
-----------------------	----------------------------	-----------

Pembrook Design

NOTE: CONTRACTORS ARE TO CHECK ALL SIZES AND DIMENSIONS BEFORE SETTING OUT ANY SITE OR SHOWWORK. ANY ERRORS OR DISCREPANCIES TO BE REPORTED AND RESOLVED BY THE SITE SPECIFIC PROJECT DESIGNER / BUILDER AND RESPECTIVE AGENTS.