


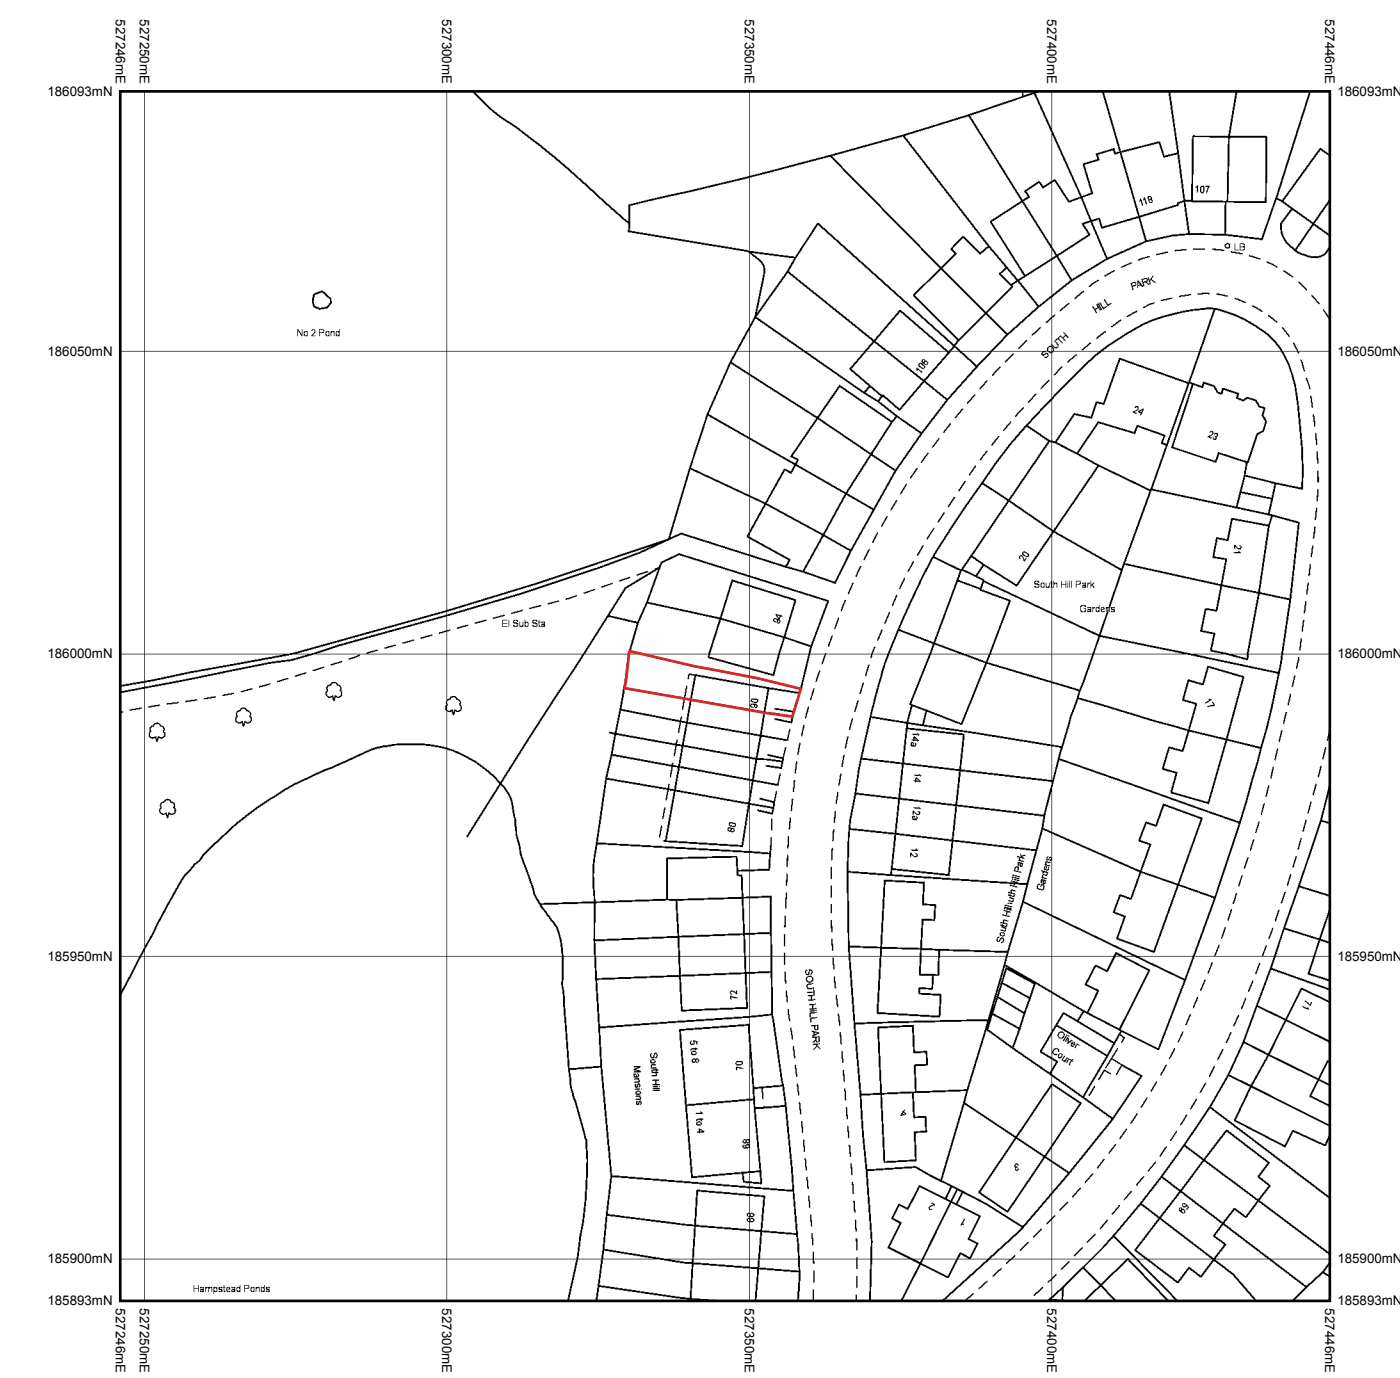

Location Plan @ 1:500



Location Plan @ 1:1250