
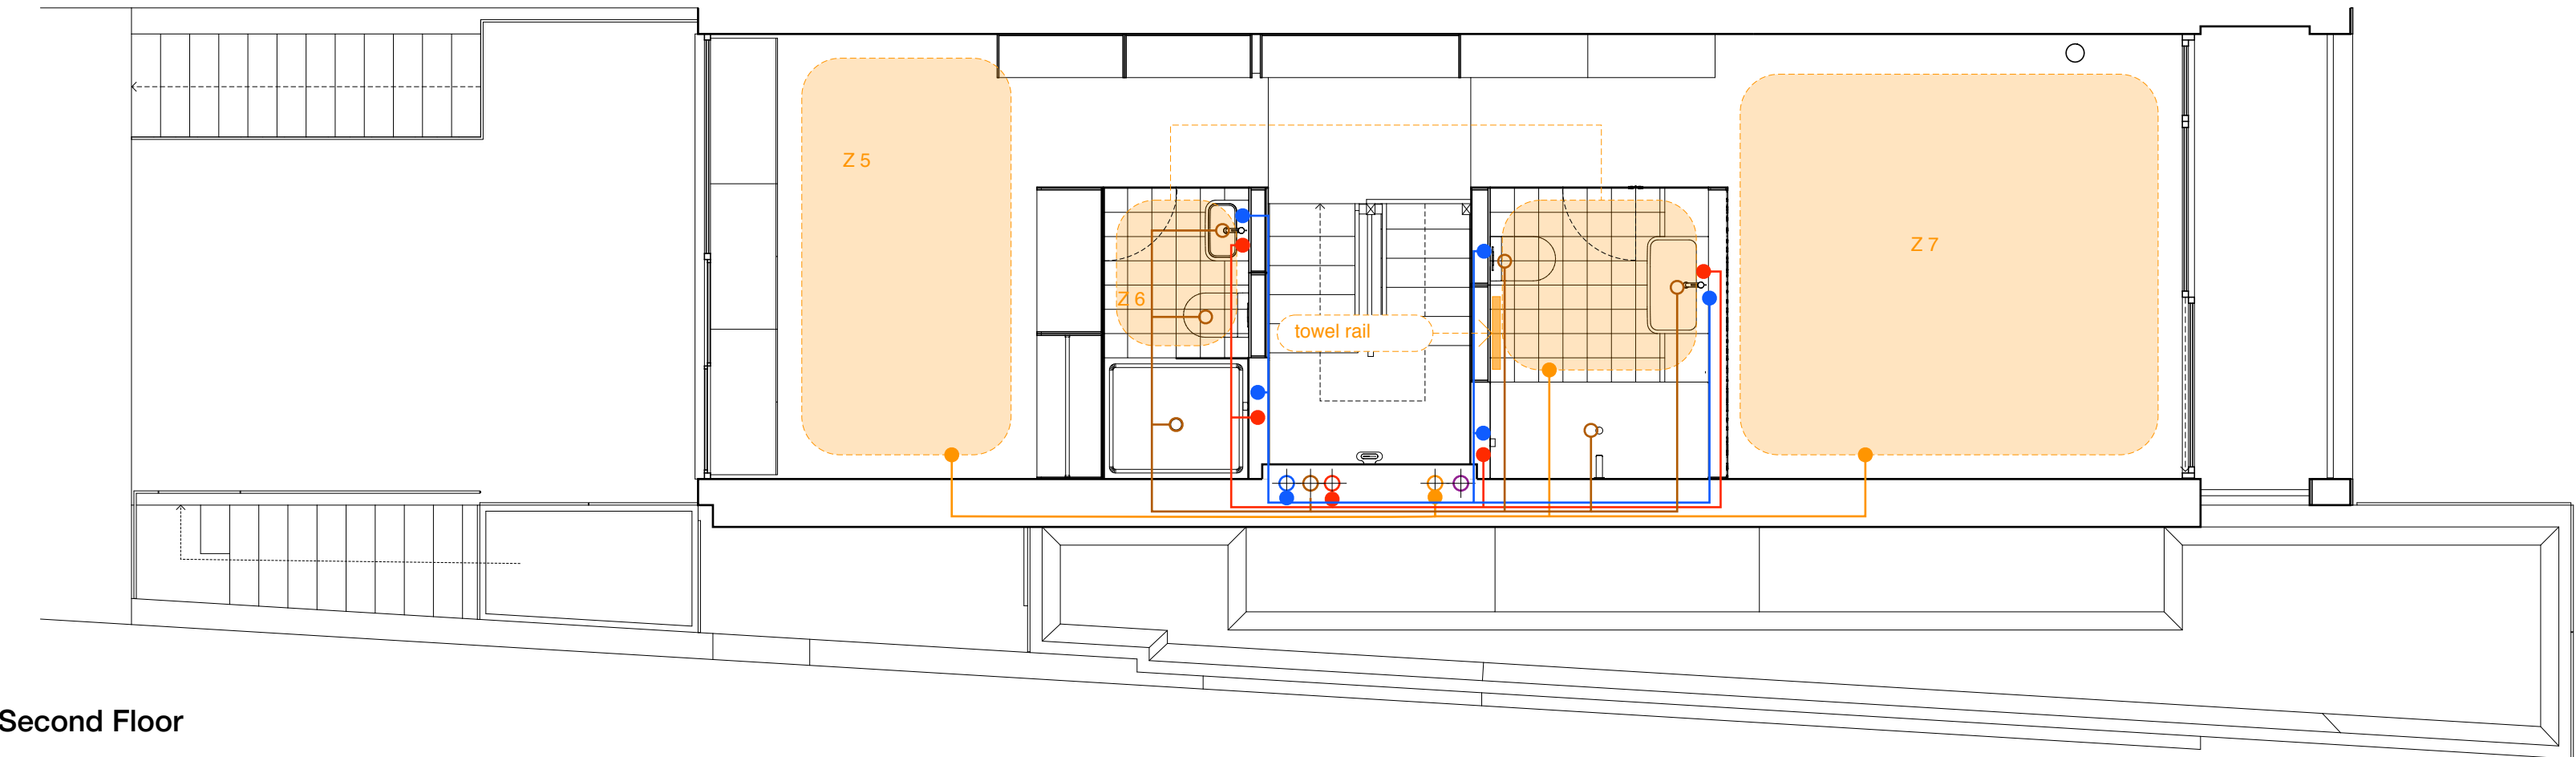
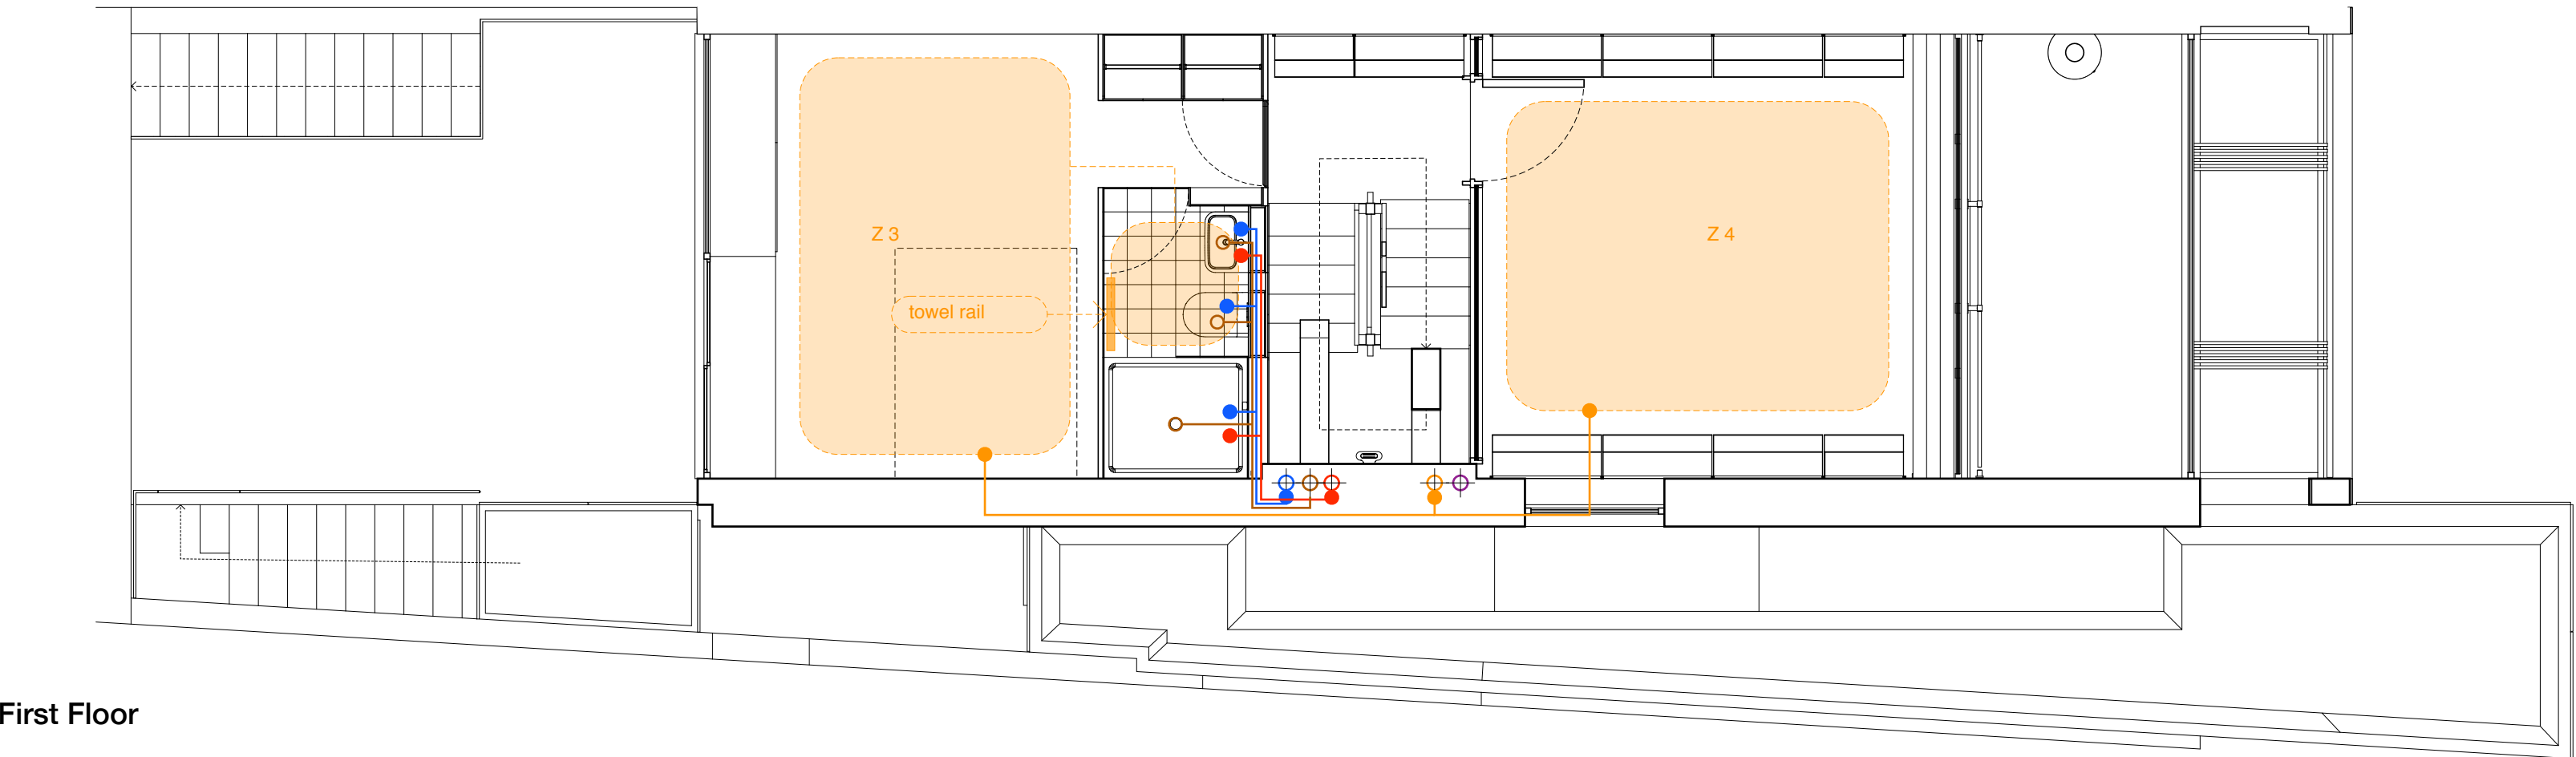
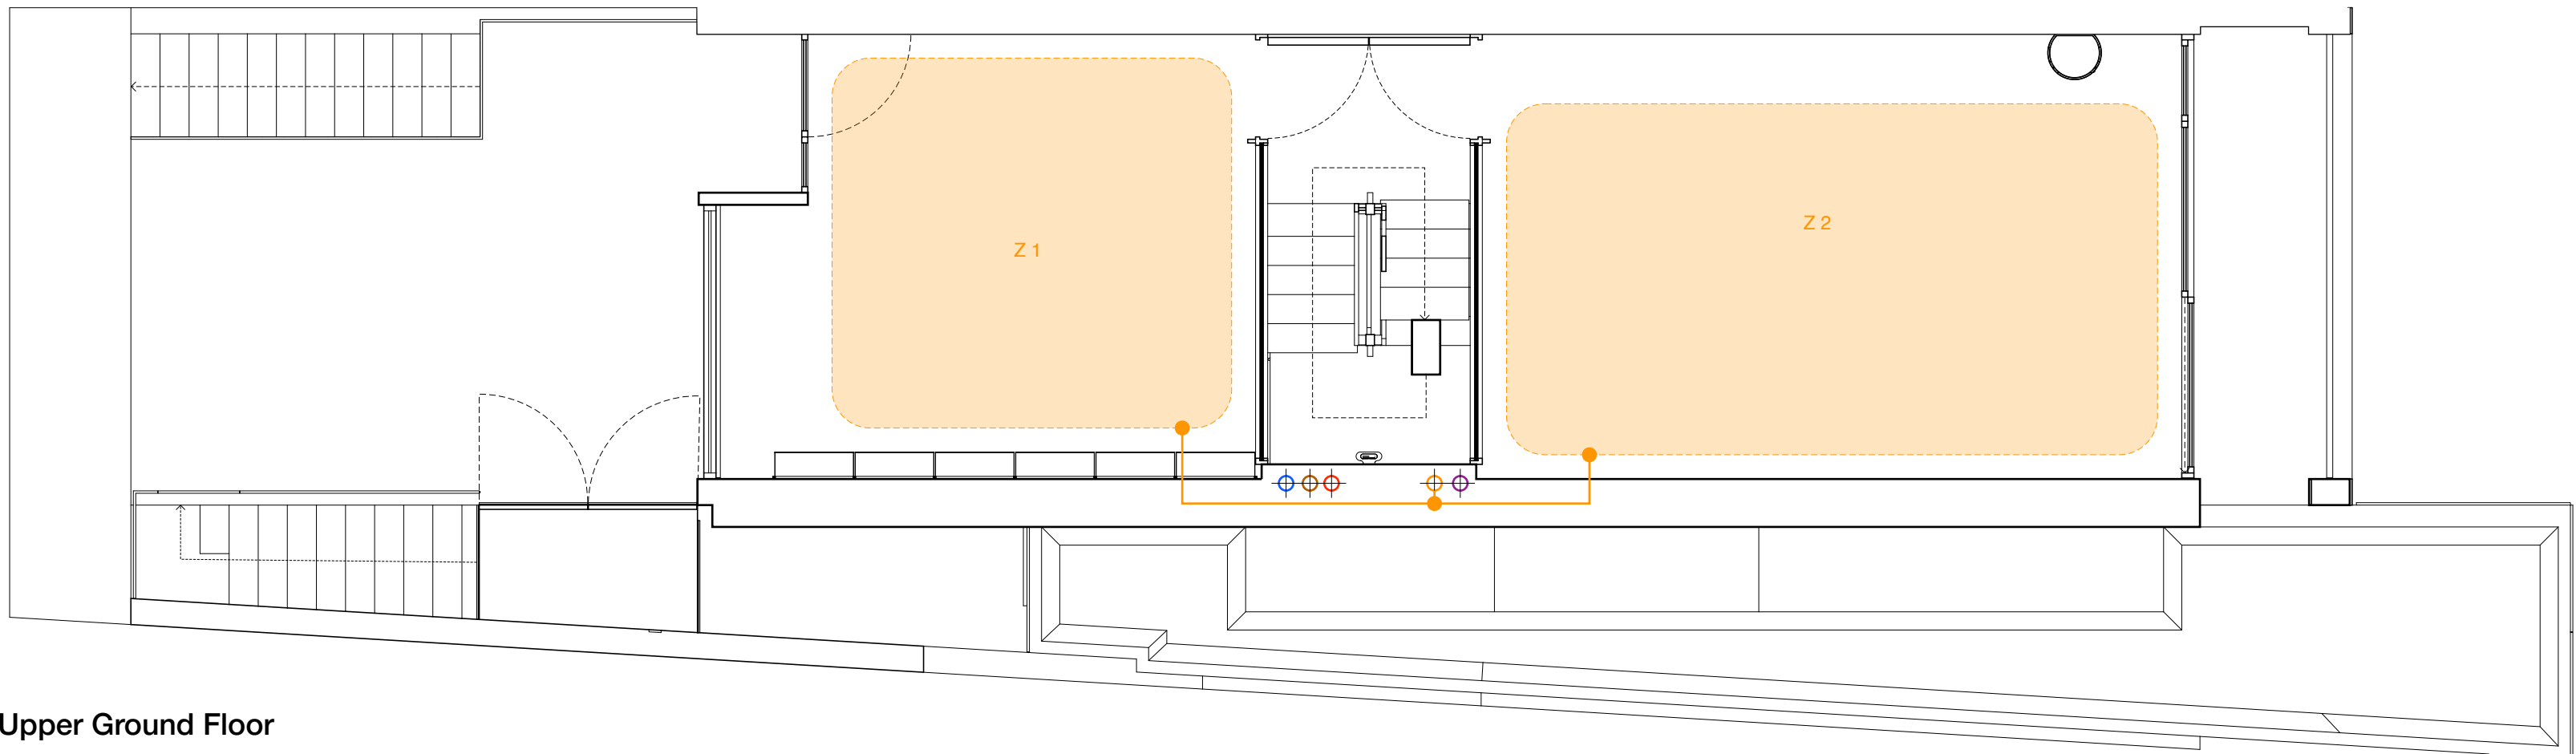


NOTES

This drawing copyright Barnaby Gunning 2013
Do not scale from this drawing.
Dimensions to be verified on site prior to construction.
Unless otherwise indicated, all dimensions are in millimetres.

KEY


- Underfloor heating zone.
Shaded area approximate only, contractor to provide detailed layout.
Dotted line indicates continuation of zone.
- Wall mounted towel rail plumbed into pressurised hot water circuit.
- Hot water.
- Cold water.
- Soil
- Central heating
- Rain water
- Radiator

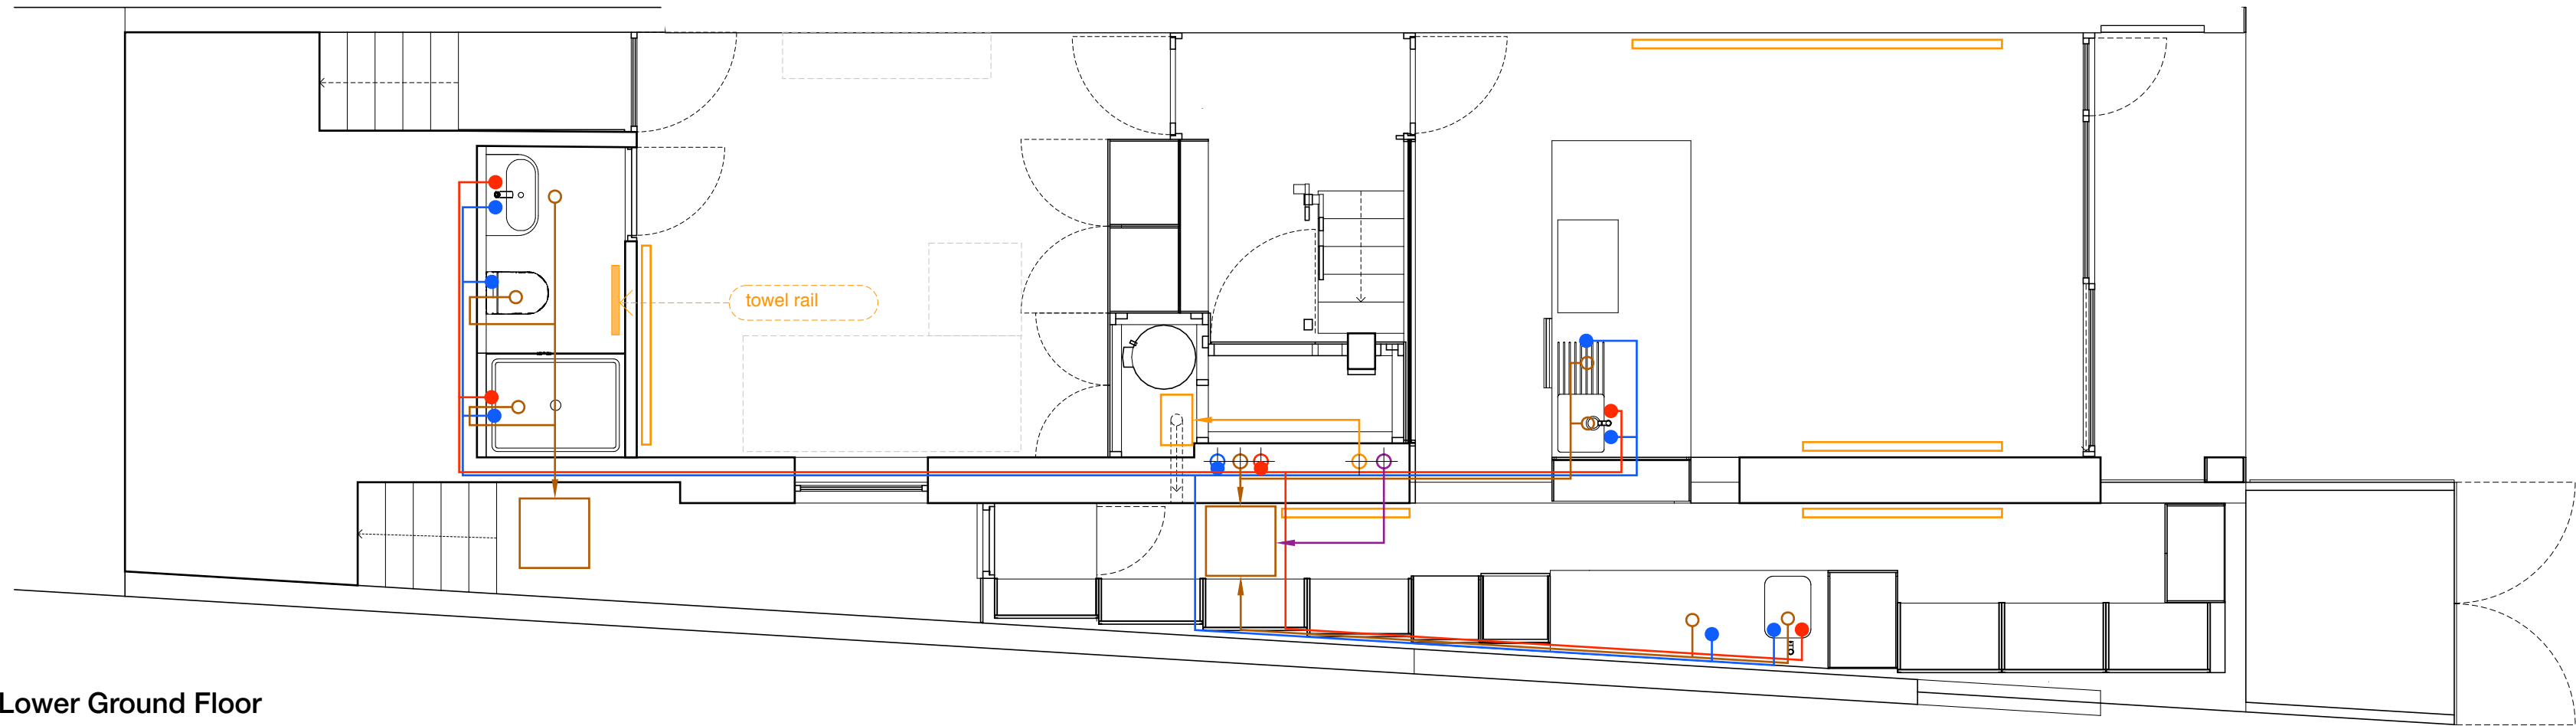

B Issued for Construction 01/05/2015
A Issued for Tender 16/12/2014

Architecture

63 Loudoun Rd, London NW8 0DQ, UK
+44 20 73 72 24 24
barnabygunning.com

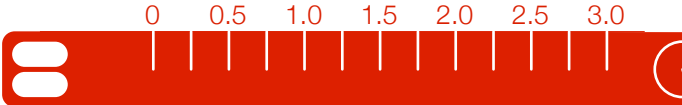

Barnaby Gunning

drawing no: 280_G_130 revision: B
date: 01 May 2015
site address: 90 South Hill Park
London
NW3 2SN
type: General Arrangement Plans
Proposed
scale: 1:50@A1
purpose: CONSTRUCTION