
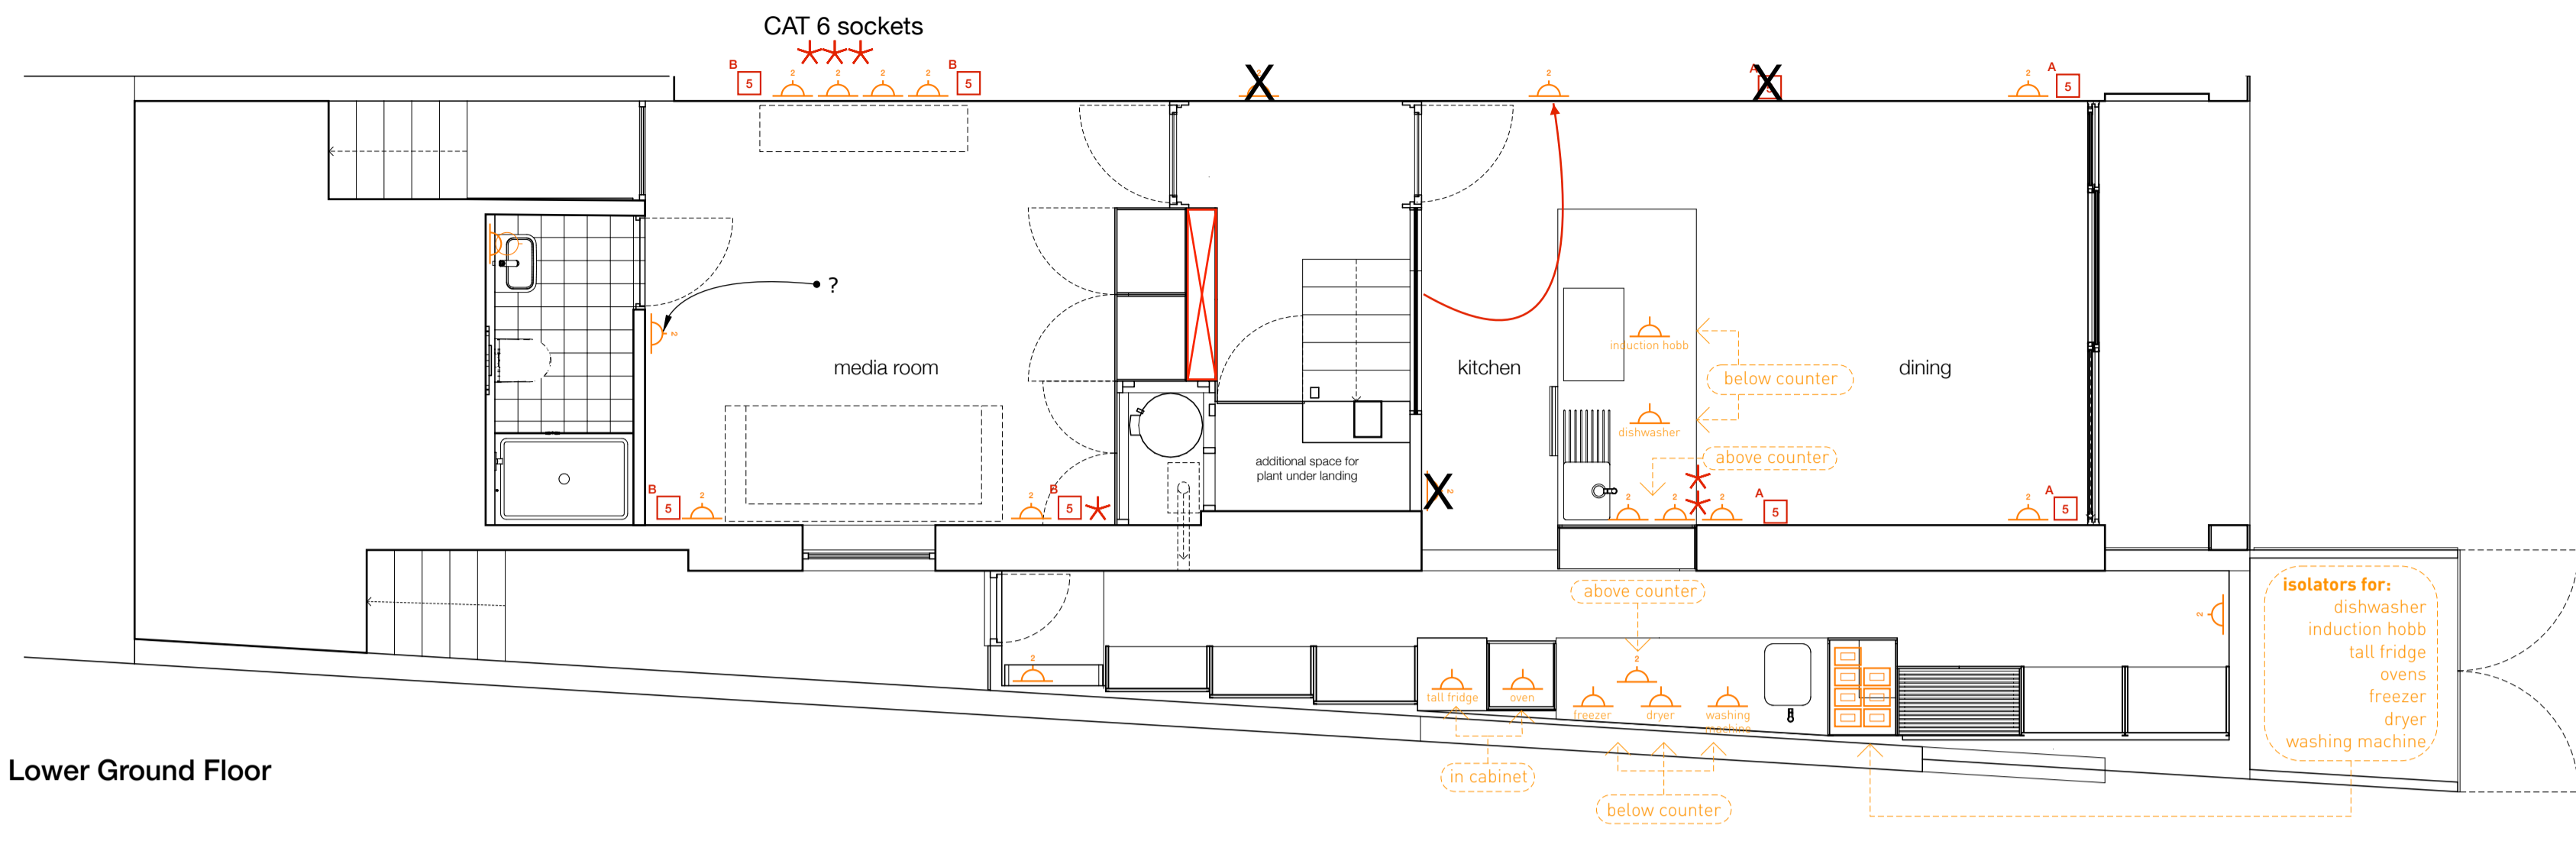
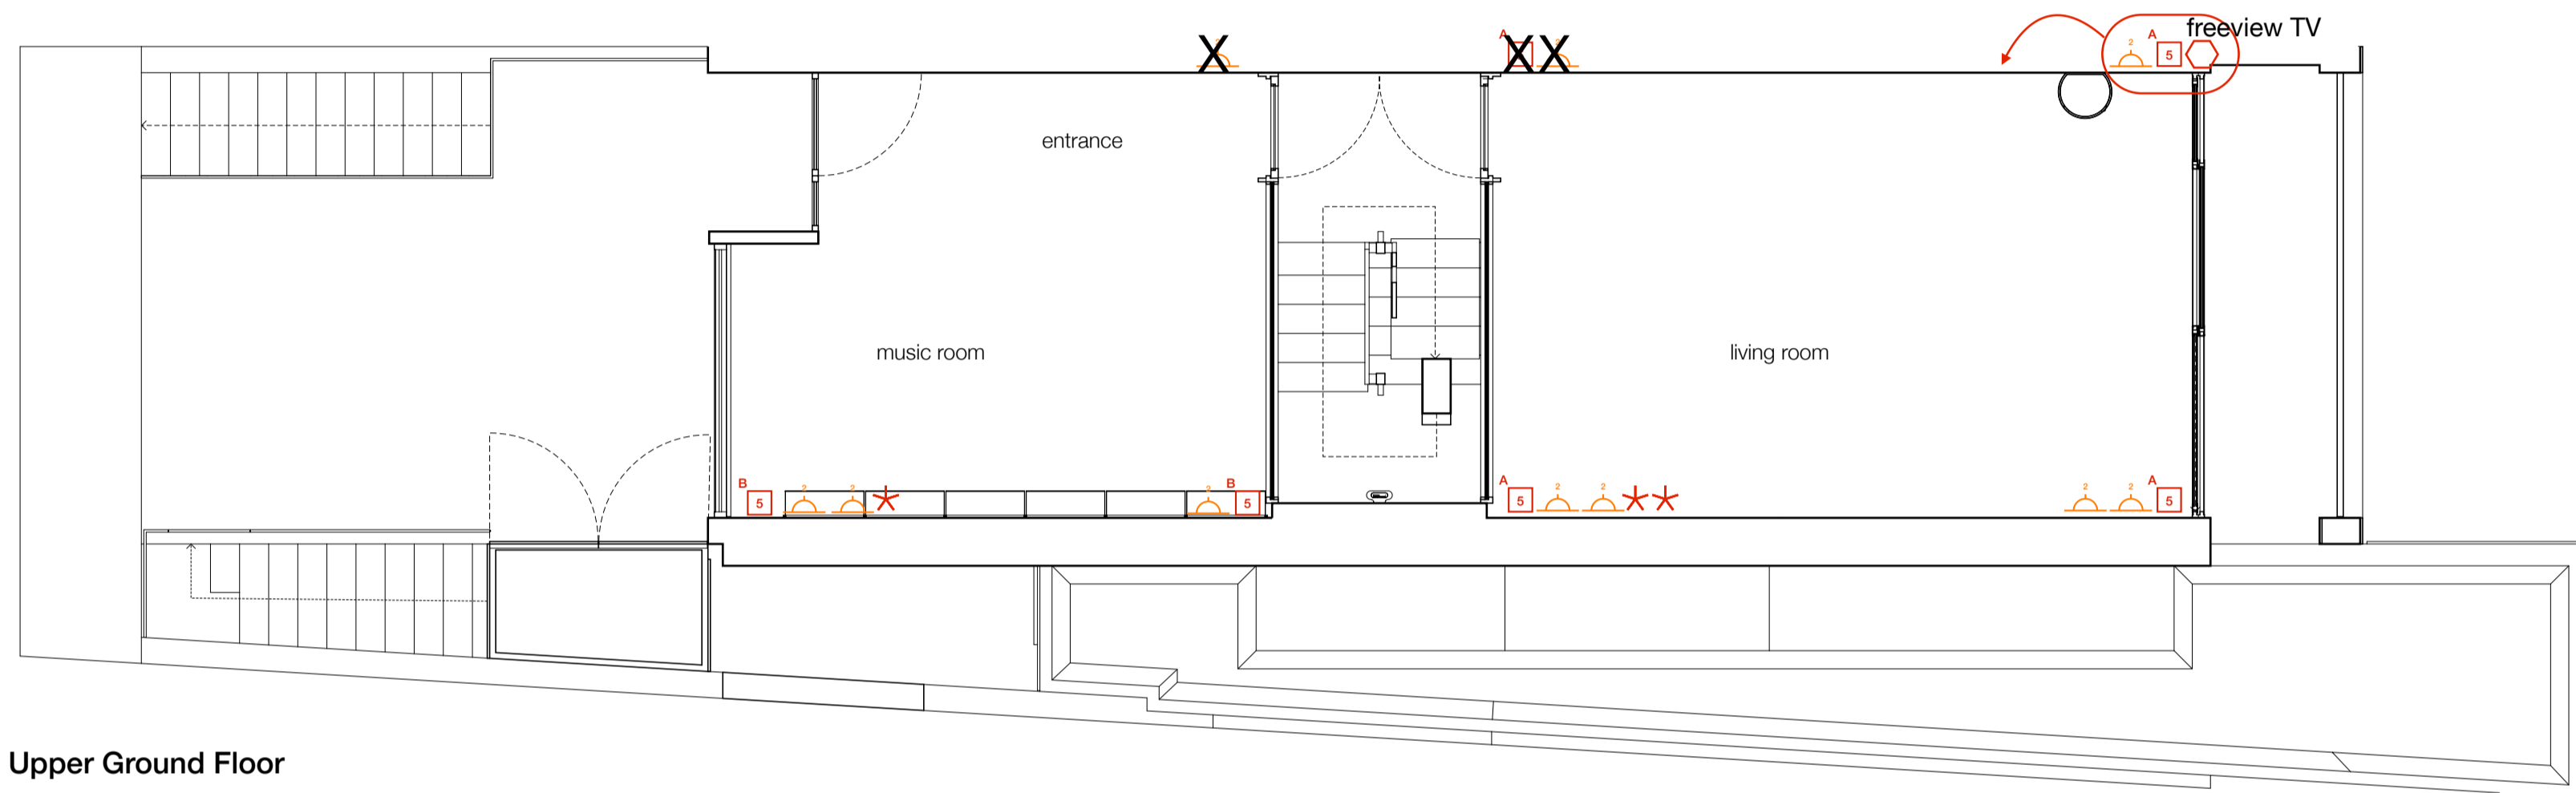


NOTES  
 © The drawing copyright Barnaby Gunning 2013  
 Do not scale from this drawing  
 Dimensions to be verified on site prior to construction.  
 Unless otherwise indicated, all dimensions are in millimetres.


- KEY
-  Twin 13A Sockets
  -  Shaver Sockets
  -  5A Lighting Socket
  -  Socket Outlet




Lower Ground Floor



Upper Ground Floor

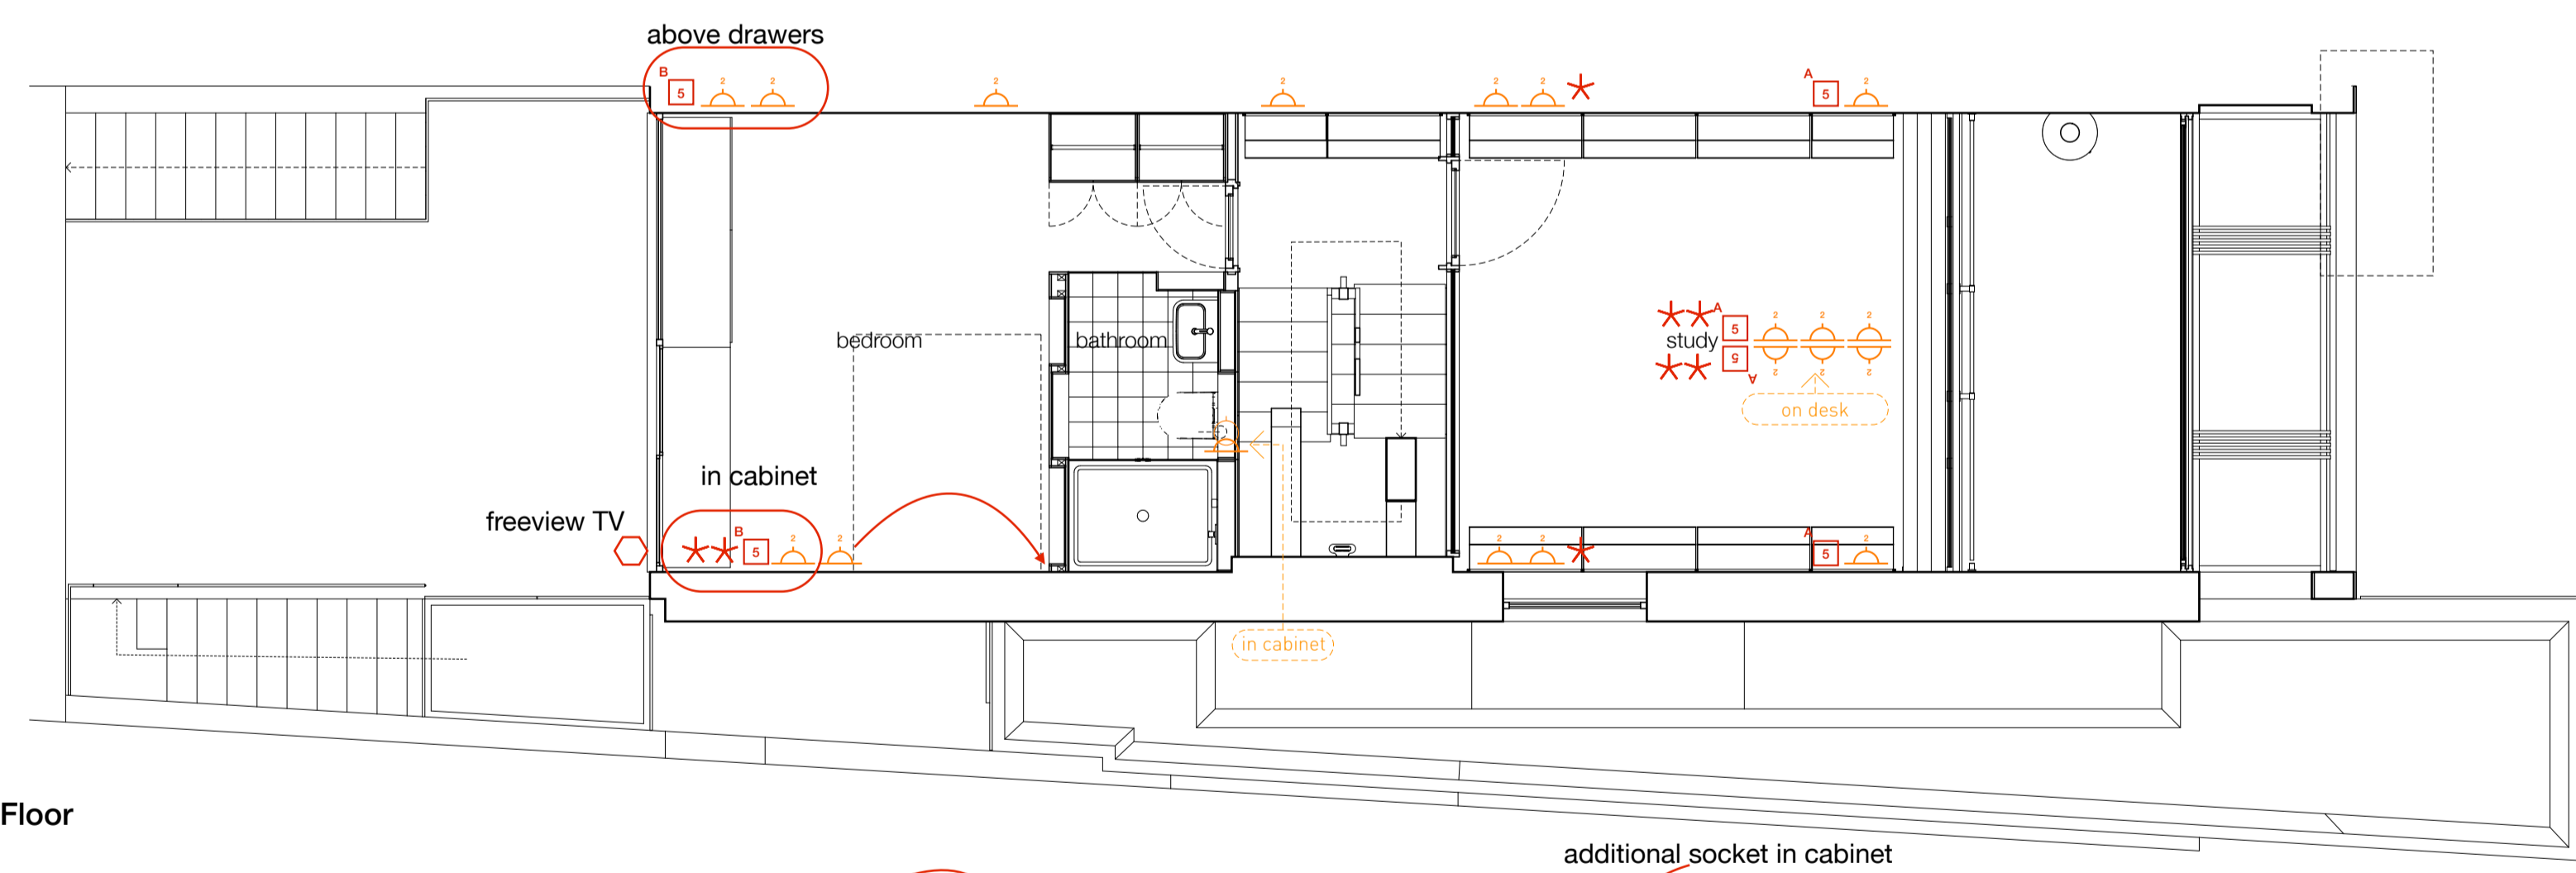


First Floor

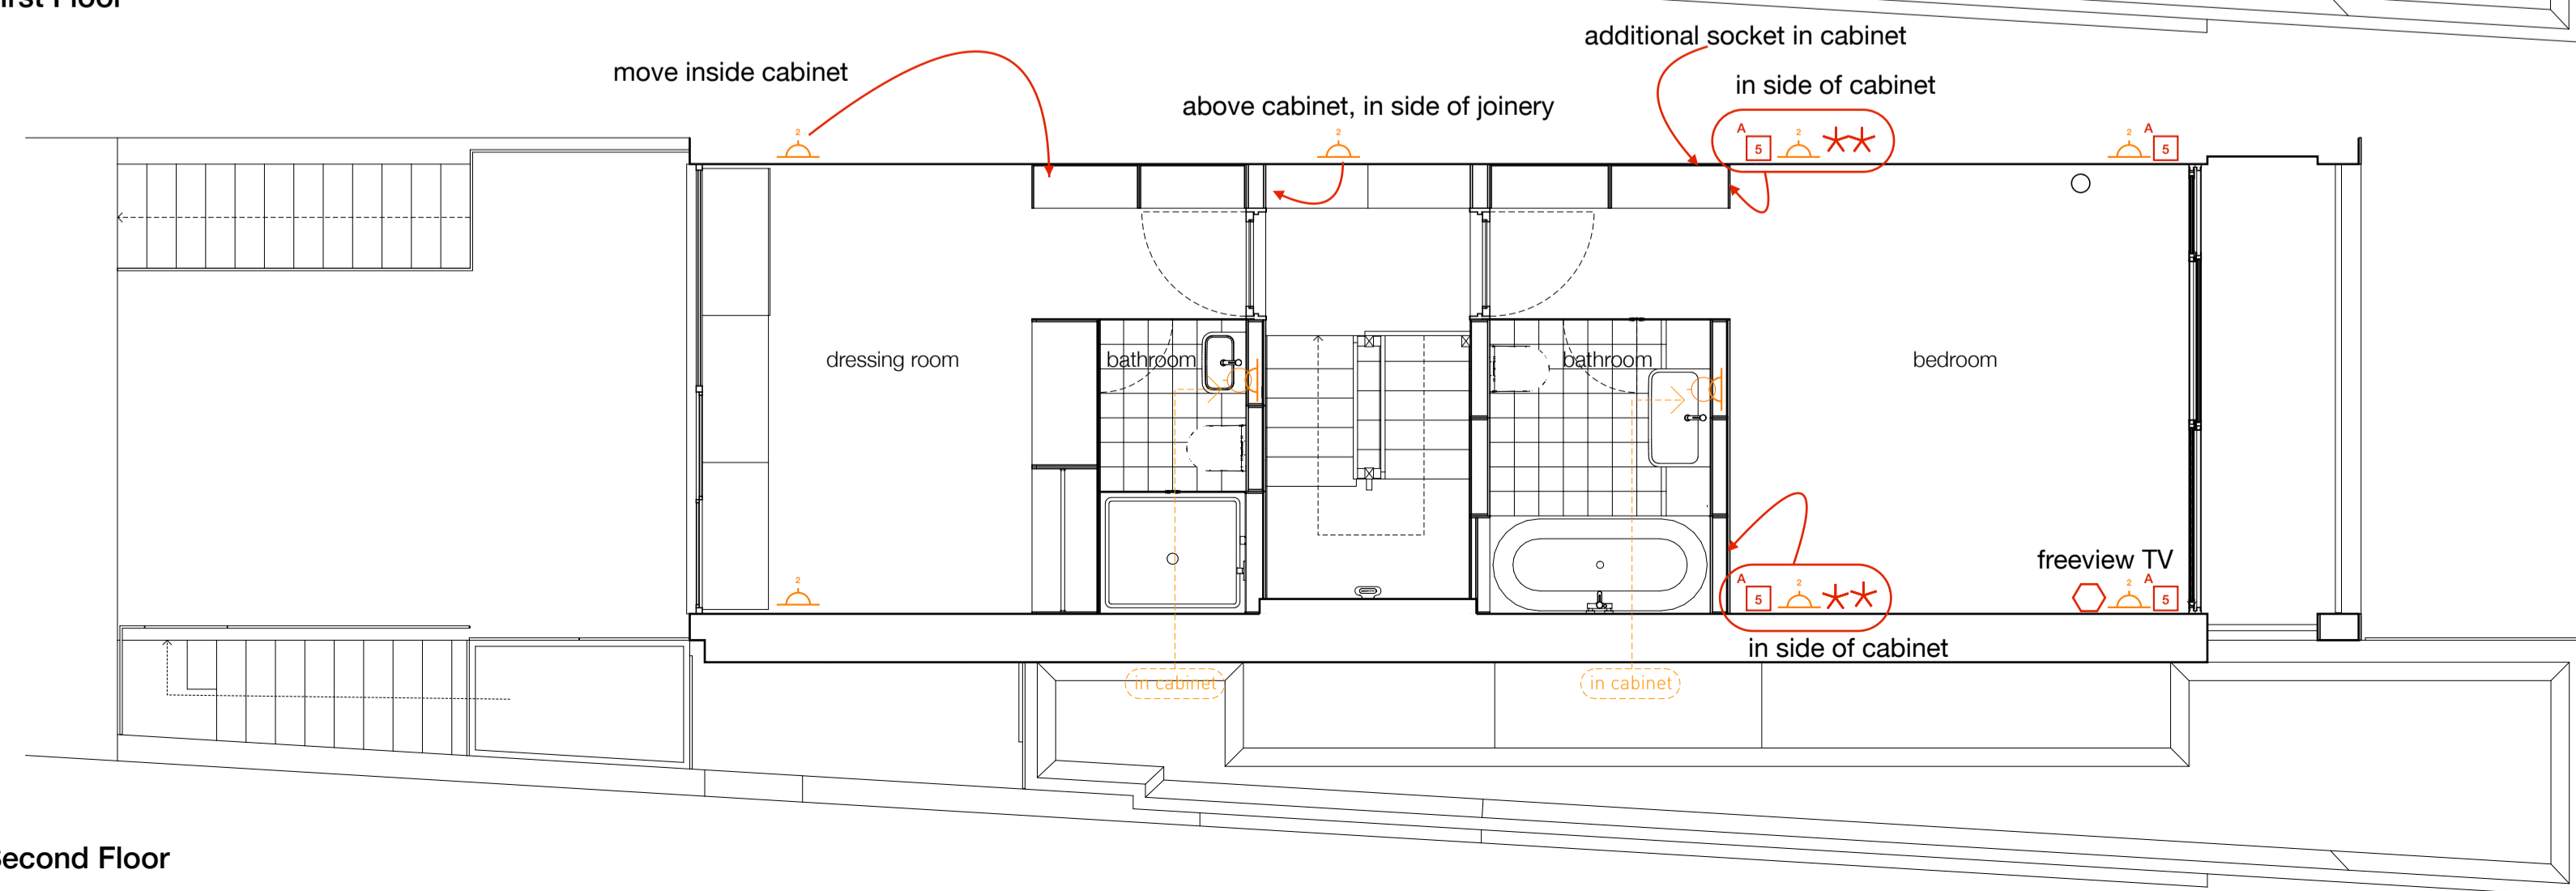

Second Floor

C	Revised for Construction	01/06/2015
B	Revised for Tender	16/12/2014
A	Initial issue	10/12/2014

Architecture  
 63 Loudoun Rd, London NW8 0DQ, UK  
 +44 20 73 72 24 24  
 barnabygunning.com

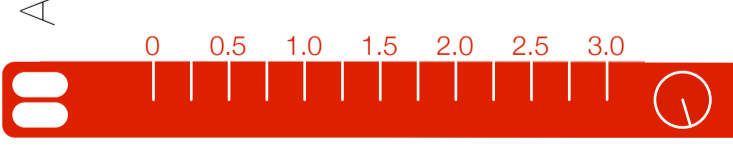

Barnaby Gunning  
 drawing: 280\_G\_150  
 date: 01 June 2015  
 address: 90 South Hill Park  
 London  
 NW3 2SN  
 title: General Arrangement Plans  
 Electrical Power  
 scale: 1:50@A1  
 status: CONSTRUCTION