




Short Cross Section @1:20

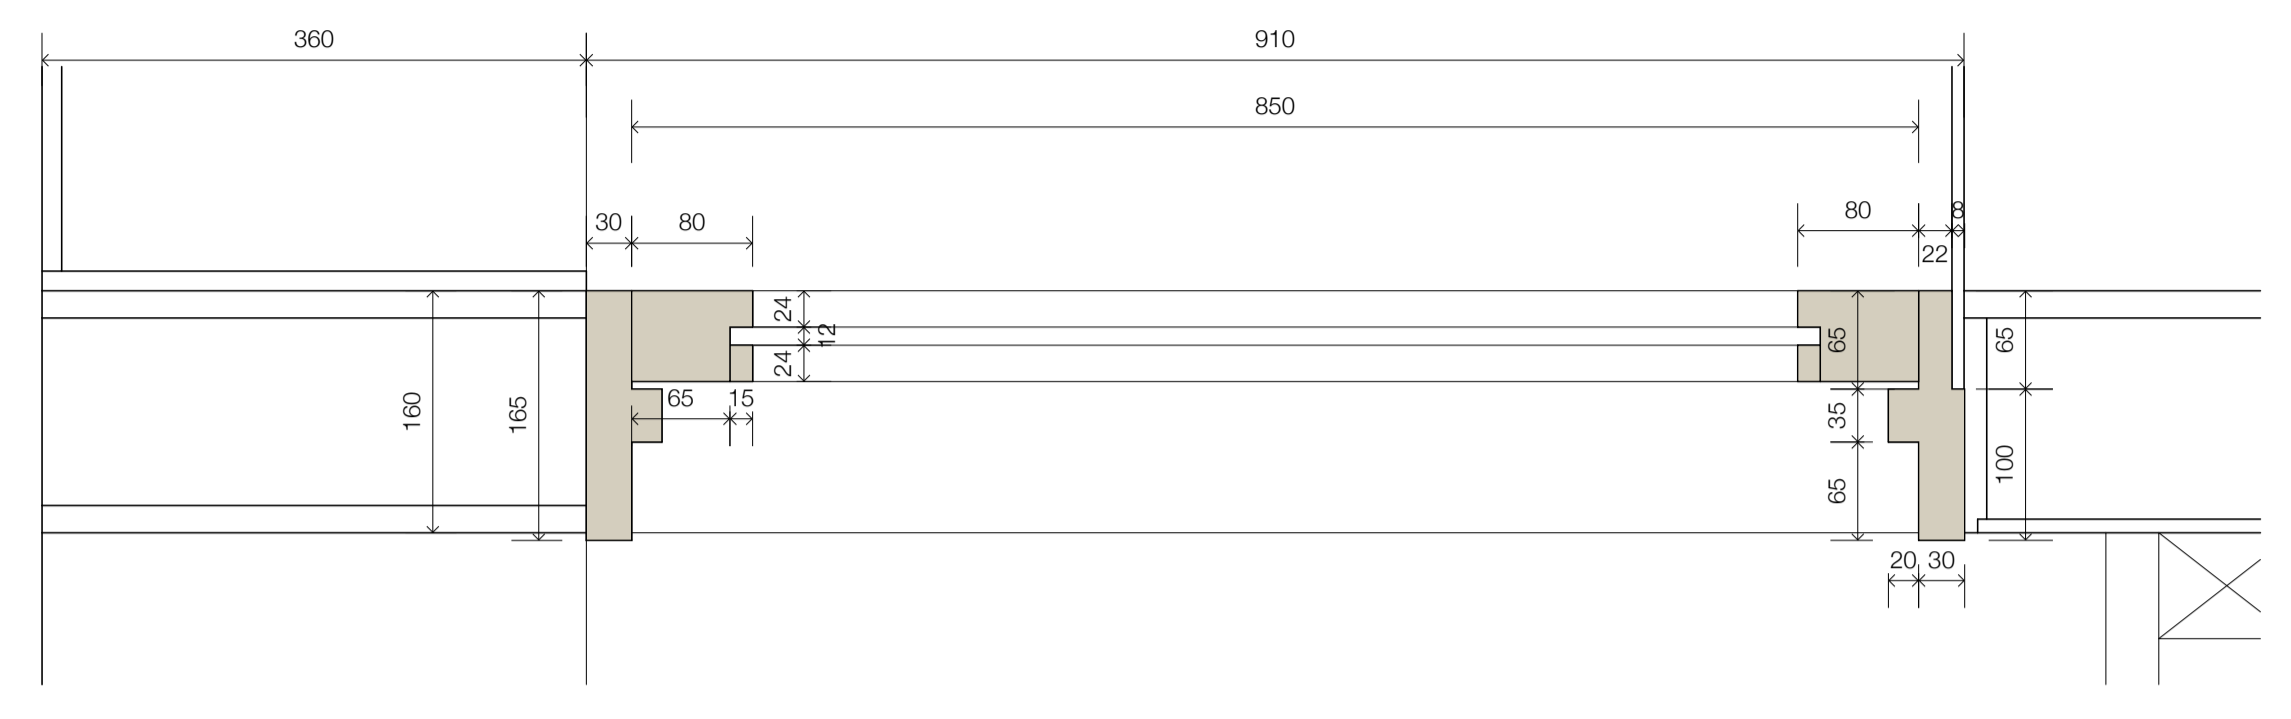


Second Floor Bedroom Door @1:5

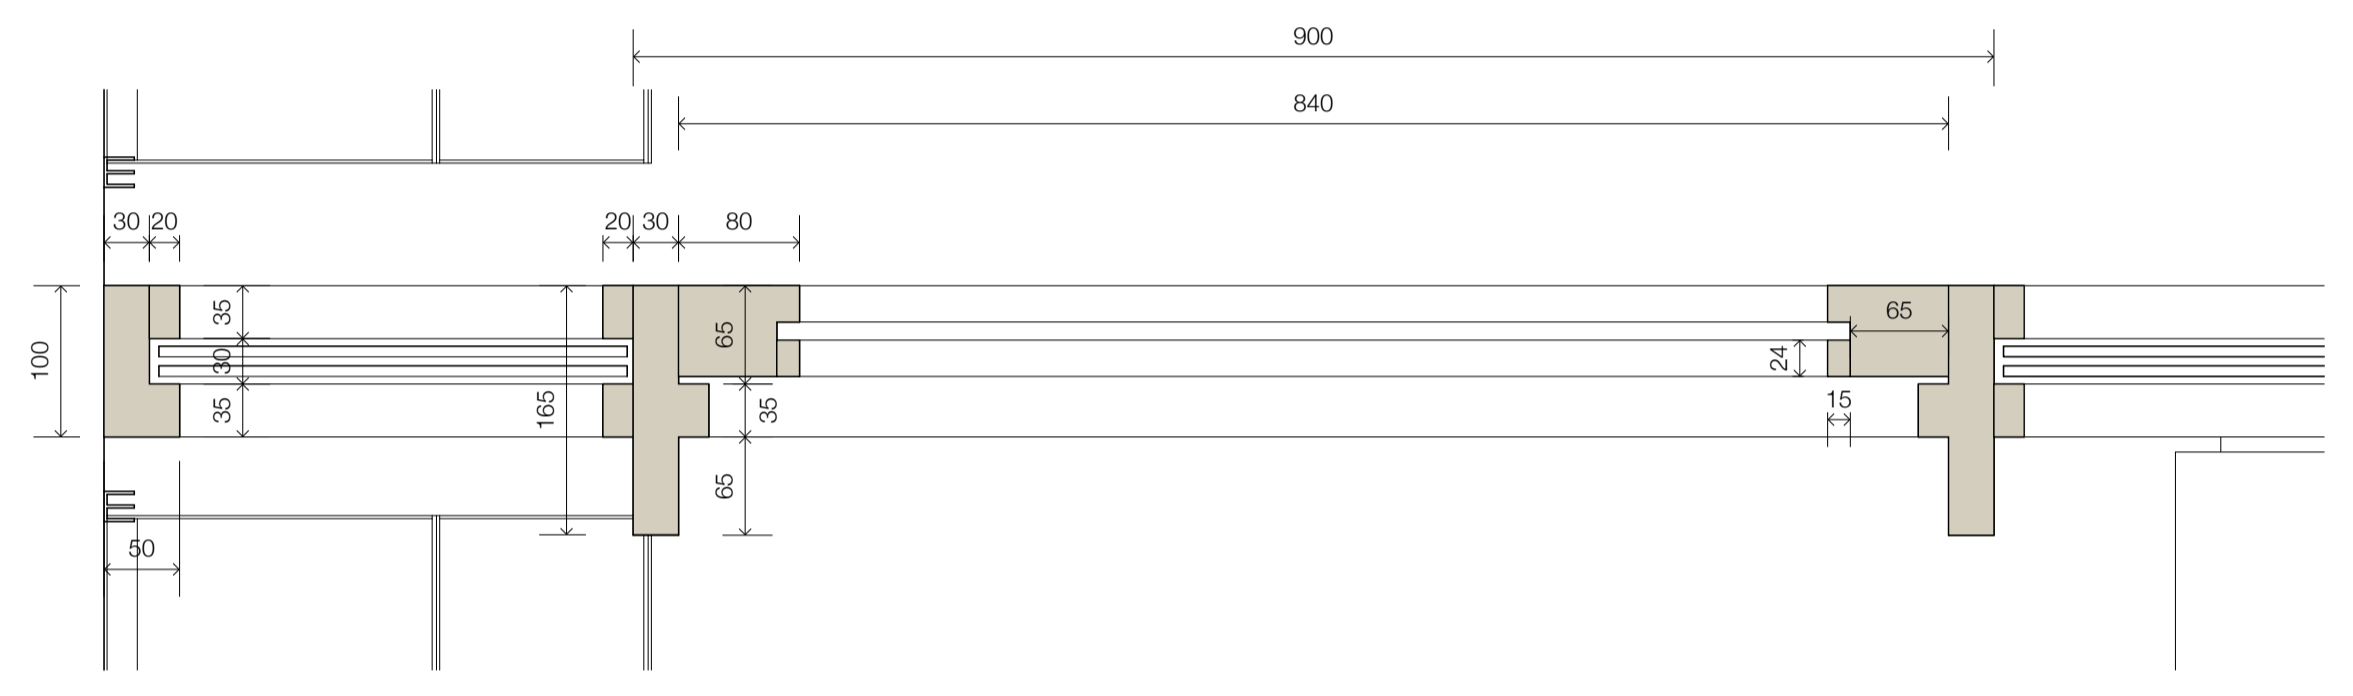


First Floor Studio Door @1:5

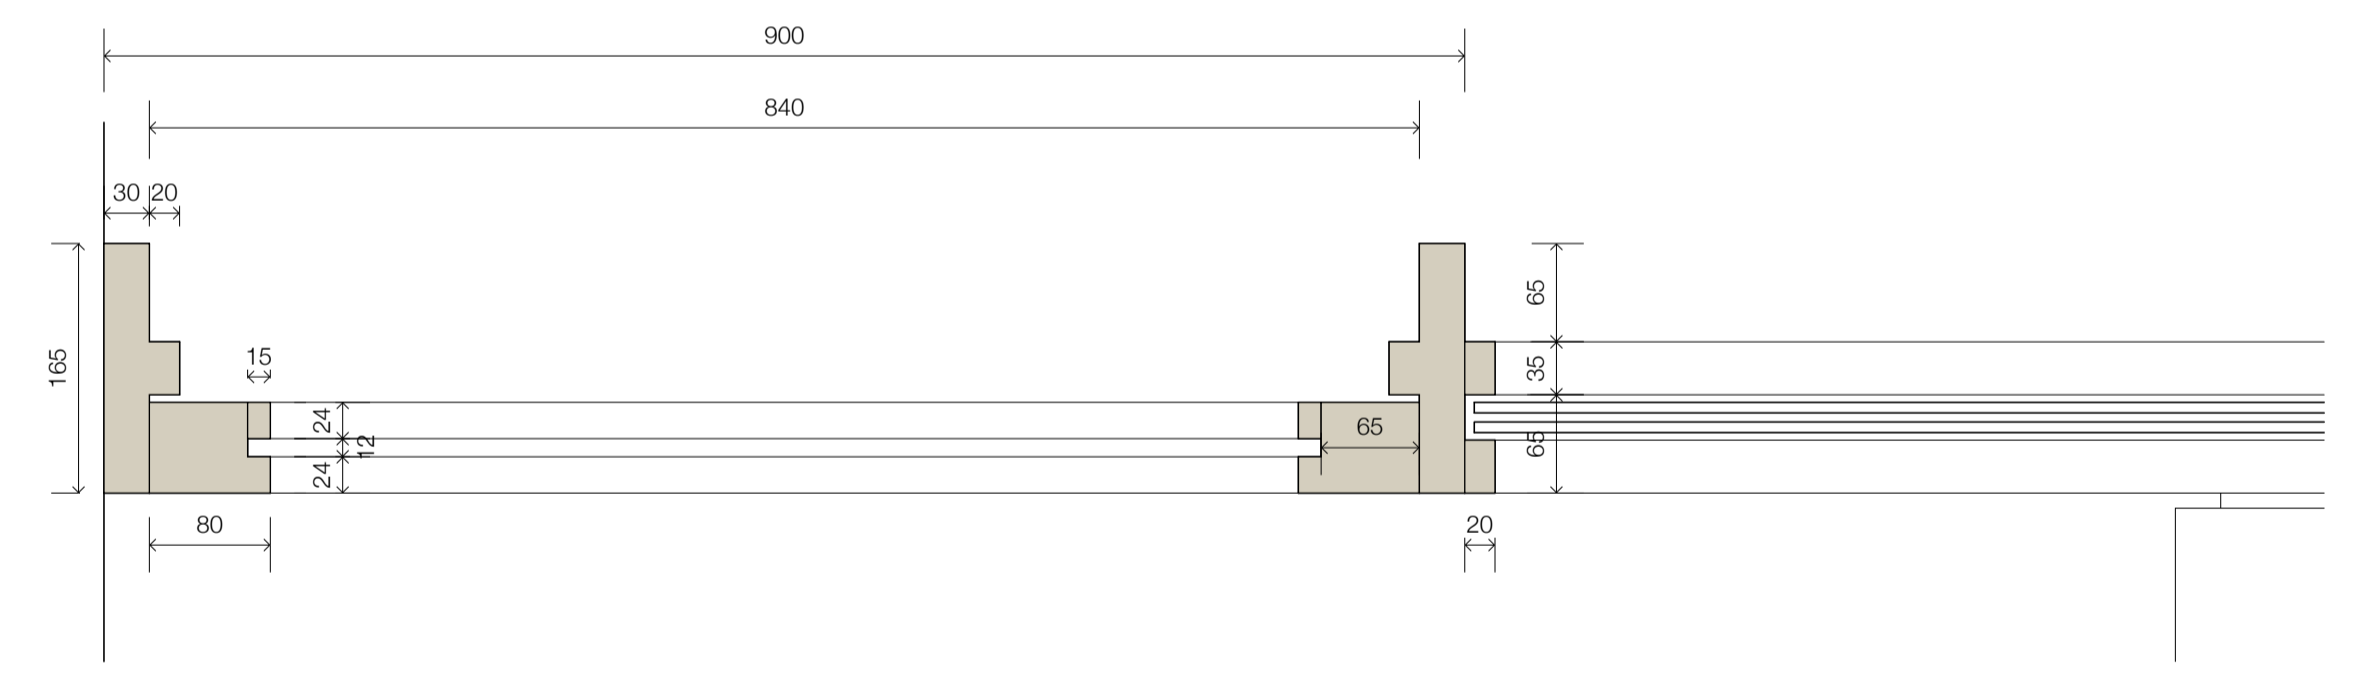


Ground Floor Living Room Door @1:5

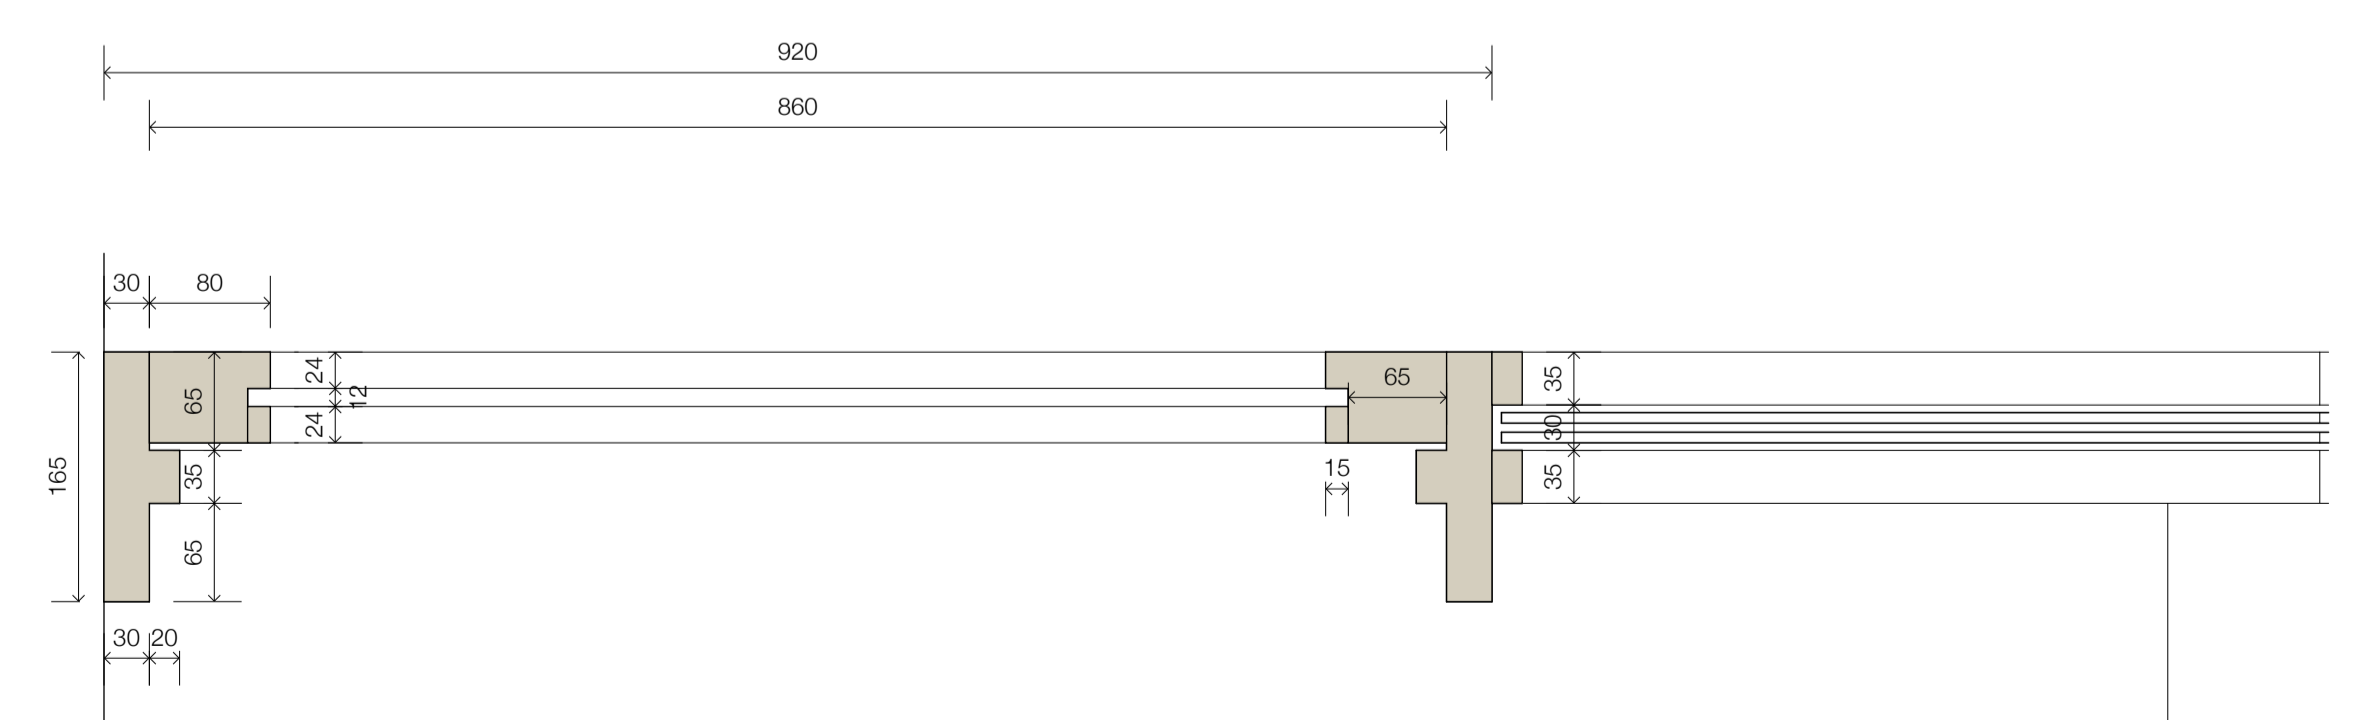

Lower Ground Floor Kitchen Door @1:5

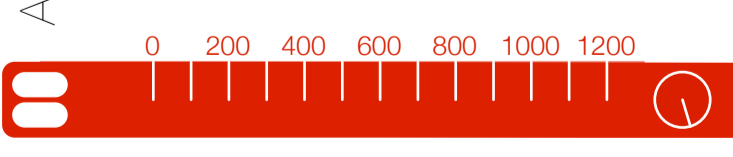


NOTES  
 © The drawing copyright Barnaby Gunning 2015  
 Do not scale from this drawing  
 Dimensions to be verified on site prior to construction  
 Unless otherwise indicated, all dimensions are in millimetres

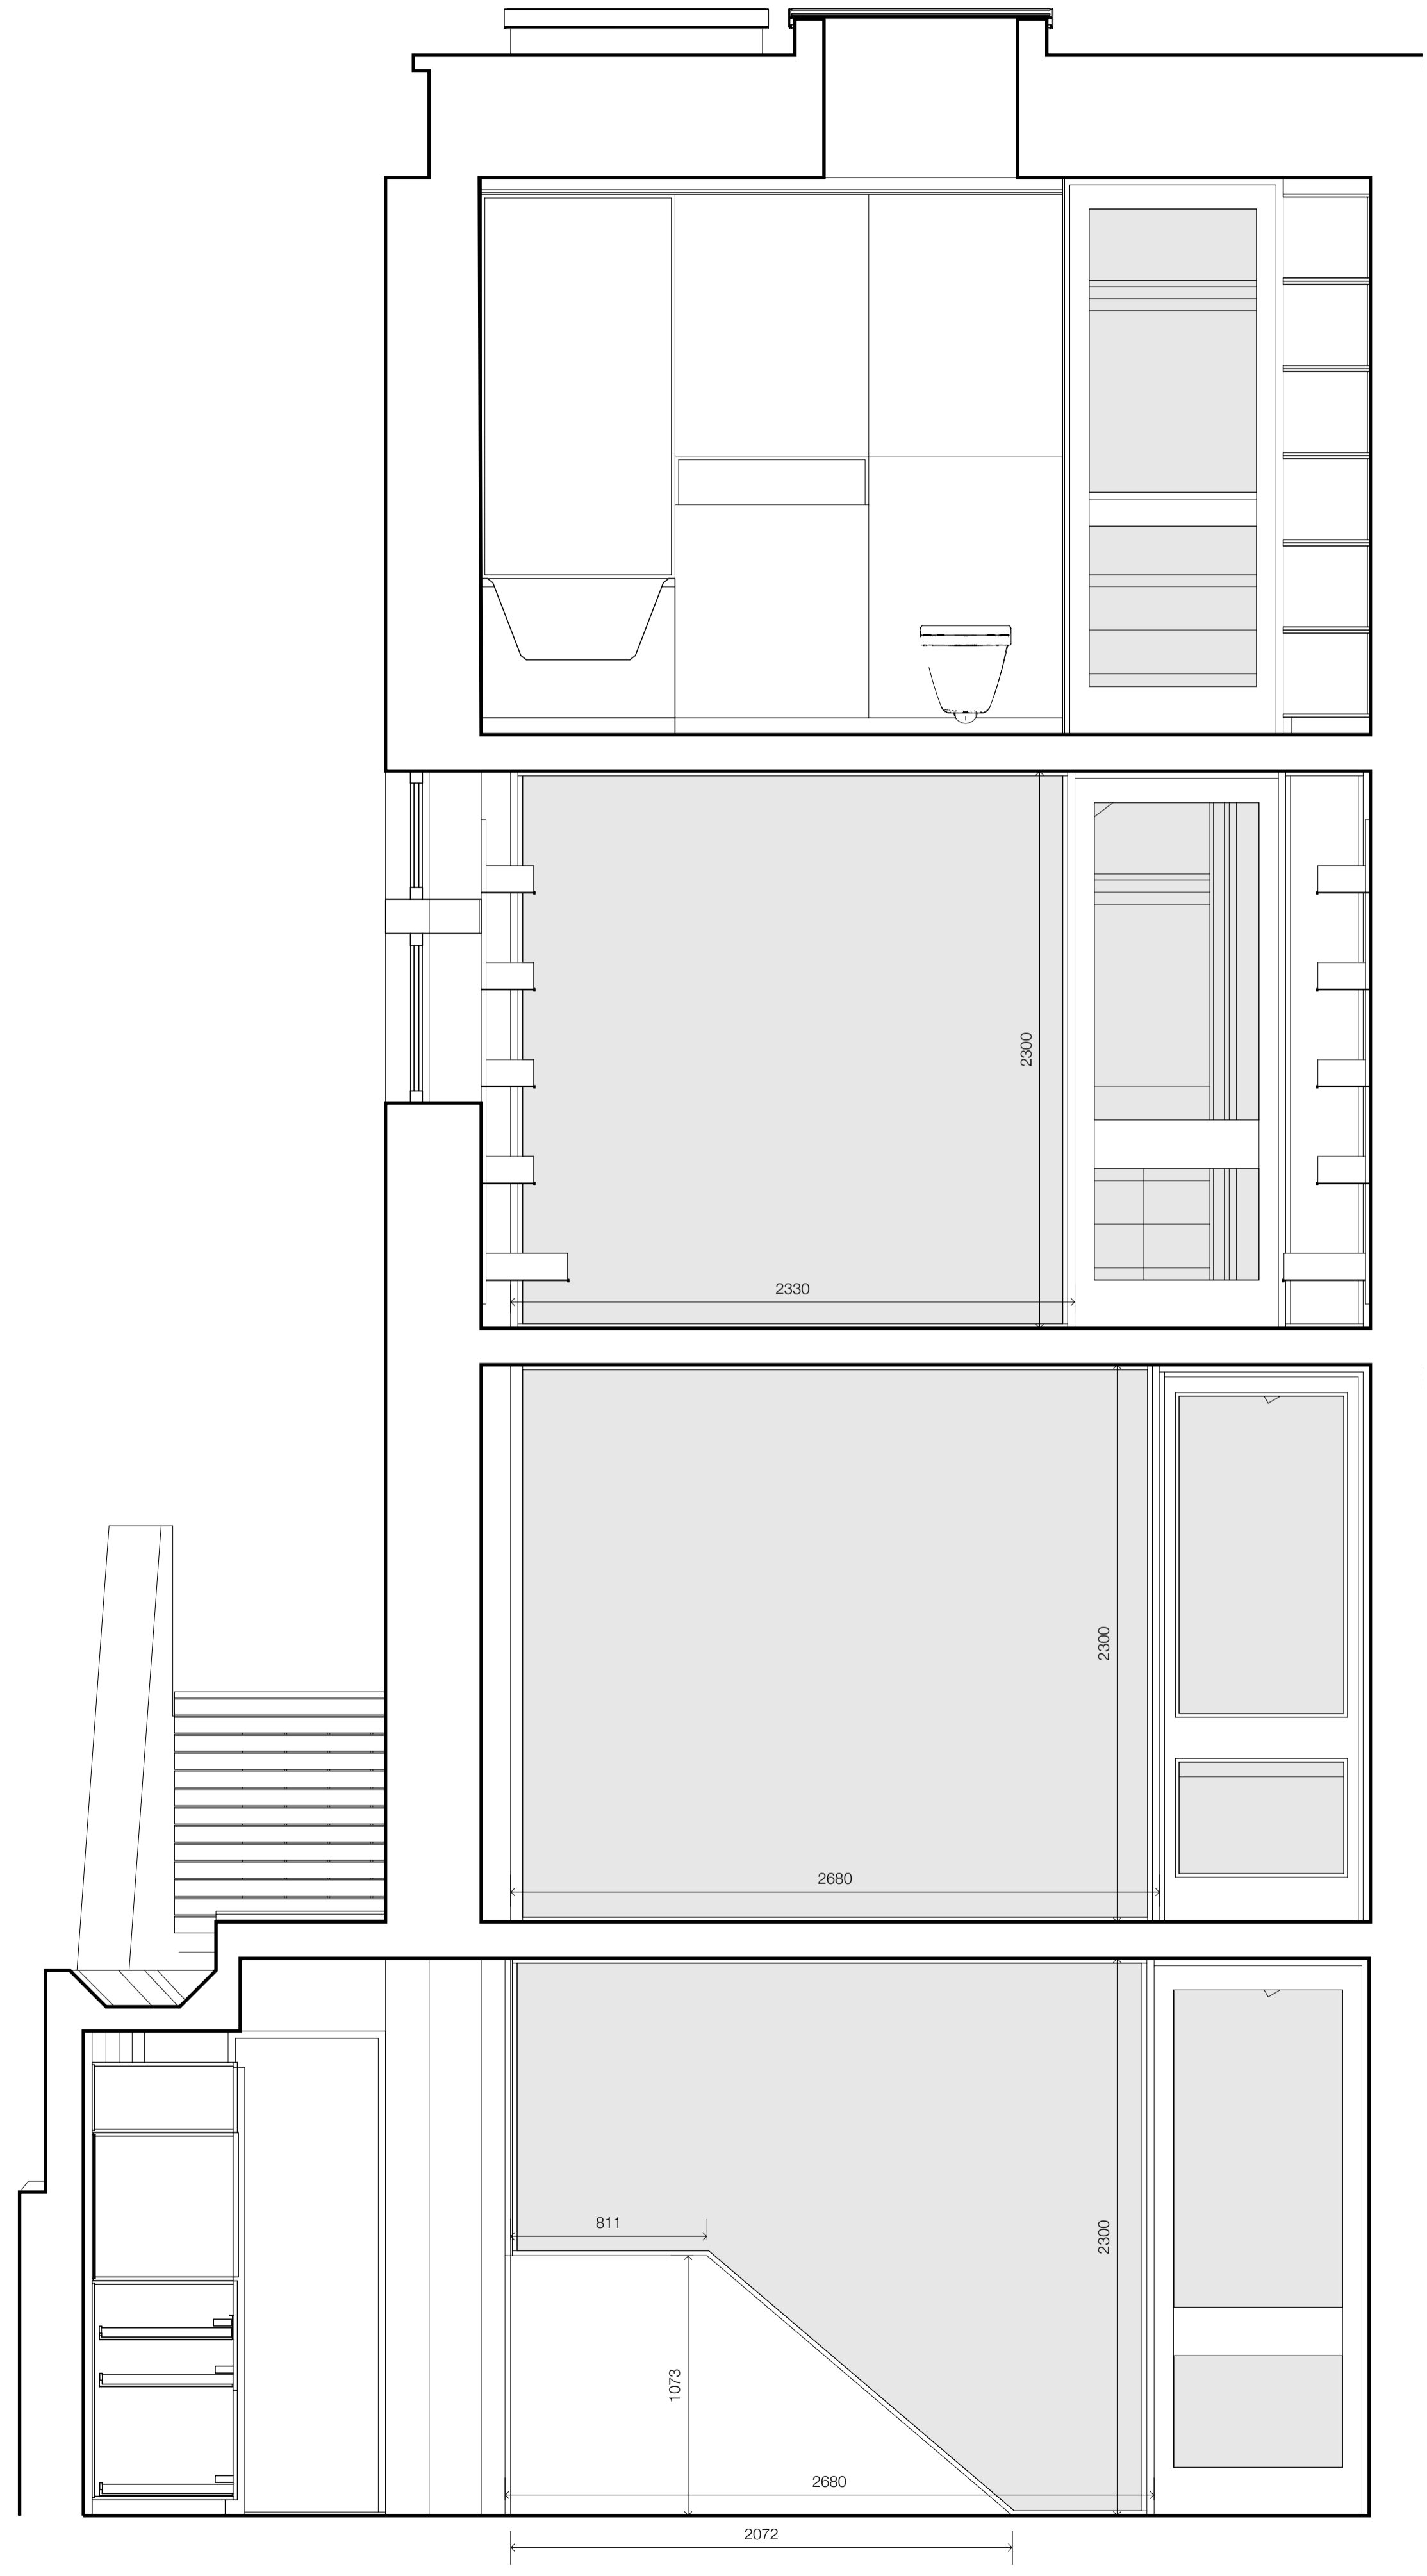


Short Cross Section @1:20

A  
 section  
 First Issue  
 20/05/2015  
 date


Architecture  
 63 Loudoun Rd, London NW8 0DQ, UK  
 +44 20 73 72 24 24  
 barnabygunning.com

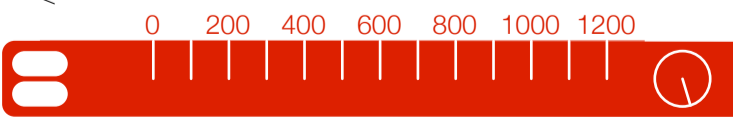


Barnaby Gunning  
 drawing: 280\_G\_162  
 date: 20 May 2015  
 address: 90 South Hill Park  
 London  
 NW3 2SN  
 title: Cross Section Elevation  
 scale: 1:20@A1  
 status: CONSTRUCTION

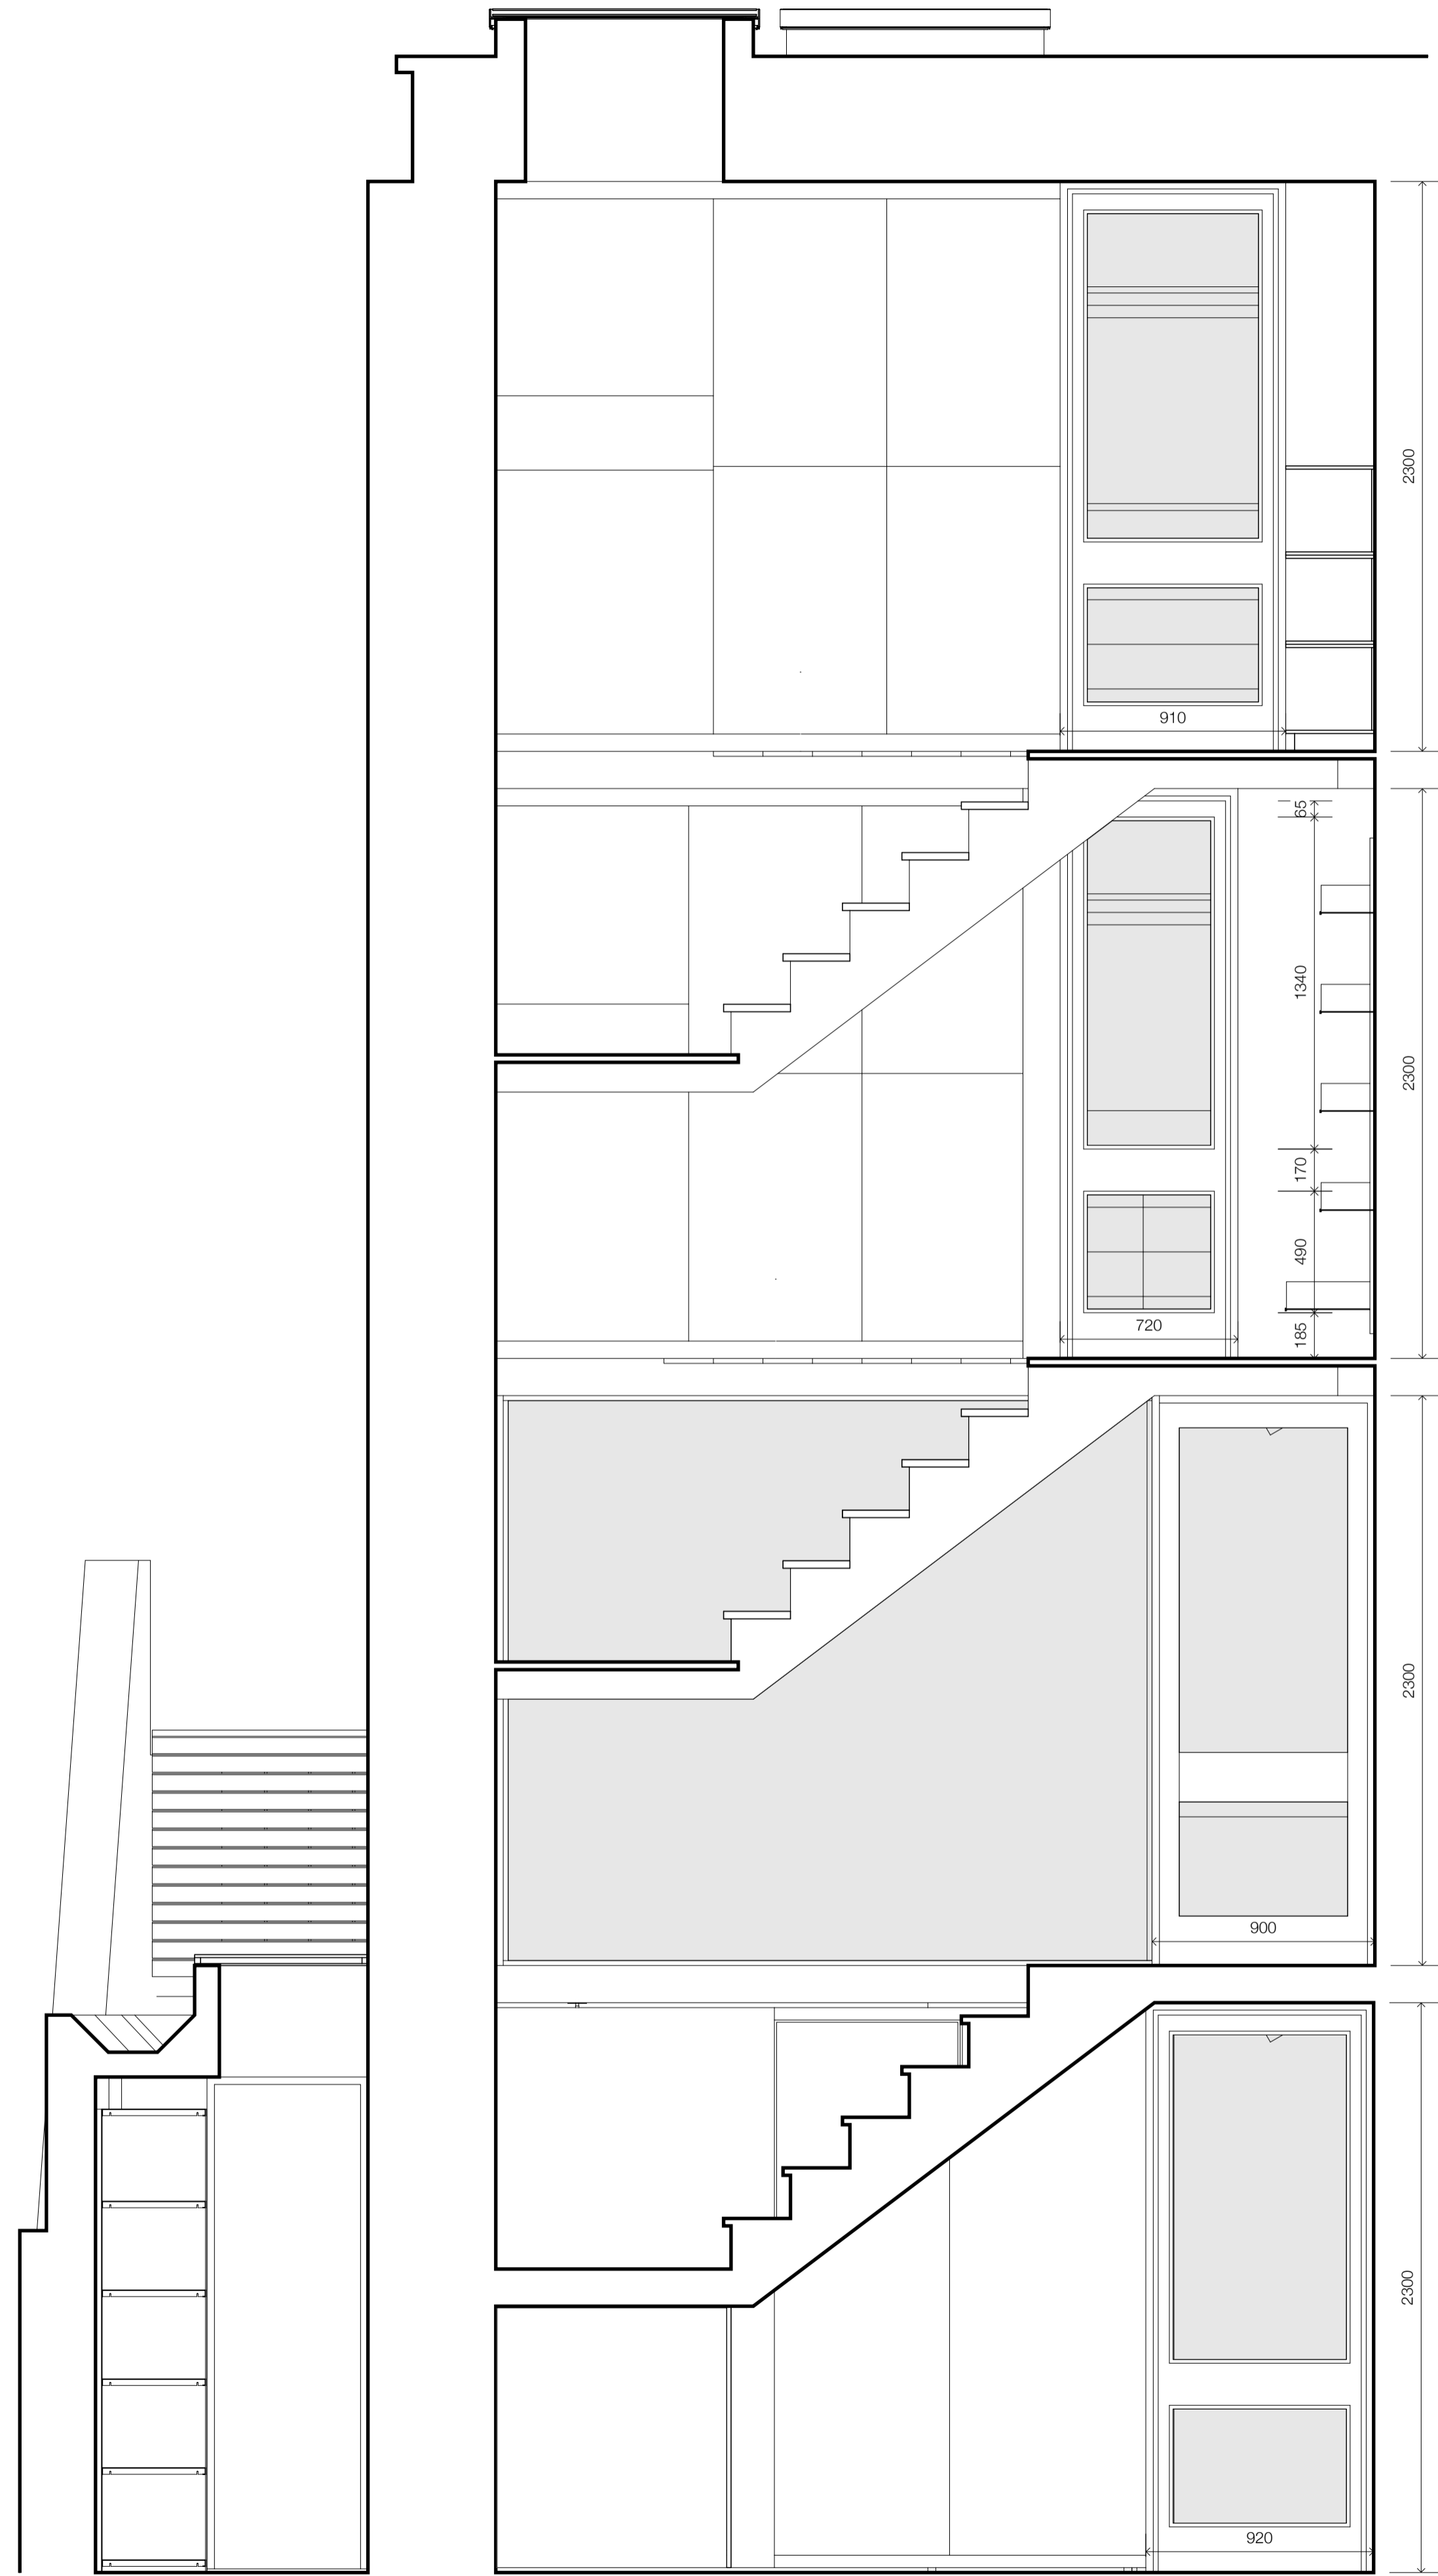


Short Cross Section @1:20

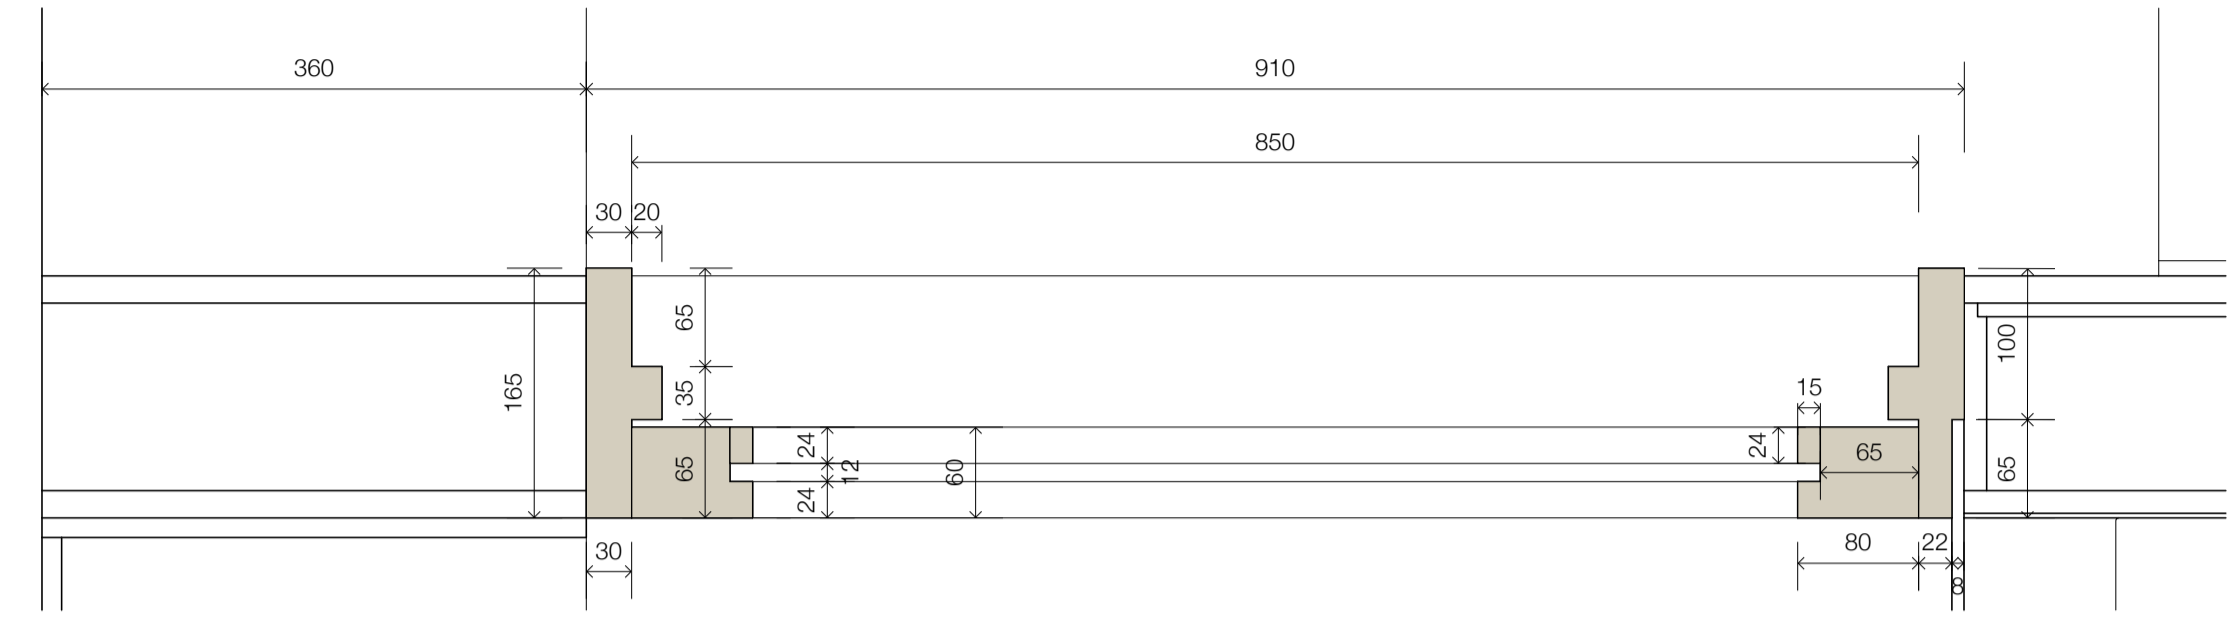


Second Floor Dressing Room Door @1:5

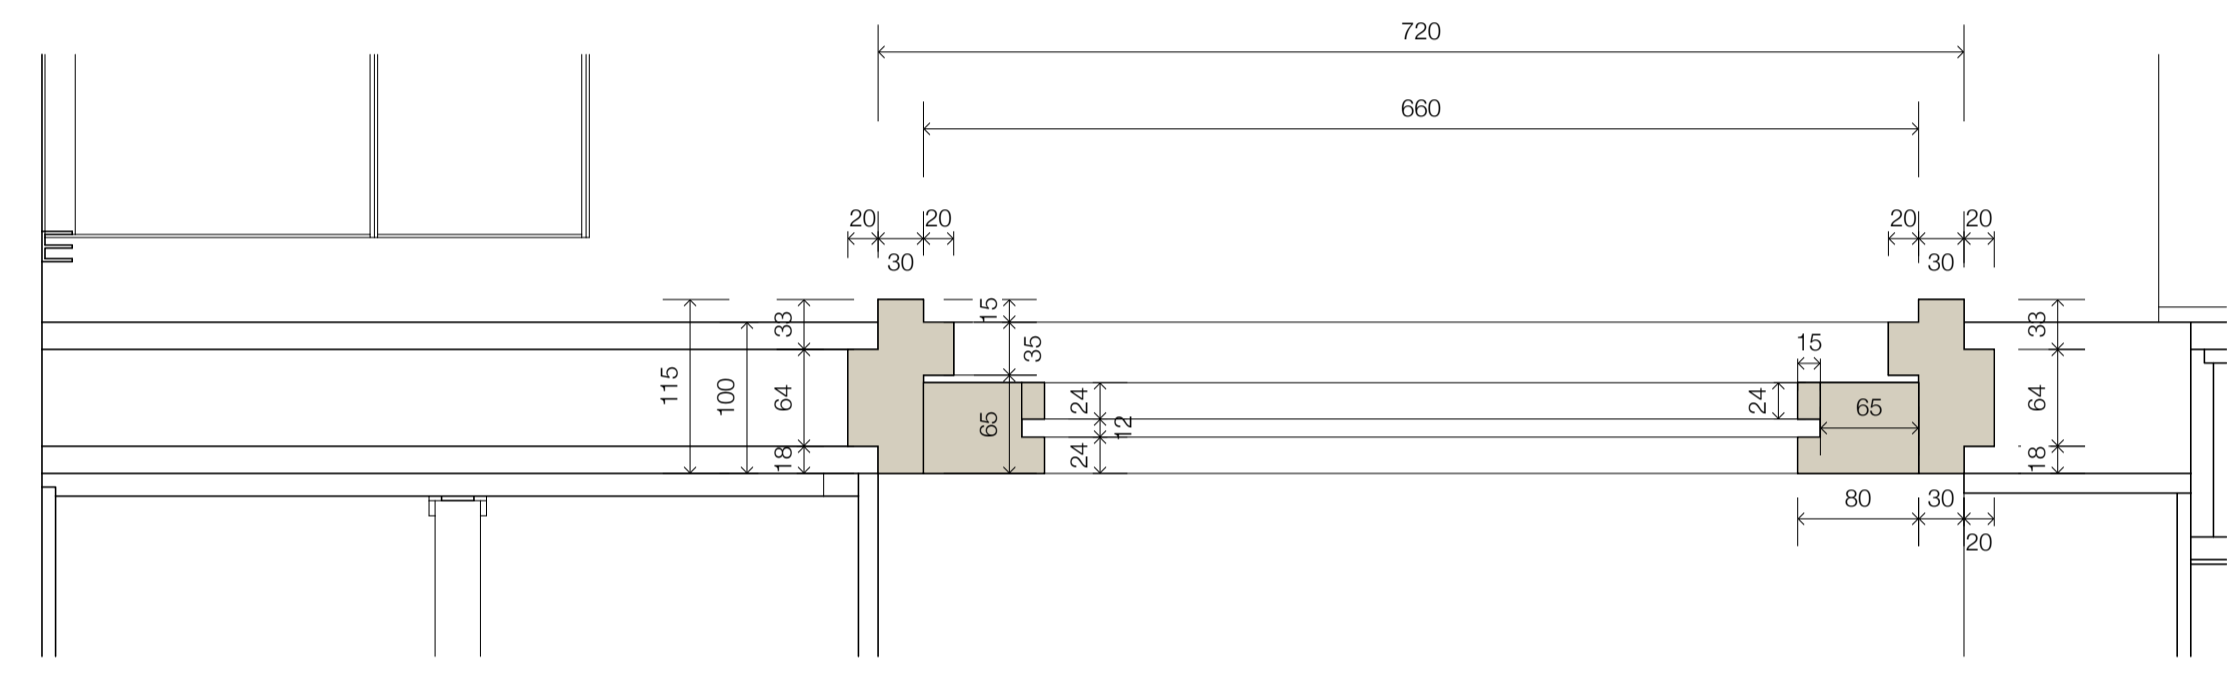

First Floor Bedroom Door @1:5

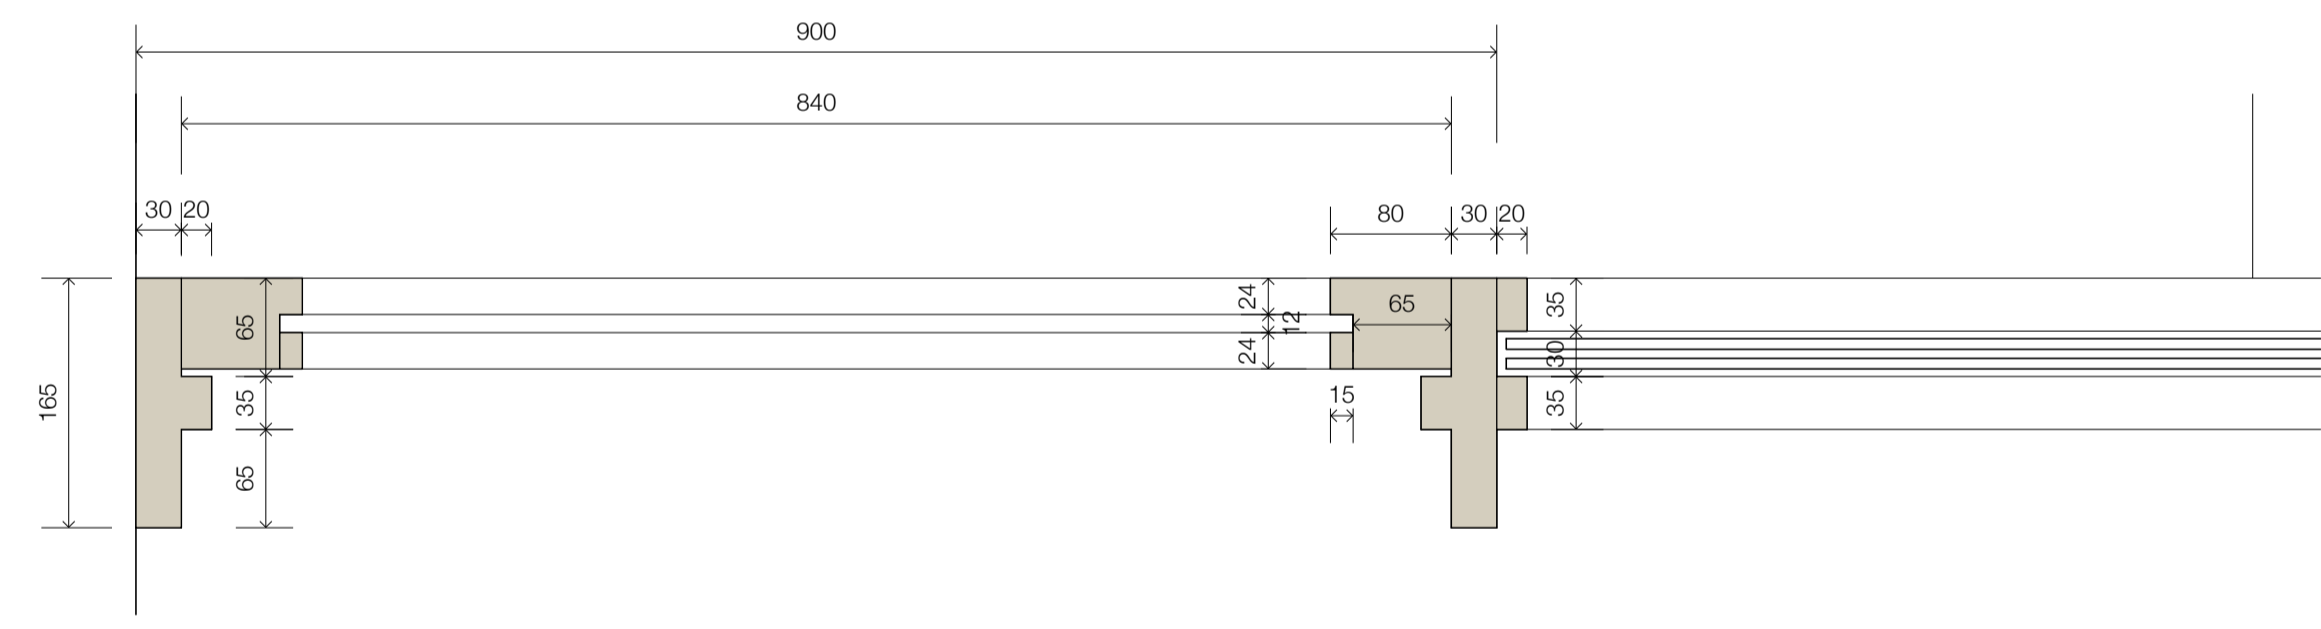

Ground Floor Music Room Door @1:5

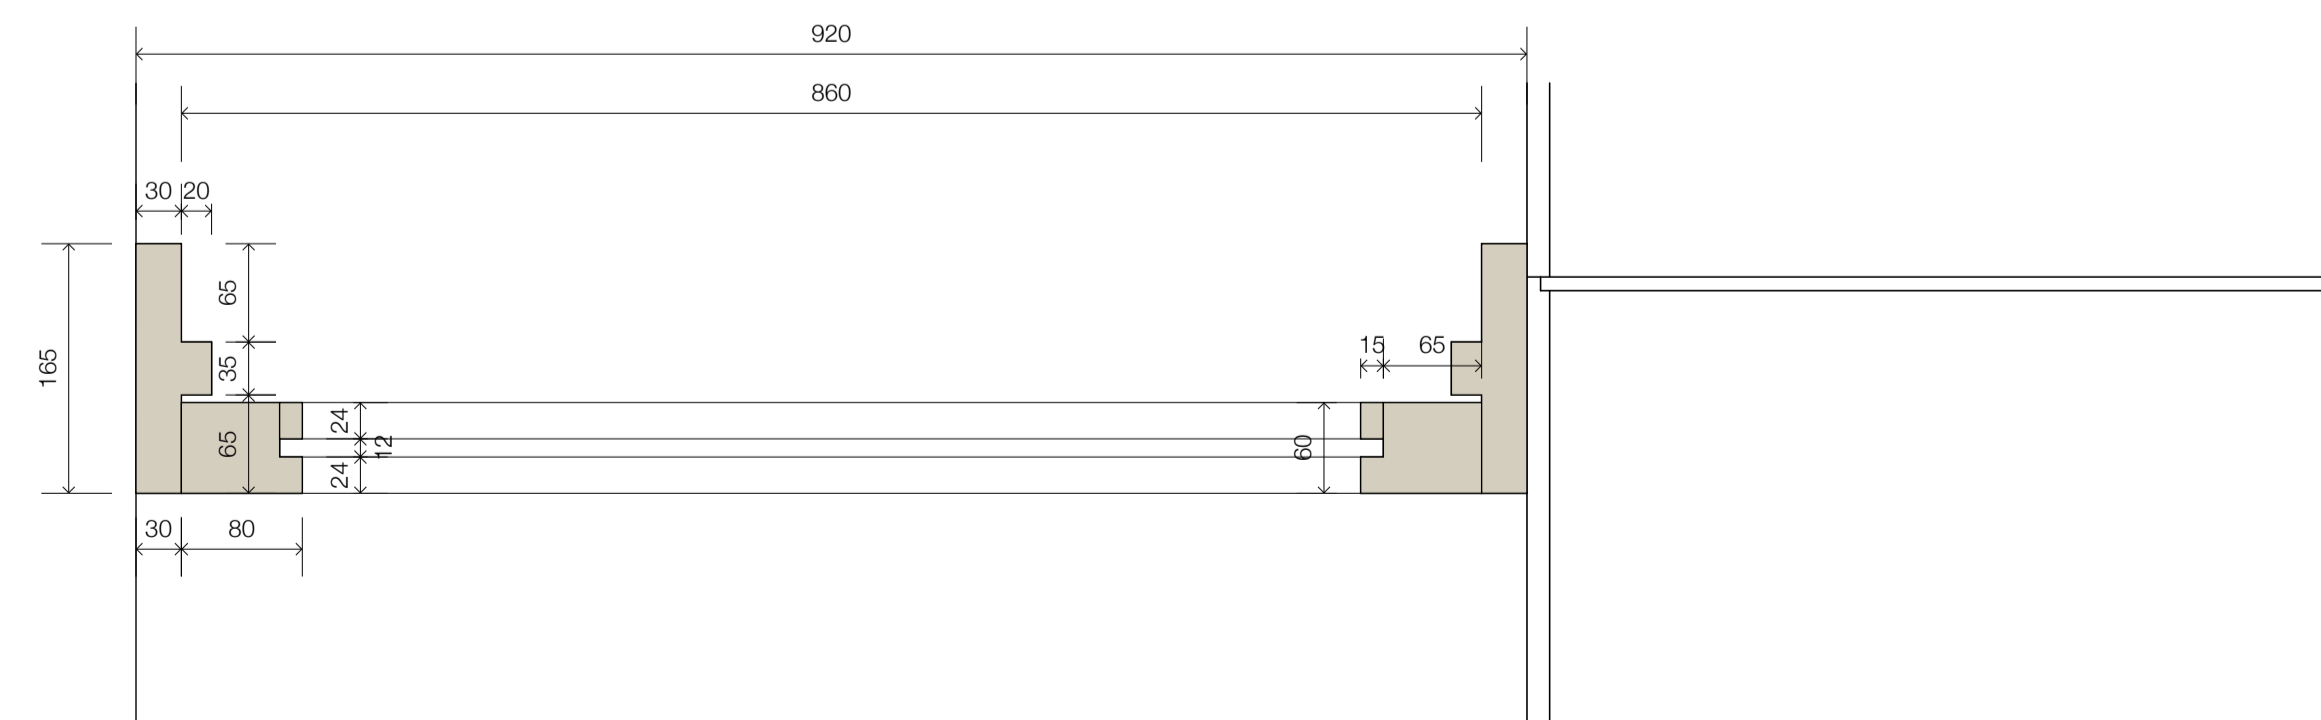

Lower Ground Media Room Door @1:5


NOTES  
 © The drawing copyright Barnaby Gunning 2013  
 Do not scale from this drawing.  
 Dimensions to be verified on site prior to construction.  
 Unless otherwise indicated, all dimensions are in millimetres.



Short Cross Section @1:20

A  
 section  
 First Issue  
 section  
 20/05/2015  
 date

Architecture  
 63 Loudoun Rd, London NW8 0DQ, UK  
 +44 20 73 72 24 24  
 barnabygunning.com

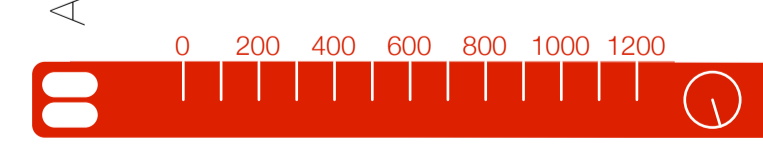

Barnaby Gunning  
 drawing: 280\_G\_164  
 date: 20 May 2015  
 address: 90 South Hill Park  
 London  
 NW3 2SN  
 title: Cross Section Elevation  
 scale: 1:20@A1  
 status: CONSTRUCTION