




1 Proposed Section A-A
1:100

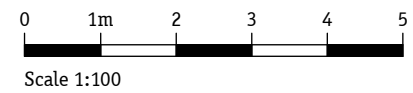


Notes

Revision	Date	Description
----------	------	-------------


Gundry & Ducker
Gundry & Ducker Architecture Ltd
 3 Garrick Street
 London WC2E 9BF
 t +44(0)203 417 4895
 info@gundryducker.com

Project	54 Shirlock Road
Drawing title	Proposed Section A-A
Scale	1:100 @ A3
Date	September 2015
Status	Planning
Drwg. No.	210.GS.01
Rev	/

Do not scale. All dimensions to be confirmed on site.
 Information contained in this drawing is the sole copyright of the designer
 and is not to be reproduced without permission.

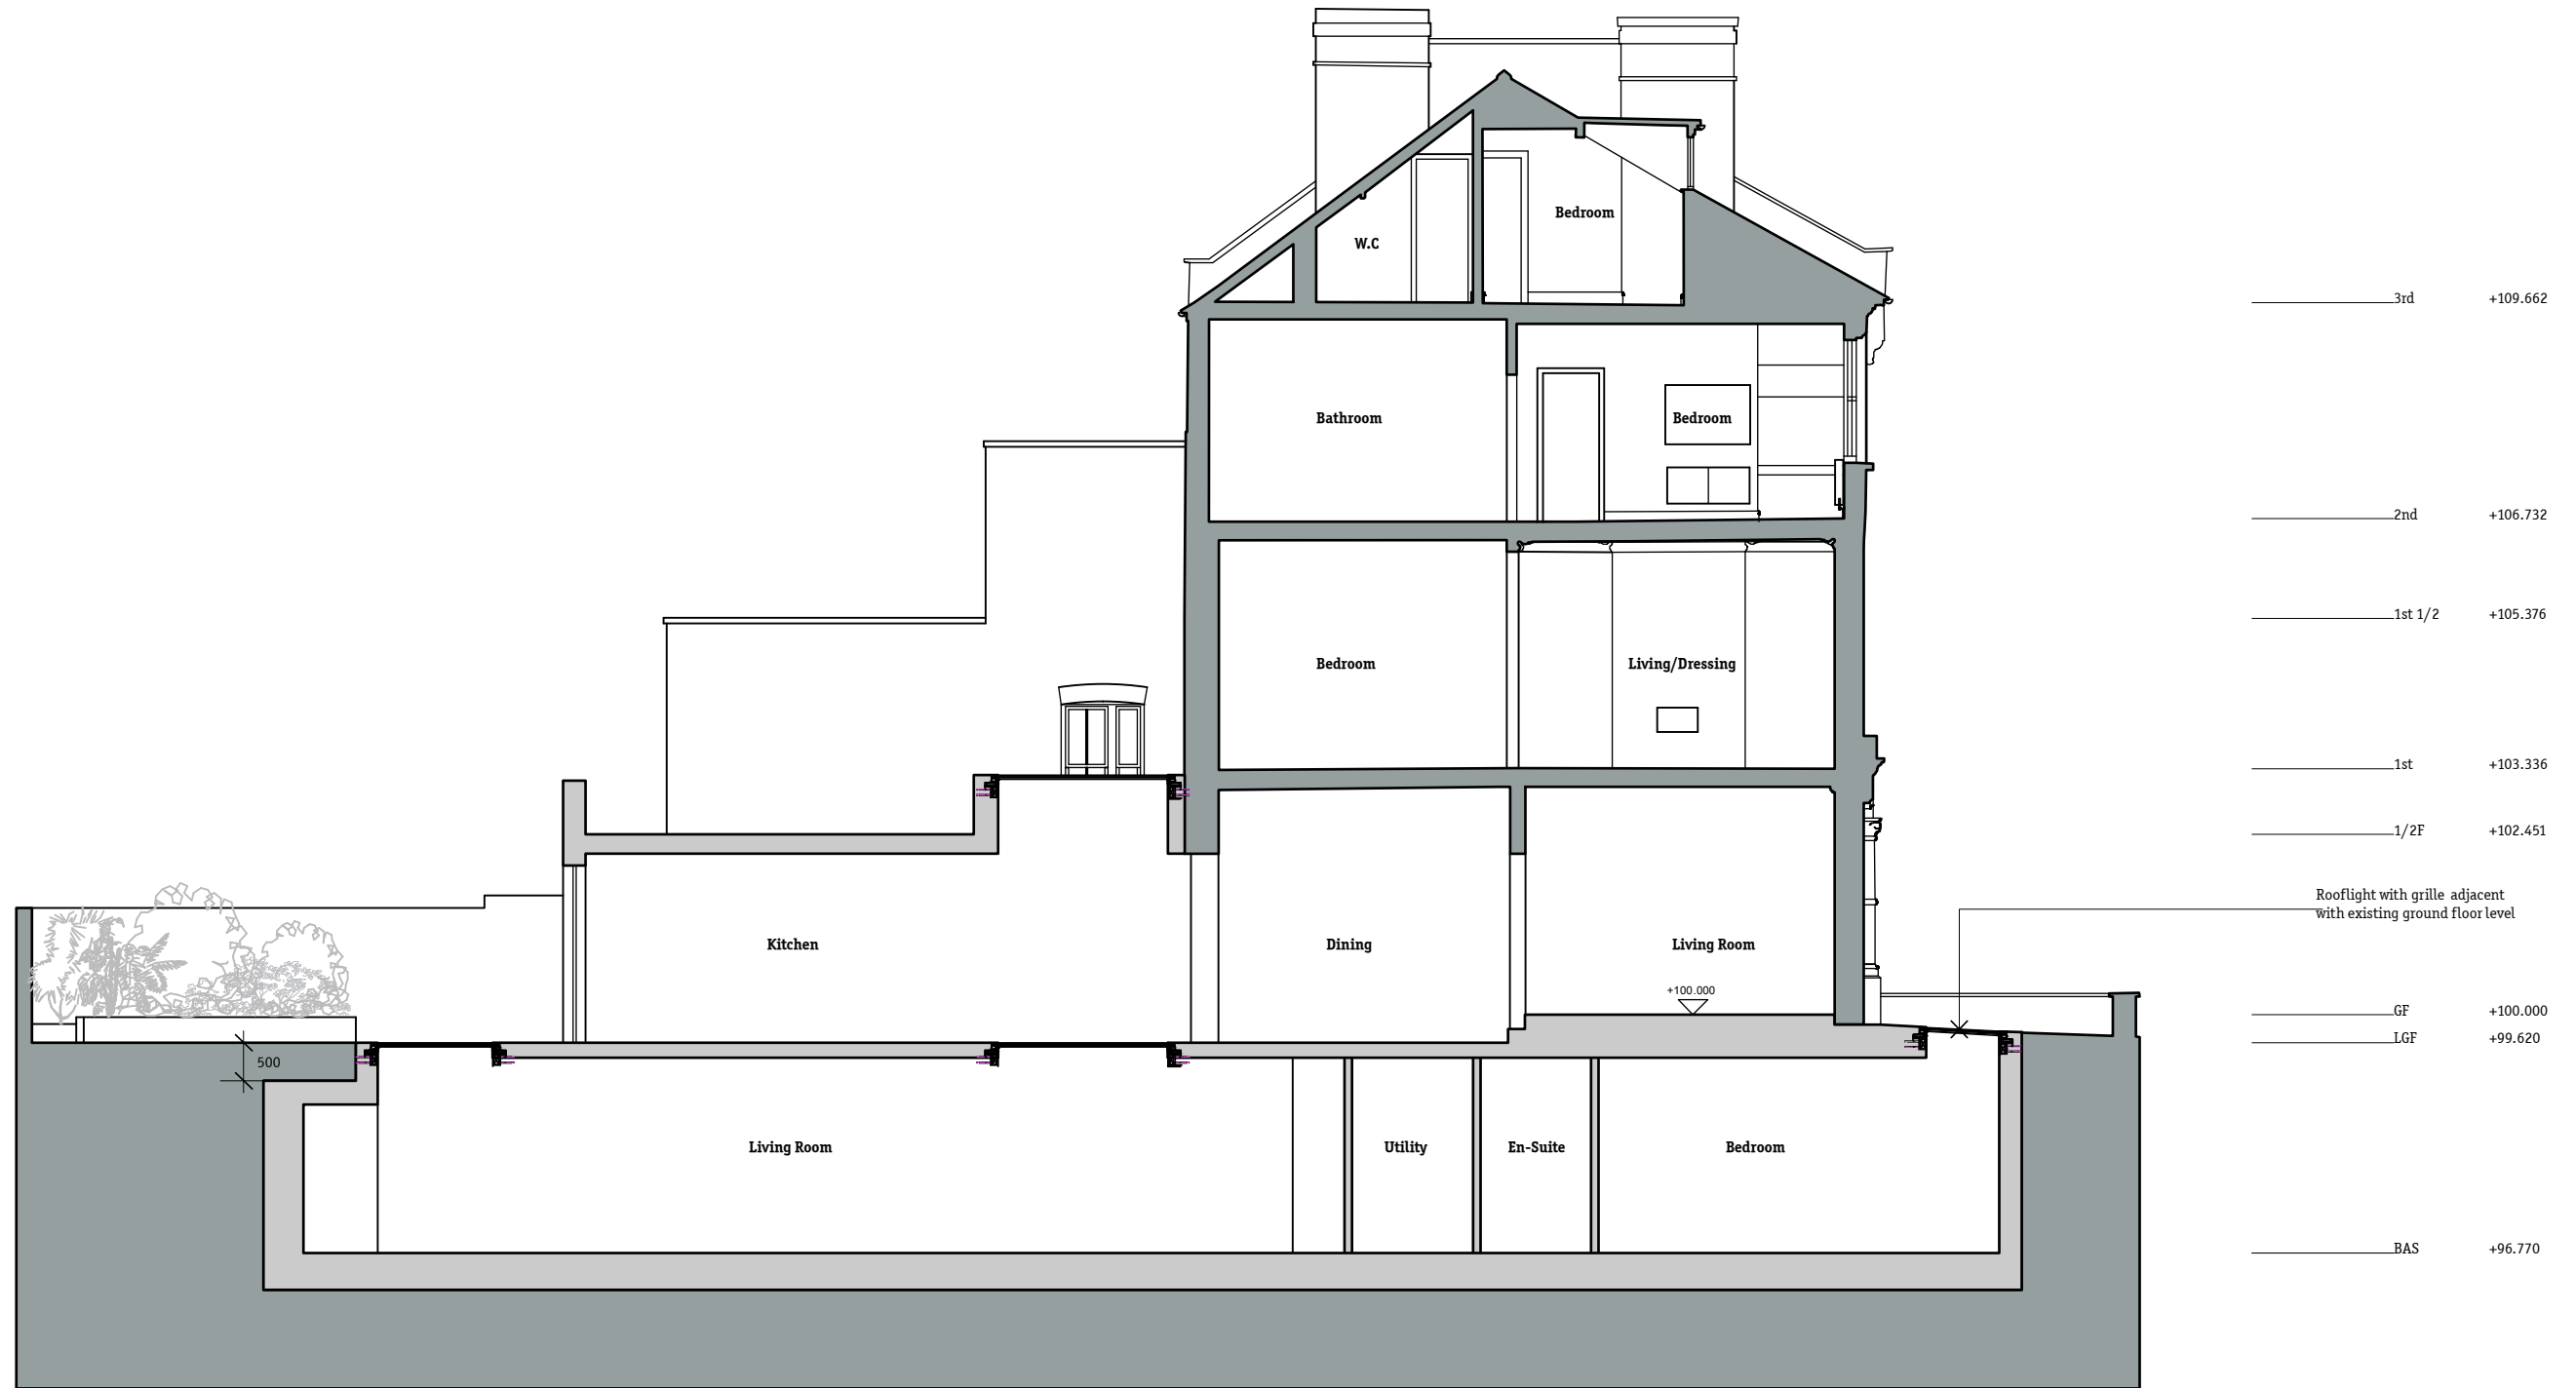

1 Proposed Section B-B
1:100

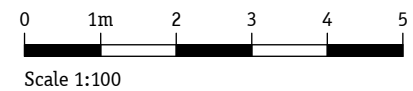


Notes

Revision Date Description


Gundry & Ducker
Gundry & Ducker Architecture Ltd
 3 Garrick Street
 London WC2E 9BF
 t +44(0)203 417 4895
 info@gundryducker.com

Project 54 Shirlock Road
 Drawing title Proposed Section B-B
 Scale 1:100 @ A3 Drwg. No. Rev
 Date September 2015 **210.GS.02** /
 Status Planning

Do not scale. All dimensions to be confirmed on site.
 Information contained in this drawing is the sole copyright of the designer
 and is not to be reproduced without permission.

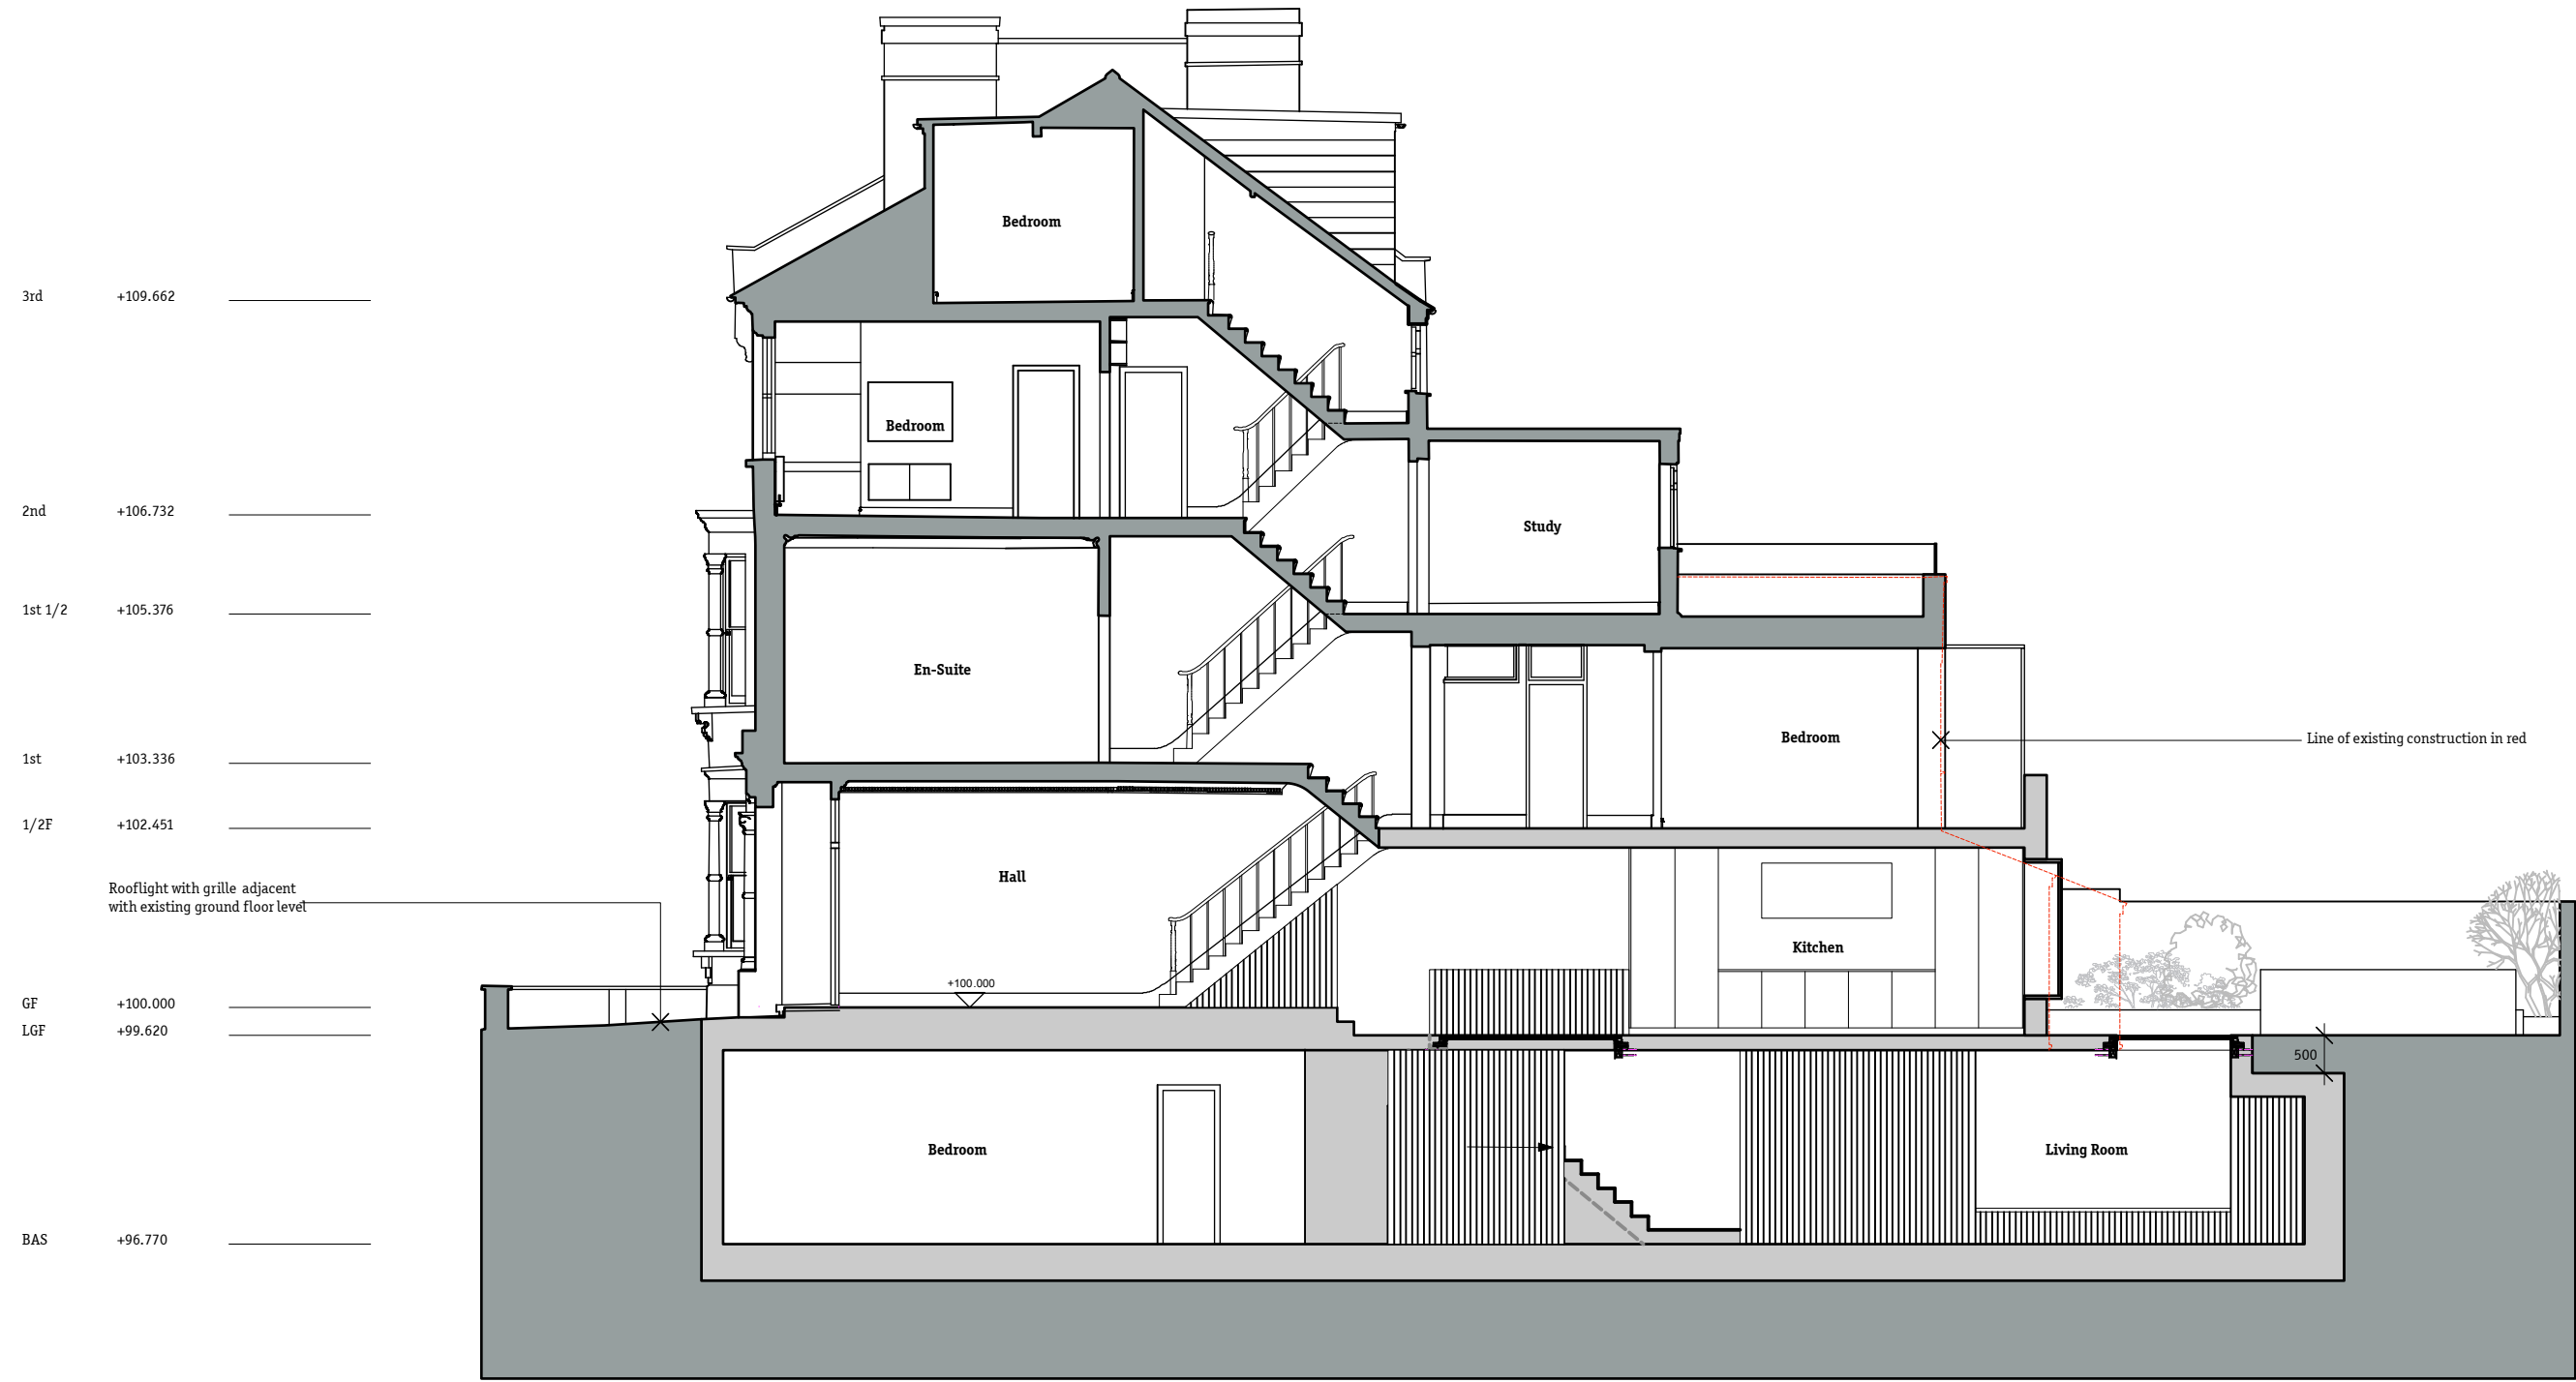

1 Proposed Section C-C
1:100

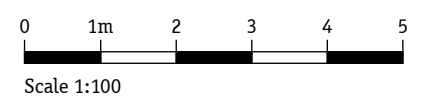

Notes



Revision	Date	Description

Gundry & Ducker
Gundry & Ducker Architecture Ltd
 3 Garrick Street
 London WC2E 9BF
 t +44(0)203 417 4895
 info@gundryducker.com

Project	54 Shirock Road
Drawing title	Proposed Section C-C
Scale	1:100 @ A3
Drwg. No.	210.GS.03
Date	September 2015
Status	Planning

Do not scale. All dimensions to be confirmed on site.
 Information contained in this drawing is the sole copyright of the designer
 and is not to be reproduced without permission.

1 Proposed Section D-D
1:100

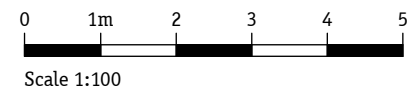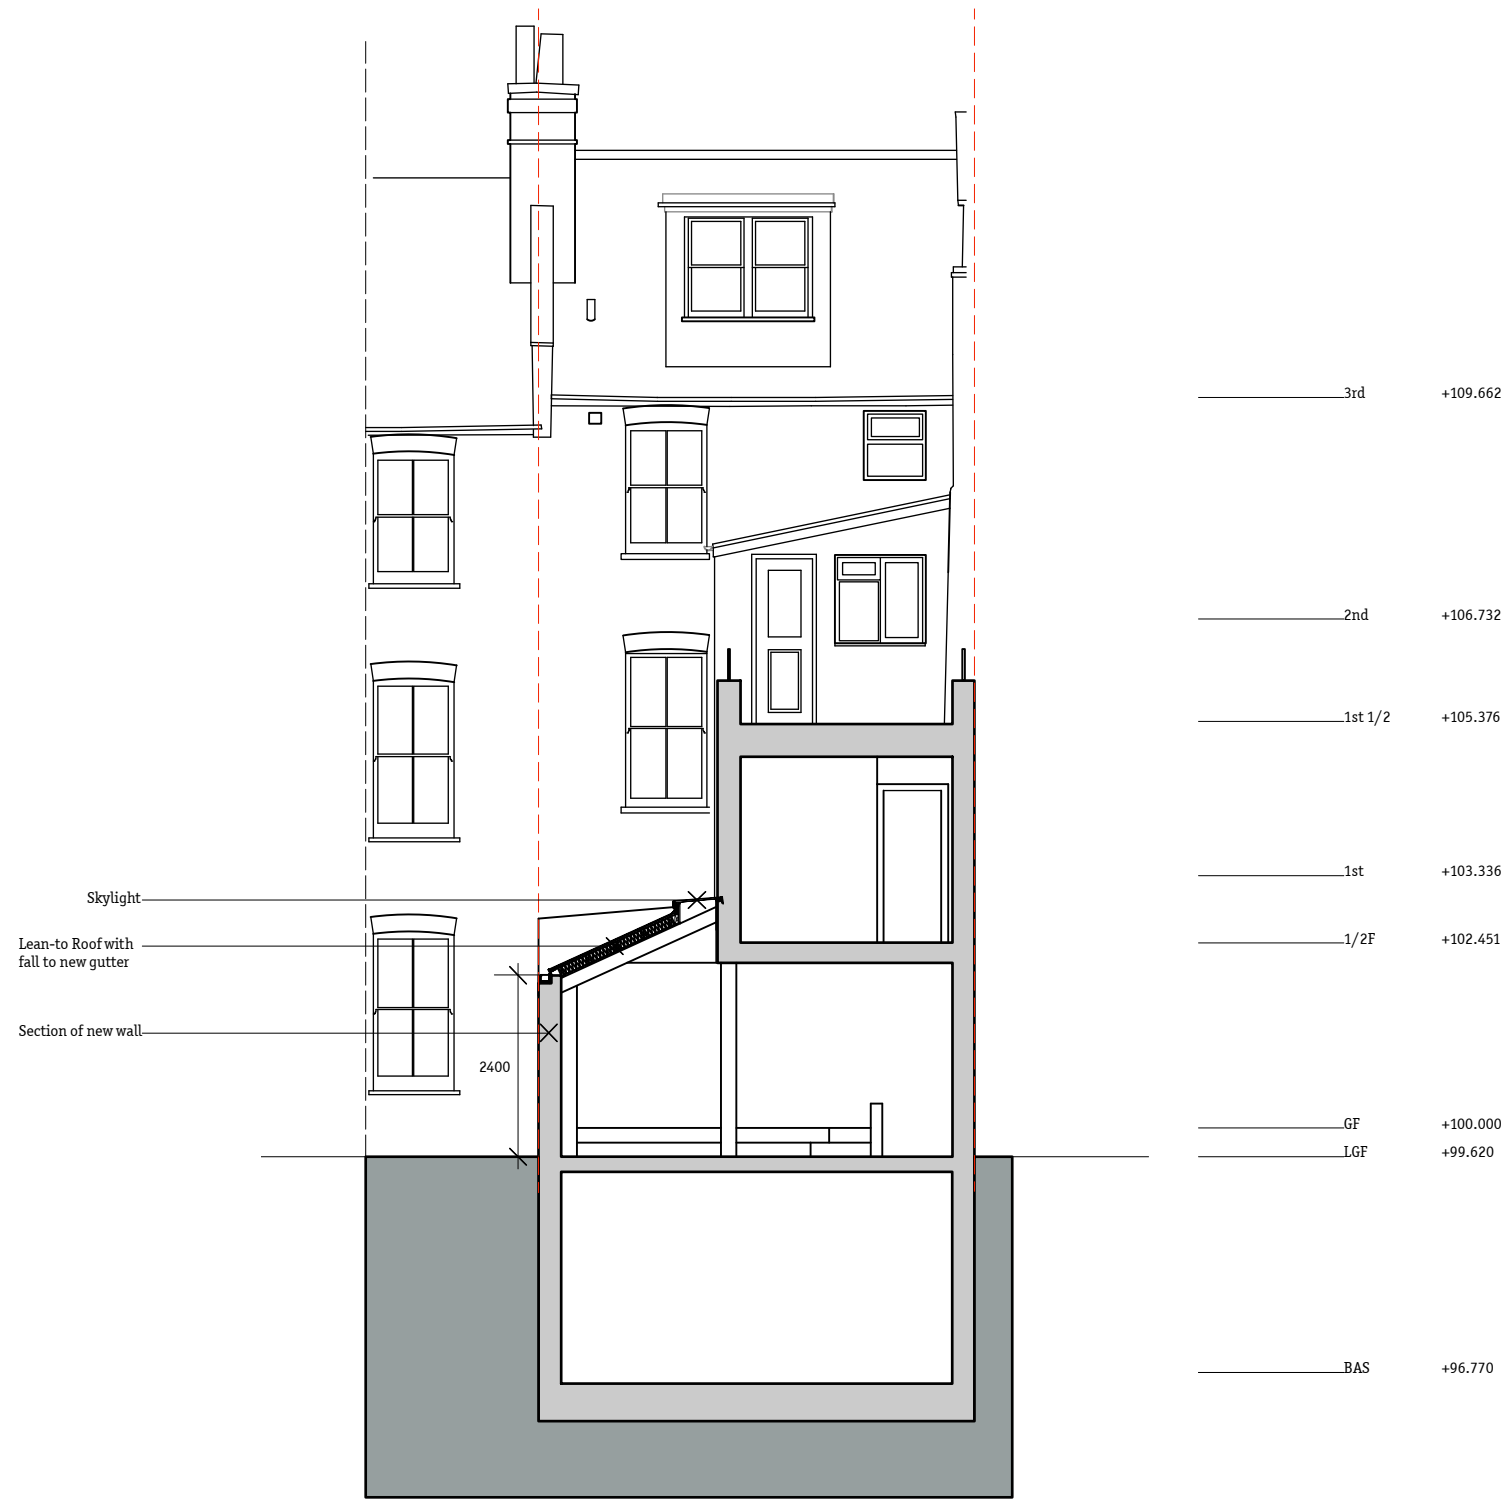

Notes

Revision Date Description

Gundry & Ducker
Gundry & Ducker Architecture Ltd
 3 Garrick Street
 London WC2E 9BF
 t +44(0)203 417 4895
 info@gundryducker.com

Project 54 Shirlock Road
 Drawing title Proposed Section D-D
 Scale 1:100 @ A3 Drwg. No. Rev
 Date September 2015 210.GS.04 /
 Status Planning

Do not scale. All dimensions to be confirmed on site.
 Information contained in this drawing is the sole copyright of the designer
 and is not to be reproduced without permission.