

AWI PROJECT REF :0048 BLOOMSBURY
 ADDRESS :16-22 GREAT RUSSELL ST
 POST CODE WC1B 3NN

Title
 PLANNING PACKAGE
 STAIR & RAILING DETAILS


Date 29/05/15 Scale 1:20@A1

Drwg No AUTH-19 Rev. -


Paper Size A1

ISSUED FOR PLANNING


REVISION NOTES

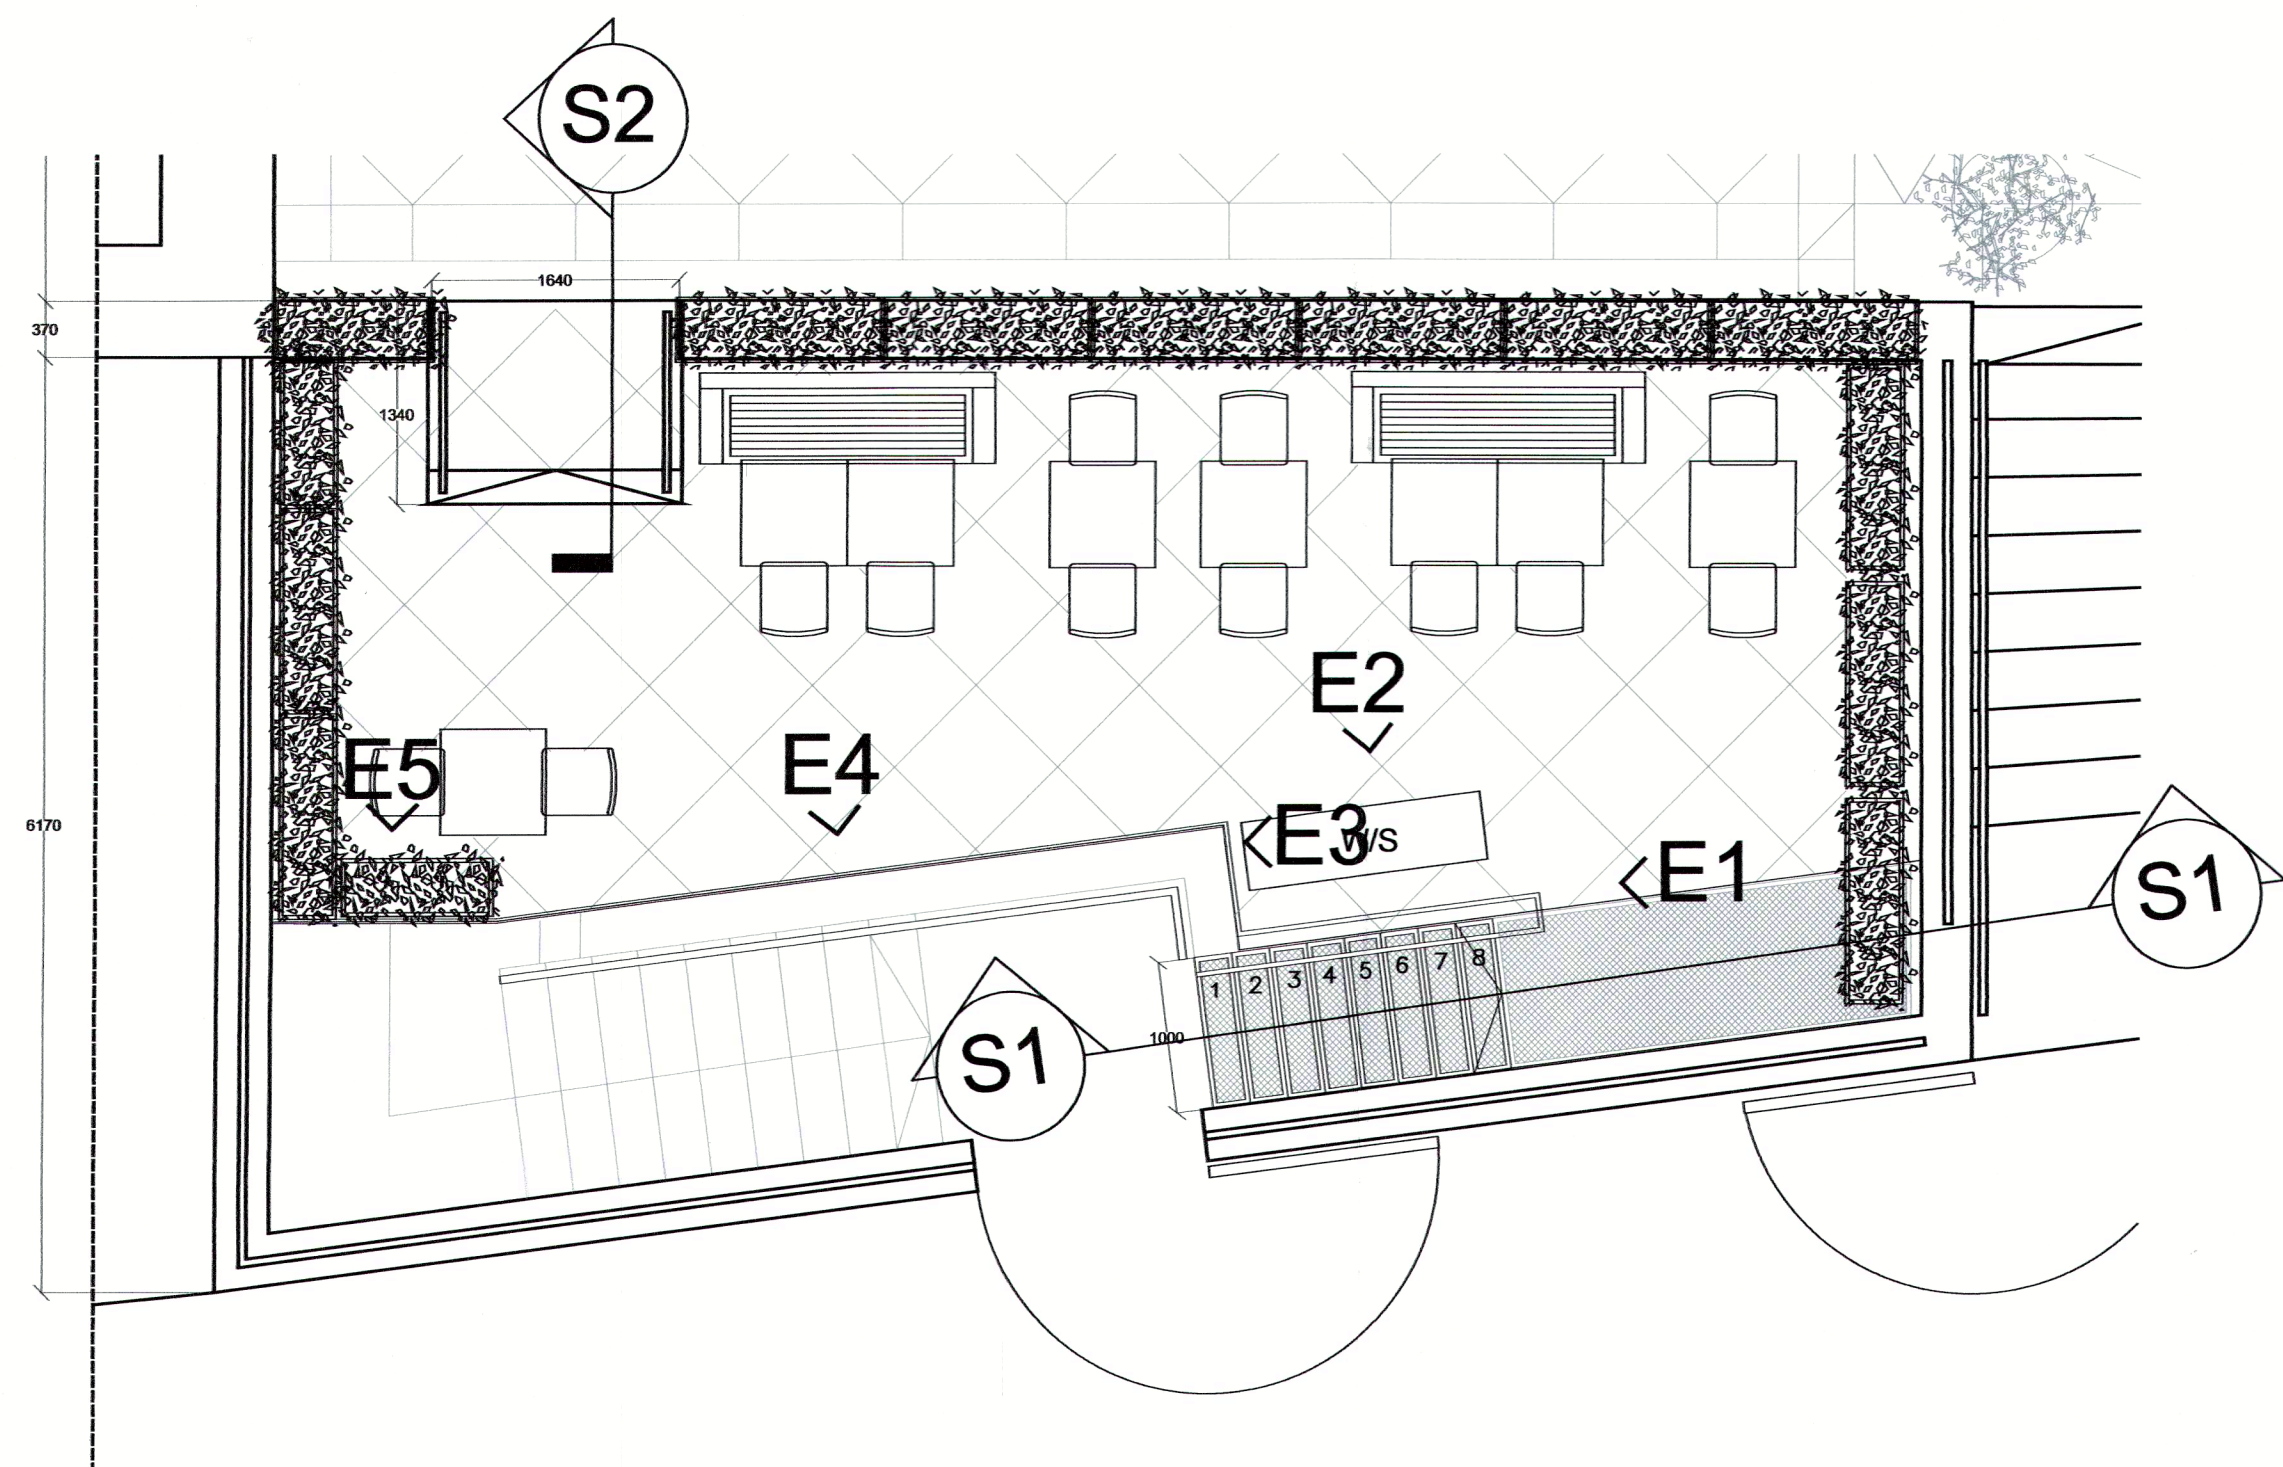


P1 | LOCATION PLAN
 SCALE N/A

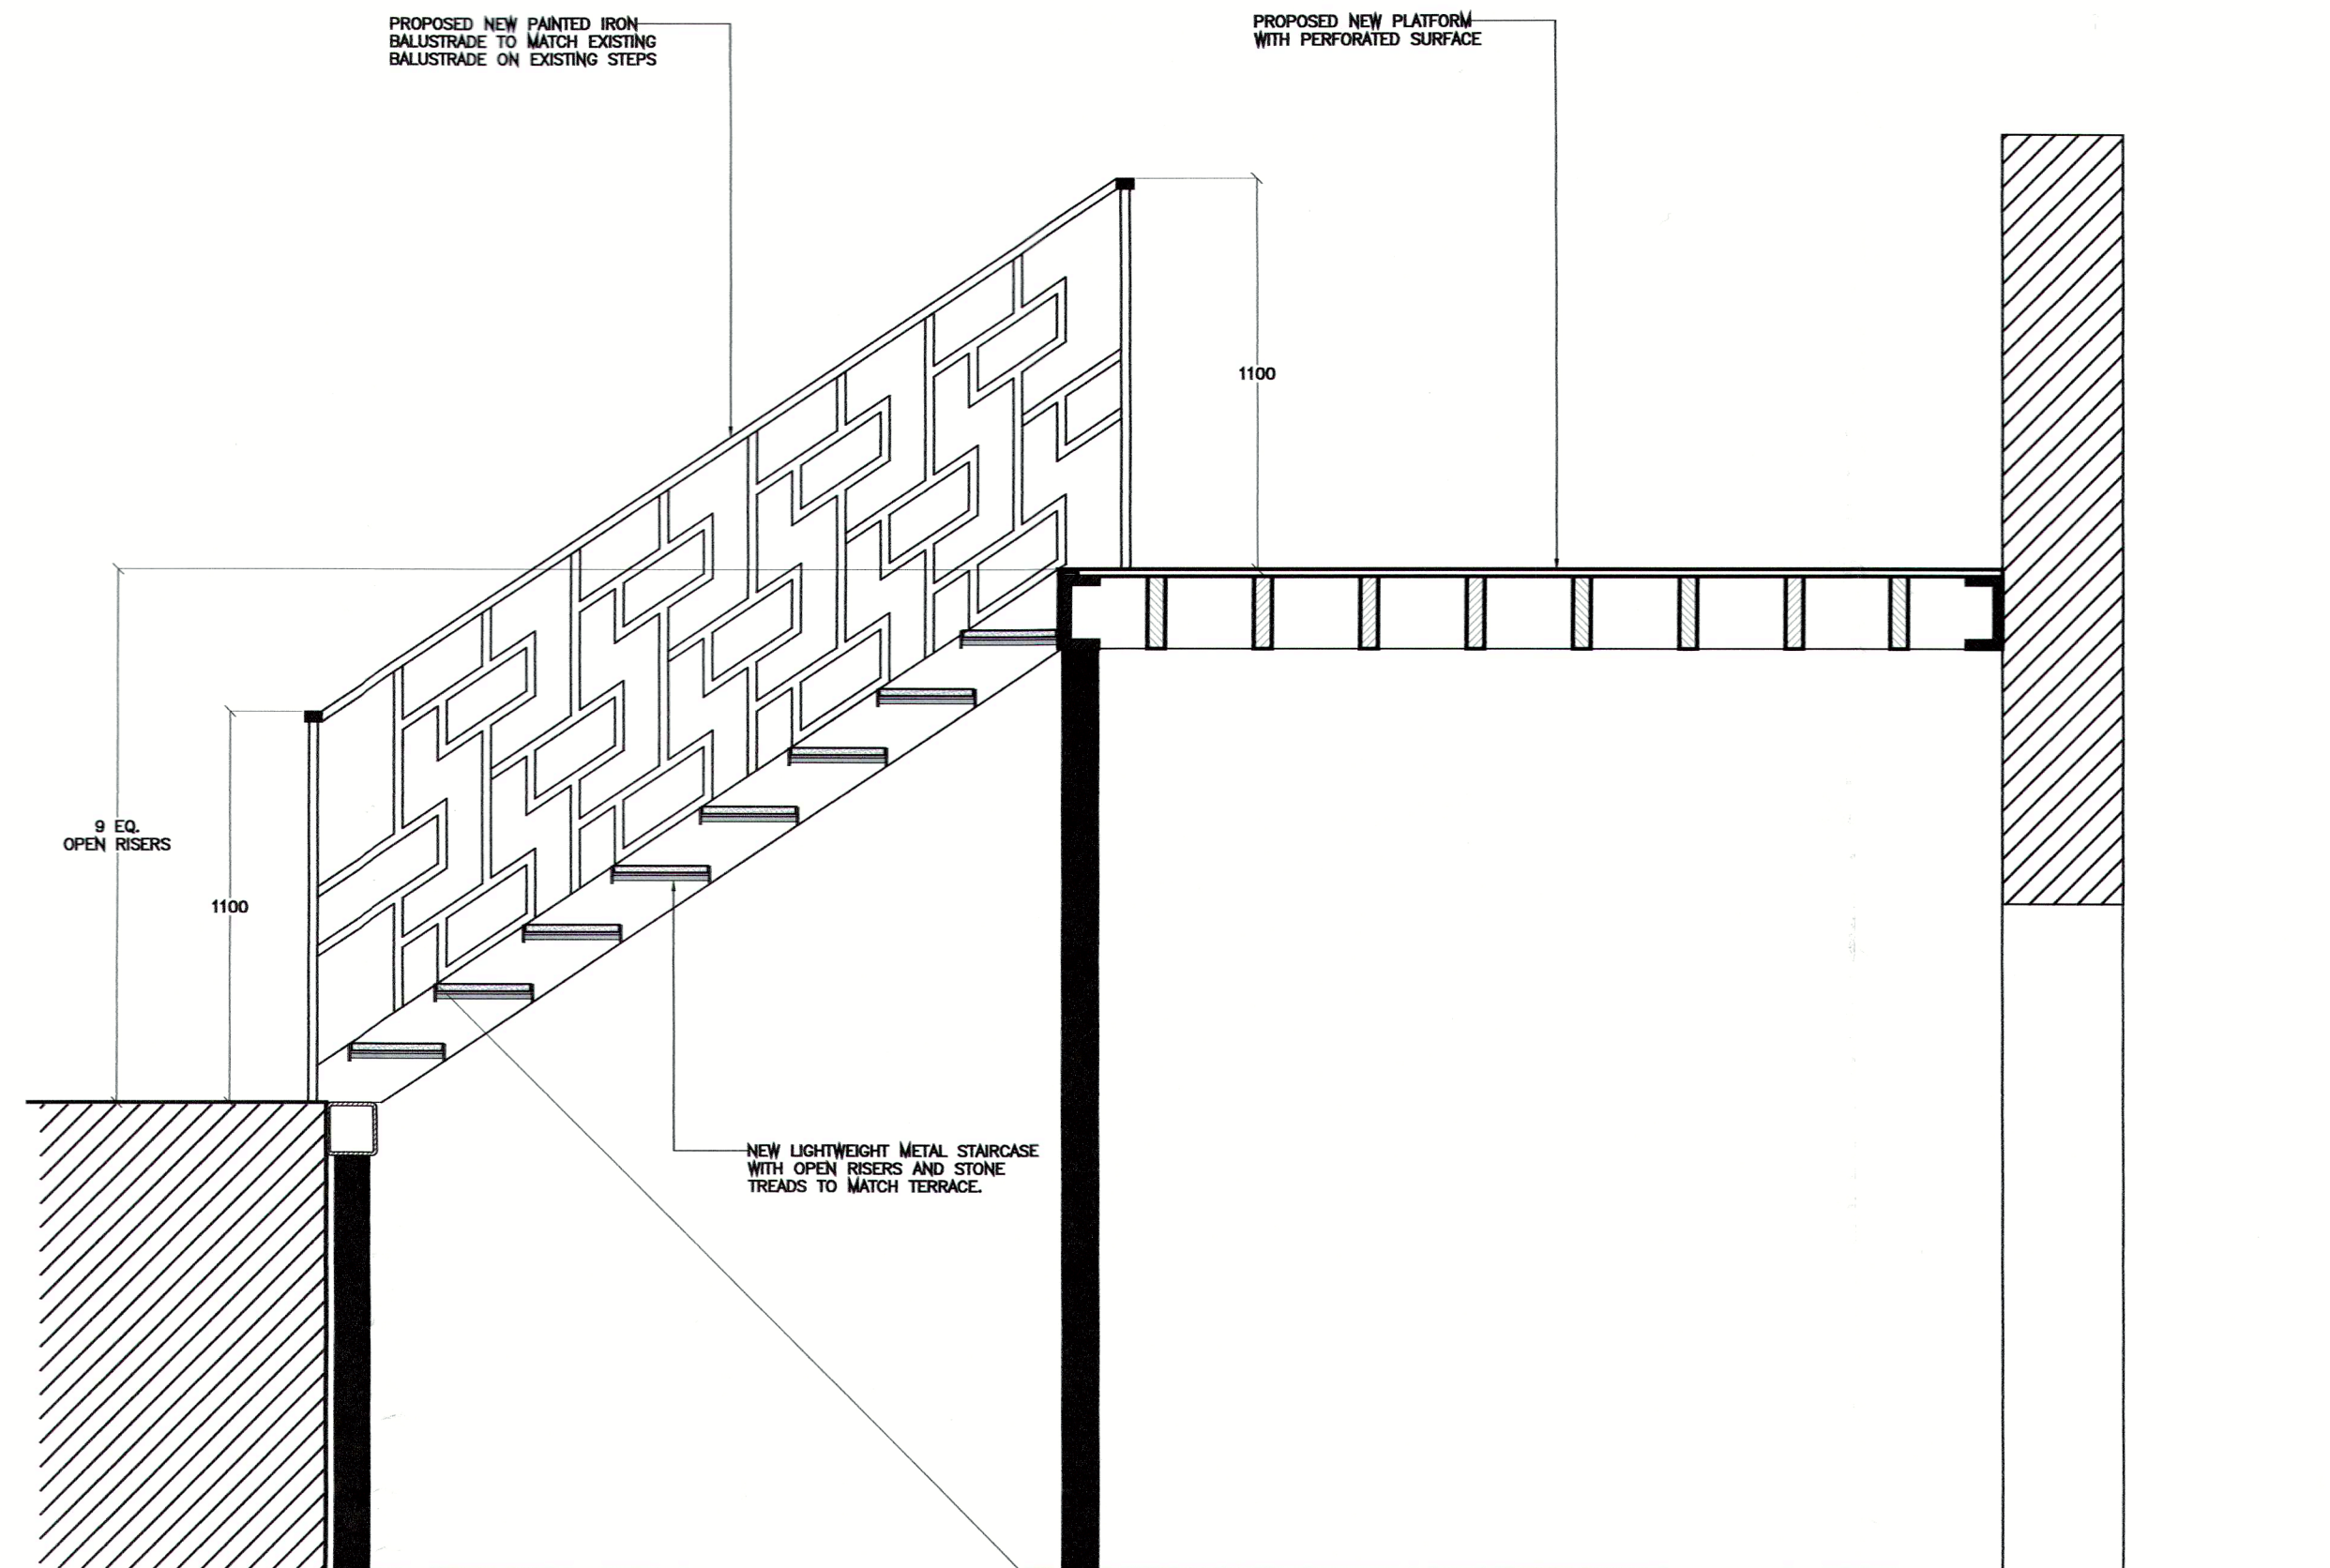


S1 | STAIR SECTION
 SCALE 1:20

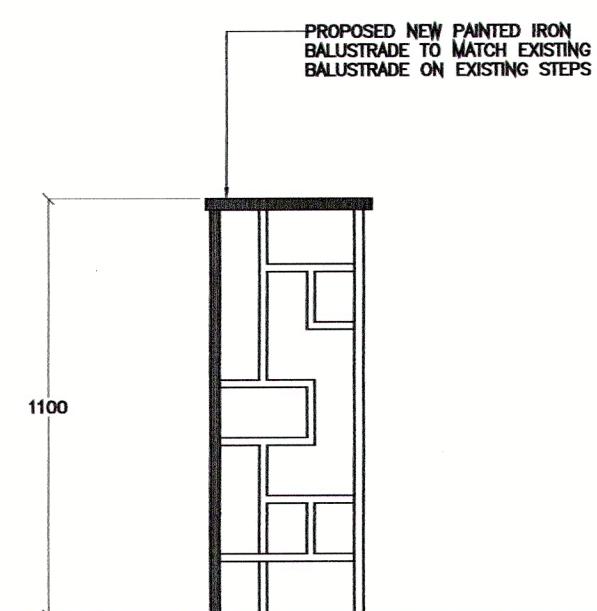


E1 | RAILING ELEVATION
 SCALE 1:20

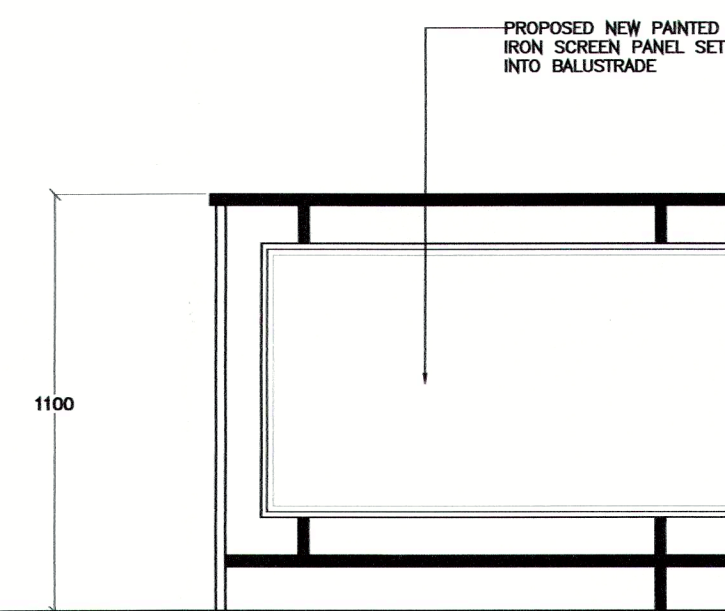


E2 | RAILING ELEVATION
 SCALE 1:20

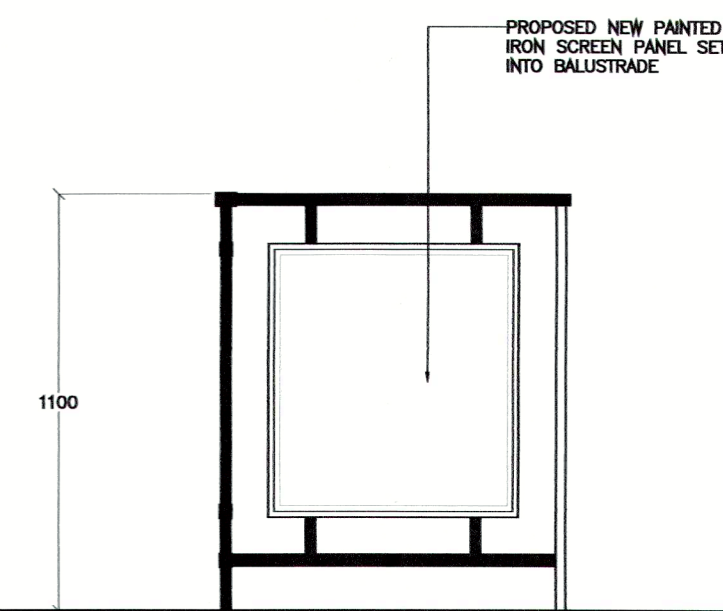


E3 | RAILING ELEVATION
 SCALE 1:20

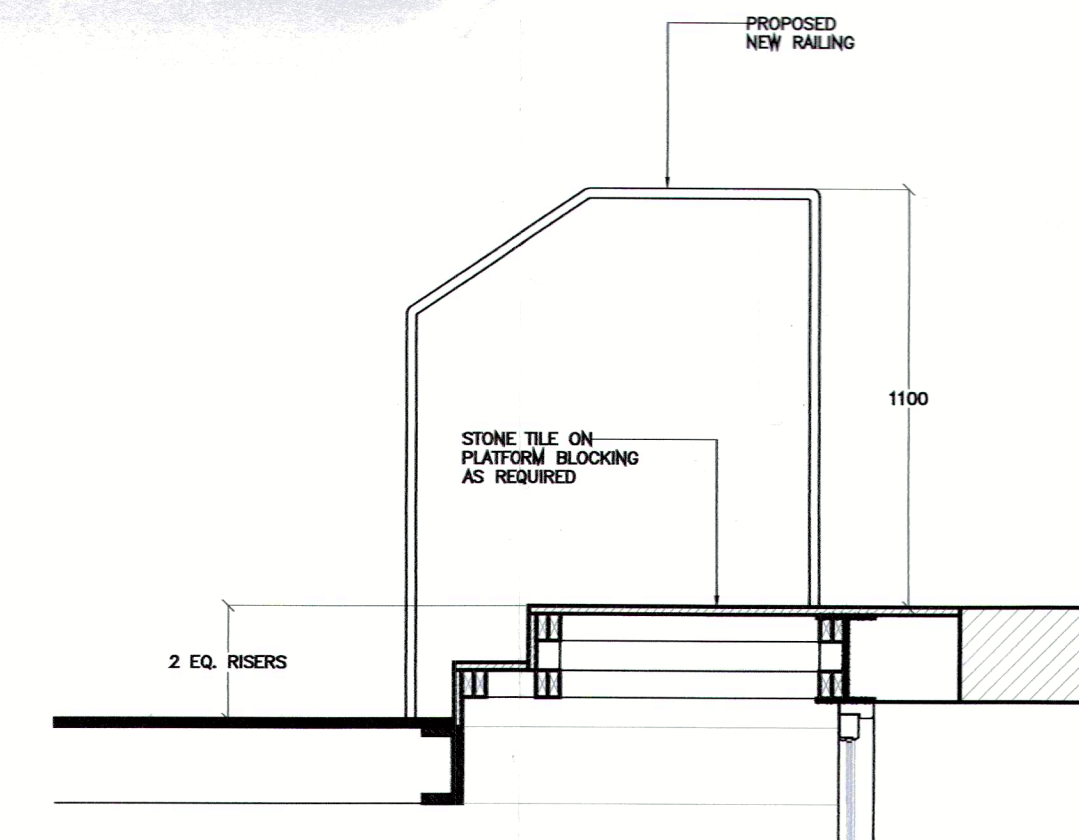

S2 | STAIR SECTION
 SCALE 1:20

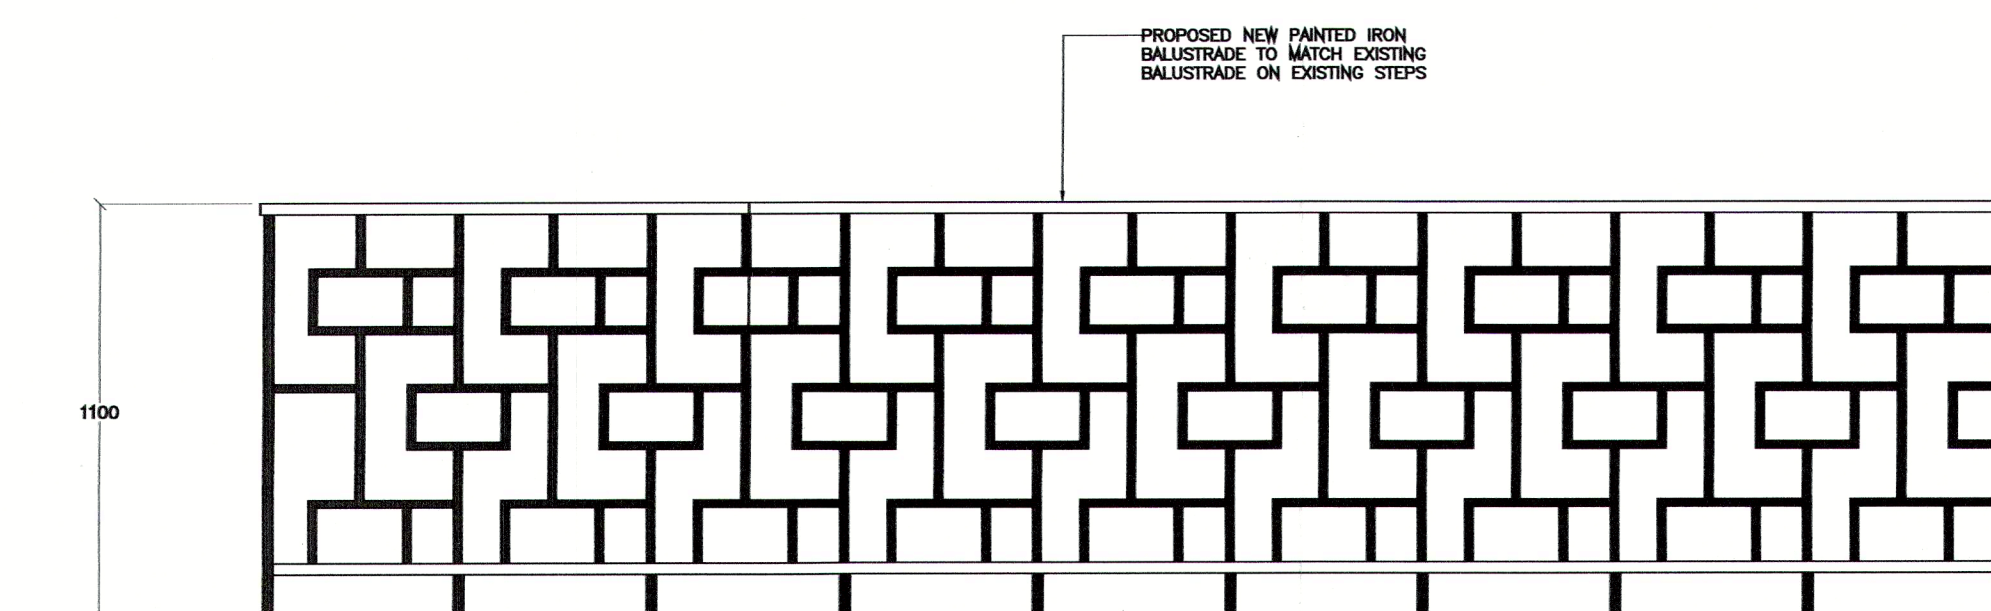

E4 | RAILING ELEVATION
 SCALE 1:20

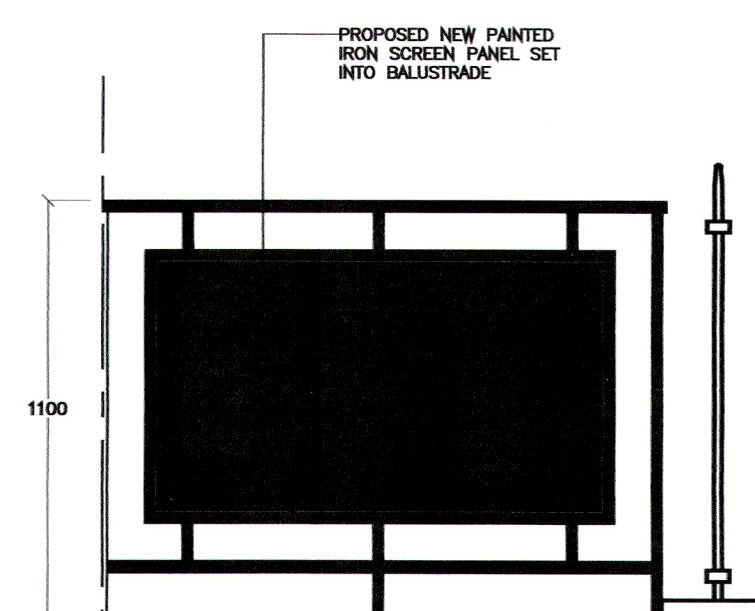

E5 | RAILING ELEVATION
 SCALE 1:20

IMPORTANT NOTES

1. THE DRAWING SHOW DESIGN INTENT ONLY, ALL DIMENSIONS TO BE CHECKED ON SITE PRIOR TO CONSTRUCTION OR PRODUCTION. CONSTRUCTION DETAILS TO BE CONFIRMED BY CONTRACTOR / MANUFACTURER BY SUBMITTING SHOP DRAWINGS FOR DESIGNER'S APPROVAL.
2. DESIGN / DRAWING IS NOT TO BE SCALED FOR PRODUCTION AND CONSTRUCTION PURPOSES.
3. ALL DISCREPANCIES AND OMISSIONS ON SITE MUST BE REPORTED TO DESIGNER FOR THEIR COMMENTS OR APPROVAL PRIOR TO COMMENCING WORK.
4. ALL ELECTRICAL, LIGHTING, HVAC AND PLUMBING ISSUES TO BE REFERRED TO ENGINEER'S DRAWINGS PRIOR TO COMMENCEMENT OF WORKS.
5. THE DESIGNS ARE SUBJECT TO APPROVAL BY STATUTORY AUTHORITIES AND ANY NECESSARY ALTERATIONS SHOULD BE MADE IF REQUIRED TO COMPLY WITH STATUTORY REQUIREMENTS.
6. ALL DESIGN CONCEPTS AND DRAWINGS ARE THE PROPERTY OF JAMES ALEXANDER AND ARE COVERED BY COPYRIGHT. NO REPRODUCTIONS, ADAPTATIONS AND/OR COPIES MAY BE MADE WITHOUT WRITTEN PERMISSION BY ALEXANDER WATERWORTH INTERIORS.

ABBREVIATIONS

1. DRAWING REFERENCES
 GA = GENERAL ARRANGEMENT PLAN
 EL = ELEVATION
 JD = JOINERY ITEM
 DE = ARCHITECTURAL DETAIL
2. ARCHITECTURAL FINISHES
 FF = FLOOR FINISH
 WF = WALL FINISH
 CF = CEILING FINISH
3. OTHER FINISHES
 JF = JOINERY FINISH
 UF = UPHOLSTERY FINISH

NOTE: ALL PERGOLAS AND RAILINGS TO BE SAND BLASTED AND AGED THEN HAND PAINTED IN RAL 9017.