



- 1 Check All Dimensions On Site
- 2 For Construction Purposes Do Not Scale
- 3 All Dimensions in Millimetres
- 4 To be read in conjunction with separate A4 notes

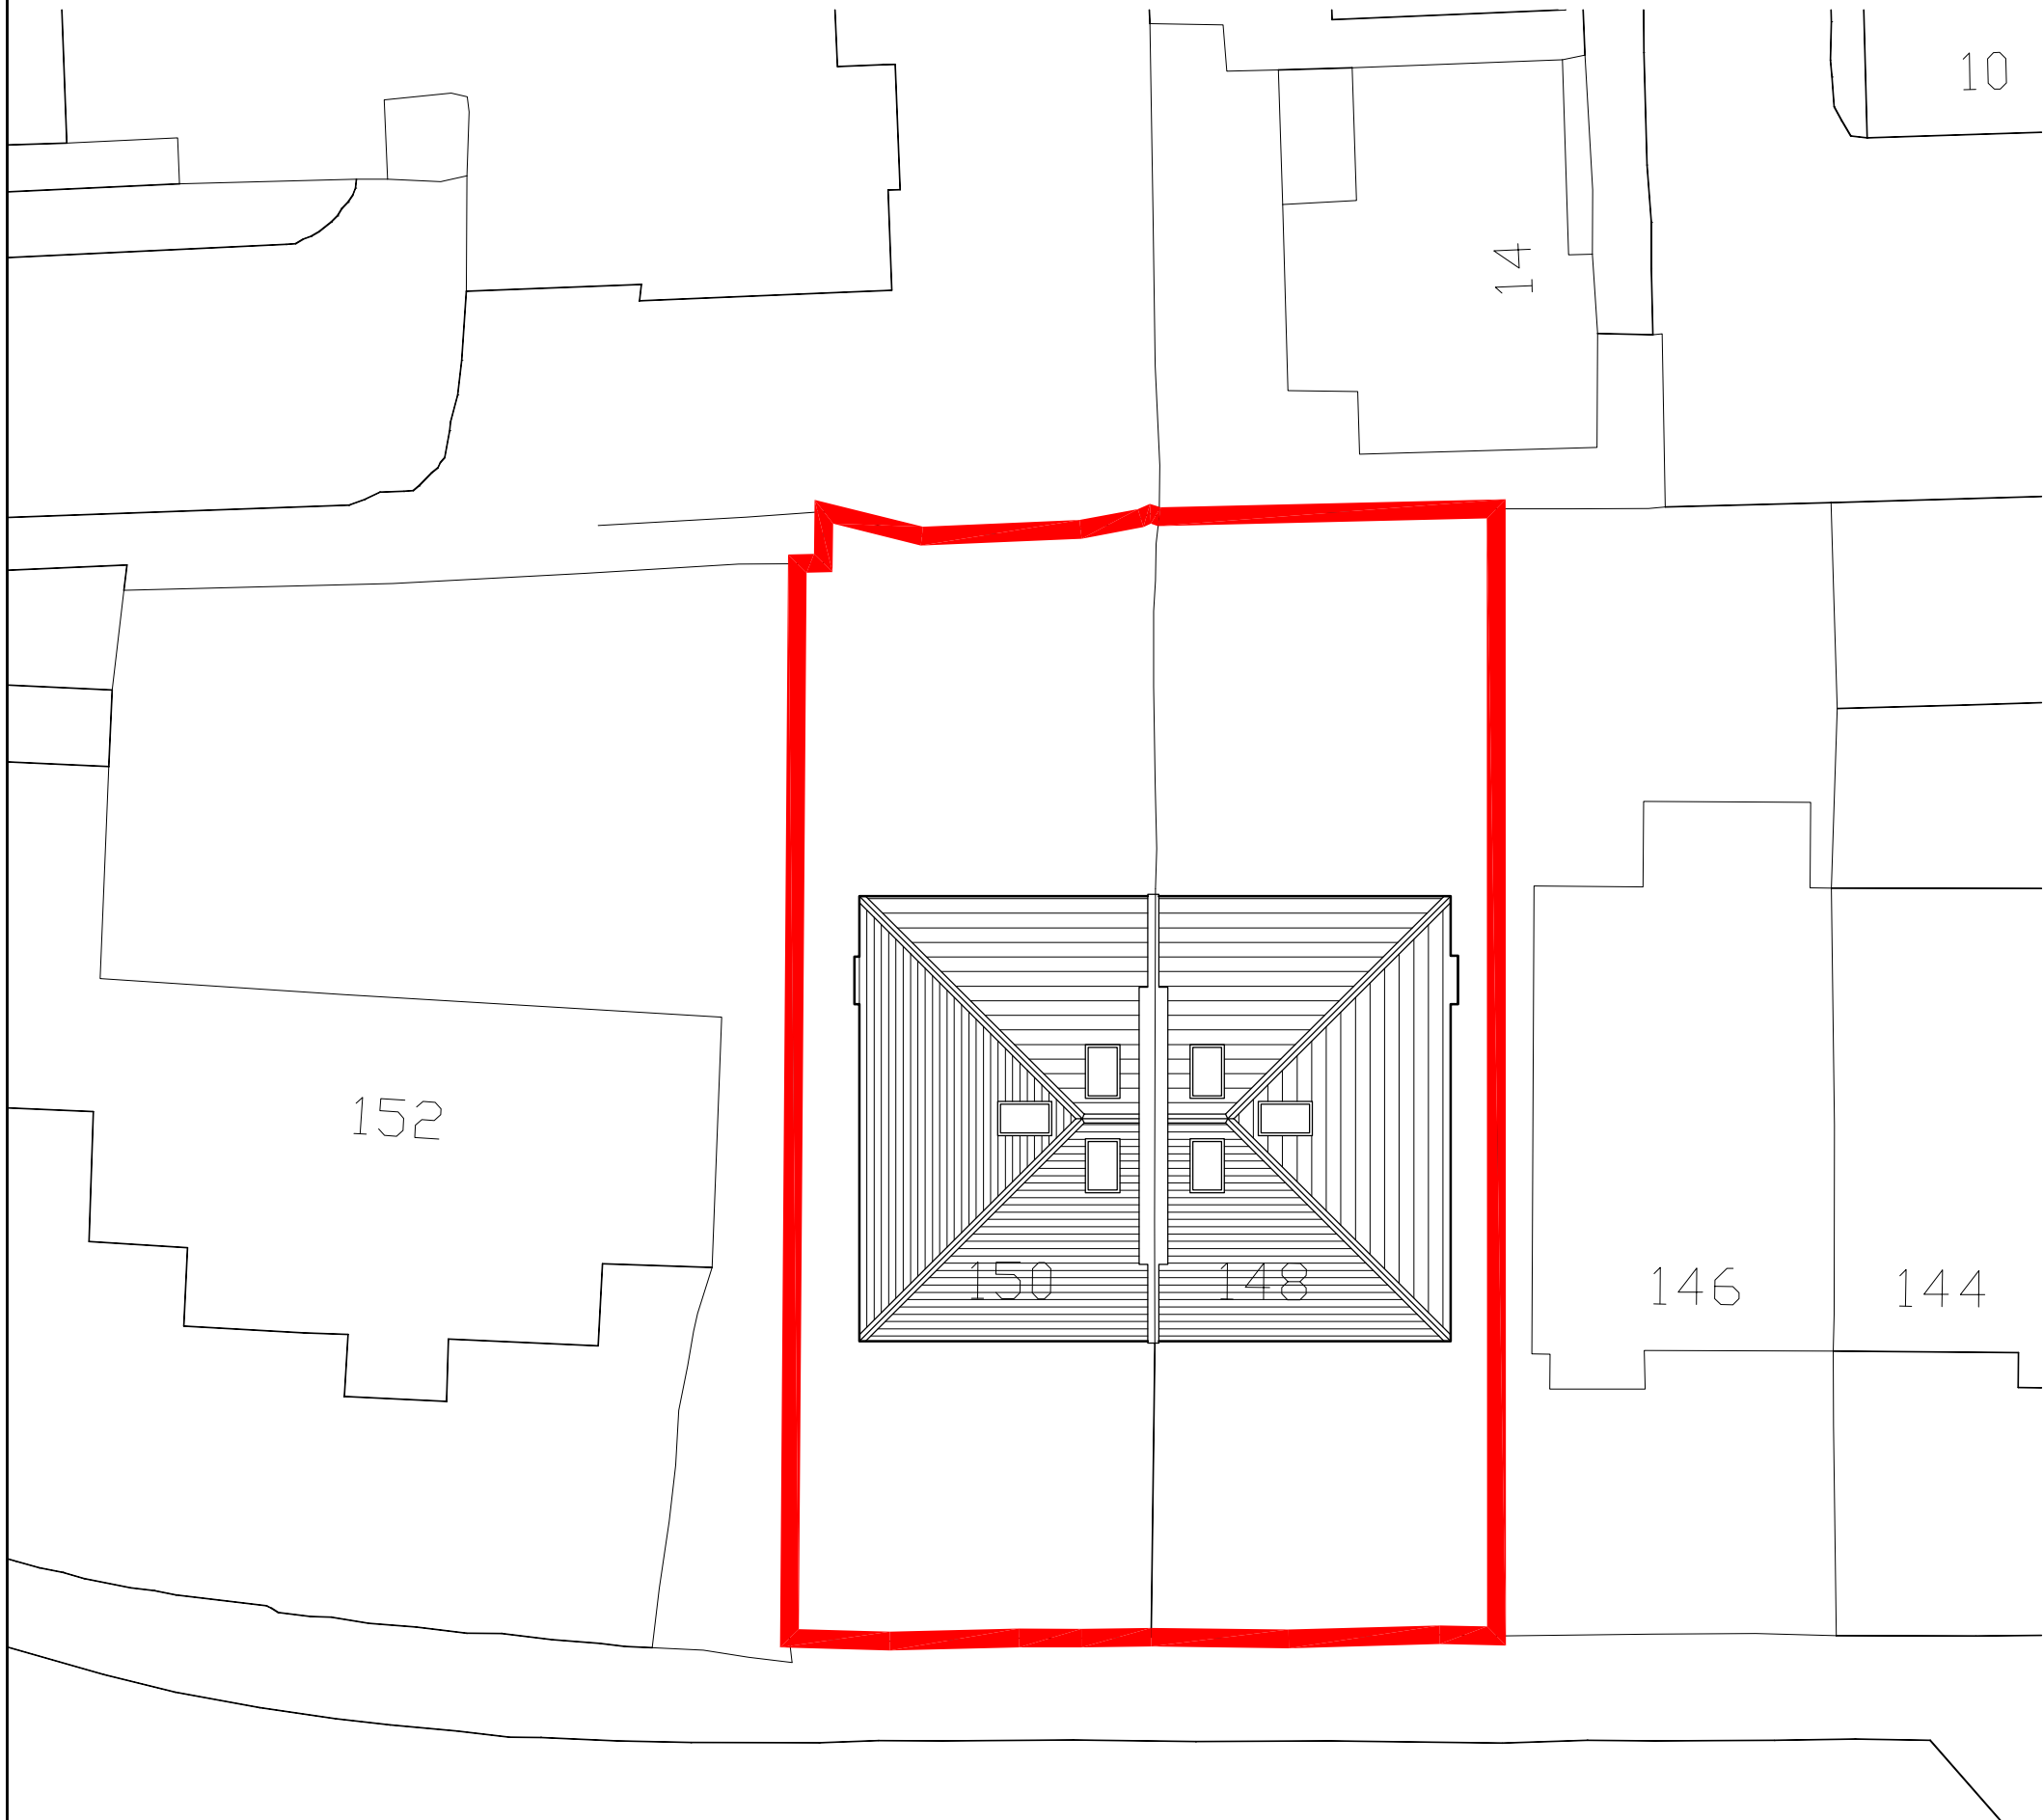

Site/Block Plan  
Scale - 1:200

ABBNEY ROAD

PROPOSED

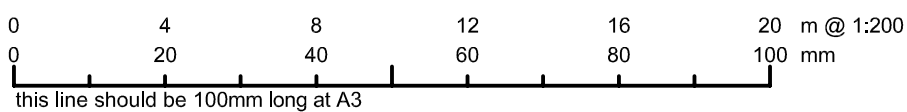

Rev.	Date	Description
------	------	-------------



**Aubrey Technical Services**<sup>©</sup>  
 Architectural Design Consultants  
 'The Loft' 61A Belwains Lane  
 Hemel Hempstead  
 Hertfordshire  
 HP3 9PP  
 Tel: 01442 247935  
 info@aubreytechnicalservices.co.uk  
 www.aubreytechnicalservices.co.uk

Project:  
**Proposed Attic Conversion at 148-150 Abbey Road  
 London, NW6 4SR**

Drawing Title:  
**Site/Block Plan**

Date: <b>Sep 15</b>	Scale: <b>1:200</b>	Drawing No.: <b>L1116_03</b>	Revision: <b>Rev. -</b>
------------------------	------------------------	---------------------------------	----------------------------