


- 1 Check All Dimensions On Site
- 2 For Construction Purposes Do Not Scale
- 3 All Dimensions in Millimetres

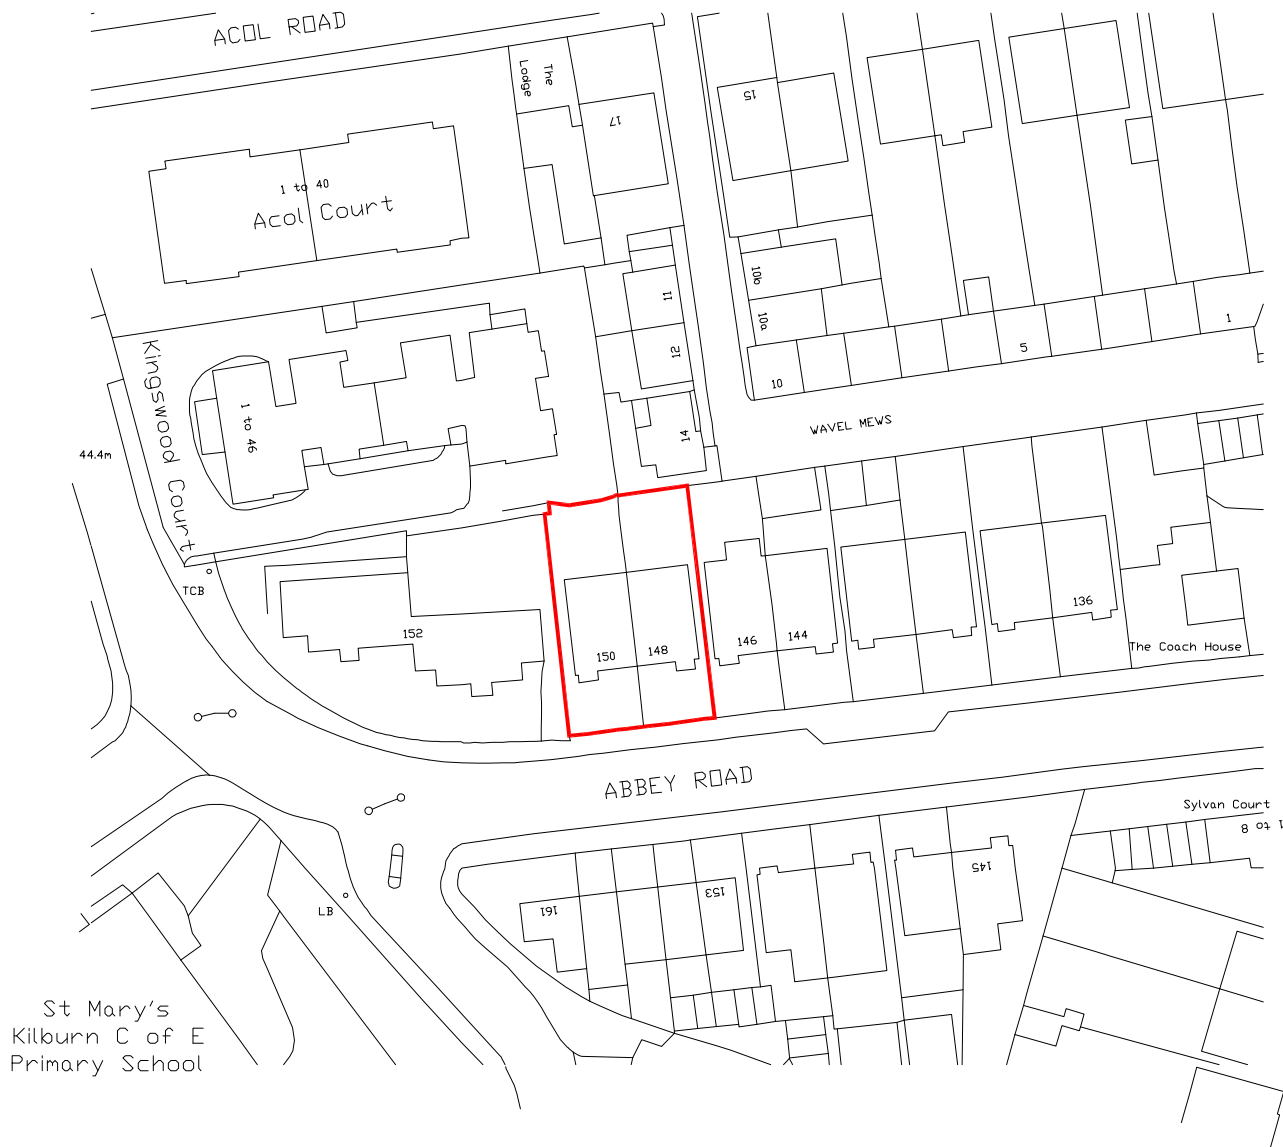

Aubrey Technical Services[®]
Architectural Design Consultants

The Loft 61A Belswains Lane
Hemel Hempstead
Hertfordshire
HP3 9PF

Tel: 01442 247935

info@aubreytechnicalservices.co.uk
www.aubreytechnicalservices.co.uk


Project:

**Proposed Attic Conversion at 148-150 Abbey Road
London NW6 4SR**

Drawing Title:

Location Plan

Based on OS map with permission

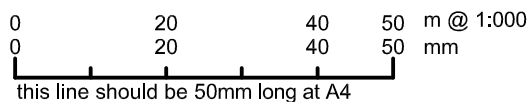

Date: Sep 15	Scale: 1:1000	Drawing No: L1116/04	Revision: Rev. -
------------------------	-------------------------	--------------------------------	----------------------------