



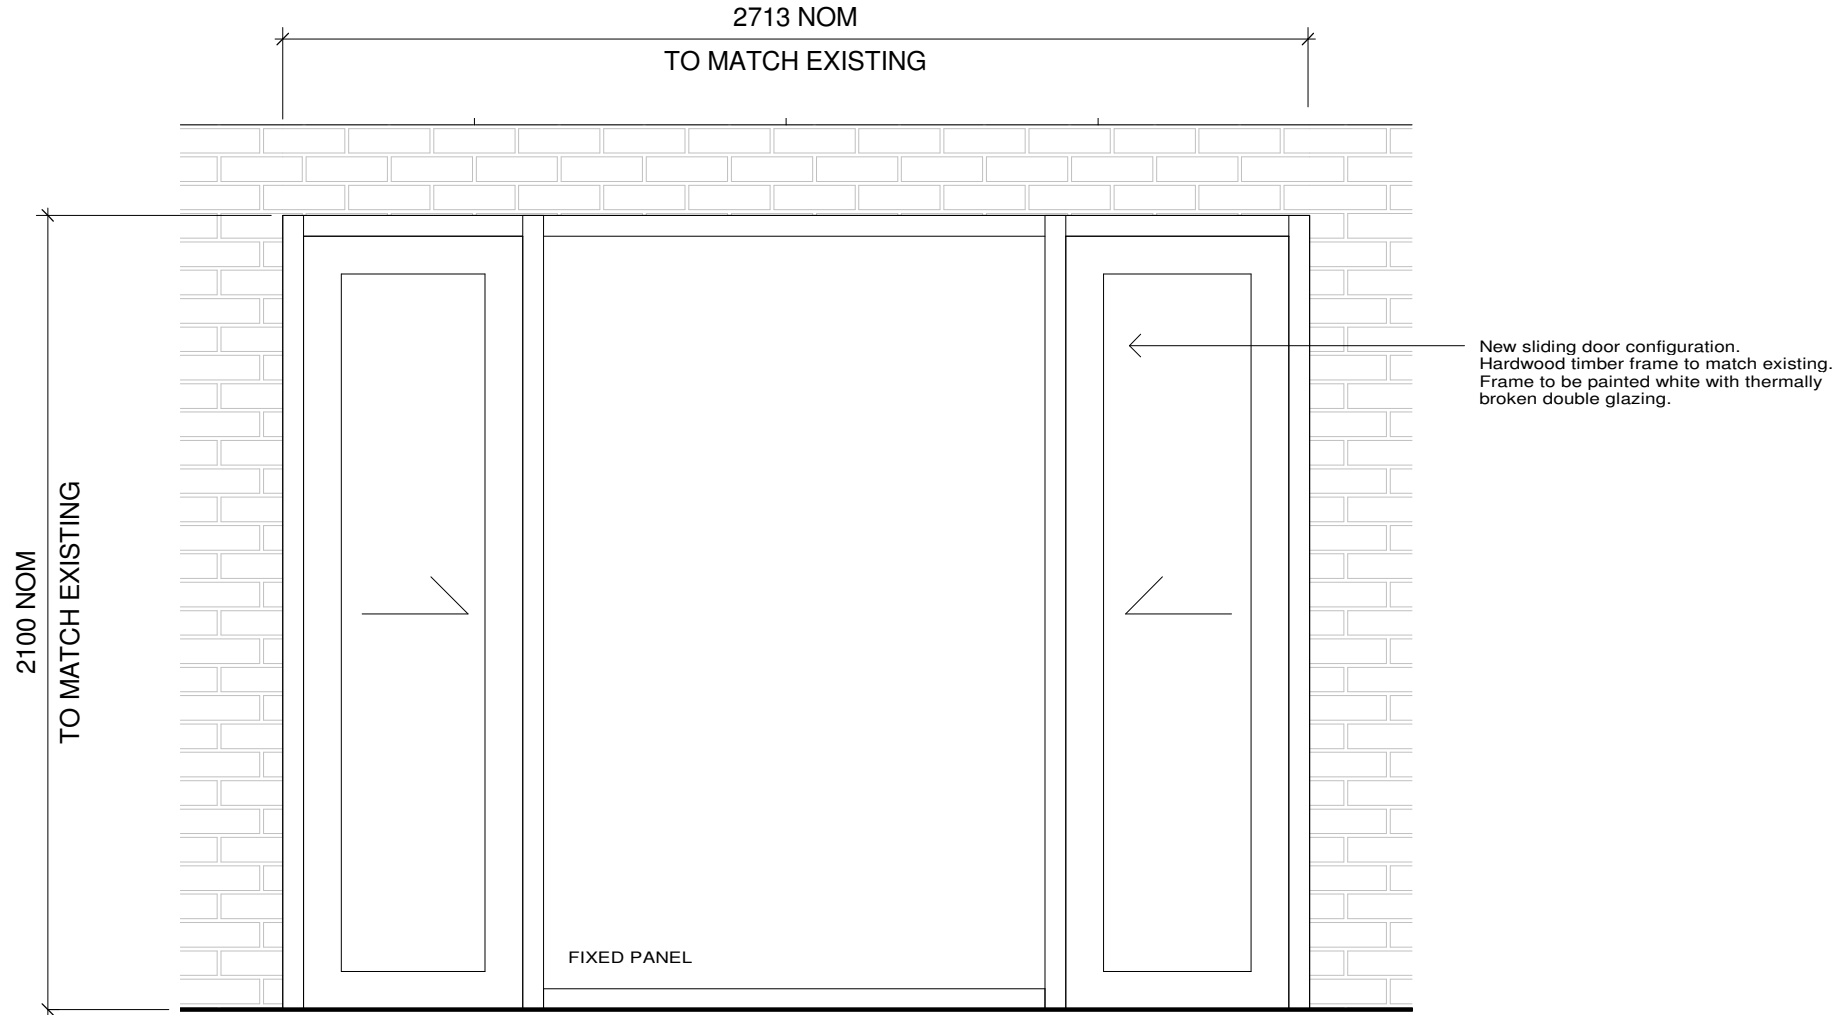

2 Sliding Door Elevation

1 : 20

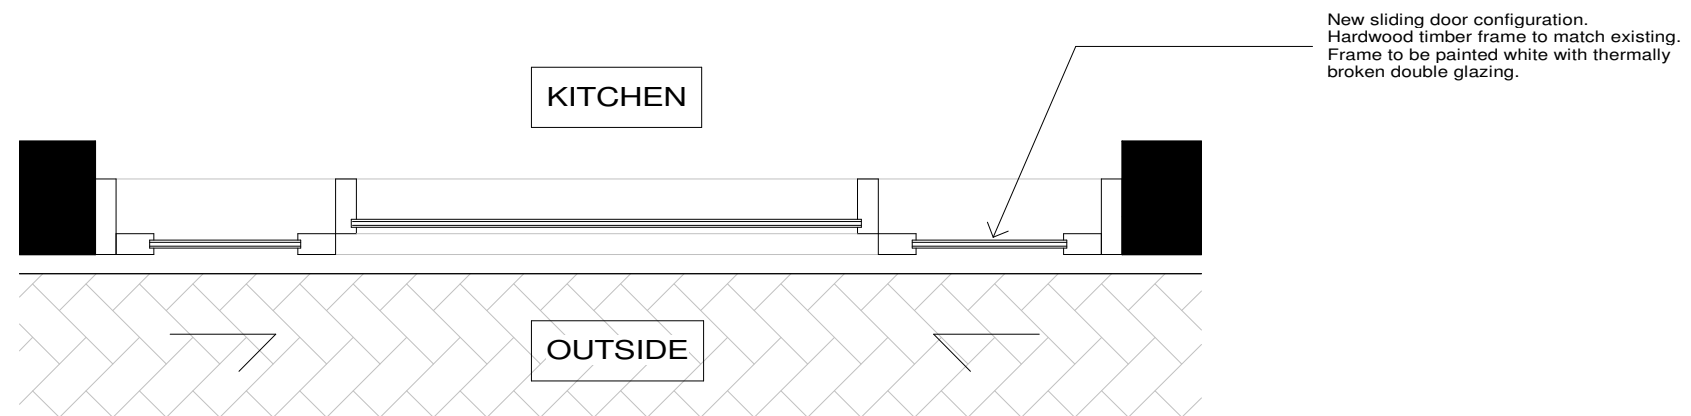

1 Sliding Door Plan

1 : 20

P 1 PLANNING APPLICATION

20.10.15

MB

©Lynas Smith 2015

Original drawing is A3. Do not scale from this drawing.

St Paul's Mews

Sliding door Details

Project No: 1512

Last Issued: 20.10.15

1 : 20 @A3

(21)701 -P1

**LYNAS
SMITH**

20/10/2015 11:47:05