
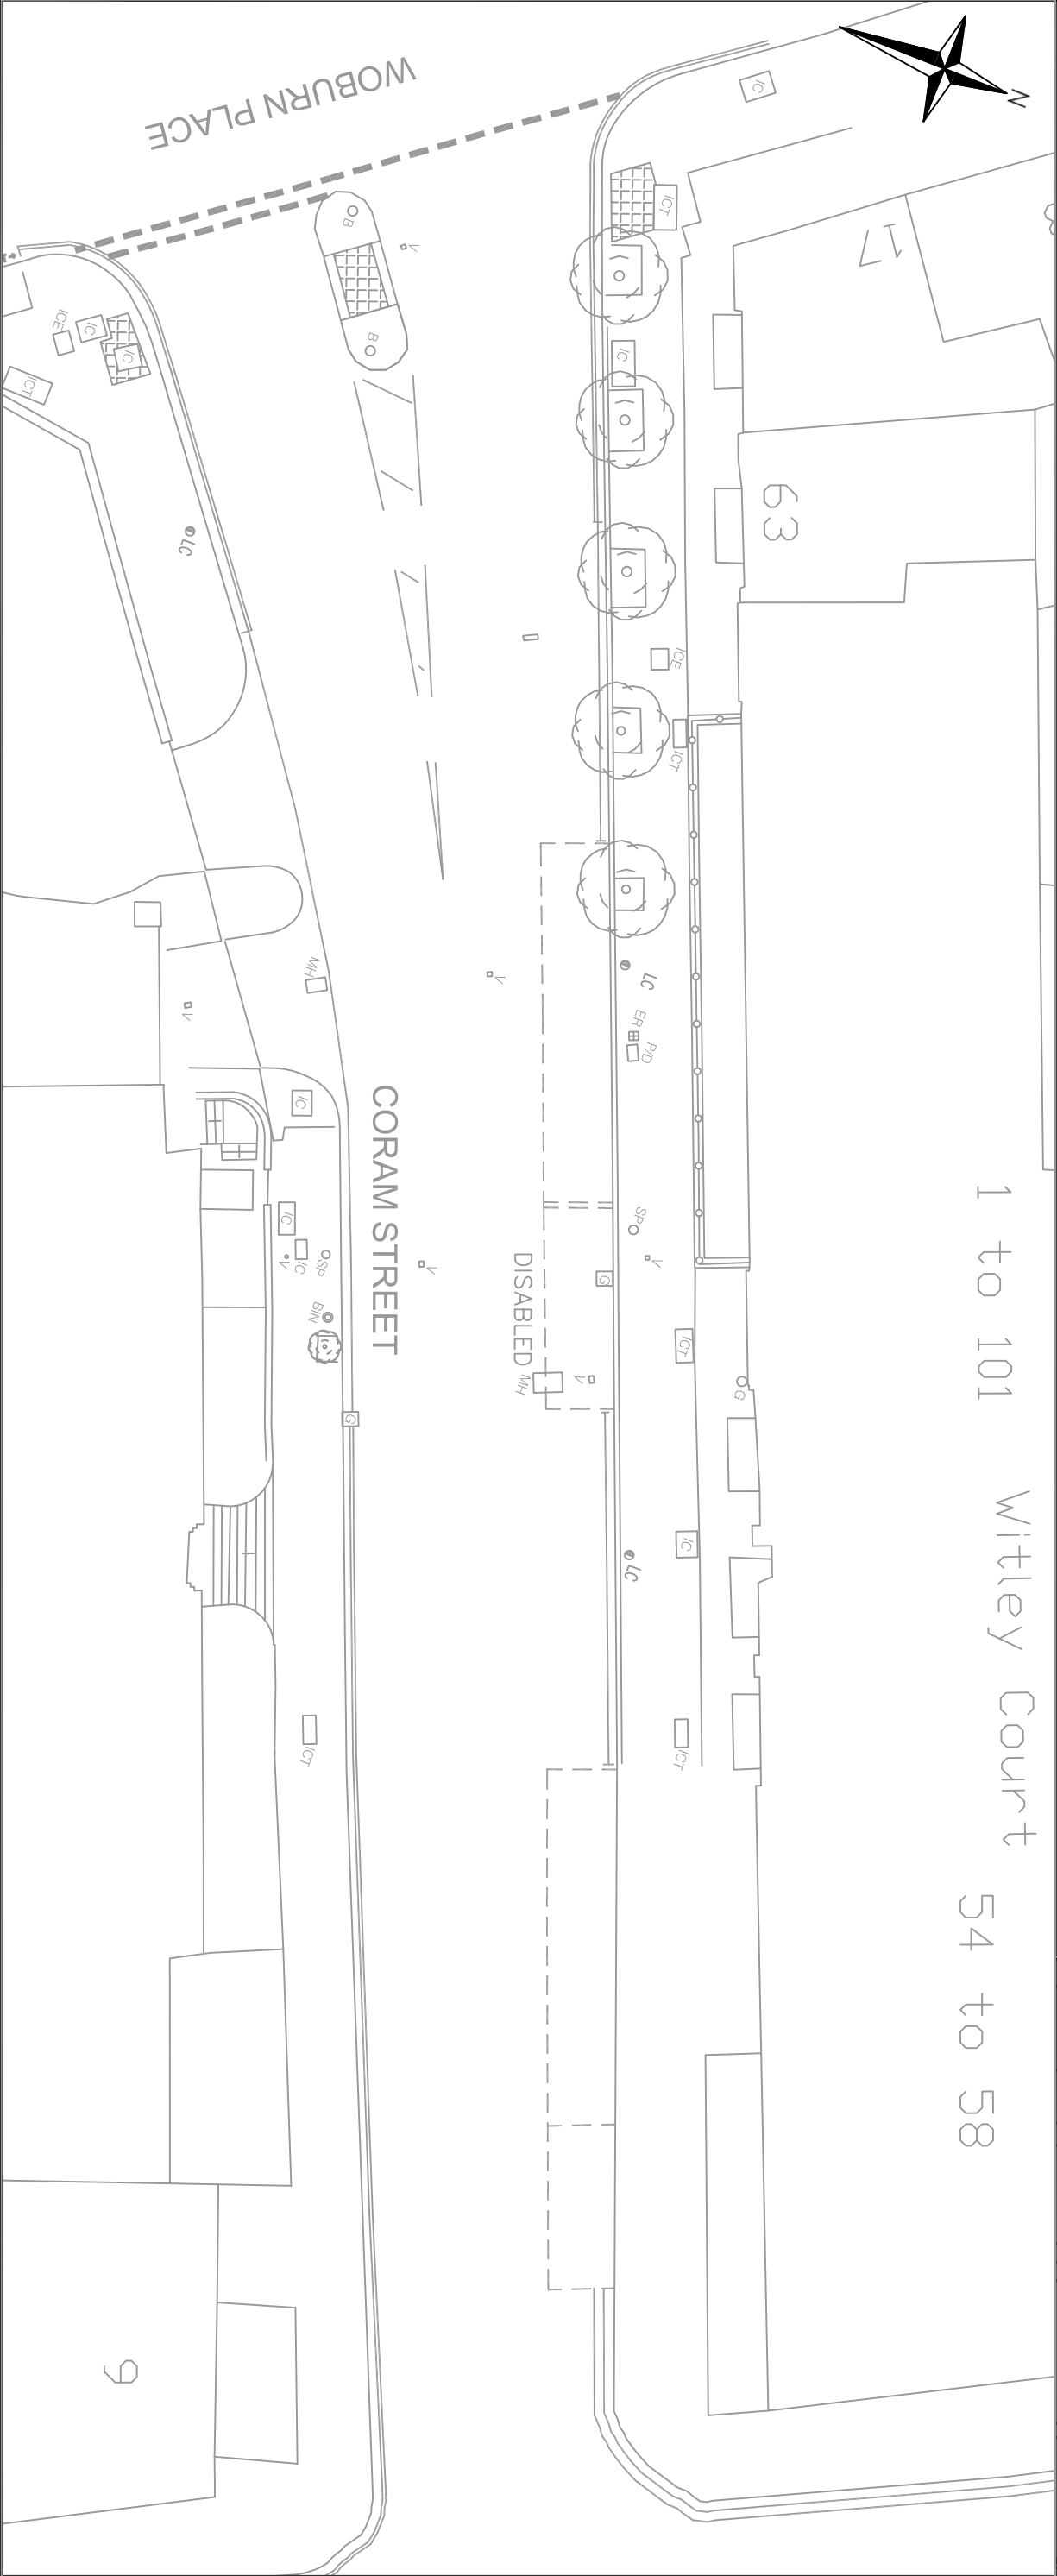


- NOTES:**
- ALL DIMENSIONS IN METRES UNLESS OTHERWISE STATED.
 - DO NOT SCALE FROM THIS DRAWING FOR SET OUT PURPOSES.
 - IF STATUTORY UNDERTAKERS PLANT IS INDICATED AS PRESENT WITHIN THE FOOTPRINT, EXCAVATION WILL TAKE PLACE USING APPROPRIATE AVOIDANCE TECHNIQUES.
 - WHERE POSSIBLE ALL MATERIALS NOT BEING RE-USED ON SITE ARE TO BE REMOVED TO CONTRACTORS YARD FOR RECYCLING OR ENVIRONMENTALLY FRIENDLY DISPOSAL IN ACCORDANCE WITH ISO 14001.

KEY:

	LAMP COLUMN
	ROAD MARKING
	GULLY
	TELEPHONE BOX
	POST BOX
	TACTILE PAVING
	CYCLE STAND
	STATUTORY UNDERTAKERS COVER (TEXT MAY SHOW EG, ELEC, ER, FH, GV, IC, KO, MH, SC, SY, TC, UC, V or WM)

	REFUSE BIN
	TREE AND TREE PIT
	DUCTING
	POST
	BOLLARD
	SIGN POST
	PAY & DISPLAY MACHINE
	GUARDRAILING

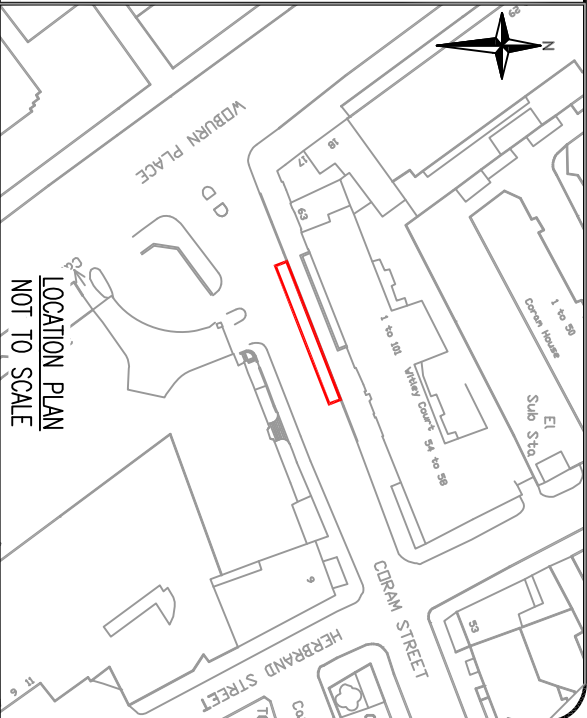

Roads Directorate



230 Blackfriars Road
London
SE1 8NW



Project

SANTANDER CYCLES

Drawing Title

EXISTING LAYOUT
CORAM STREET

Borough

CAMDEN

Site No.

CA169

Date

15/09/15

Scale

1:200 @ A3

Drm

CEP

Chk

WJS

App

DR

Rev

—

Status

FOR INFORMATION

Rev

Date

Description

Drm

Chk

App

Drawn, compiled and addressed by 2011 Reference Survey 100059171