


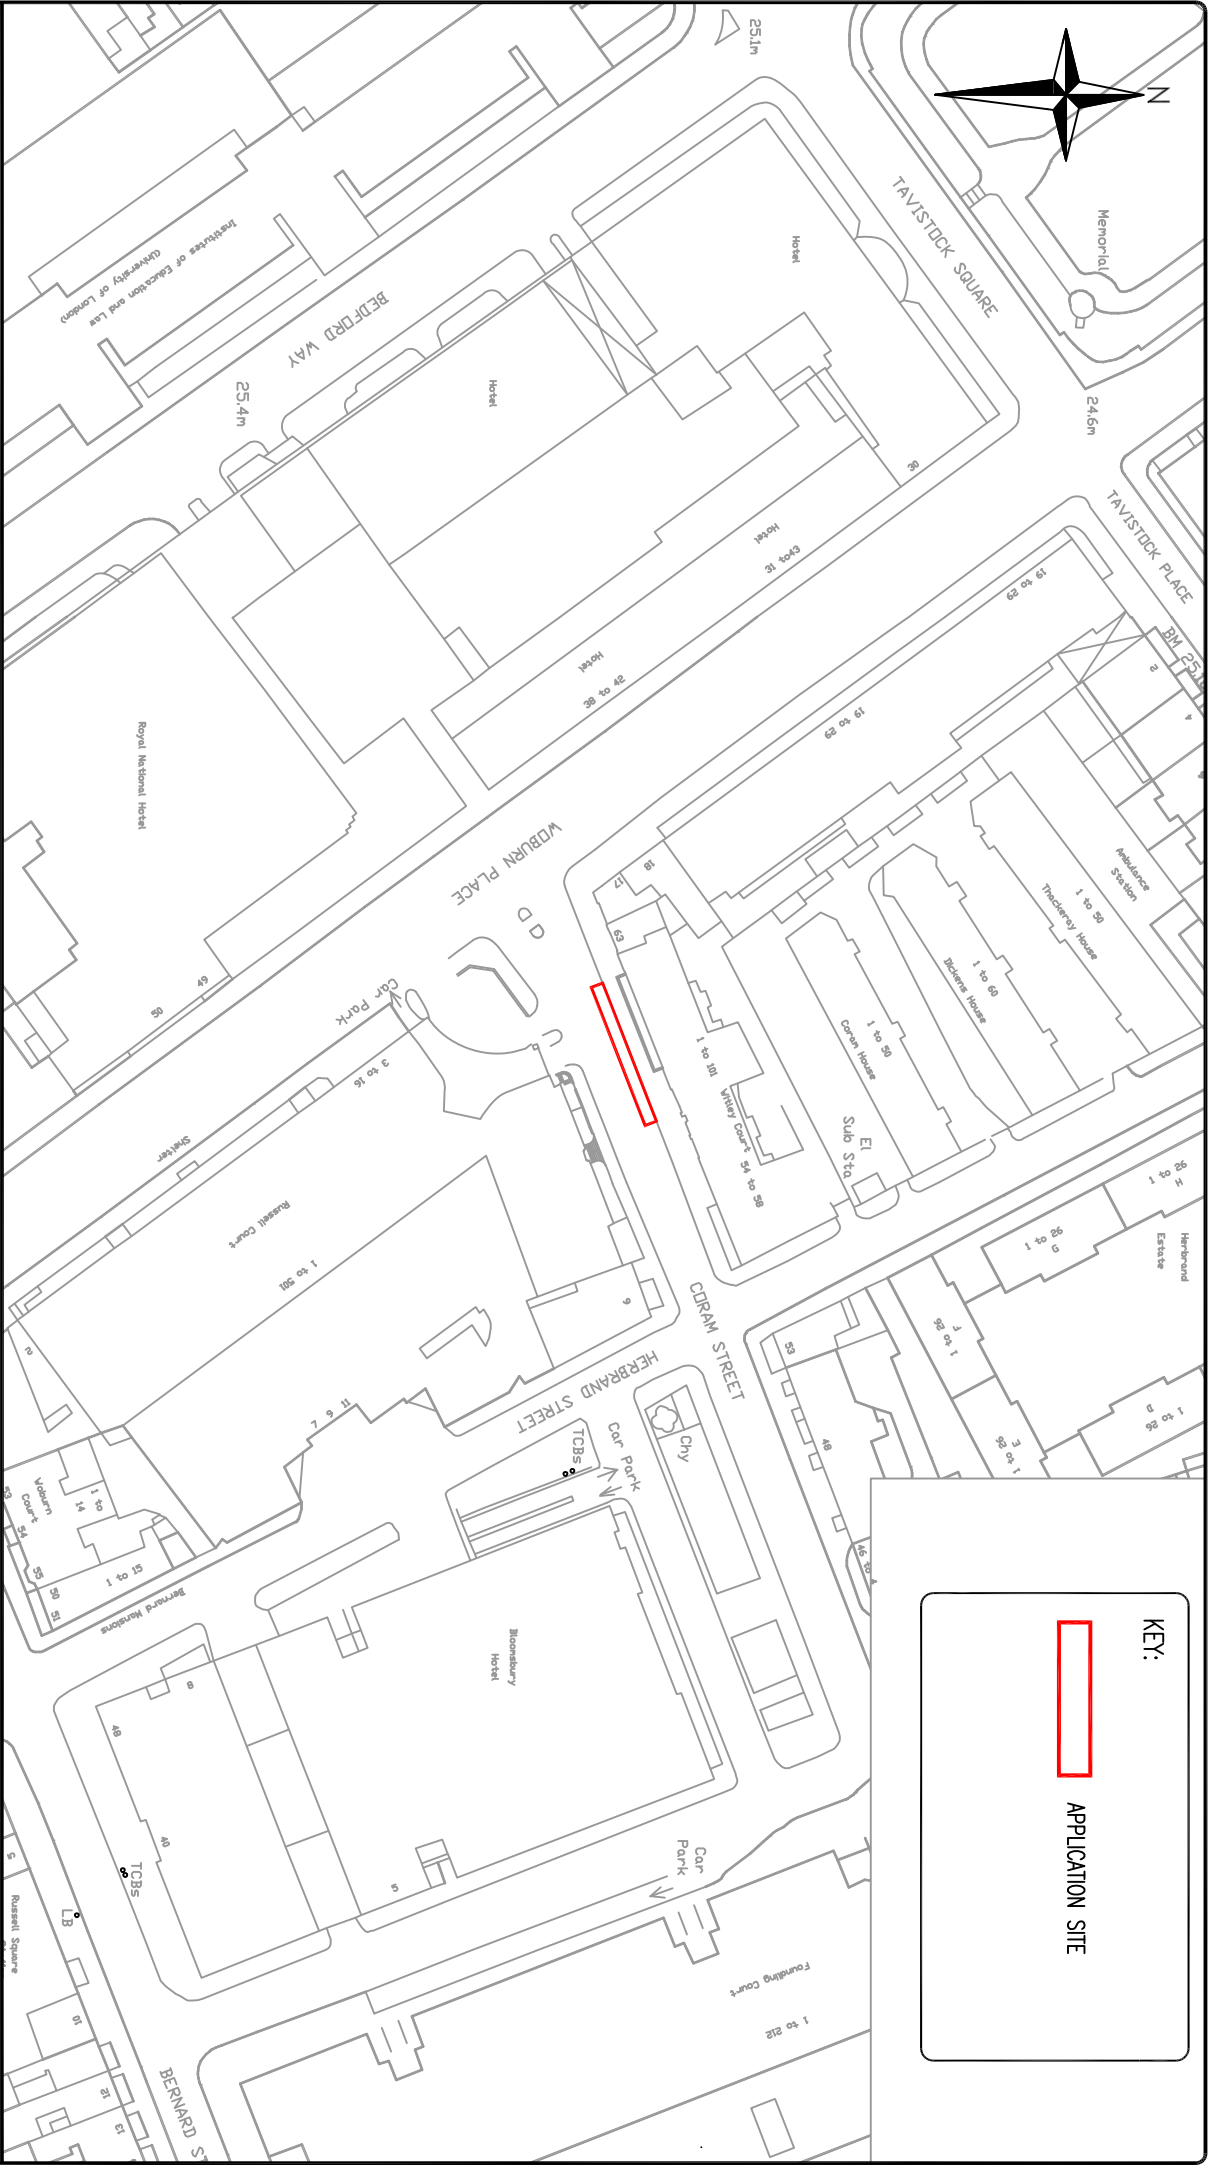

KEY:

APPLICATION SITE

230 Blackfriars Road London SE1 8NW Roads Directorate		Santander CYCLES		Project SANTANDER CYCLES	
Drawing Title LOCATION PLAN CORAM STREET		Borough CAMDEN		Site No. CA169	
Date 15/09/15	Scale 1:1250 @ A4	Dm CEP	Chk JJS	App DR	Rev
Dwg No. 02-615519-LOC		Status FOR APPROVAL		—	
Rev	Date	Description	Dm	Chk	App
Drawn complete and address rights 2011 Ordnance Survey 10003971					