



Elevation 1

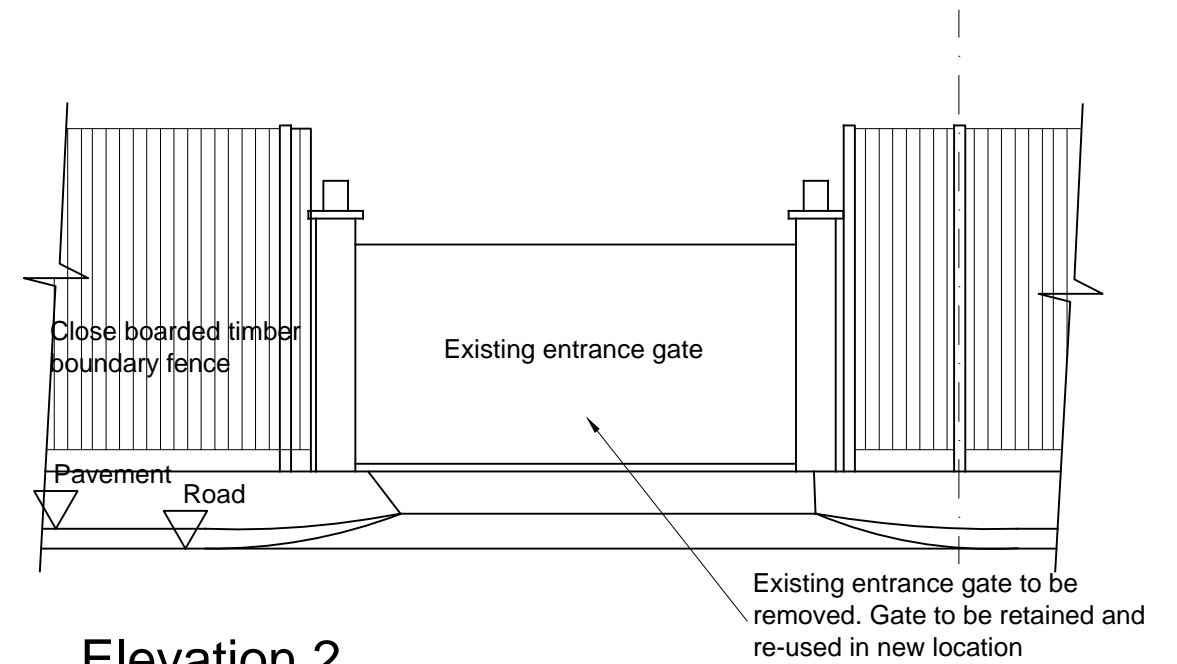

Elevation 2

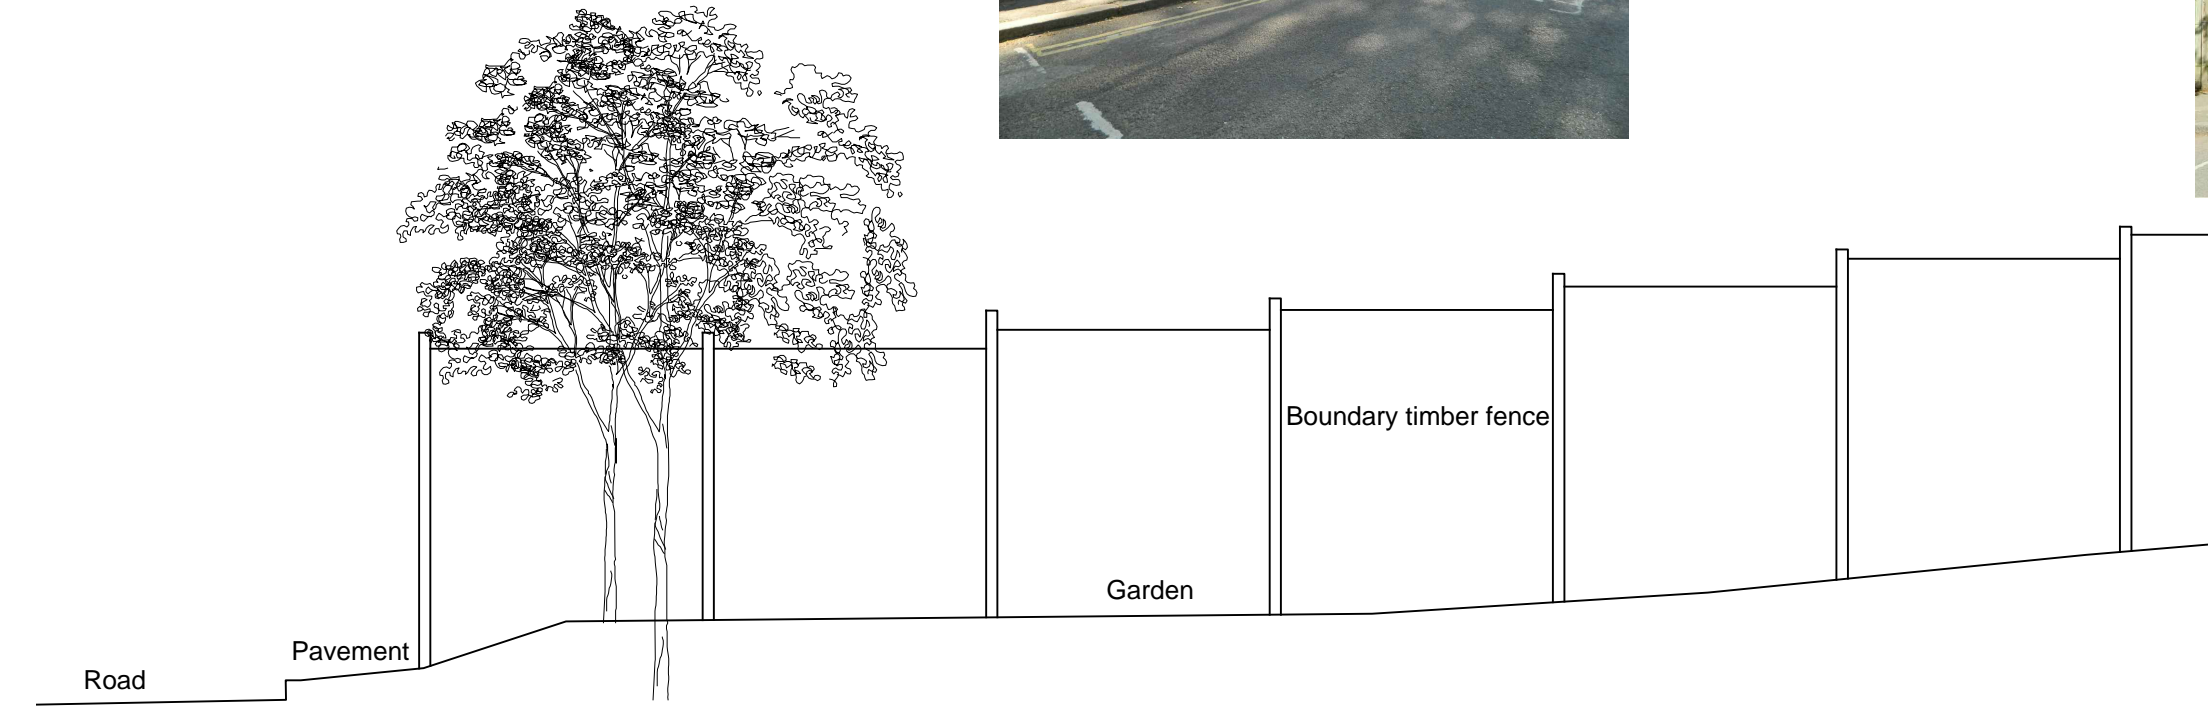

Elevation A - A



Project and Building Consultancy  
Cluttons LLP, Portman House, 2 Portman Street,  
London W1H 6DU Tel: 020 7408 1010 Fax: 020 7629 3263  
This Drawing remains the property of Cluttons LLP January 2014 copyright ©  
This drawing is to be read in conjunction with the specification and all relevant drawings.  
All dimensions to be checked on site prior to commencement of any works.  
Refer any discrepancies to the surveyor.  
Do not scale this drawing.

Client -

Rev Date

July 2015 Issued for planning

Amendment

By



Title Existing Elevations and Section

Drawing No 24818/16MR/E/02

Checked by -

Drawn by ga

Scale 1:50@A3

Date July 2015

Drawing Status Planning

16 Milfield Lane, Highgate, Camden