



GROUND FLOOR

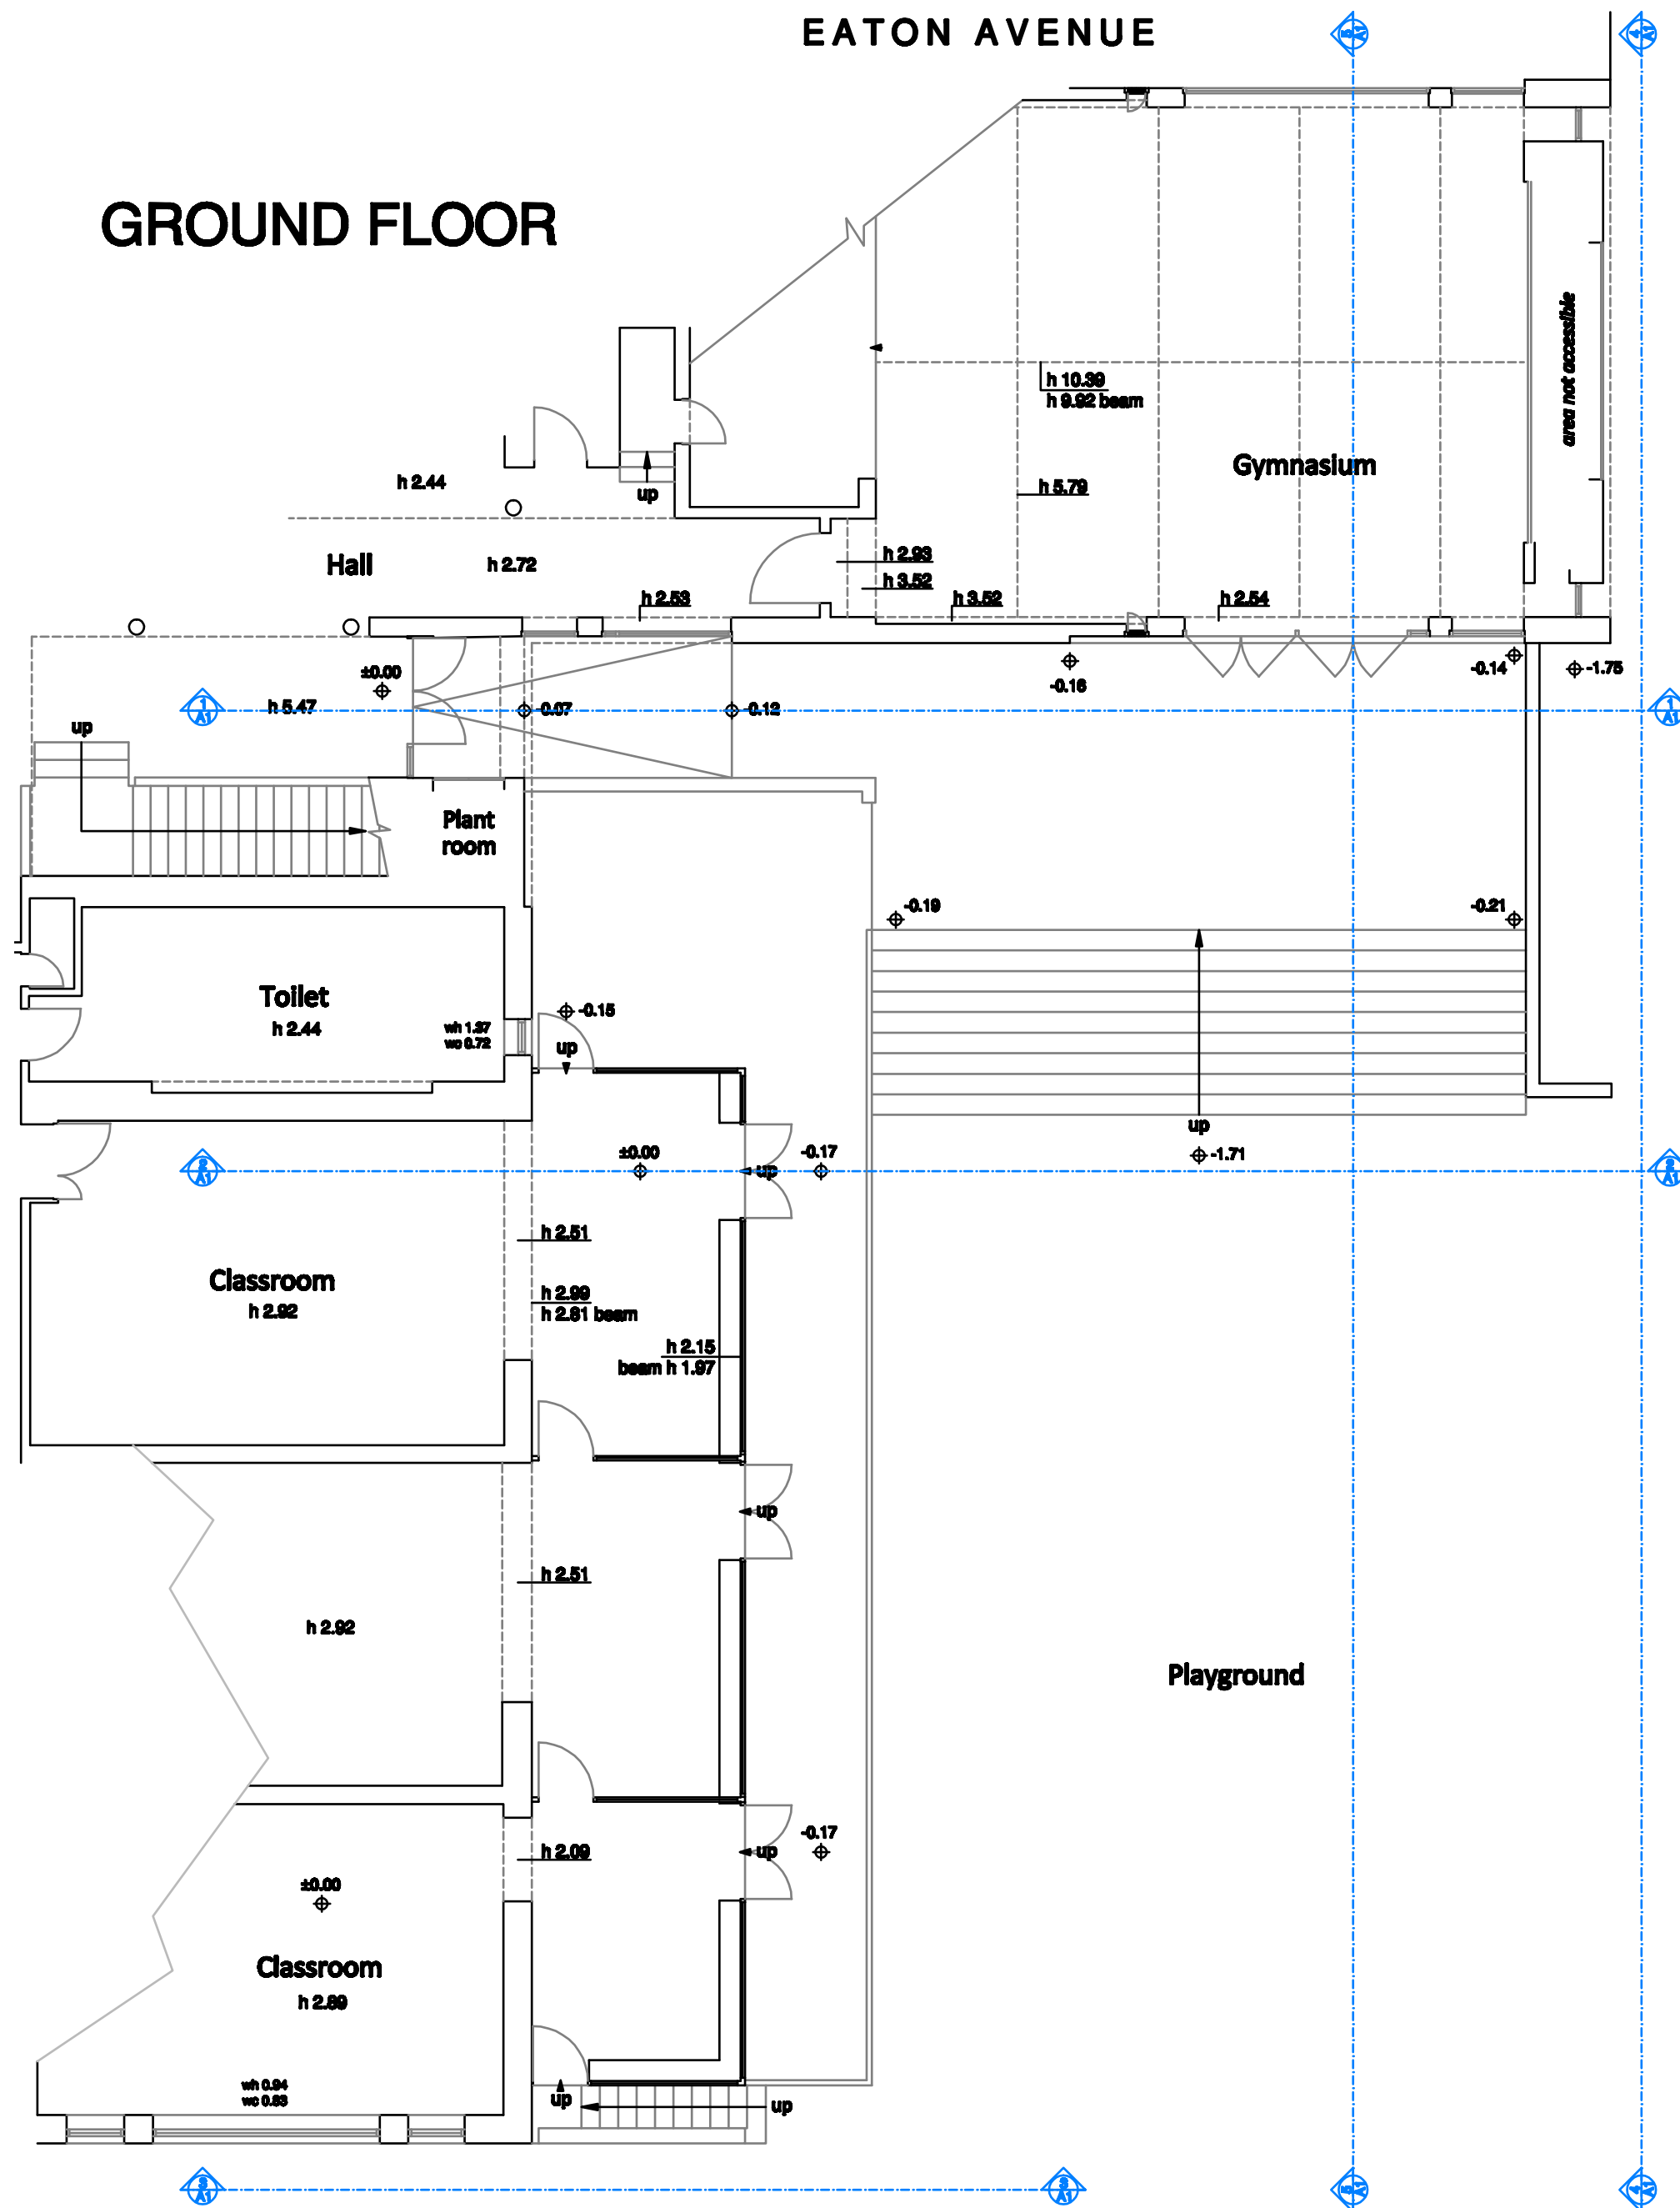

FIRST FLOOR

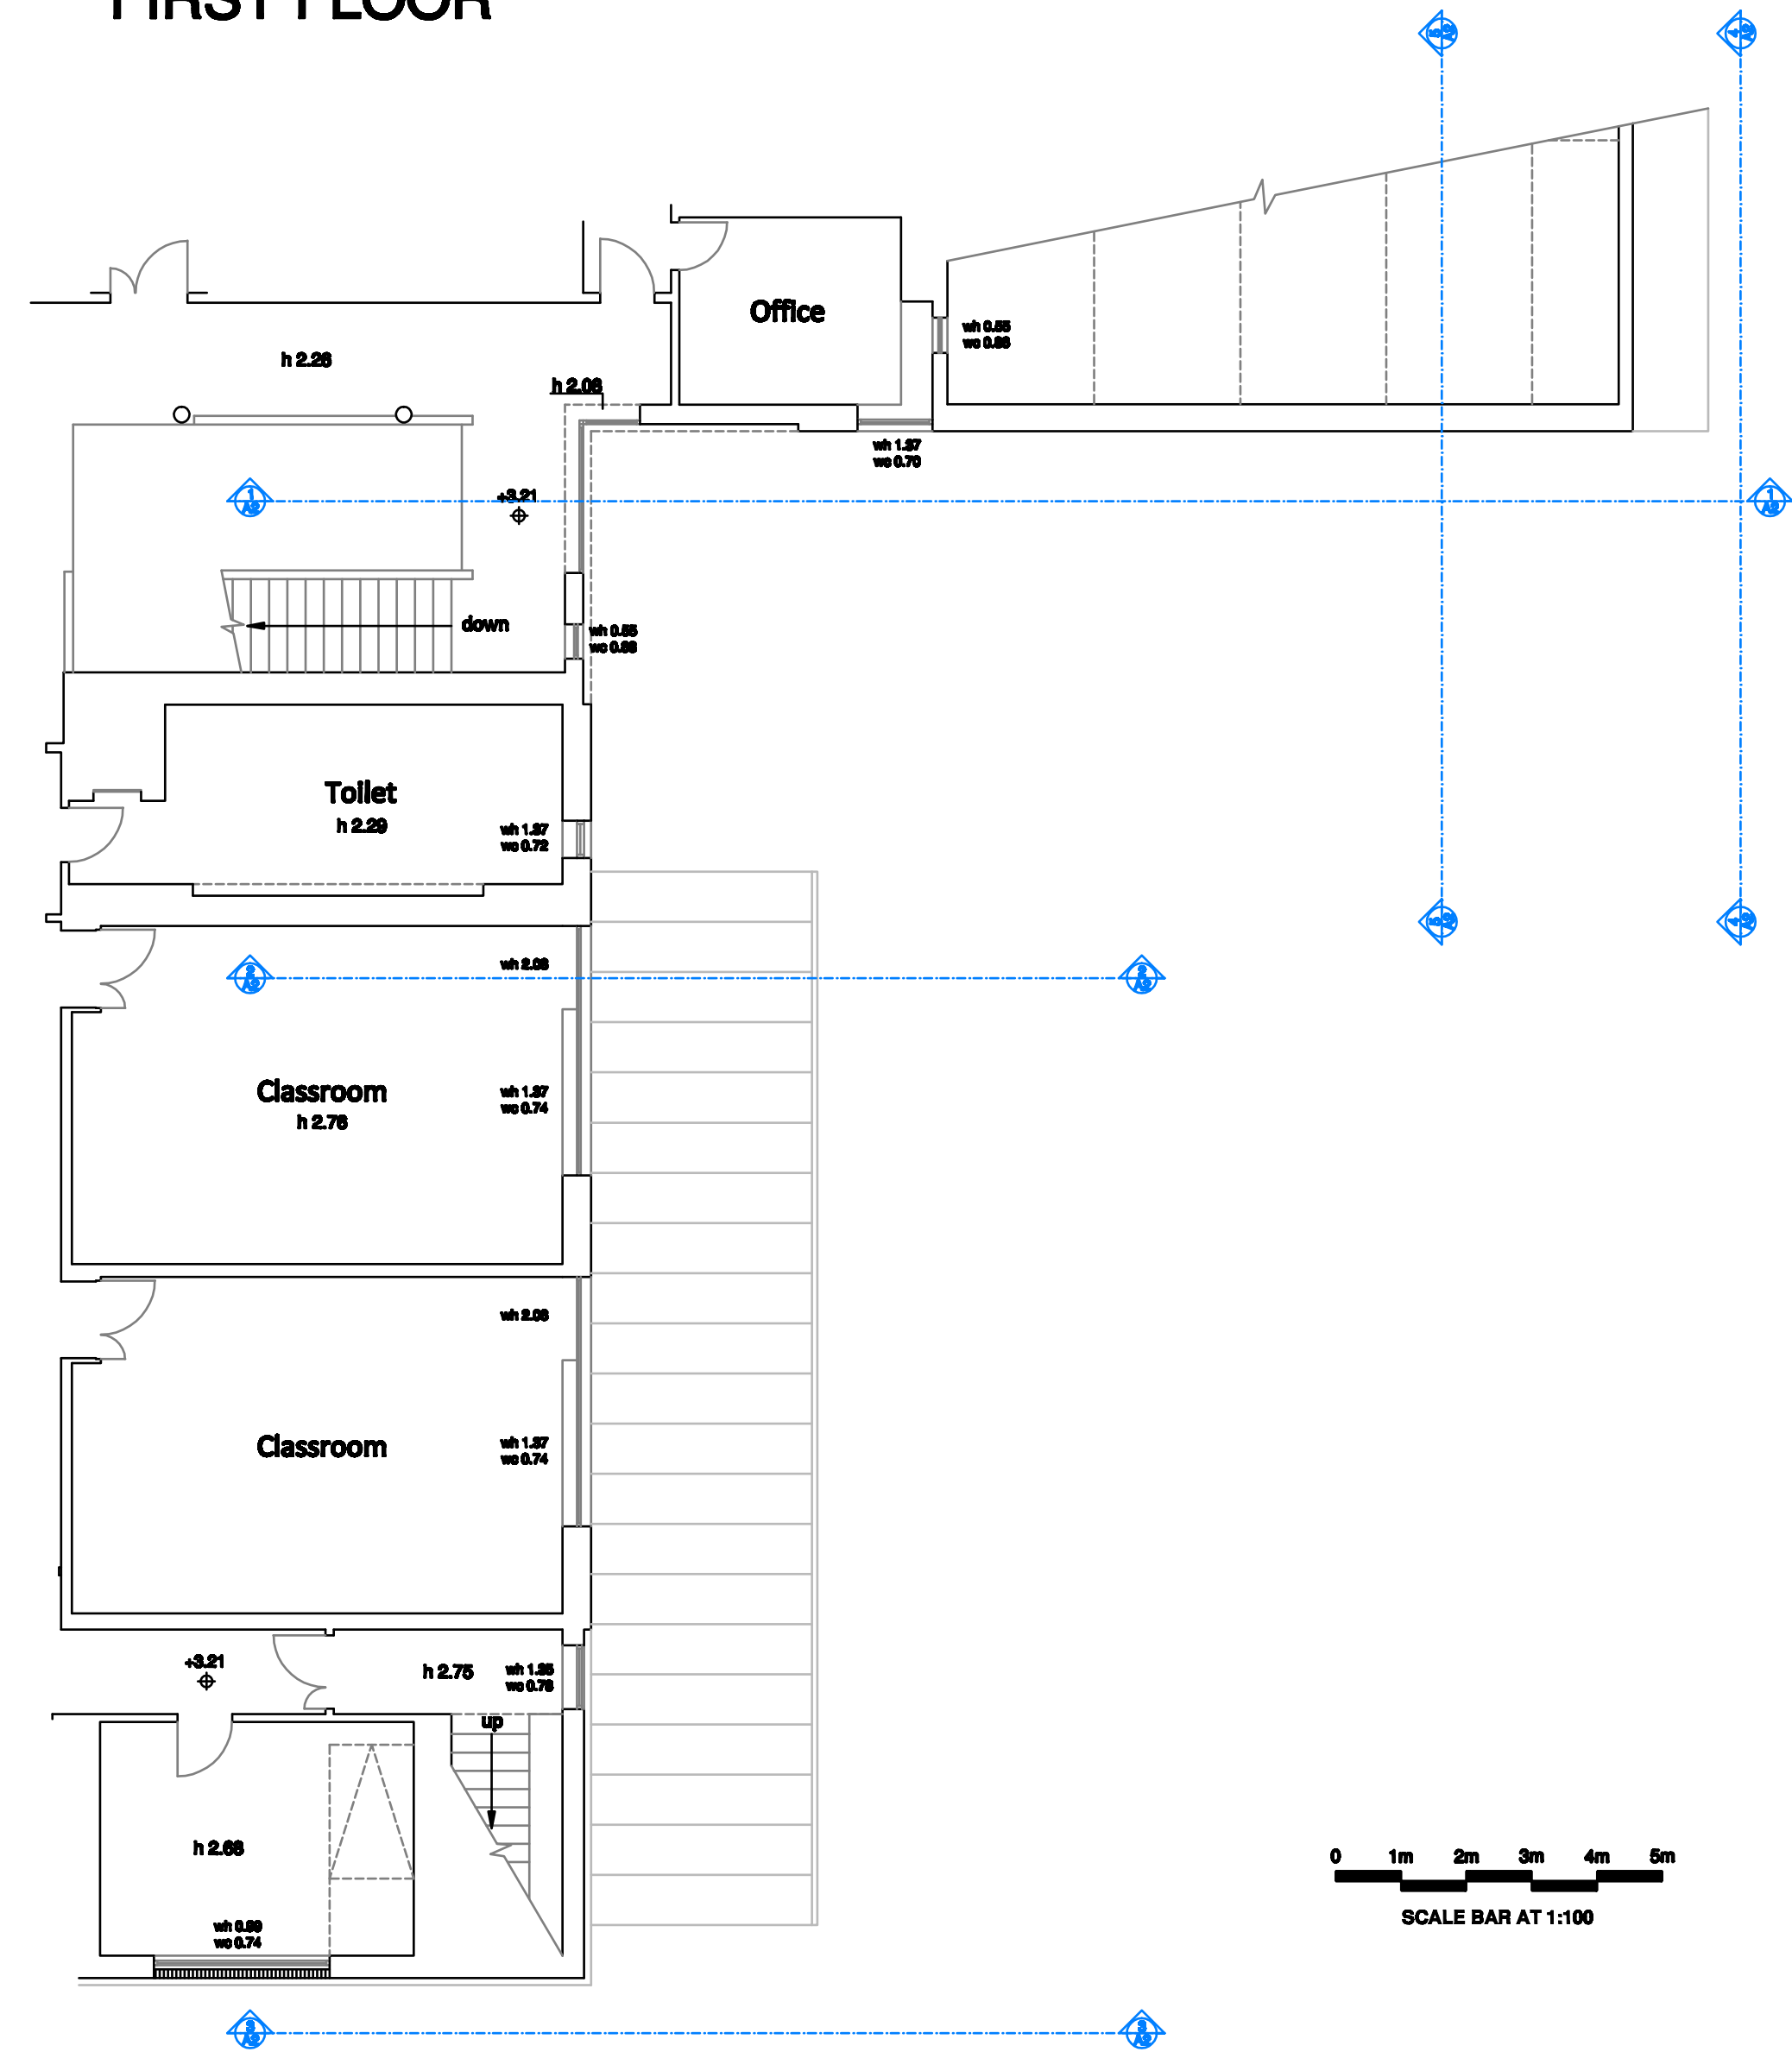

0 1m 2m 3m 4m 5m

SCALE BAR AT 1:100

Magnolia Square Limited 20 Broadwick Street Soho London W1F 9HT 020 7479 4855	Job Title:	Floorplans As Existing	Notes: All works to be carried out in accordance with current building regulations. All dimensions / levels to be checked and verified on site before commencing any work and any discrepancies to be reported to the client immediately. This drawing to be read in conjunction with contract documents, project working drawings, specification, all consultants / specialist drawings, details and specification.	Scale:	1:100@A2	Drawn:	MZ
	Site Address:	15 Eaton Avenue London NW3 3EL		Date:	Jun 15	Job No:	10366
				Drawing No:	1	Rev:	