



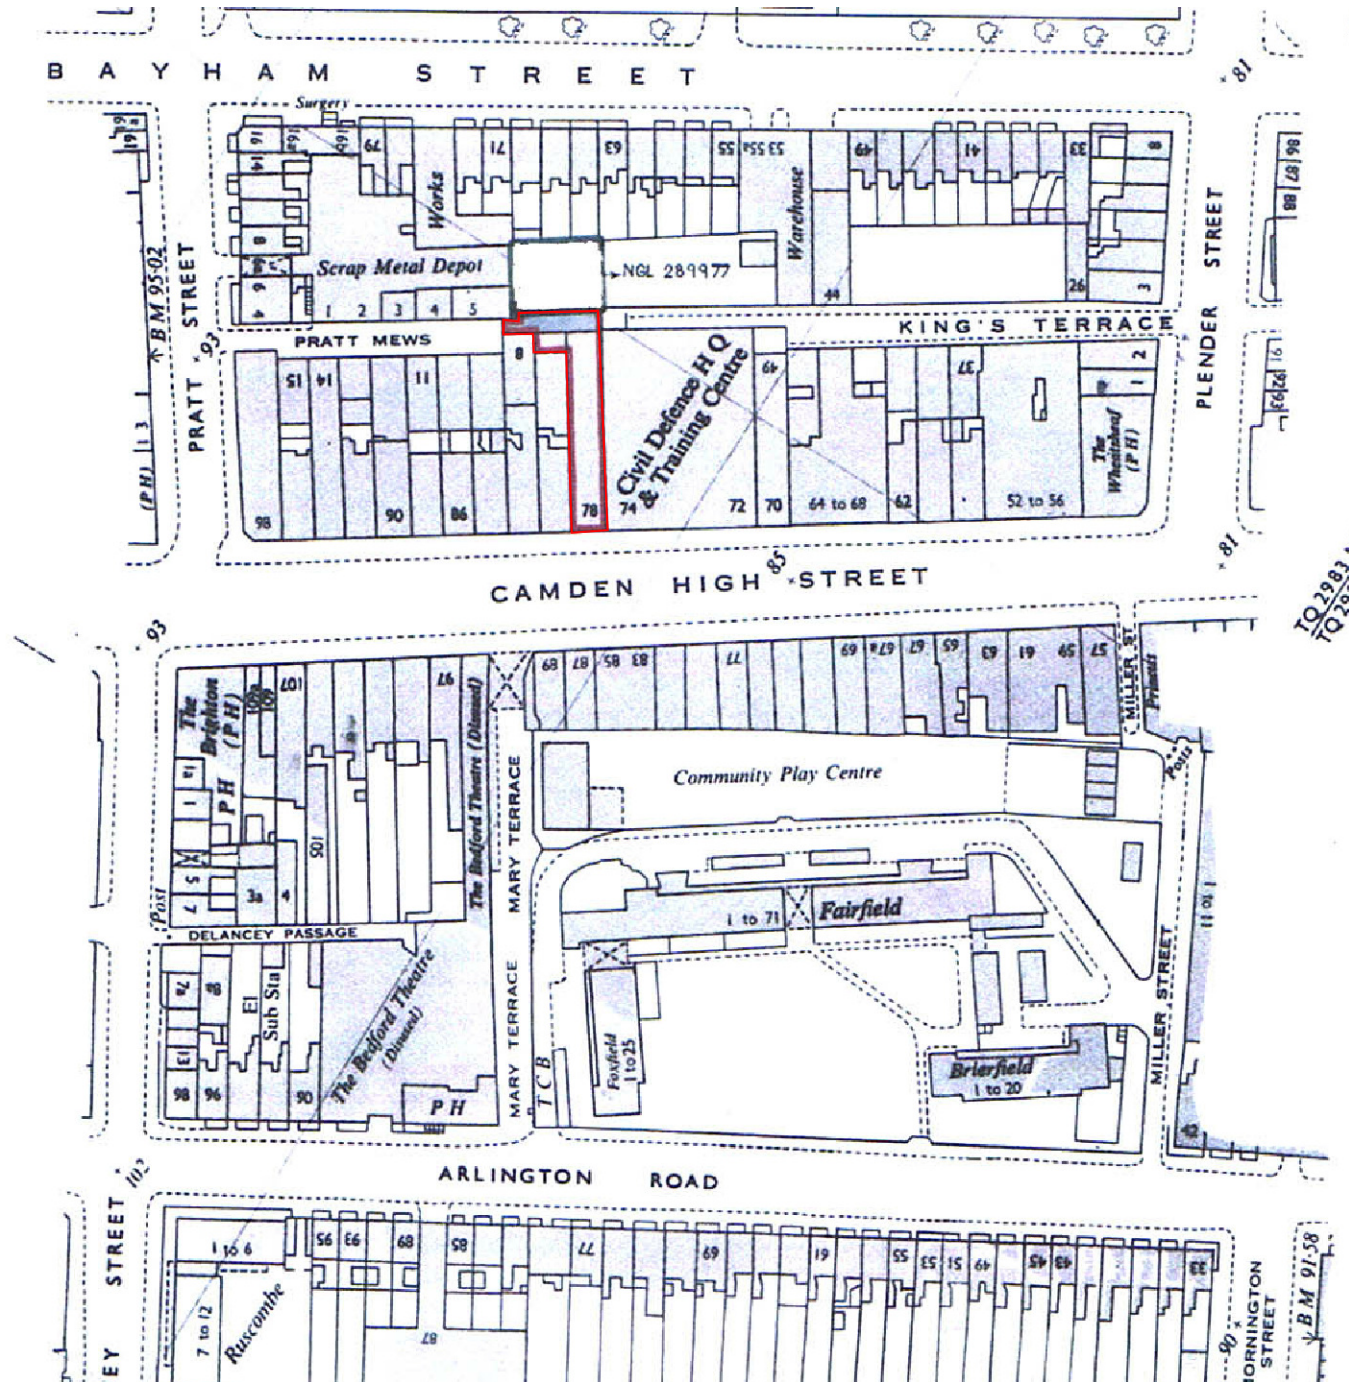

5A SITE LOCATION PLAN

SCALE 1:1250

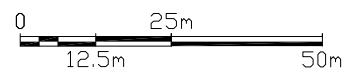

Drawing Title		Site Location Plan	
Rev.	Date	Description	Rev. By Ckd By
Address			
78 Camden High Street London NW1 0LT			
Project Title			
Planning Scheme			
Project Number	14-0126	Drawing Number	
Scale	1:1250 (A3)	Sheet No.	
Date	22/05/14	14-126-18	-
Revised			
Status	-		