



A B C D E F G H

- Legend of New Materials:**
- Doors:**
 - A. White painted glazed timber Door.
 - Planters:**
 - B. Timber box planters.
 - Balustrade:**
 - C. Glass balustrade 1200mm high.
 - Terrace Floor:**
 - D. Timber Decking

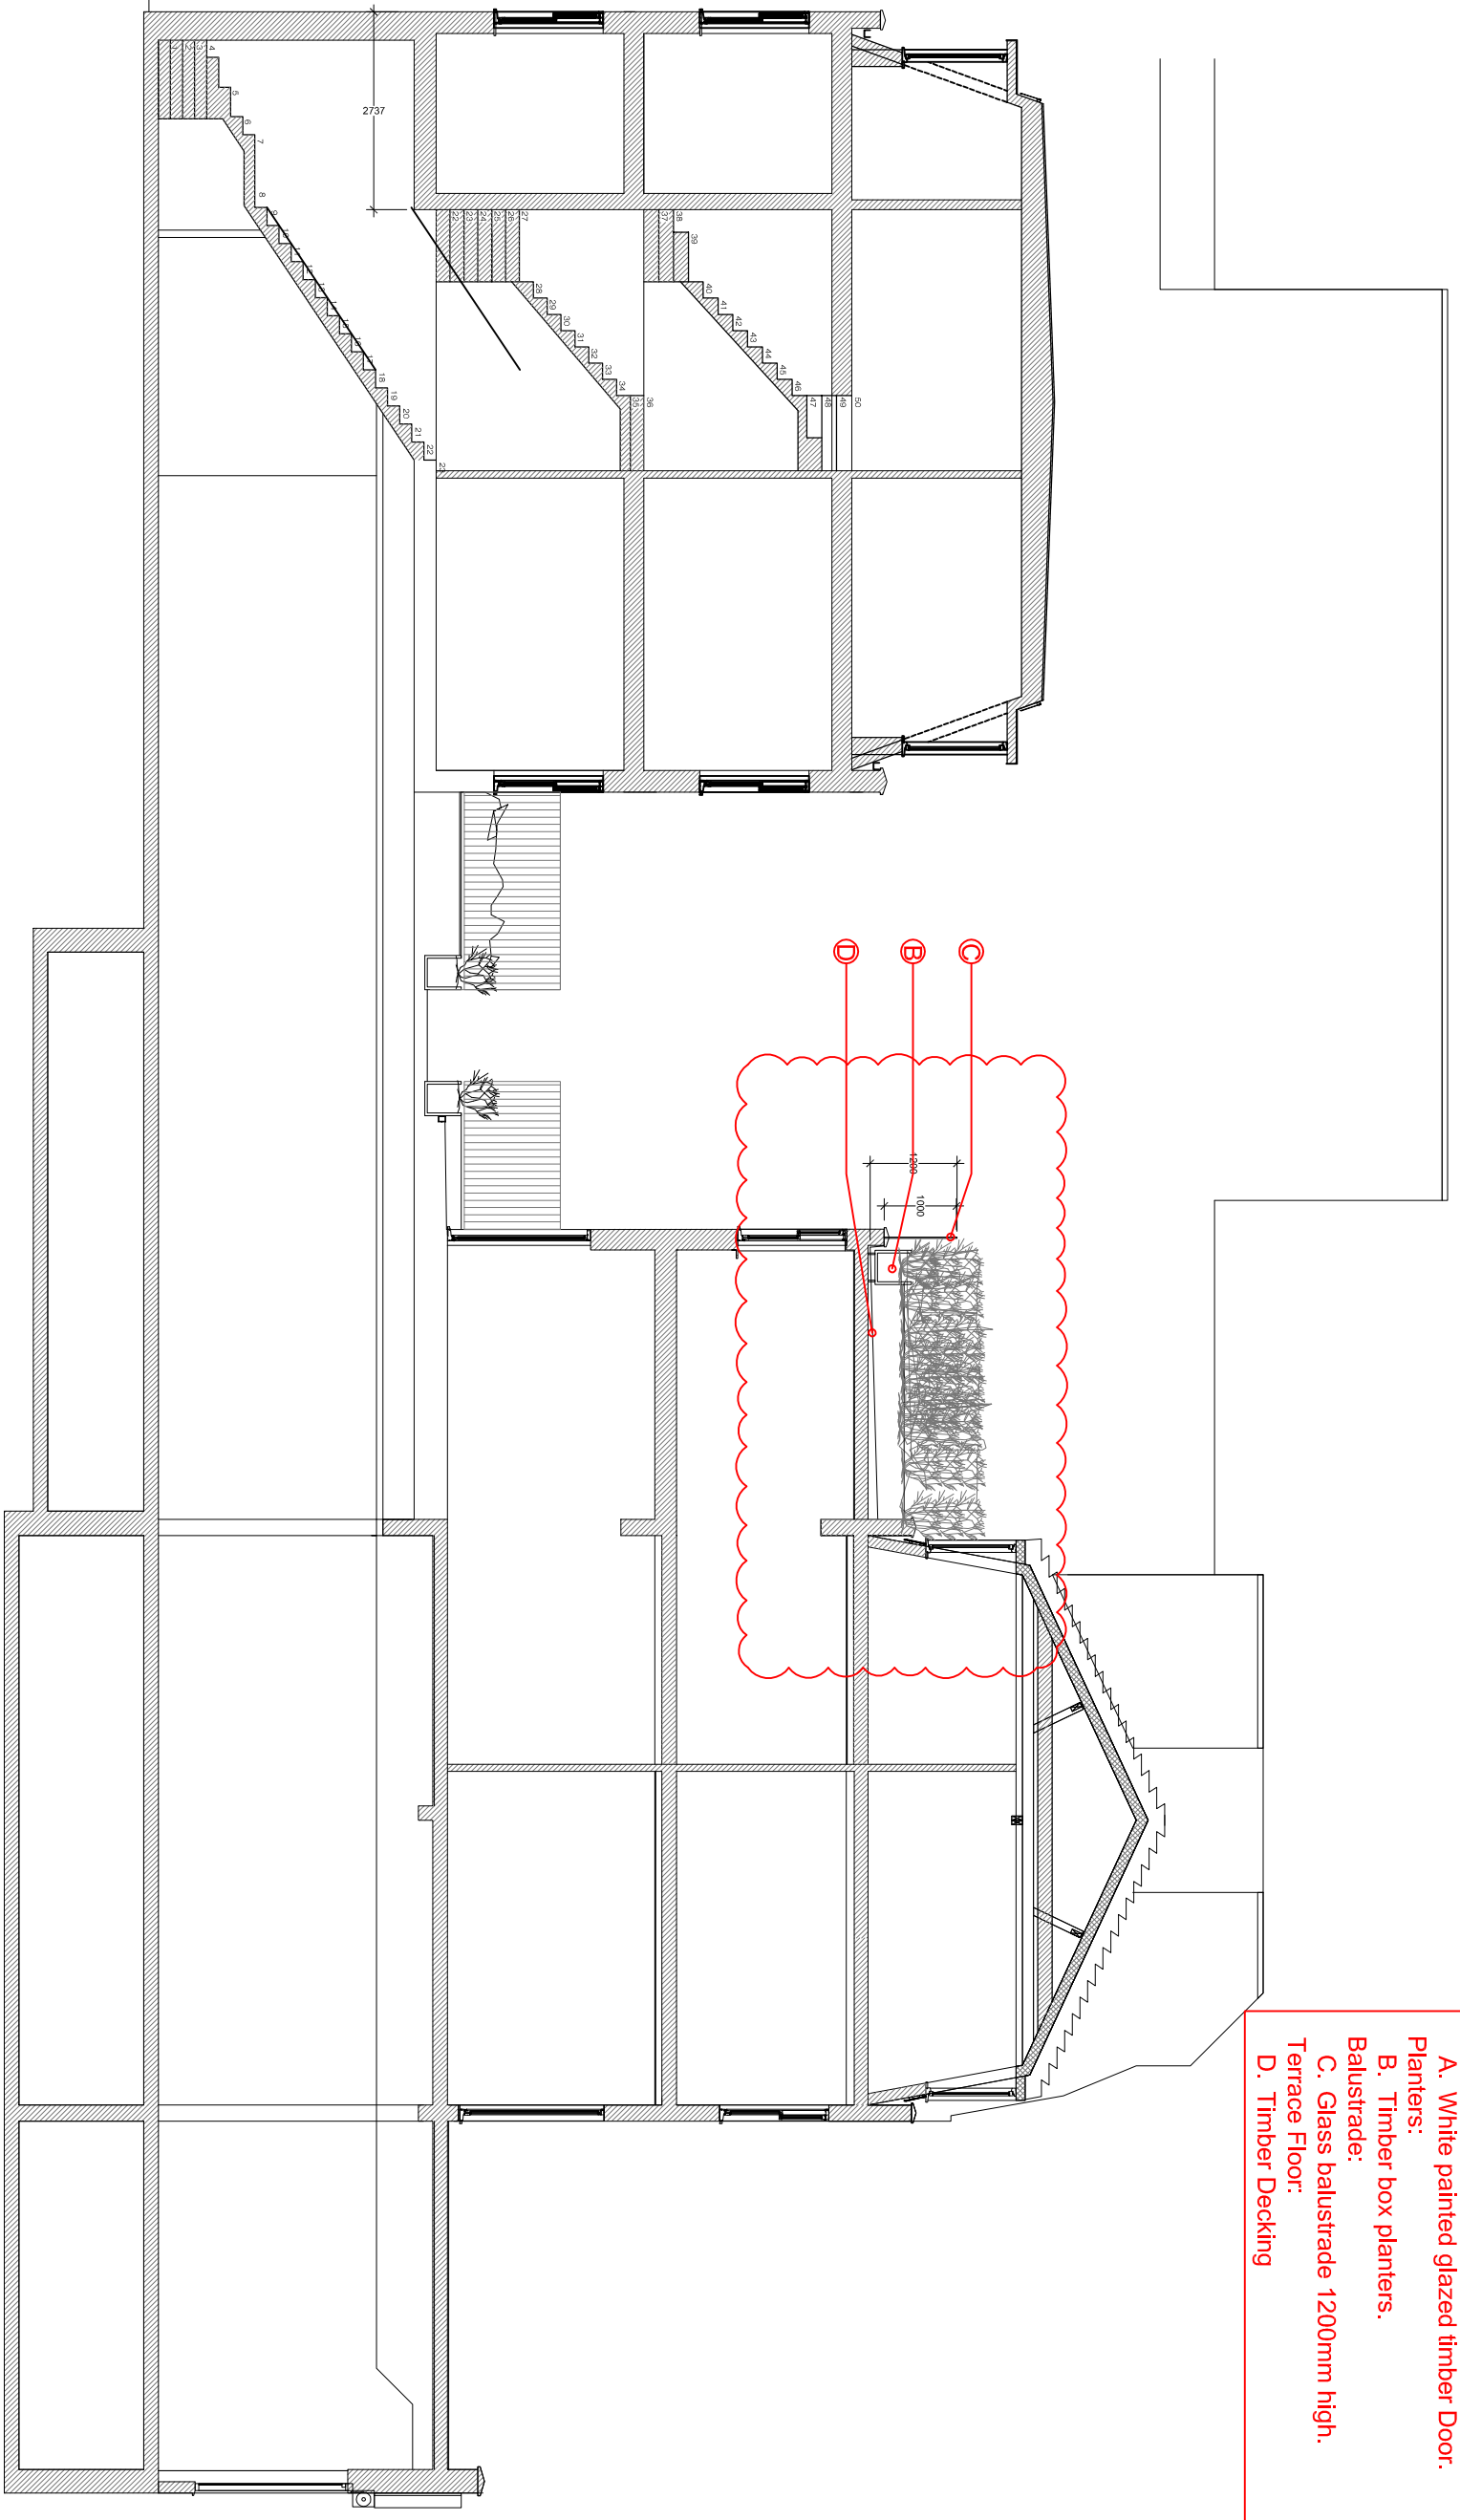

4A PROPOSED SECTION A-A

SCALE 1:100

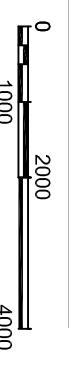

Client		78 Camden High Street, London, NW1 0LT	
Drawing Title		Proposed Section A-A	
Rev	Date	Description	Rev By
A	08/12/14	Drawing updated	NP SK
B	18/03/15	Drawing updated	NP SK
C	29/09/15	Drawing updated	NP SK
Project Number		14/0126	
Scale		1:100 @A3	
Date		06/05/14	
Revised		29/09/15	
Status		-	
Drawing Number		14-126-15	
Rev.		C	