

Legend of Materials:

Walls:

1. Facing brickwork to match existing.
Roof:

Roof:

2. Flat roof finished with three layers felt.
3. Roof terrace finished with pavers.
4. Mansard roof with slates to match existing.

Windows/Doors:


5. White painted timber Doors.
6. White painted timber windows.

Plante

- ## 7. Timber clad planters.

Drainage:

8. UPVC Gutter and downpipe (black) to match existing.

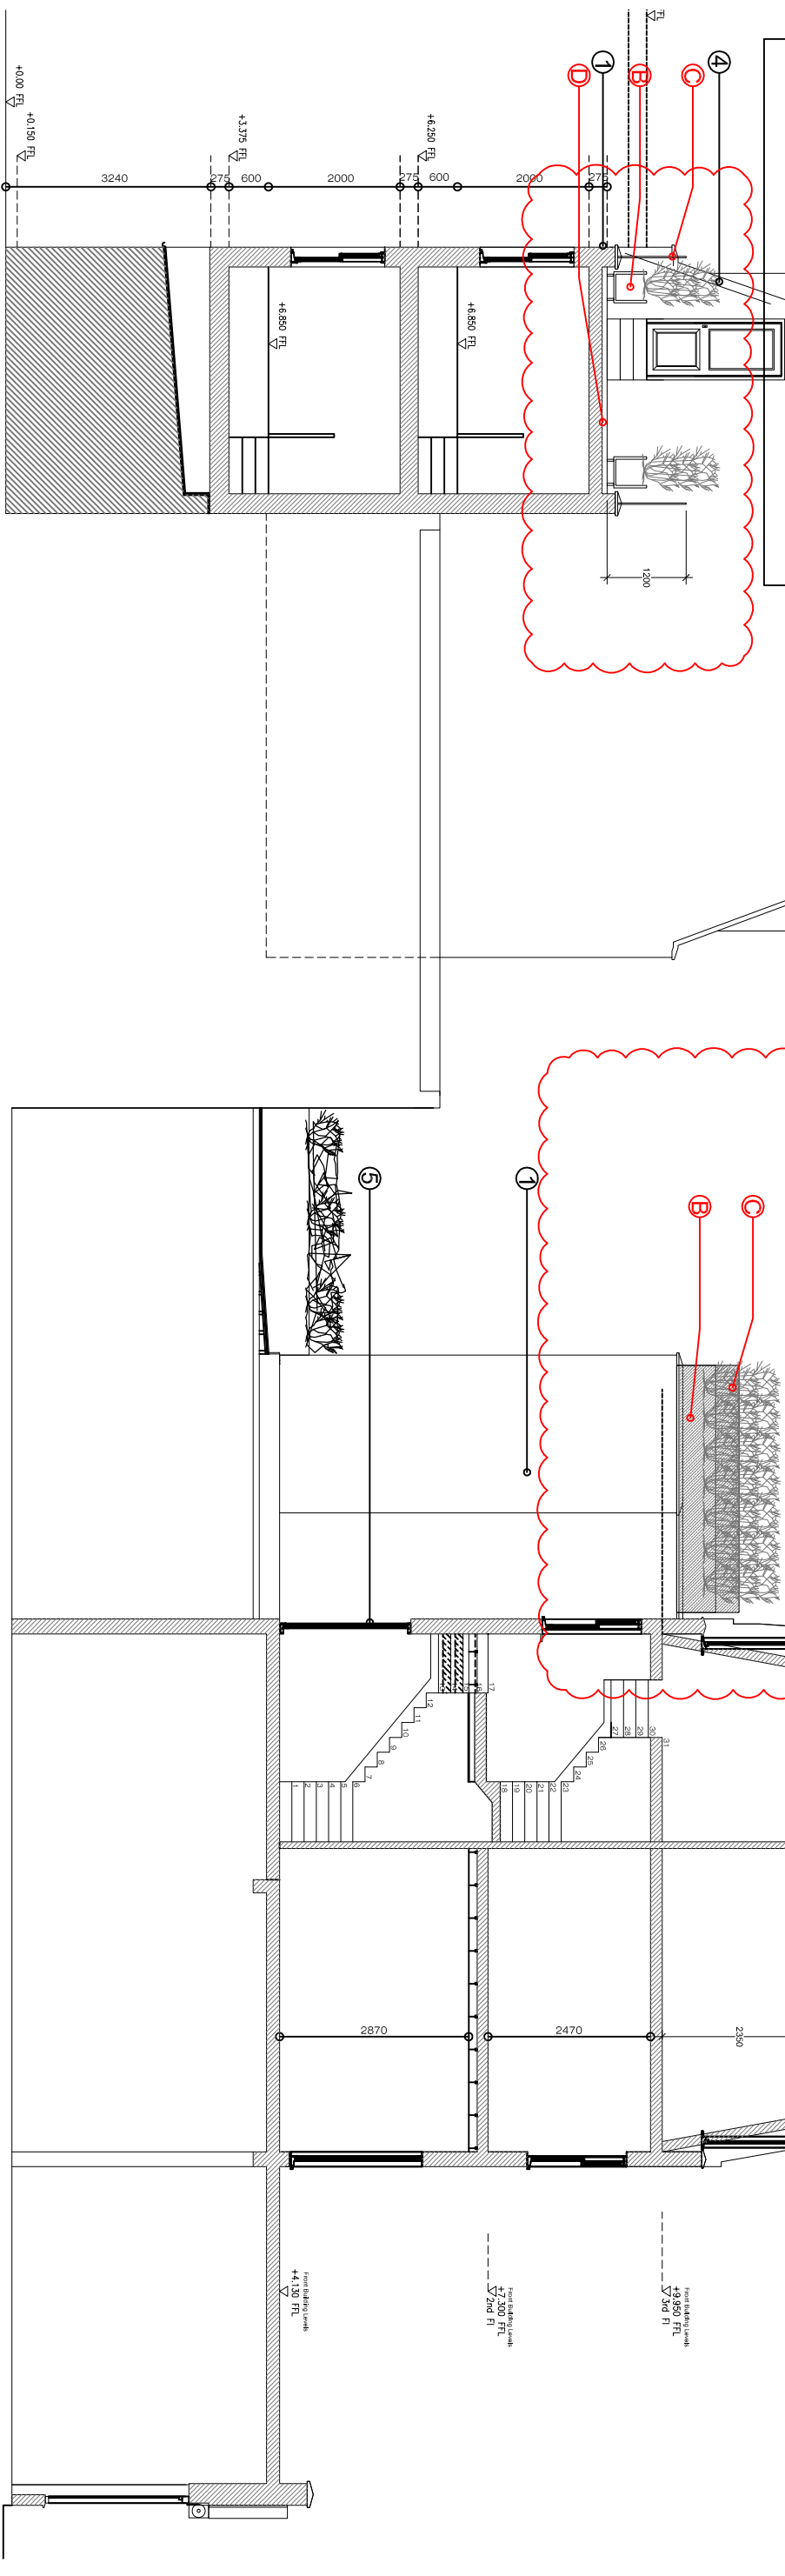

Legend of New Materials:

Doors:

- A. White painted glazed timber Door.
Planters:

Planters:

- B. Timber box planters.**
Balustrade:

Balustrade:


- C. Glass balustrade 1200mm high.
Terrace Floor:

Terrace Floor:

- #### D. Timber Decking

4A PROPOSED SIDE ELEVATION

SCALE 1:100

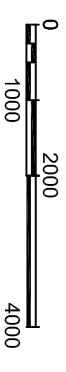

Client 78 Camden High Street, London, NW1 0LT		Drawing Title Proposed Side Elevation		Project Number 14/0126		Drawing Number Sheet No. 14-126-16 Rev. C	
Project Title		Rev. Date A 09/12/14 B 18/03/15 C 29/09/15 Description Drawing updated Drawing updated Drawing updated		Rev By NP NP NP Ckd By SK SK SK		Status -	