



A B C D E F G H

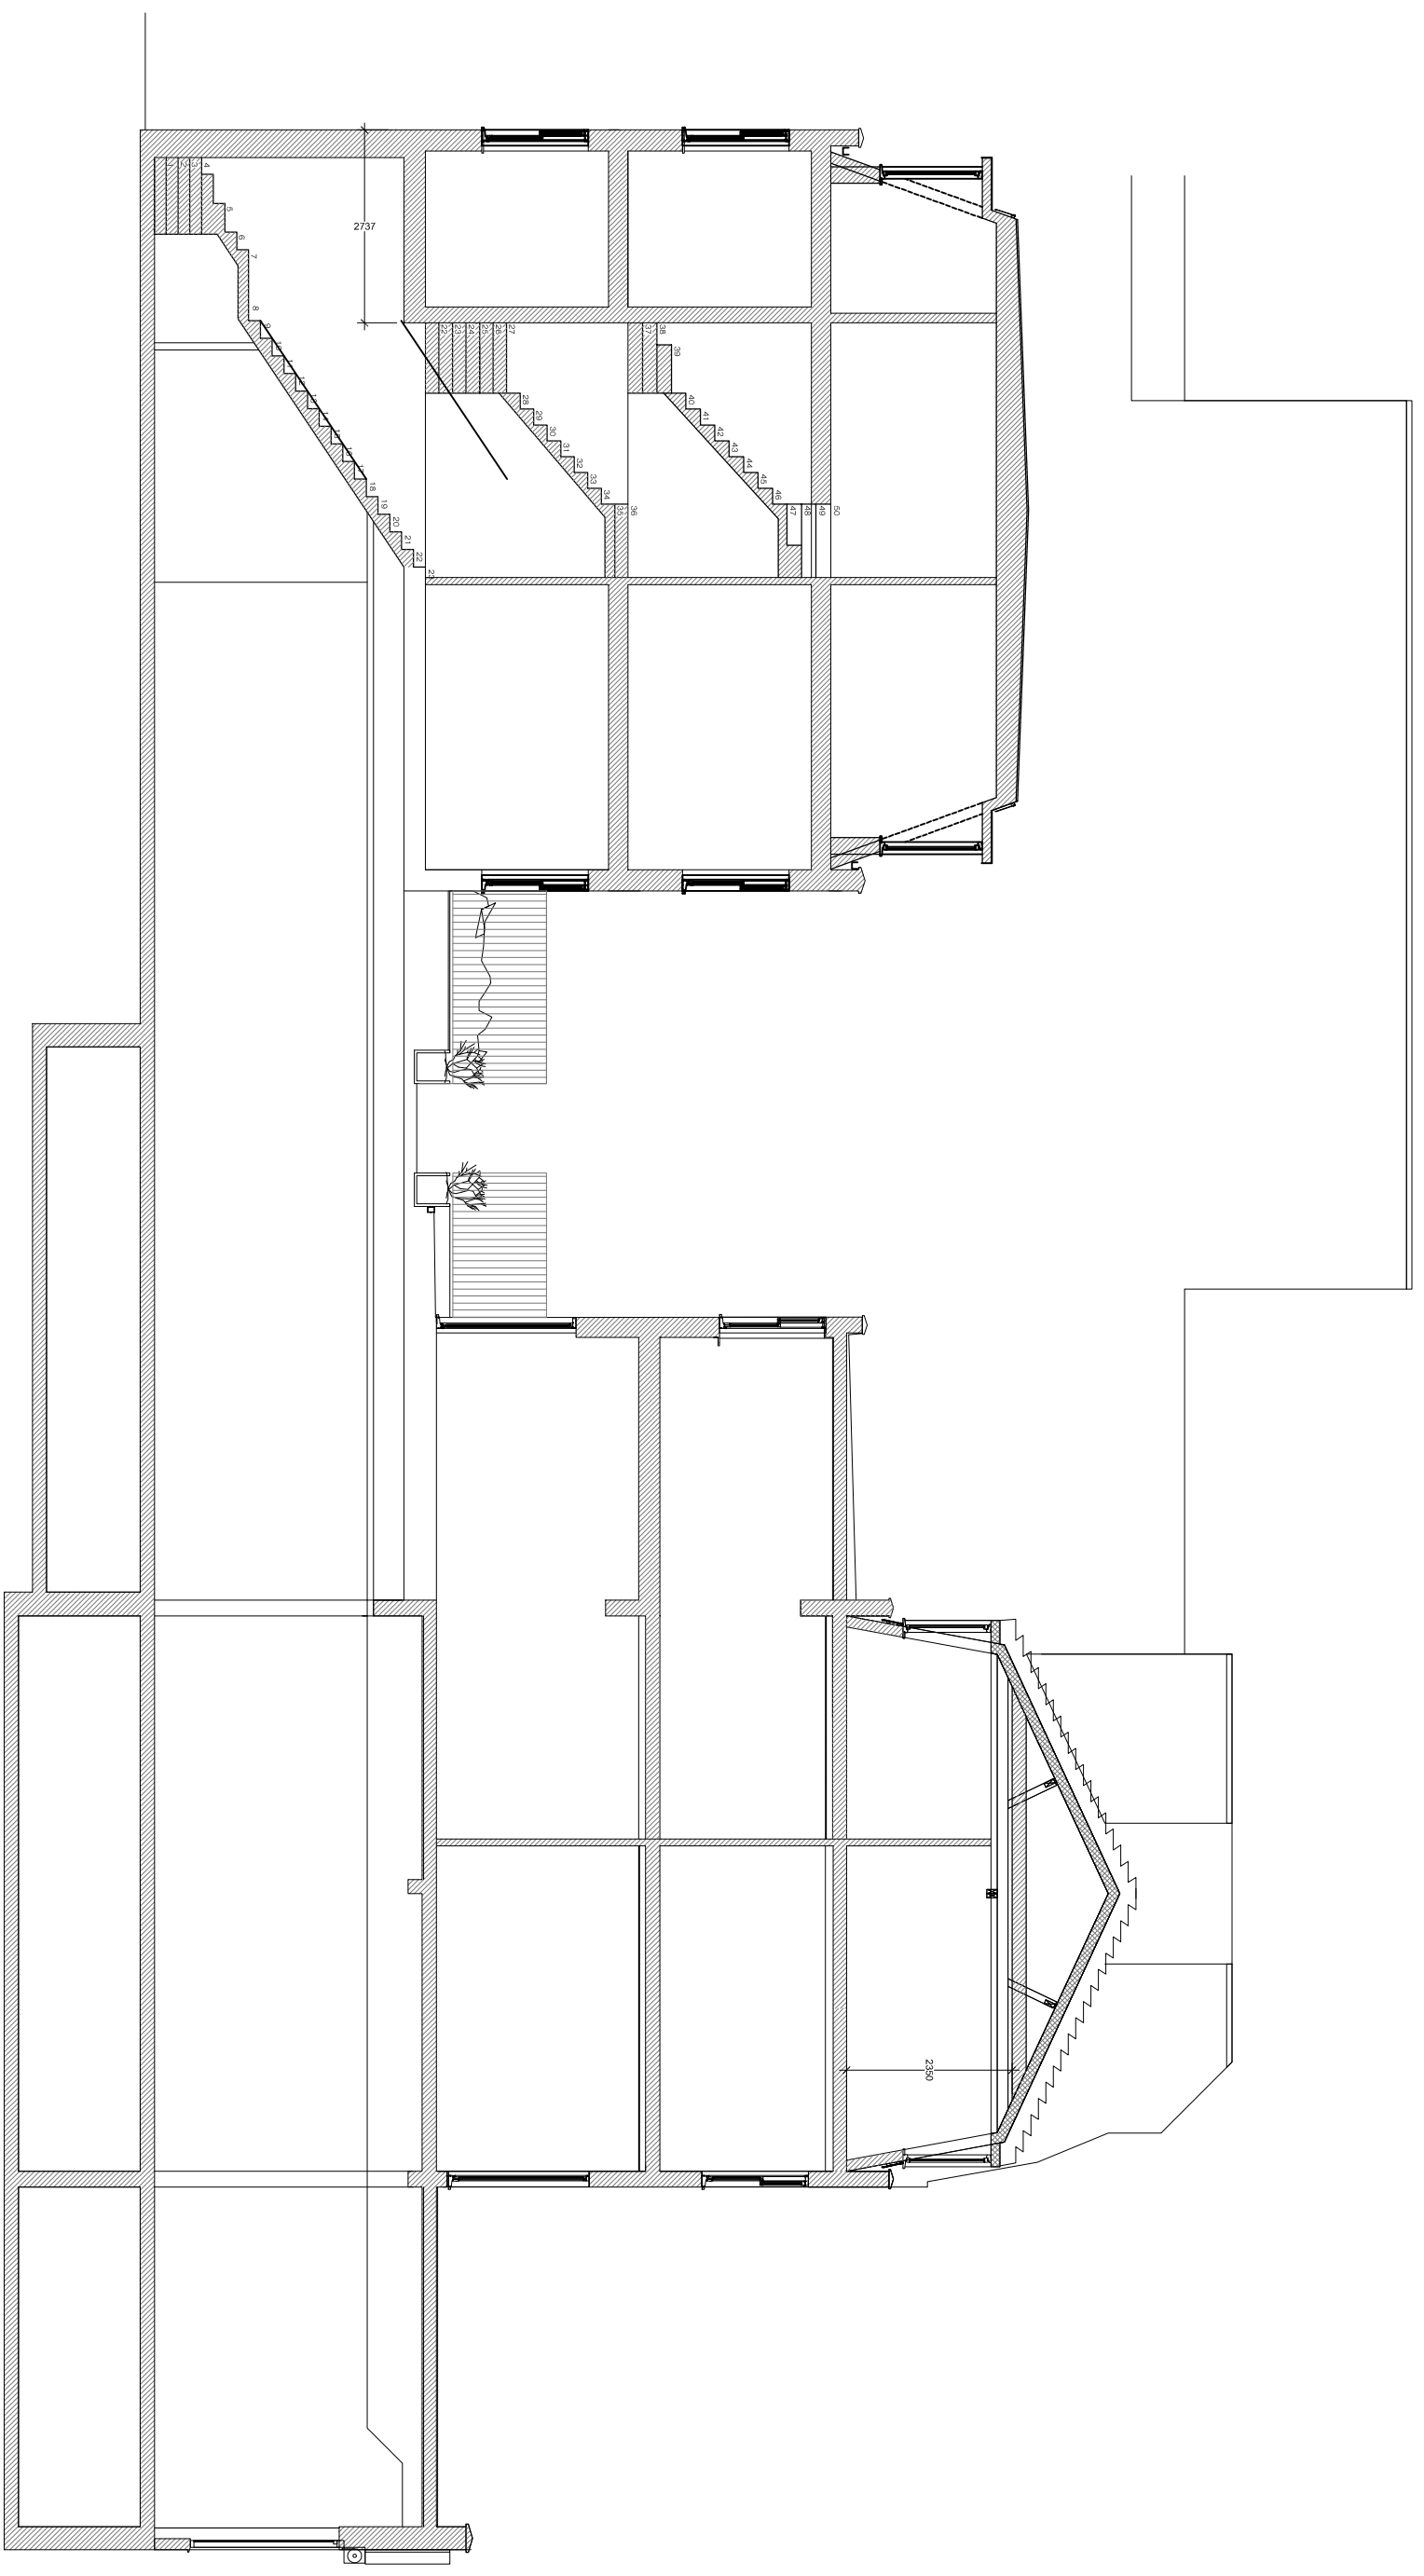

4A PROPOSED SECTION A-A

SCALE 1:100

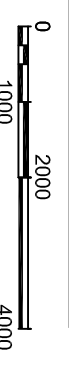

<p>Client</p> <p>-</p>		<p>Drawing Title</p> <p>Existing Approved Section A-A</p>		<p>Project Number</p> <p>14/0126</p>	<p>Drawing Number</p> <p>14-126-65</p>
<p>Project Title</p> <p>78 Camden High Street, London, NW1 0LT</p>		<p>Rev. Date</p> <p>-</p>	<p>Description</p> <p>-</p>	<p>Rev. By</p> <p>CKD</p>	<p>Rev.</p> <p>-</p>
		<p>Date</p> <p>19/10/15</p>	<p>Revised</p> <p>-</p>	<p>Status</p> <p>-</p>	