

A

B

C

D

E

F

G

H

Legend of Materials:

Walls:

1. Facing brickwork to match existing.

Roof:

2. Flat roof finished with three layers felt.
3. Roof terrace finished with pavers.
4. Mansard roof with slates to match existing.

Windows/Doors:


5. White painted timber Doors.
6. White painted timber windows.

Planters

7. Timber clad planters.


Drainage:

8. UPVC Gutter and downpipe (black) to match existing.

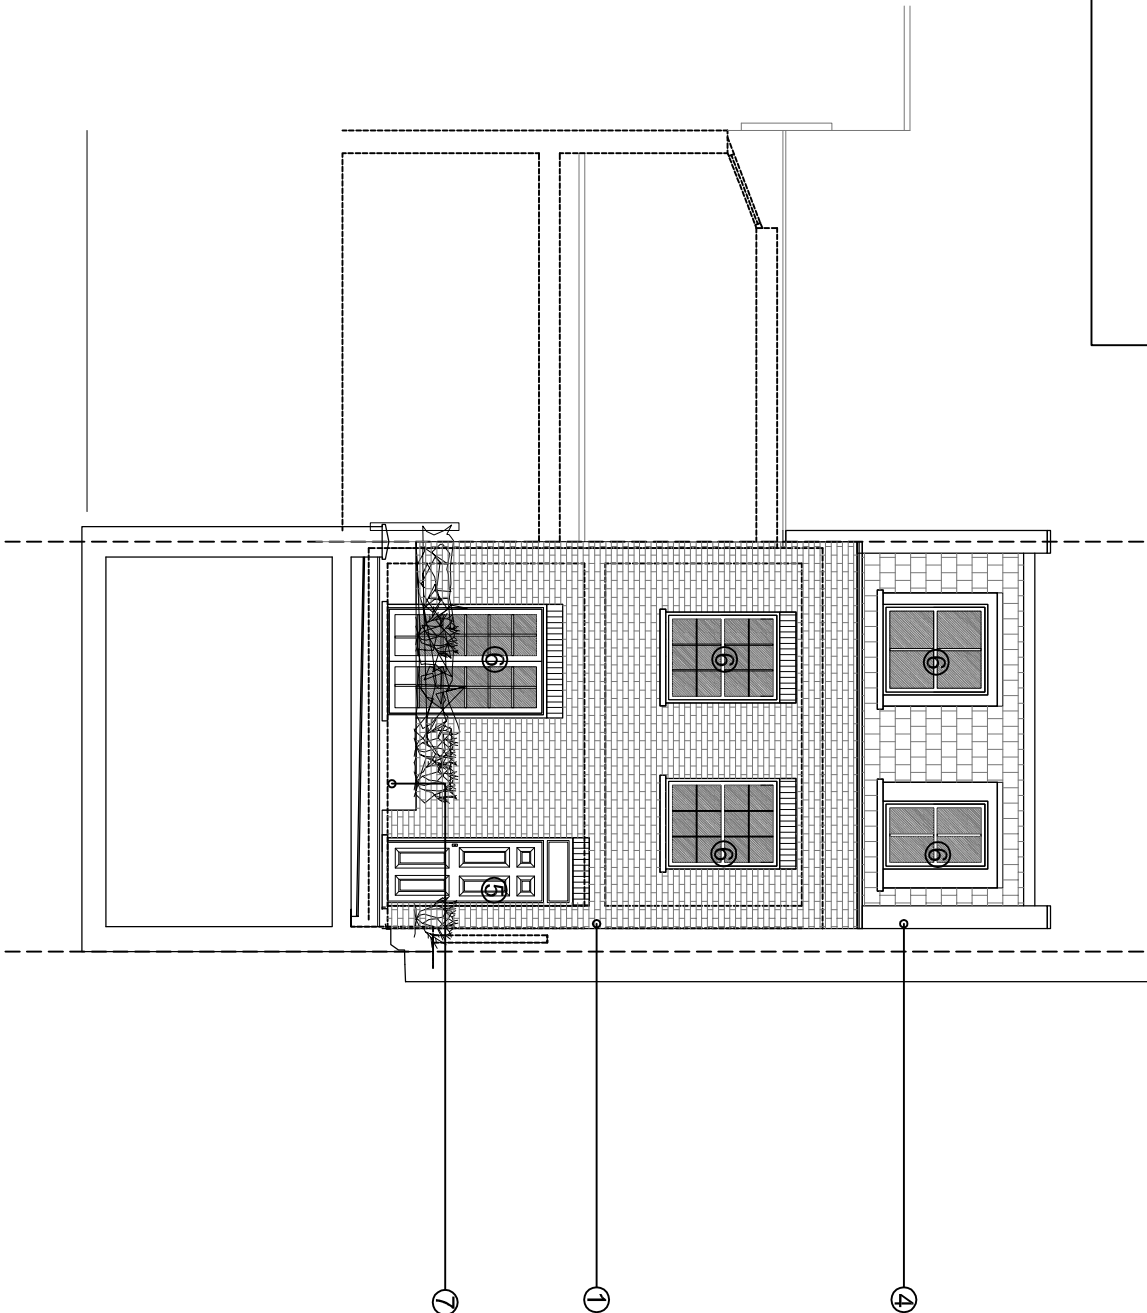

4A COURTYARD ELEVATION 1

SCALE 1:100

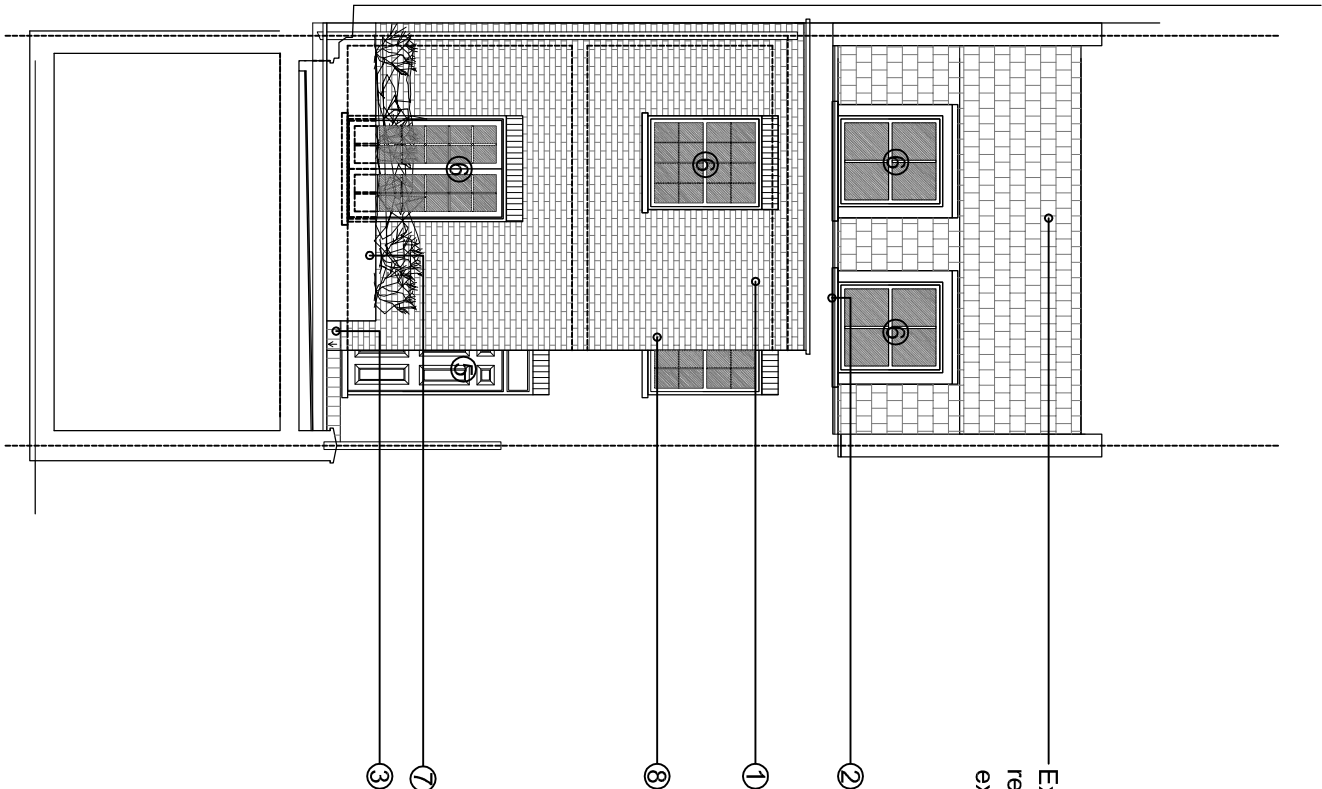

4E COURTYARD ELEVATION 2

SCALE 1:100



<div></div>		Client		-	
Project Title		78 Camden High Street, London, NW1 0LT			
Drawing Title		Existing Approved Courtyard Elevations			
Rev. Date	Description	Rev. By	Ckd By		
Project Number		14/0126		Drawing Number	
Scale		1:100@A3		Sheet No.	
Date		19/10/15		14-126-67	
Revised -				Rev.	
Status		-		-	