


В	14-09-15	ISSUED FOR PLANNING
A	01-06-15	REAR EXTENSION REDUCED IN SIZE & HEIGHT FOLLOWING PRE-APPLICATION ADVICE
No.	DATE	REVISION / ISSUE

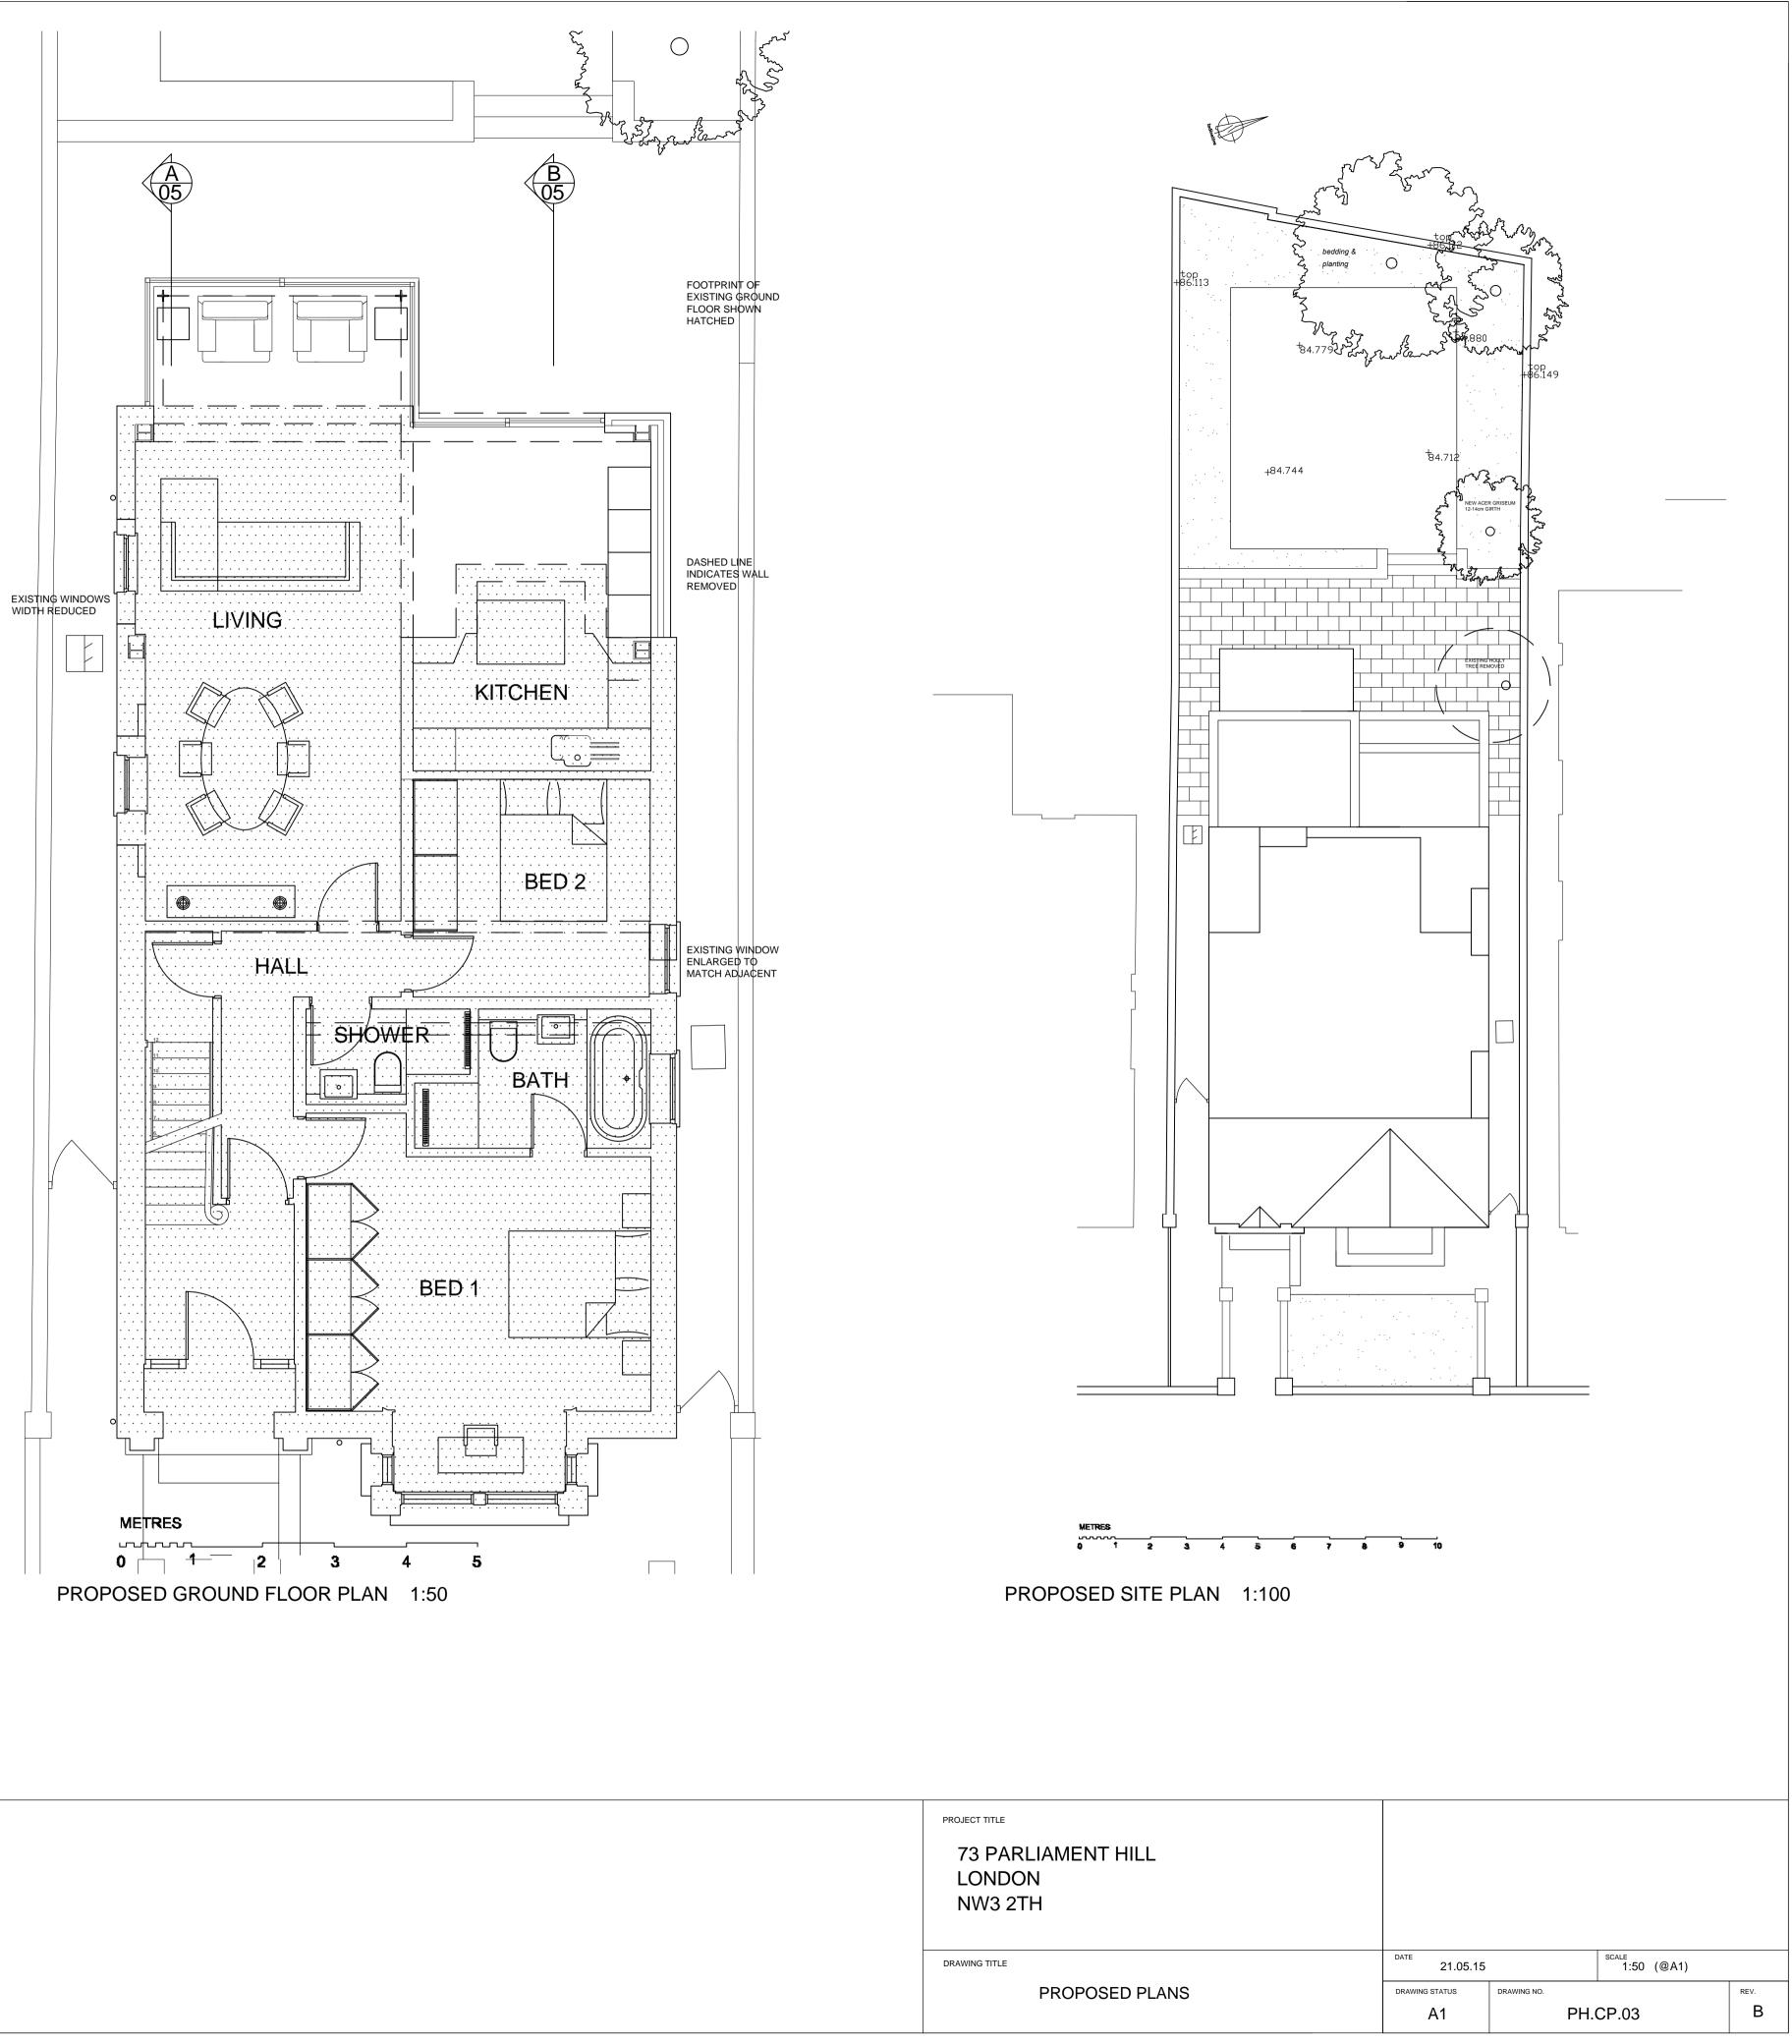

PROJECT TITLE
73 PARLIAMENT HILL LONDON NW3 2TH