


NOTE:
THIS DRAWING MUST NOT BE SCALED.
THE CONTRACTOR IS TO CHECK ALL DIMENSIONS ON SITE
THIS DRAWING IS PROPERTY OF IMAGE ARCHITECTURE LTD.
AND IS NOT TO BE REPRODUCED OR COPIED IN WHOLE OR
IN PART WITHOUT PERMISSION

KEY PLAN

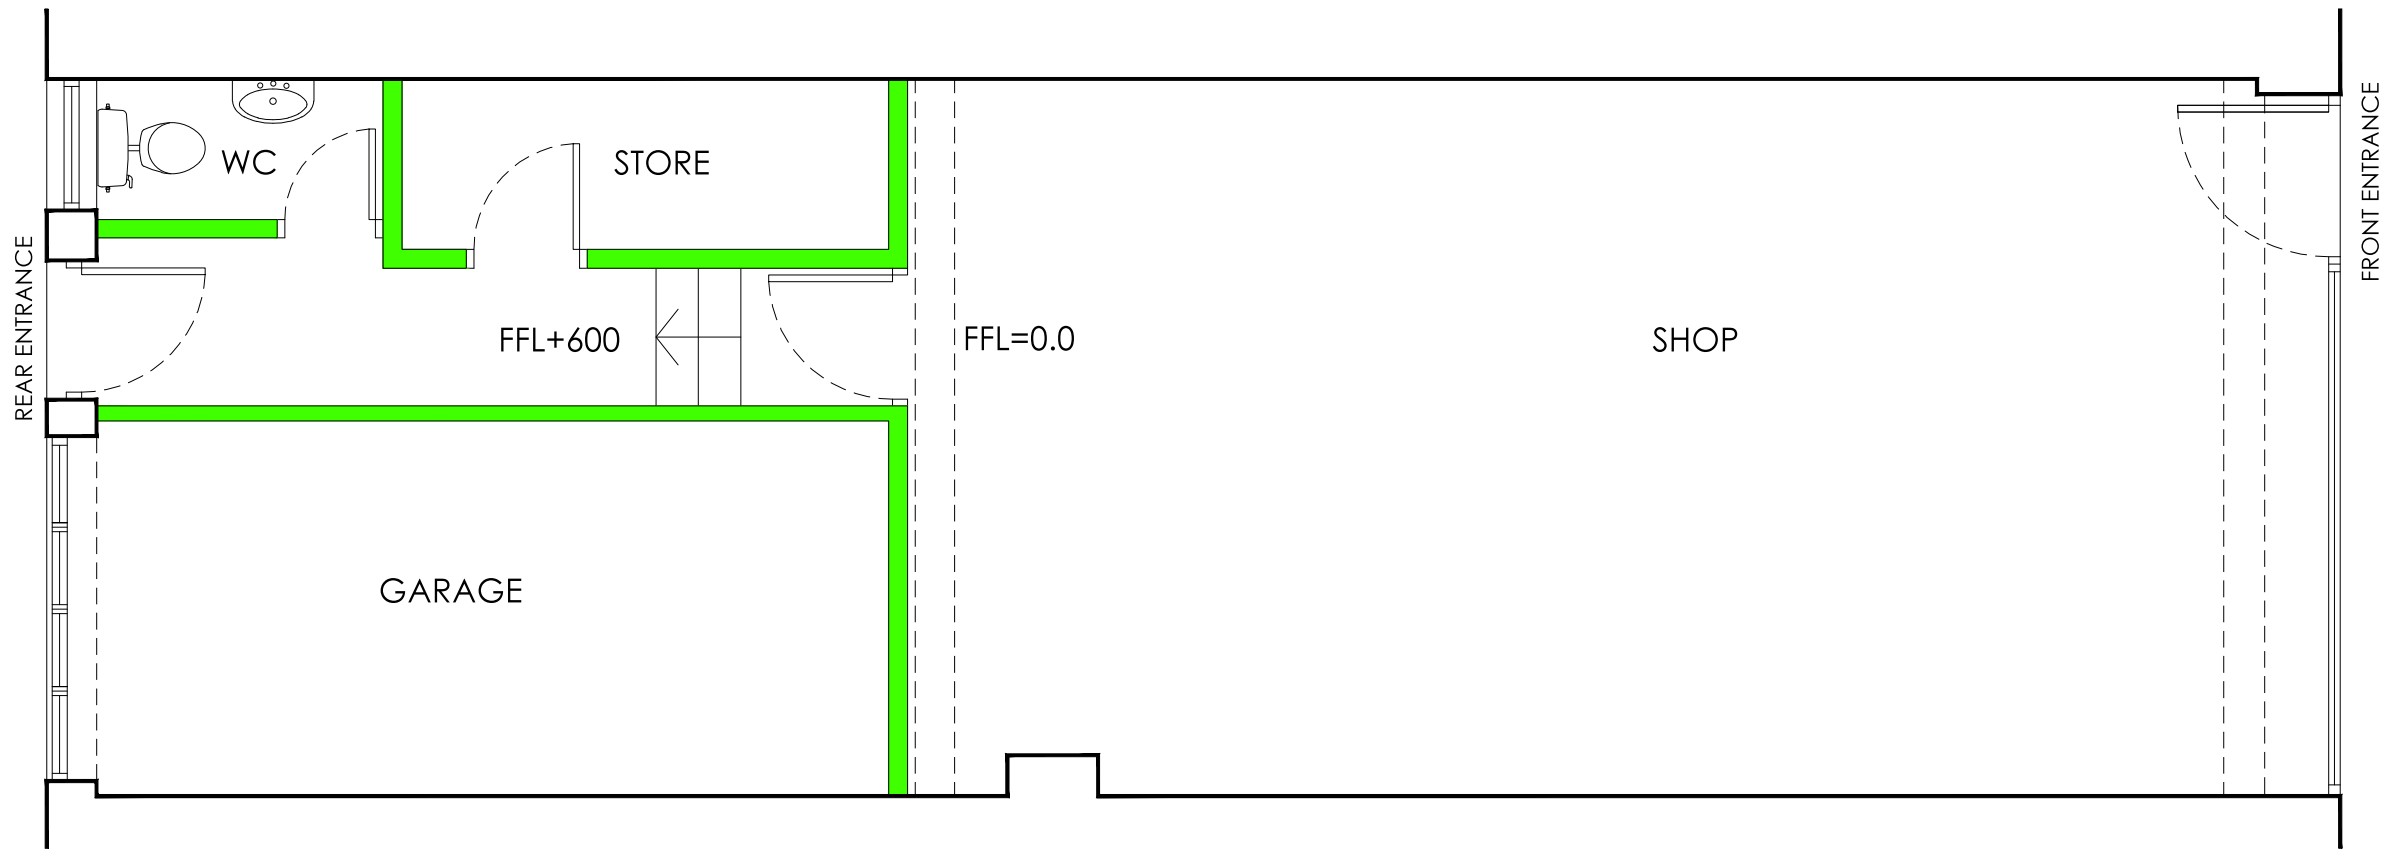


KEY

EXISTING WALLS REMOVED


NEW PARTITION WALLS

1 EXISTING PLAN
- RETAIL CLASS A1 1:50

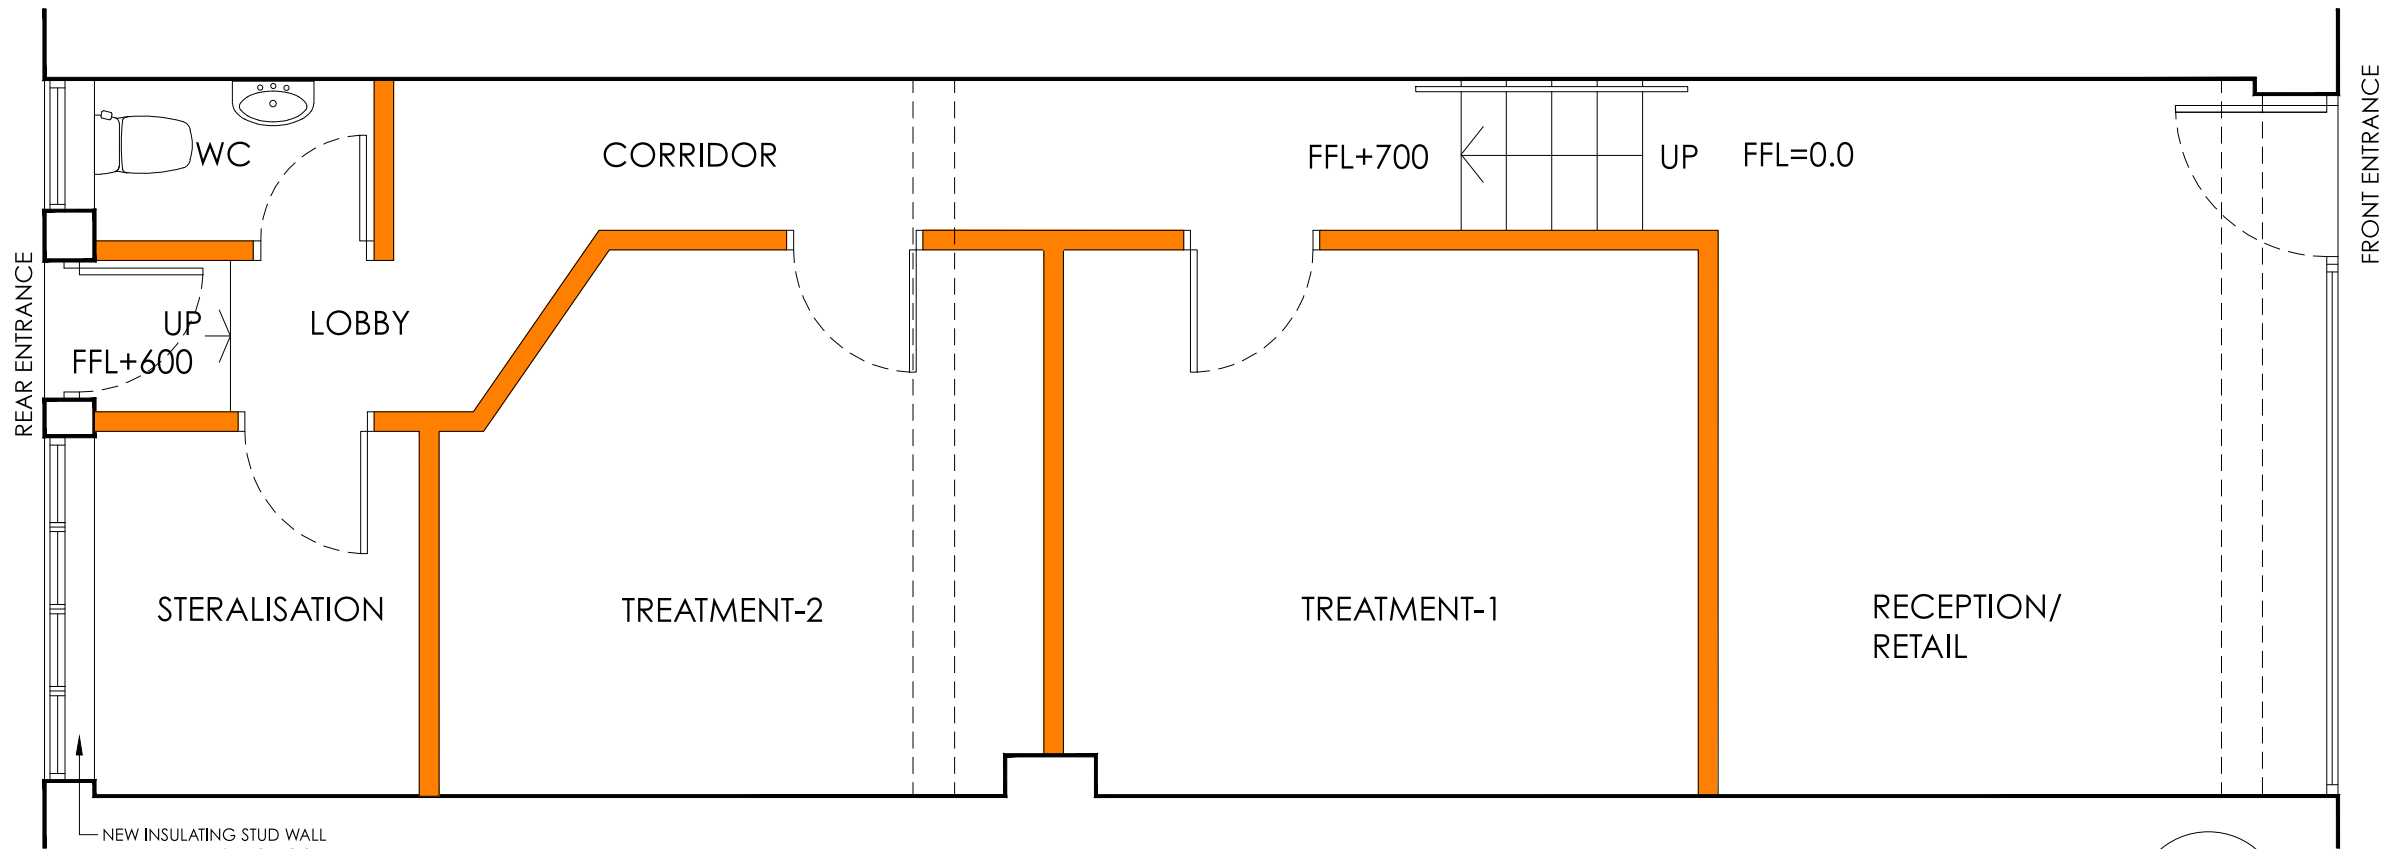

2 PROPOSED PLAN
- DENTAL CLASS D1 1:50

0.0 1.0 2.0 3.0 4.0 5.0 6.0 7.0 8.0 9.0m

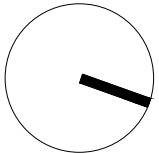

CROWDALE ROAD SIDE

PROJECT
CHANGE OF USE FROM A PHRMACEUTICAL
(CLASS A1) TO DENTAL SURGERY (CLASS D1)
AT 14 CROWDALE ROAD, LONDON NW1 1TU

CLIENT
DR M BENHAM



IMAGE
Architecture

architecture . interiors . planning

86 North End Road
London NW11 7SY

t: +44(0) 20 8922 8356
m: +44(0) 77 9287 8037
e: info@image-architecture.co.uk
w: www.image-architecture.co.uk

DRAWING TITLE
PLANS
EXISTING & PROPOSED

ISSUE DATE OCTOBER 2015	SCALE 1:50	REVISION 00
DRAWING STATUS PLANNING	PAPER SIZE A3	
PROJECT CODE 15101	DOC. CODE PL	LEVEL GF
DRAWING NO 101		