


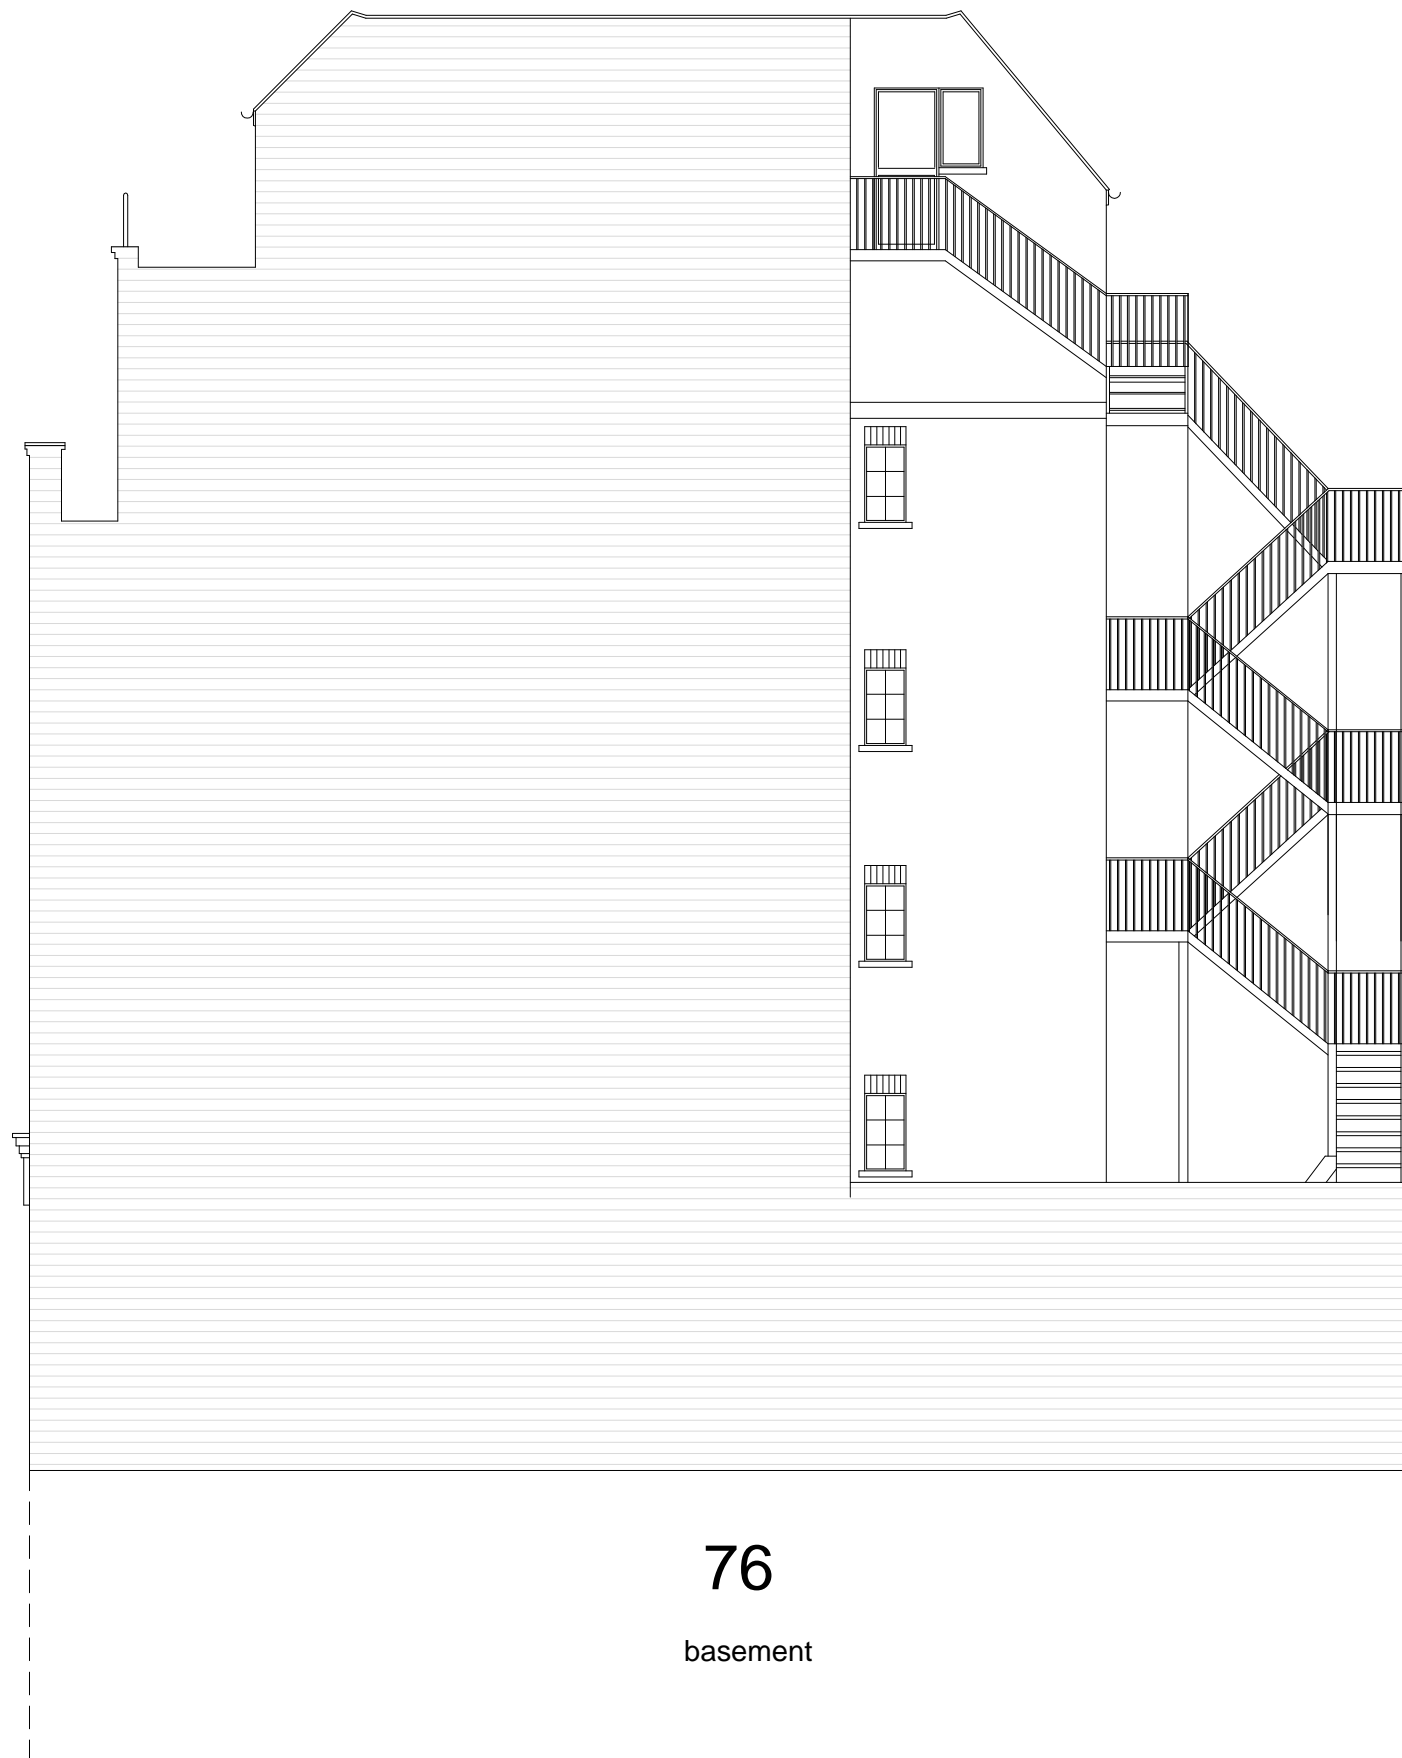

Northeast Elevation



Northwest Elevation

A	12/10/2015	TW	DRAWING MODIFICATIONS TO INCLUDE ADDITIONAL FLOOR	ME
O	16/09/2015	TW	DRAWING PRODUCED - FIRST ISSUE	ME

This drawing is the copyright of MSE and must not be copied or reproduced in part, or in whole, without express permission.

## PLANNING

THIS DRAWING MUST NOT BE SCALED  
ALL DIMENSIONS TO BE CHECKED




M.S.E.  
23 - Huntley Park,  
Tunbridge Wells,  
Kent - TN4 9TD.  
Tel.: 01892 542 674  
Fax.: 01892 546 030  
email: mikecaglense@aol.com

**BUILDING SERVICES  
CONSULTANTS.**

76 Neal Street London

EXISTING NORTHEAST & NORTHWEST ELEVATION

TW	ME	PROJECTS\
1:100 (A3)	Org. No:	MSE/NS/P01
SEPTEMBER 2015		A

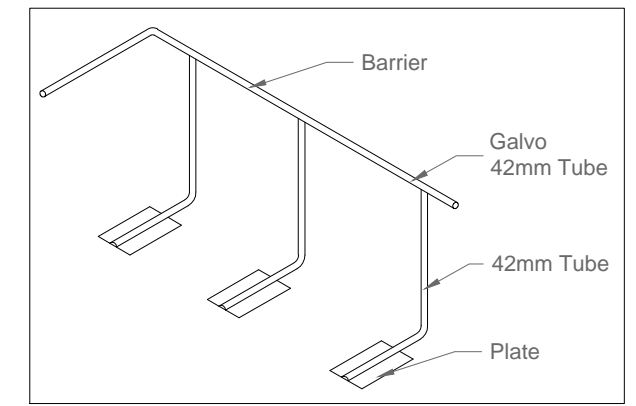

Safety Barrier Diagram

A	12/10/2015	TW	DRAWING MODIFICATIONS TO INCLUDE ADDITIONAL FLOOR	ME
O	16/09/2015	TW	DRAWING PRODUCED - FIRST ISSUE	ME

This drawing is the copyright of MSE and must not be copied or reproduced in part, or in whole, without express permission.


## PLANNING

THIS DRAWING MUST NOT BE SCALED  
ALL DIMENSIONS TO BE CHECKED



M.S.E.  
23 - Huntley Park,  
Tunbridge Wells,  
Kent - TN4 9TD.  
Tel.: 01892 542 674  
Fax.: 01892 546 030  
email: mkecaglense@aol.com

76 Neal Street London		
PROPOSED NORTHEAST & NORTHWEST ELEVATION		
TW	ME	PROJECTS\
1:100 (A3)	Org. No:	MSE/NS/P02
SEPTEMBER 2015		A

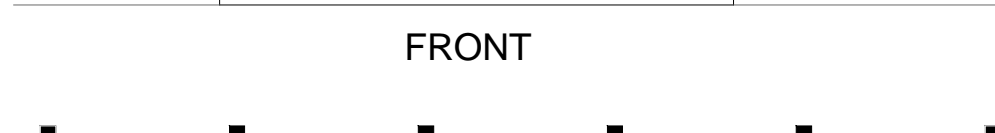

### Existing External Plan View



### Proposed External Plan View



Site Plan  
Scale @ 1:1250

A	12/10/2015	TW	DRAWING PRODUCED - FIRST ISSUE.		
DATE	DATE	DATE	DESCRIPTION		

This drawing is the copyright of MSE and must not be copied or reproduced in part, or in whole, without express permission.

# PLANNING

THIS DRAWING MUST NOT BE SCALED  
ALL DIMENSIONS TO BE CHECKED



Project:  
76 Neal Street London

Title: **EXISTING & PROPOSED EXTERNAL PLAN VIEW**

Project: TW	Discipline: ME	Reference: \PROJECTS\	
Scale: 1:100 (A3)	Proj. No:	MSE/NS/P03	Rev: A
Date: SEPTEMBER 2015			