



All dimensions are in millimetres - DO NOT SCALE


Primary Window

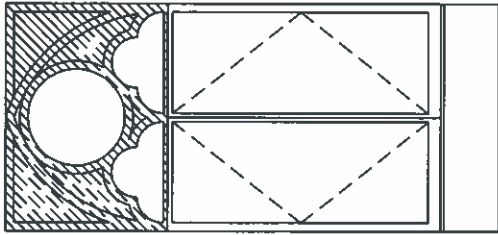


Proposed Treatment

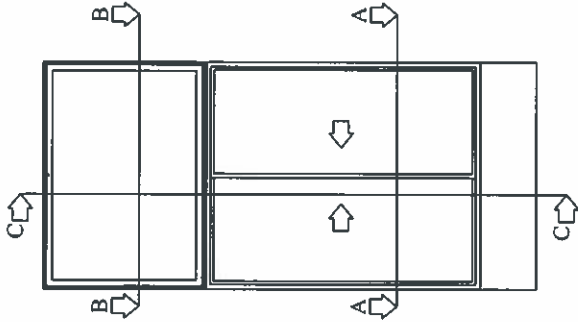


S80-2HS + S41-LO

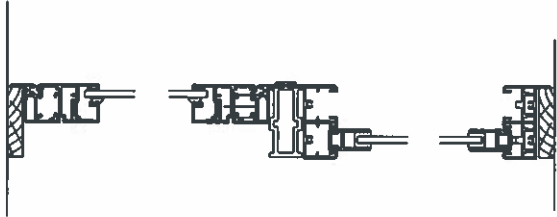

SECTION C - C

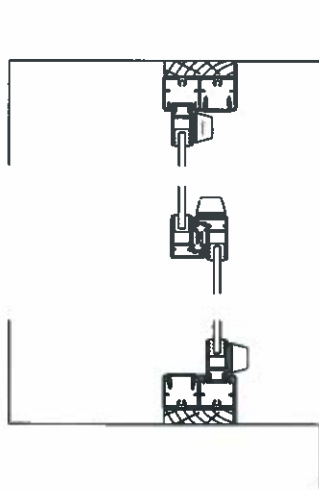

SECTION A - A

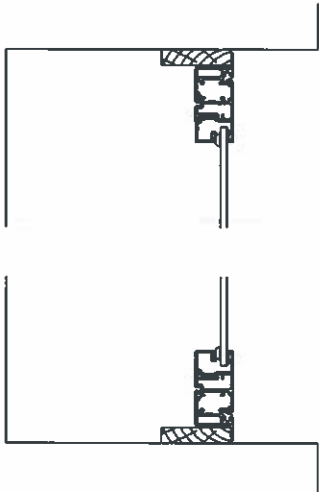

SECTION B - B

Proposed Secondary Glazing for room 171

Client: Site: St. Pancras Renaissance Hotel

DATE	SCALE
04-09-15	1:50 & 1:5 @ A3
DRAWING NO. S/28563/02-S01	


selectspaceTM

ALBAN PARK HATFIELD ROAD
ST. ALBANS HERTS AL4 0JY


TEL: 01727 837271
FAX: 01727 844053

Section A - A
Scale 1:10

Scale 1:20

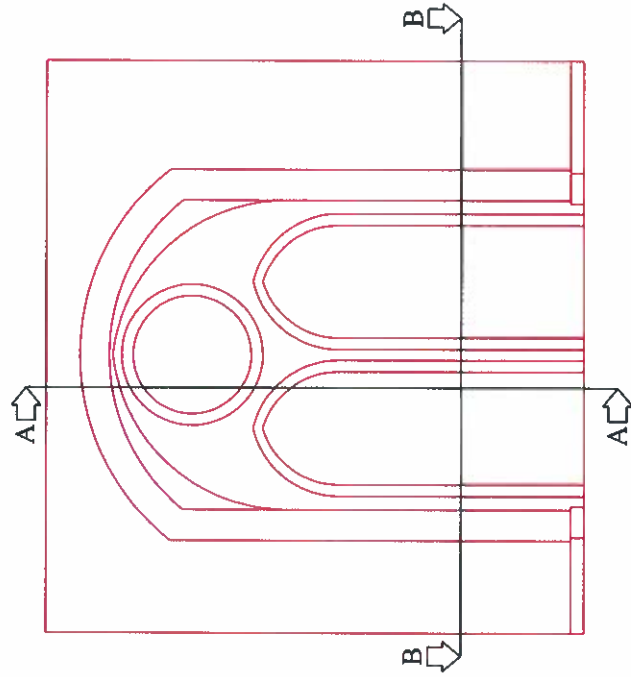


Section B - B
Scale 1:20

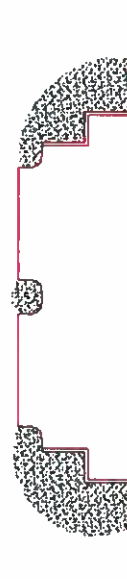


Primary Windows showing Secondary Glazing for
Rooms, 241, 243, 245, 247, 249 & 251

Scale 1:20

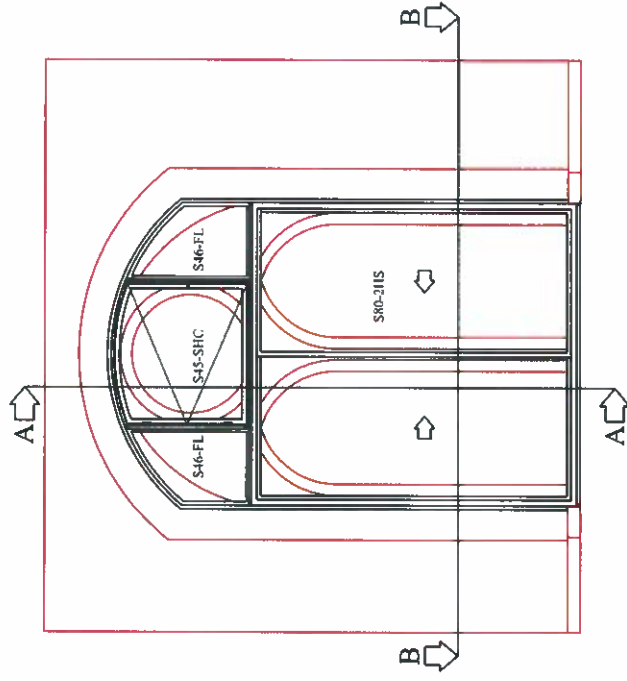

Section B - B
Scale 1:10

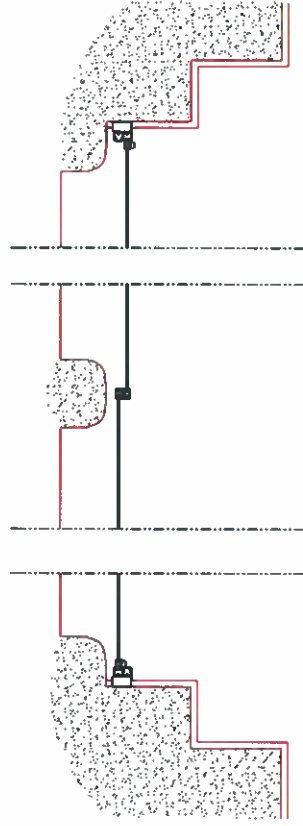

KEY:-

S80-2HS = SERIES 80 2 PANE SLIDING UNIT


S46-FL = SERIES 46 FIXED PANE

S41-SHC = SERIES 45 SIDE HUNG CASEMENT


All dimensions are in millimetres - DO NOT SCALE

Type 18

Type [18] [24 No]

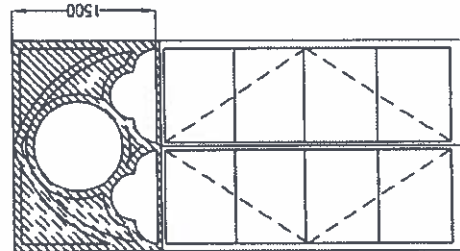


Option 01

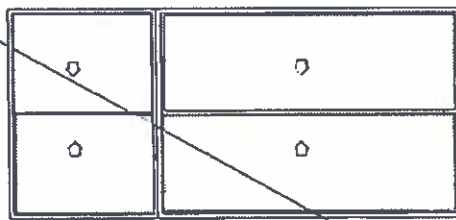


S80-2HS + S10-2HS

Option 02

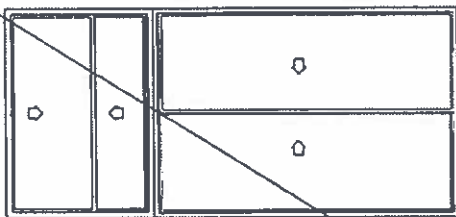


S80-2HS + S90-VSCB

Option 03

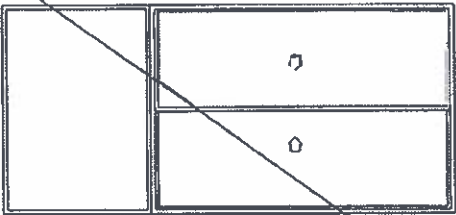

S80-2HS + S42FL

Option 04 ✓

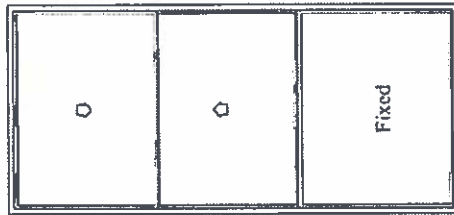

S90 3 part
vertical sliding

*Type 18A - Design to
Be Contrainto.
Possibly 2 PART
VERTICAL SLIDING.*

St Pancras Chambers

Secondary Glazing Treatments - FIRST FLOOR

DATE 30-09-11 SCALE 1:50

DRAWING No. E/42784/01-S01

select glaze
TM

CAMPFORD ROAD
ST. ALBANS HERTS AL1 1HT
TEL: 01727 817171
FAX: 01727 840053