

**Notes**  
 All setting out of work to be checked before work commences.  
 Any errors to be reported to the Architect before any further work is carried out.  
 All work to be in accordance with the relevant Building Regulations.

**ISSUED FOR APPROVAL**


Revision	Note	Date	Revision	Note	Date
A	Issued for Approval.	24/04/15			

Project		
15 BUCKLAND CRESCENT, LONDON, NW3 5DH		
Date	24/04/2015	Title
Drawn by	SS	LOWER GROUND FLOOR PLAN AS EXISTING
Checked by	AM	
Scale	1:100 @ A3	Drawing No. <b>1090 ASU 001</b> Rev. <b>A</b>

**m|studios**

15 Buckland Crescent  
 London NW3 5DH  
 T +44 (0) 20 7586 2033  
 studio@mstudios.eu  
 www.mstudios.eu

© COPYRIGHT 2009 M STUDIOS LTD

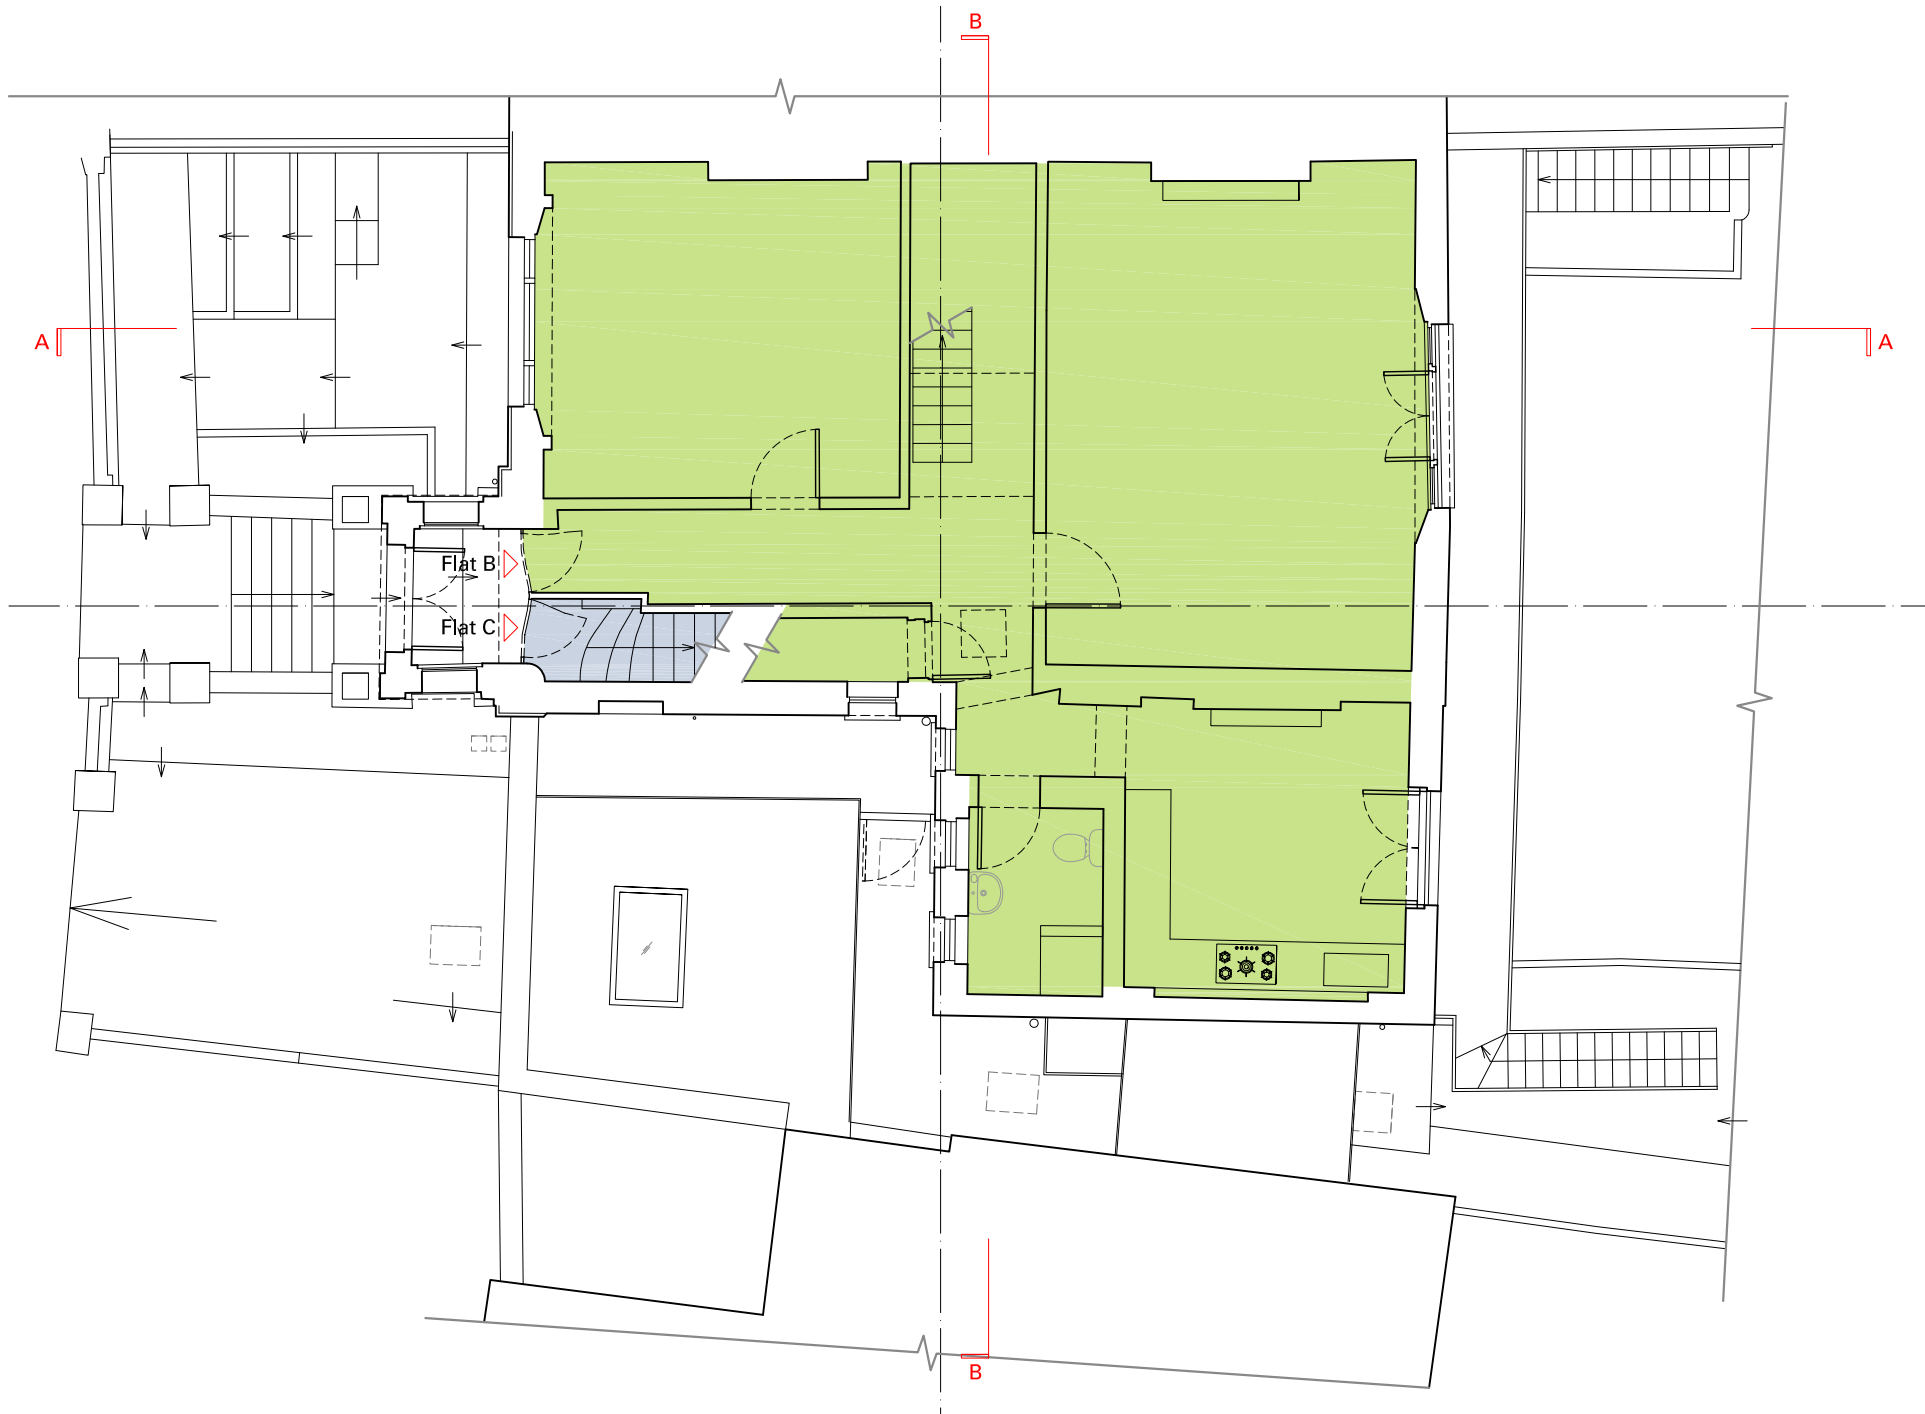

**Notes**  
 All setting out of work to be checked before work commences.  
 Any errors to be reported to the Architect before any further work is carried out.  
 All work to be in accordance with the relevant Building Regulations.

**ISSUED FOR APPROVAL**


Revision	Note	Date	Revision	Note	Date
A	Issued for Approval.	24/04/15			

Project		15 BUCKLAND CRESCENT, LONDON, NW3 5DH	
Date	24/04/2015	Title	UPPER GROUND FLOOR PLAN AS EXISTING
Drawn by	SS	Checked by	AM
Scale	1:100 @ A3	Drawing No.	<b>1090 ASU 002</b> Rev. <b>A</b>

**m|studios**

15 Buckland Crescent  
 London NW3 5DH  
 T +44 (0) 20 7586 2033  
 studio@mstudios.eu  
 www.mstudios.eu

© COPYRIGHT 2009 M STUDIOS LTD

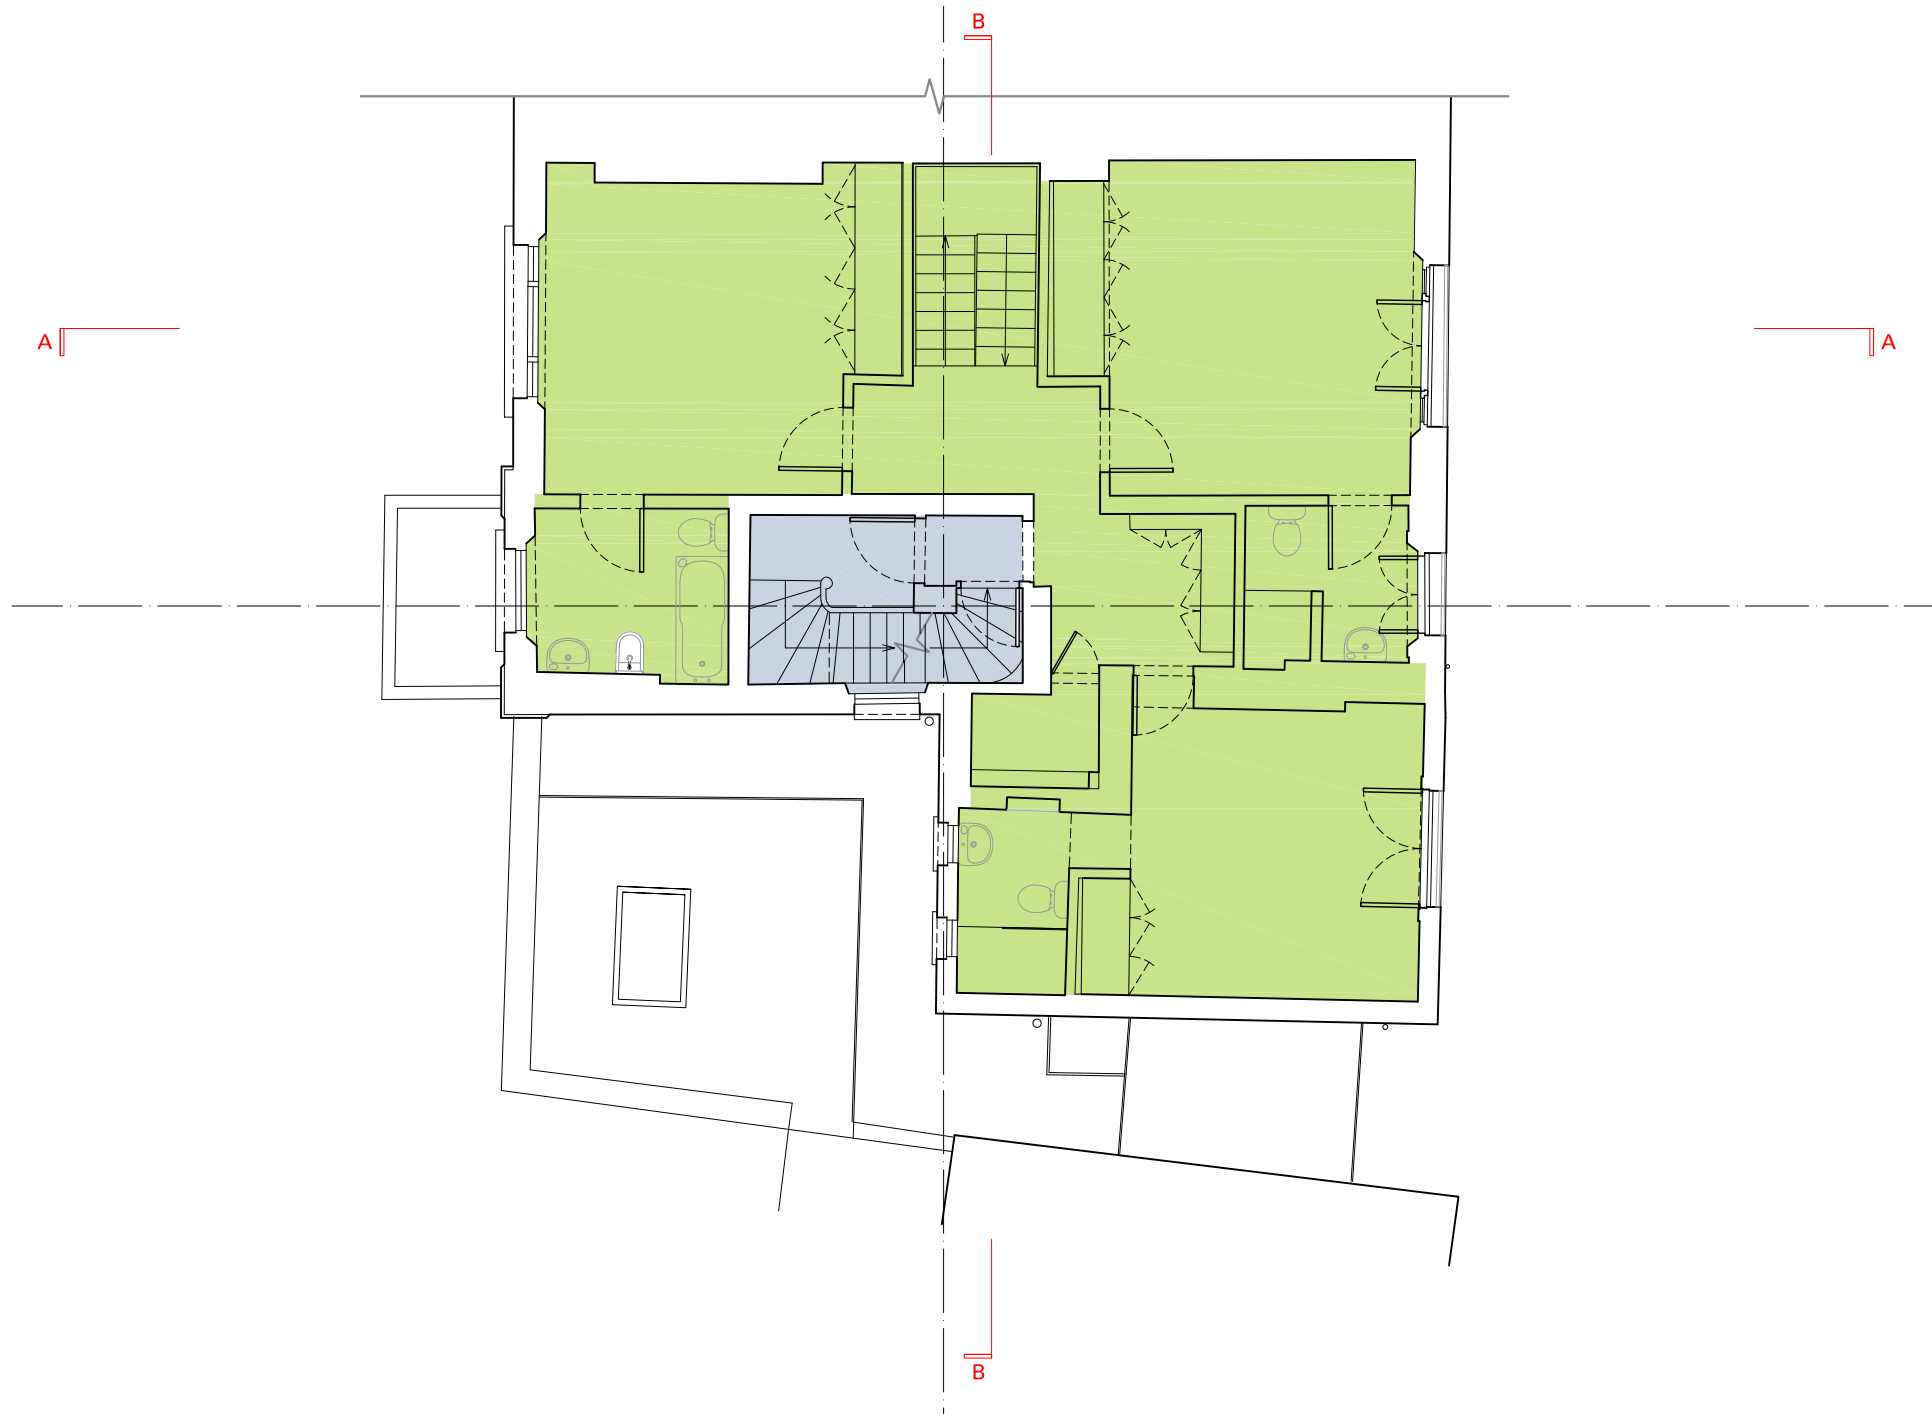

**Notes**  
 All setting out of work to be checked before work commences.  
 Any errors to be reported to the Architect before any further work is carried out.  
 All work to be in accordance with the relevant Building Regulations.

**ISSUED FOR APPROVAL**


Revision	Note	Date	Revision	Note	Date
A	Issued for Approval.	24/04/15			

Project		15 BUCKLAND CRESCENT, LONDON, NW3 5DH	
Date	24/04/2015	Title	FIRST FLOOR PLAN AS EXISTING
Drawn by	SS		
Checked by	AM		
Scale	1:100 @ A3	Drawing No.	<b>1090 ASU 003</b> Rev. <b>A</b>

**m|studios**

15 Buckland Crescent  
 London NW3 5DH  
 T +44 (0) 20 7586 2033  
 studio@mstudios.eu  
 www.mstudios.eu

© COPYRIGHT 2009 M STUDIOS LTD

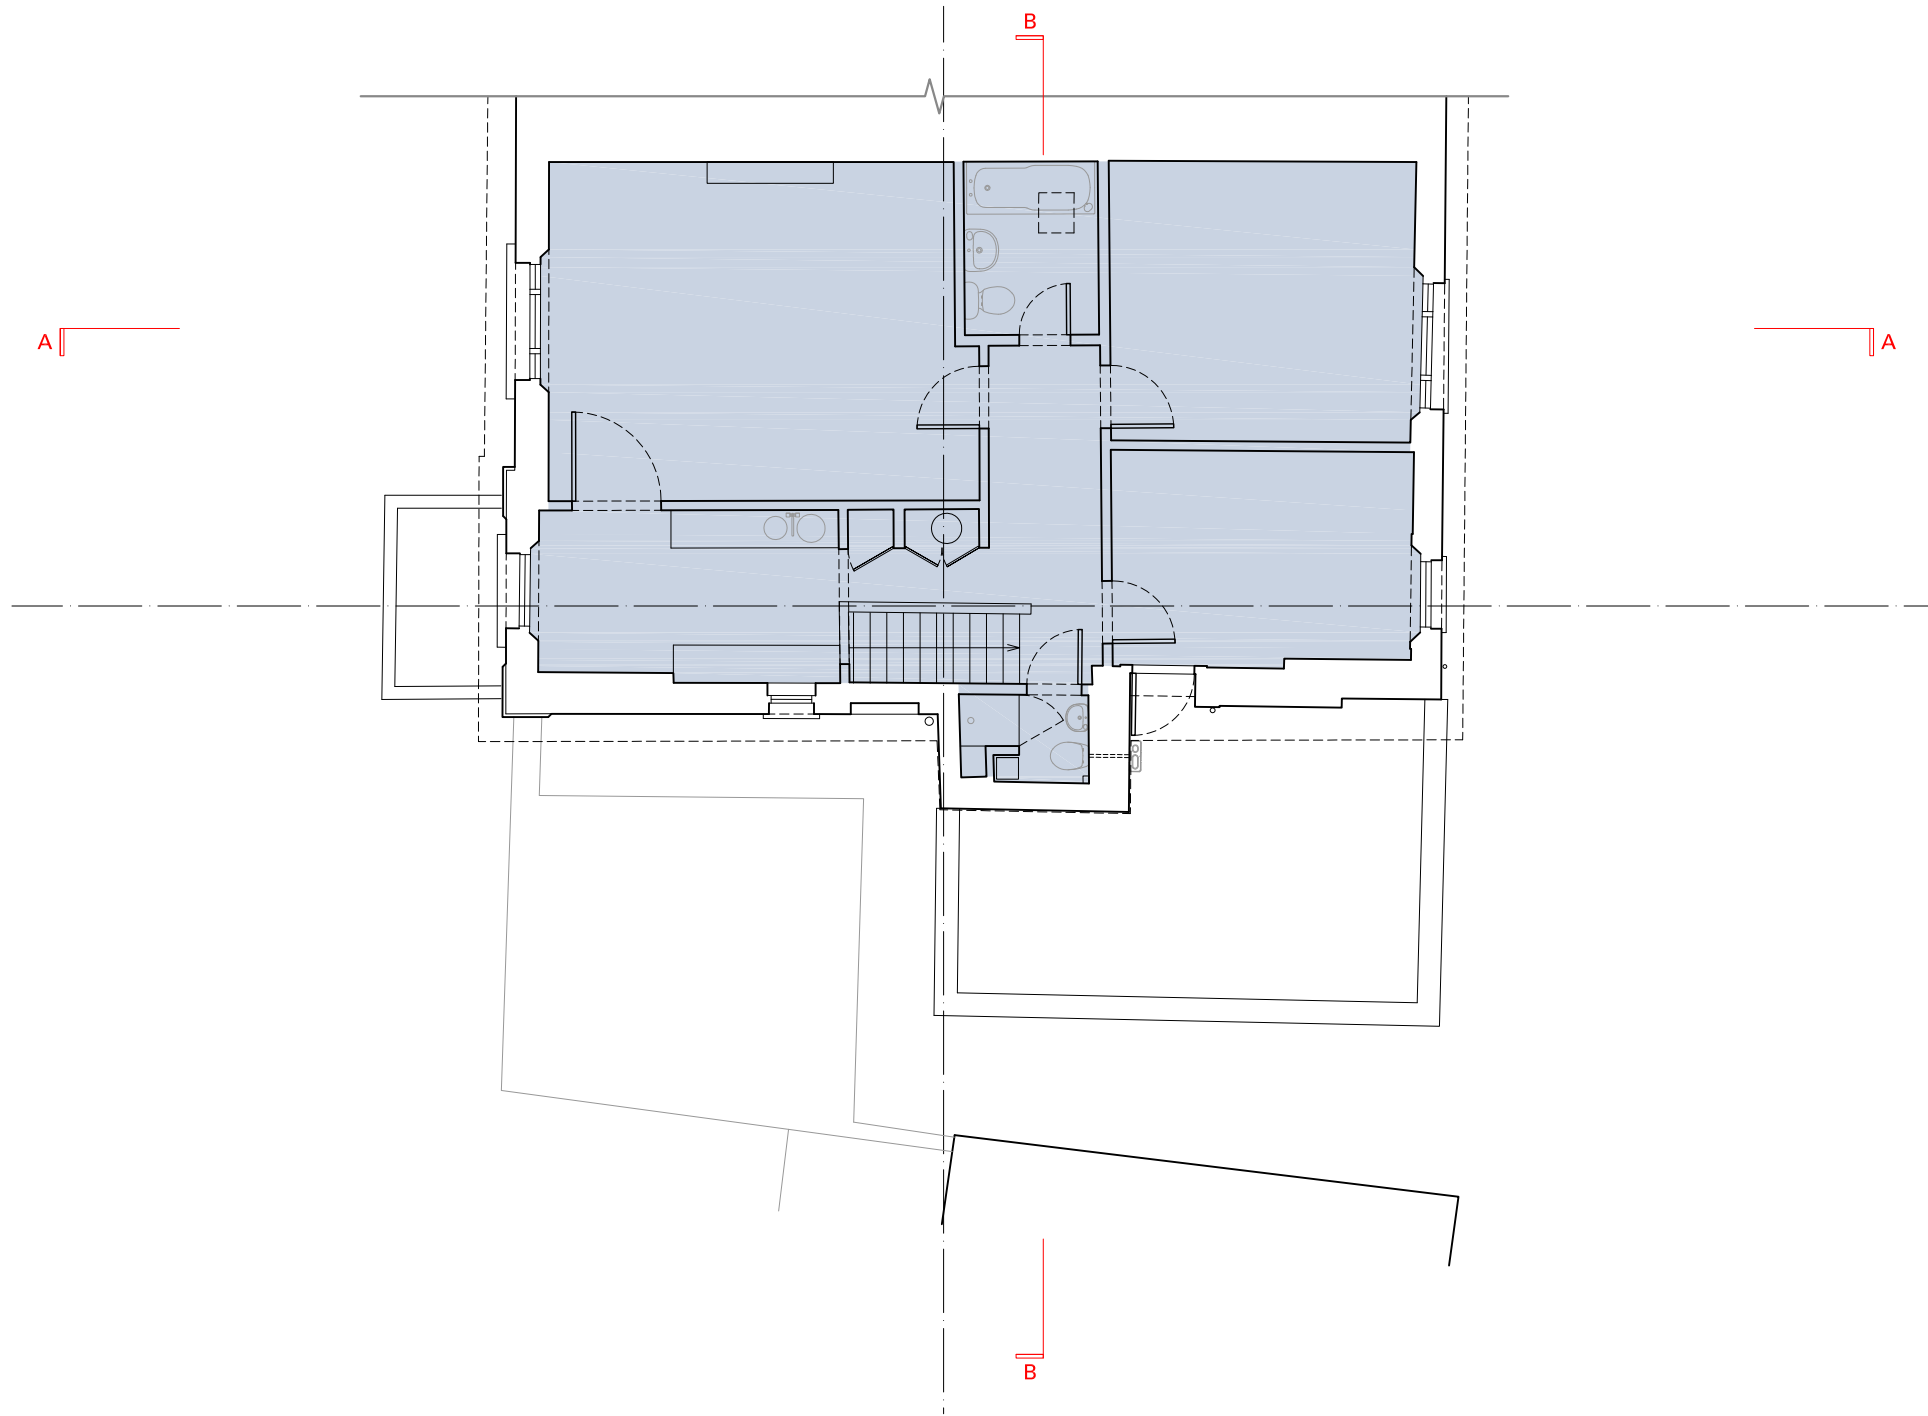

**Notes**  
 All setting out of work to be checked before work commences.  
 Any errors to be reported to the Architect before any further work is carried out.  
 All work to be in accordance with the relevant Building Regulations.

**ISSUED FOR APPROVAL**

Revision	Note	Date	Revision	Note	Date
A	Issued for Approval.	24/04/15			

Project		
15 BUCKLAND CRESCENT, LONDON, NW3 5DH		
Date	24/04/2015	Title
Drawn by	SS	SECOND FLOOR PLAN AS EXISTING
Checked by	AM	
Scale	1:100 @ A3	Drawing No. <b>1090 ASU 004</b> Rev. <b>A</b>

**m|studios**

15 Buckland Crescent  
 London NW3 5DH  
 T +44 (0) 20 7586 2033  
 studio@mstudios.eu  
 www.mstudios.eu

© COPYRIGHT 2009 M STUDIOS LTD



FRONT ELEVATION



REAR ELEVATION



**Notes**  
 All setting out of work to be checked before work commences.  
 Any errors to be reported to the Architect before any further work is carried out.  
 All work to be in accordance with the relevant Building Regulations.

Revision	Note	Date	Revision	Note	Date
A	Issued for Approval.	24/04/15			


**ISSUED FOR APPROVAL**

Project		
15 BUCKLAND CRESCENT, LONDON, NW3 5DH		
Date	24/04/2015	Title
Drawn by	SS	FRONT AND REAR ELEVATIONS AS EXISTING
Checked by	AM	
Scale	1:100 @ A3	Drawing No. <b>1090 ASU 005</b> Rev. <b>A</b>

**m|studios**

15 Buckland Crescent  
 London NW3 5DH  
 T +44 (0) 20 7586 2033  
 studio@mstudios.eu  
 www.mstudios.eu

© COPYRIGHT 2009 M STUDIOS LTD

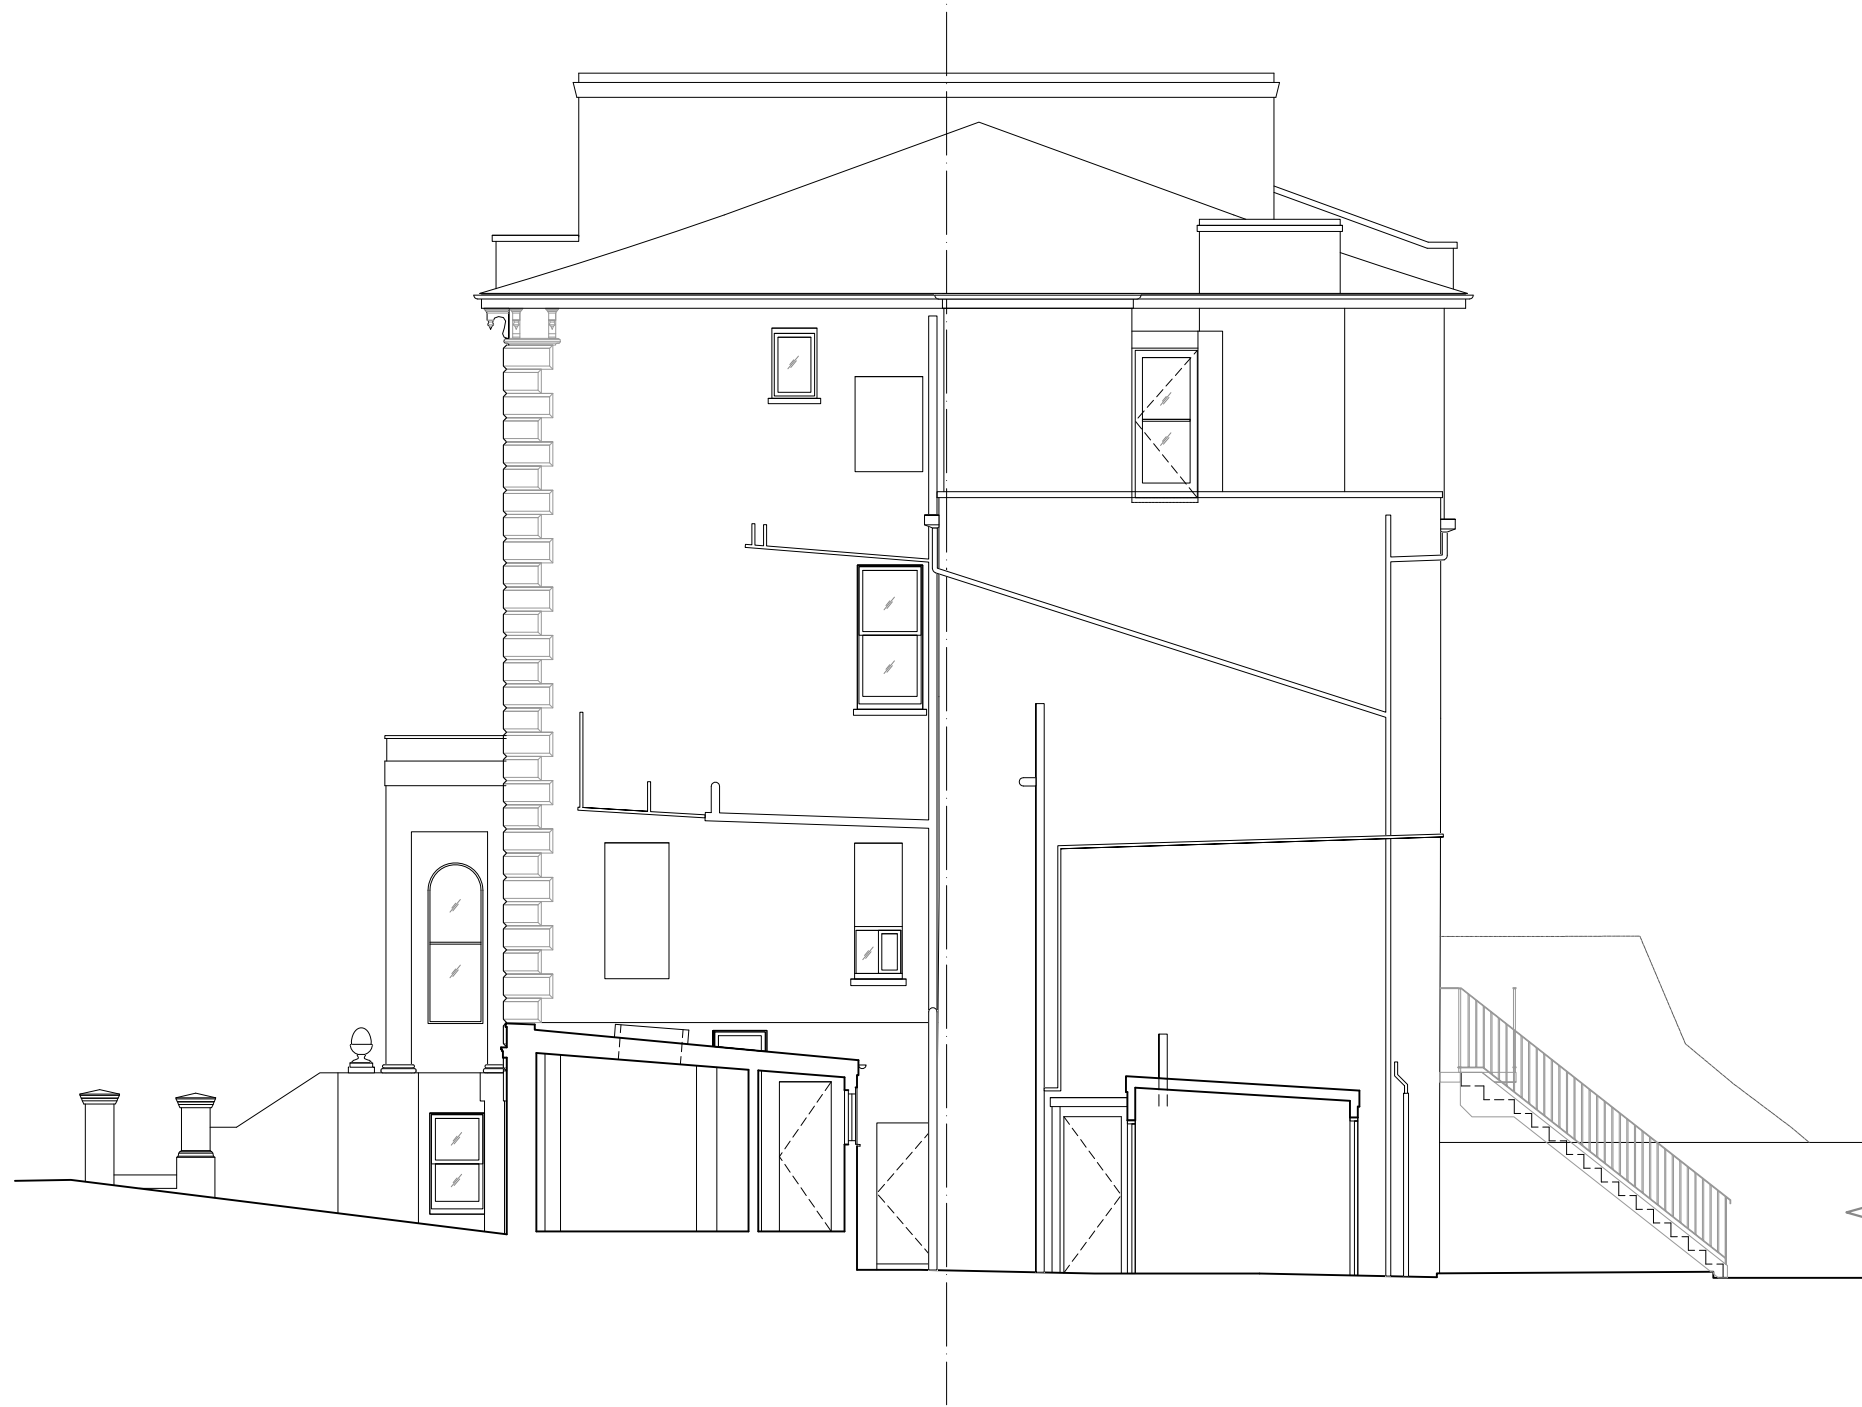

**Notes**  
 All setting out of work to be checked before work commences.  
 Any errors to be reported to the Architect before any further work is carried out.  
 All work to be in accordance with the relevant Building Regulations.

**ISSUED FOR APPROVAL**

Revision	Note	Date	Revision	Note	Date
A	Issued for Approval.	24/04/15			

Project		
15 BUCKLAND CRESCENT, LONDON, NW3 5DH		
Date	24/04/2015	Title
Drawn by	SS	SIDE ELEVATION AS EXISTING
Checked by	AM	
Scale	1:100 @ A3	Drawing No. <b>1090 ASU 006</b> Rev. <b>A</b>

**m|studios**

15 Buckland Crescent  
 London NW3 5DH  
 T +44 (0) 20 7586 2033  
 studio@mstudios.eu  
 www.mstudios.eu

© COPYRIGHT 2009 M STUDIOS LTD



SECTION A-A



SECTION B-B



**Notes**  
 All setting out of work to be checked before work commences.  
 Any errors to be reported to the Architect before any further work is carried out.  
 All work to be in accordance with the relevant Building Regulations.

Revision	Note	Date	Revision	Note	Date
A	Issued for Approval.	24/04/15			

**ISSUED FOR APPROVAL**

Project		15 BUCKLAND CRESCENT, LONDON, NW3 5DH	
Date	24/04/2015	Title	SECTIONS A-A & B-B AS EXISTING
Drawn by	SS		
Checked by	AM		
Scale	1:100 @ A3	Drawing No.	<b>1090 ASU 007</b> Rev. <b>A</b>

**m|studios**

15 Buckland Crescent  
 London NW3 5DH  
 T +44 (0) 20 7586 2033  
 studio@mstudios.eu  
 www.mstudios.eu

© COPYRIGHT 2009 M STUDIOS LTD



**Notes**  
 All setting out of work to be checked before work commences.  
 Any errors to be reported to M Studios before any further work is carried out.  
 Work only to measured dimensions, do not scale.  
 All work to be in accordance with the relevant Building Regulations.

**ISSUED FOR APPROVAL**

Revision	Note	Date	Revision	Note	Date
A	Issued for approval.	24/04/15			



<b>Project</b>		
15 BUCKLAND CRESCENT, LONDON, NW3 5DH		
<b>Date</b>	24/04/2015	<b>Title</b>
<b>Drawn by</b>	SS	BLOCK PLAN AS EXISTING
<b>Checked by</b>	AM	
<b>Scale</b>	1:200 @ A3	<b>Drawing No. 1090 ASU 008 Rev. A</b>

**m|studios**

15 Buckland Crescent  
 London NW3 5DH  
 T +44 (0) 20 7586 2033  
 studio@mstudios.eu  
 www.mstudios.eu

© COPYRIGHT 2009 M STUDIOS LTD



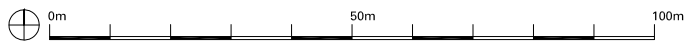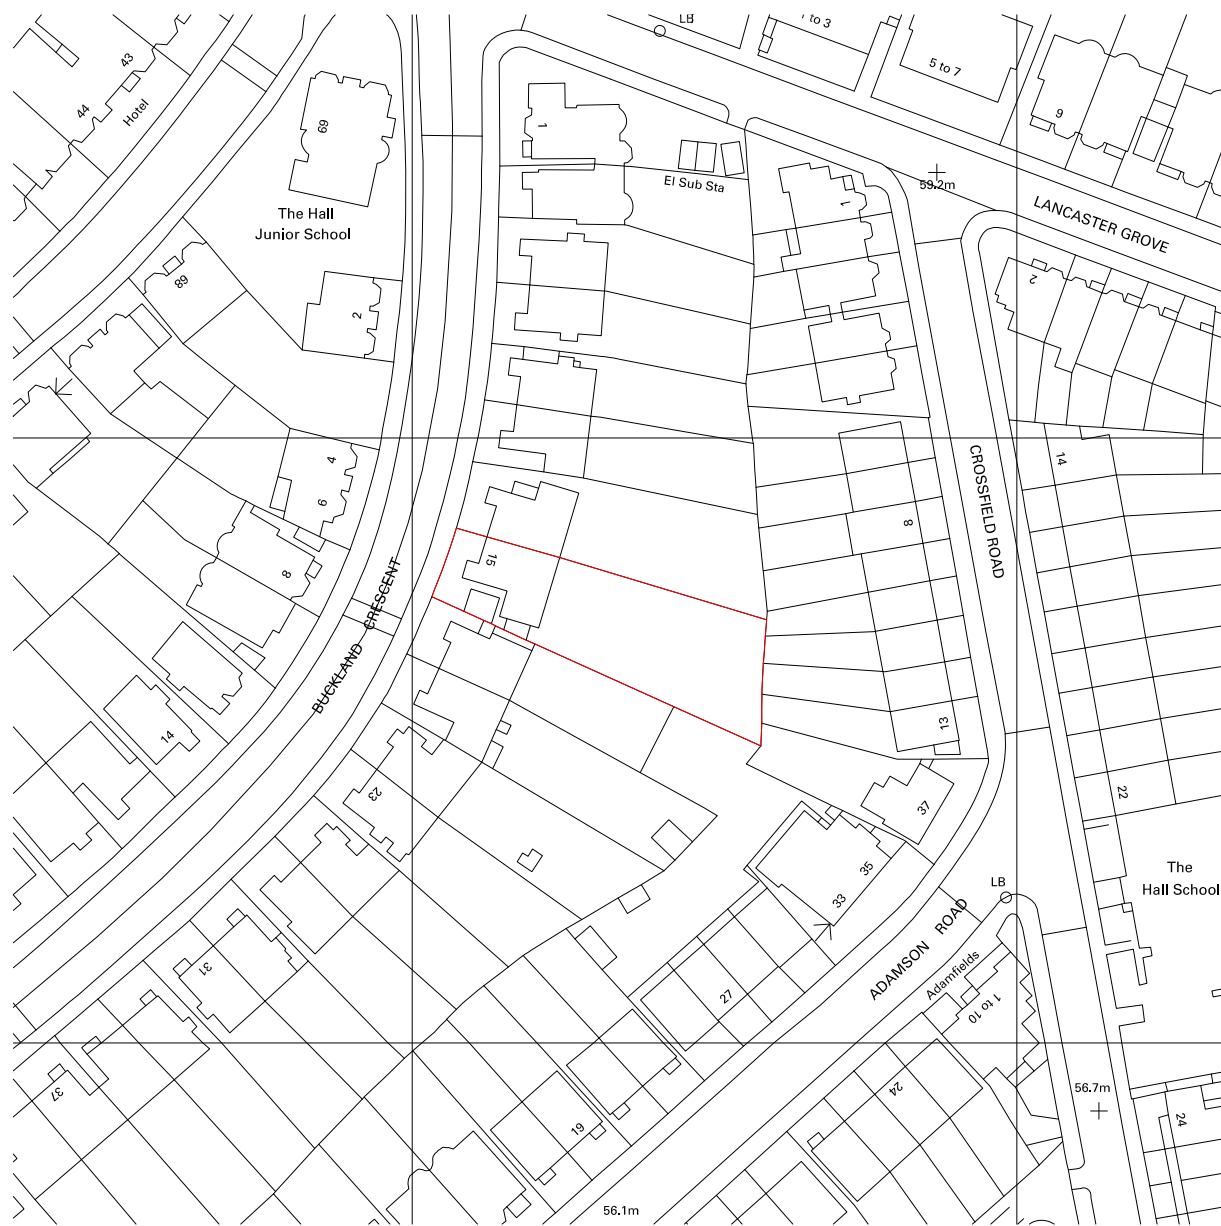

**Notes**  
 All setting out of work to be checked before work commences.  
 Any errors to be reported to M Studios before any further work is carried out.  
 Work only to measured dimensions, do not scale.  
 All work to be in accordance with the relevant Building Regulations.

**ISSUED FOR APPROVAL**

Revision	Note	Date	Revision	Note	Date
A	Issued for approval.	24/04/15			

Project		
15 BUCKLAND CRESCENT, LONDON, NW3 5DH		
Date	24/04/2015	Title
Drawn by	SS	LOCATION PLAN AND SITE PHOTOS
Checked by	AM	
Scale	1:1250 @ A3	Drawing No. <b>1090 ASU 009</b> Rev. <b>A</b>



15 Buckland Crescent  
 London NW3 5DH  
 T +44 (0) 20 7586 2033  
 studio@mstudios.eu  
 www.mstudios.eu