


DO NOT SCALE OFF THIS DRAWING  
EXCEPT FOR PLANNING PURPOSES

ALL DIMENSIONS TO BE CHECKED ON SITE

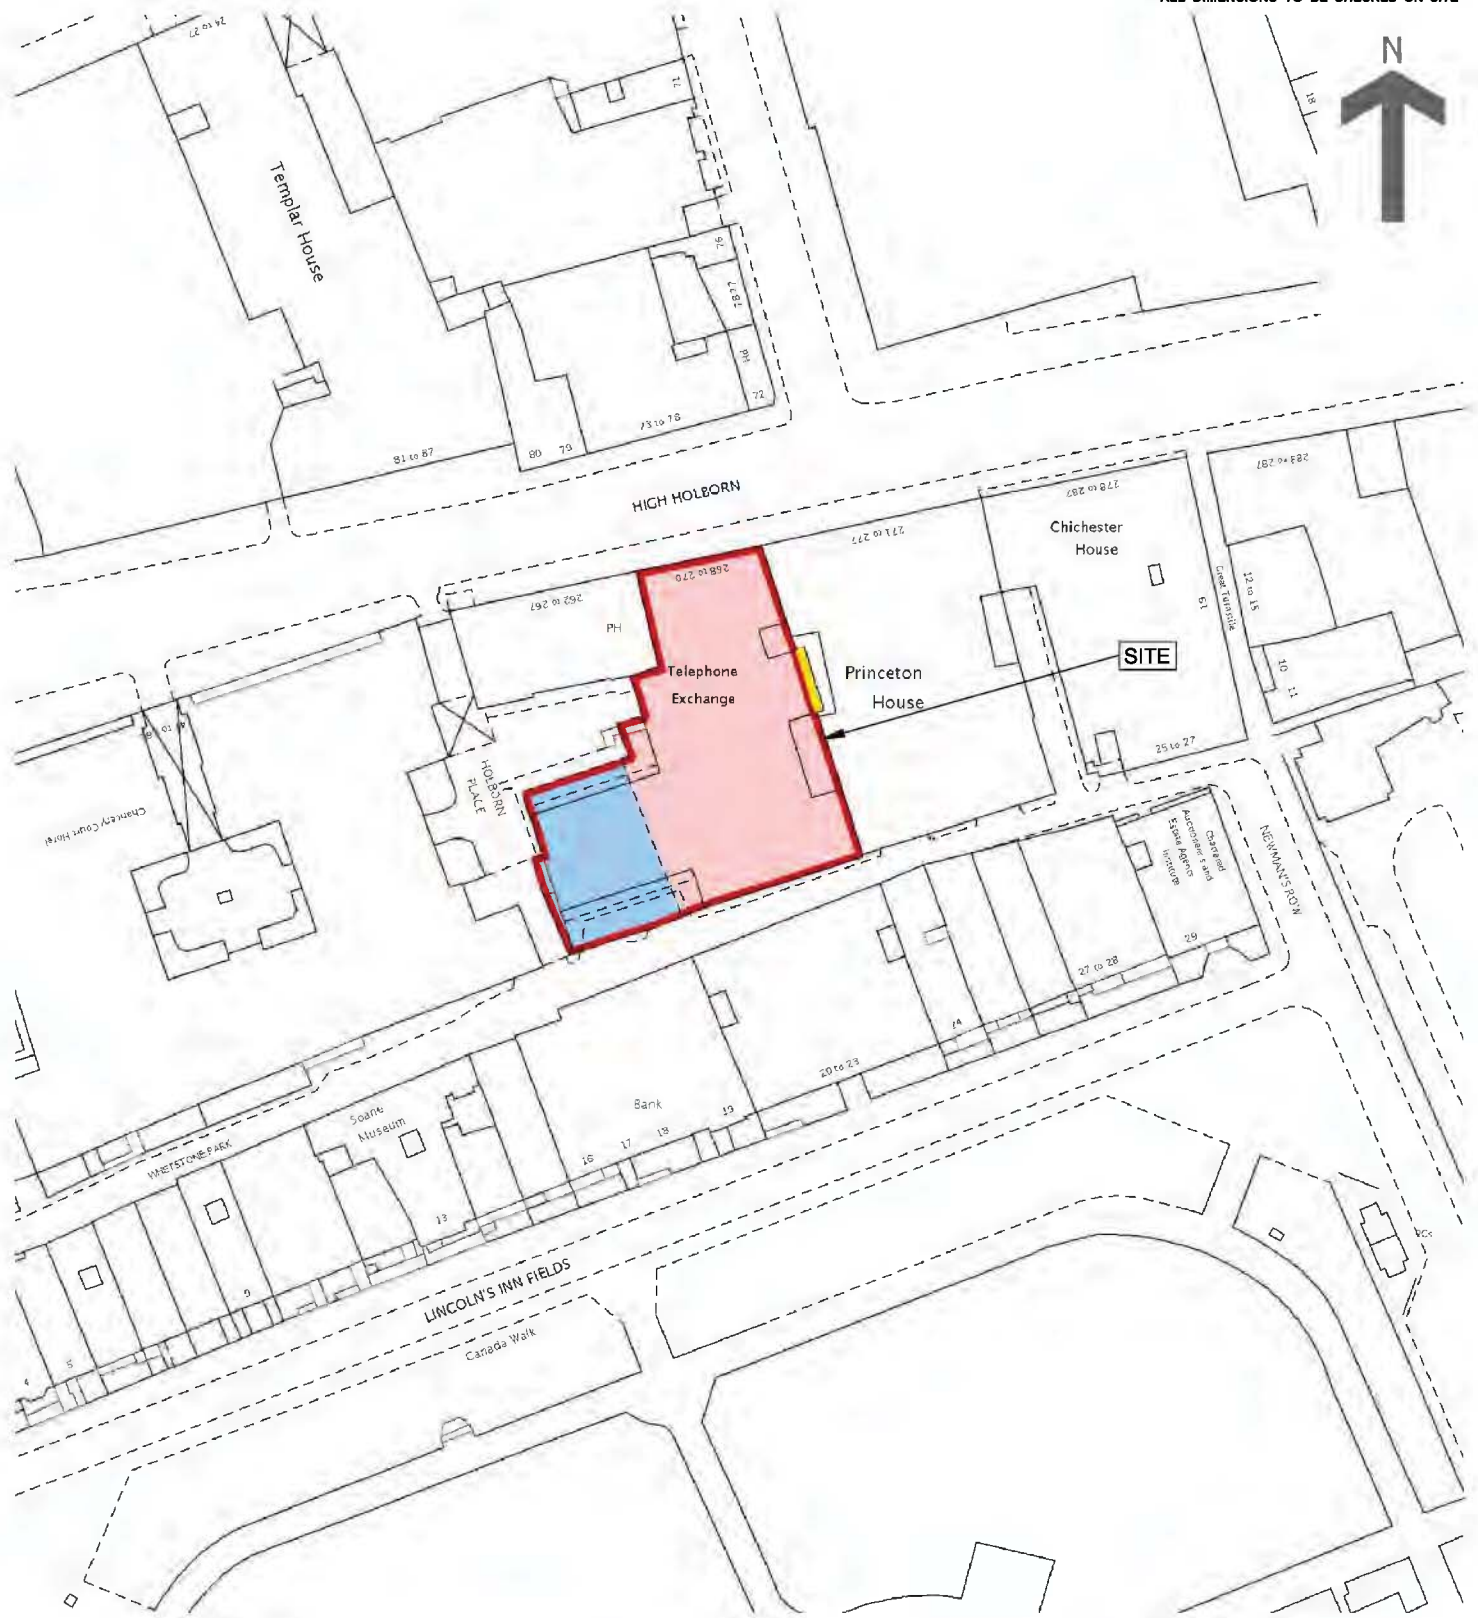

**SITE BOUNDARY, LONDON WC1V 7EE**  
THE AREA TINTED YELLOW IS HELD UNDER A SEPARATE LEASE.

Scale bar (1:1250)



OS Extract from The Land Registry  
15th May 2014

**BBF Fielding Architecture**  
41 CHOBHAM ROAD, WOKING, SURREY. GU21 6JD  
Tel : 01483 764407 Fax : 01483 763728  
email : mail @ bbf-fielding.co.uk

CLIENT **BRITISH TELECOMMUNICATIONS PLC**

PROJECT  
**HOLBORN T.E**  
268-270 HIGH HOLBORN  
LONDON WC1V 7EE

DRAWING TITLE  
**SITE LOCATION AS EXISTING**

-  
-

SCALE 1:1250 @ A4

DATE August - 2015	DRN. CS	CHK. NBO
JOB / DRAWING No. 07640/38/L01	REV. B	