



SECOND FLOOR

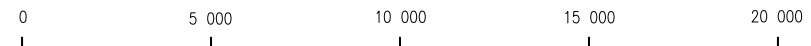

Drawing Status			
Information			
Approval			
Tender			
Construction			
Record Drawing			
Key Diagram			
Notes			
Drawings derived from information supplied at the time: CAD plan (2nd floor only) & various PDF's, part plans etc. All information to be independently verified.			
- 13.10.15 Issued for Planning Purposes RB CH			
Rev	Date	Description	By
			
Client: BT			
Project: HOLBORN TE 268-270 HIGH HOLBORN WC1			
Title: SECOND FLOOR GA PLAN EXISTING			
Scale: 1:100	Date: 13.10.15	@ A1	
Drawn By: RB	Checked By: CH		
Drawing No: 0465 02 GA(10)01	Revision: -		
Issued by			
East Studio Riverside Walk, Sea Containers, 18 Upper ground, London SE1 9PD, Tel 020 7559 7400			
124/125 Princes Street, Edinburgh EH2 4AD			
Tel 0131 220 3322			
E: info@bdg-a-d.com W: www.bdg-a-d.com			
NOTE: Dimensions are not to be scaled from this drawing except for planning application purposes only. Contractors must verify all dimensions before commencing. Construction coordination is the responsibility of the principle contractor. Any variations or discrepancies to be reported to BDG architecture+design. Manufacturing drawings are to be provided for approval by BDG architecture+design for all bespoke items. This drawing is the property of BDG architecture+design and terms & conditions apply. Full terms & conditions are available on request.			

SECOND FLOOR - GA PLAN
EXISTING
1:100@A1, 1:200@A3