

Drawing Status	
Information	
Approval	
Tender	
Construction	
Record Drawing	
Key Diagram	

Notes  
 Drawings derived from information supplied at the time:  
 CAD plan (2nd floor only) & various PDF's, part plans etc.  
 All information to be independently verified.

- 13.10.15 Issued for Planning Purposes RB CH			
Rev	Date	Description	By



Client:  
BT

Project:  
HOLBORN TE  
268-270 HIGH HOLBORN  
WC1

Title:  
FOURTH FLOOR  
GA PLAN  
EXISTING


Scale:  
1:100 @ A1 13.10.15

Drawn By:  
RB Checked By:  
CH

Drawing No:  
0465 04 GA(10)01 Revision:  
-

Issued by  
 East Studio Riverside Walk, Sea Containers, 18 Upper  
 ground, London SE1 9PD, Tel 020 7559 7400  
 124/125 Princes Street, Edinburgh EH2 4AD  
 Tel 0131 220 3322

E: info@bdg-a-d.com W: www.bdg-a-d.com  
 NOTE:  
 Dimensions are not to be scaled from this drawing except for planning  
 application purposes only.  
 Contractors must verify all dimensions before commencing.  
 Construction coordination is the responsibility of the principle contractor. Any  
 variations or discrepancies to be reported to BDG architecture+design.  
 manufacturing drawings are to be provided for approval by BDG  
 architecture+design for all bespoke items.  
 This drawing is the property of BDG architecture+design and terms &  
 conditions apply.  
 Full terms & conditions are available on request.

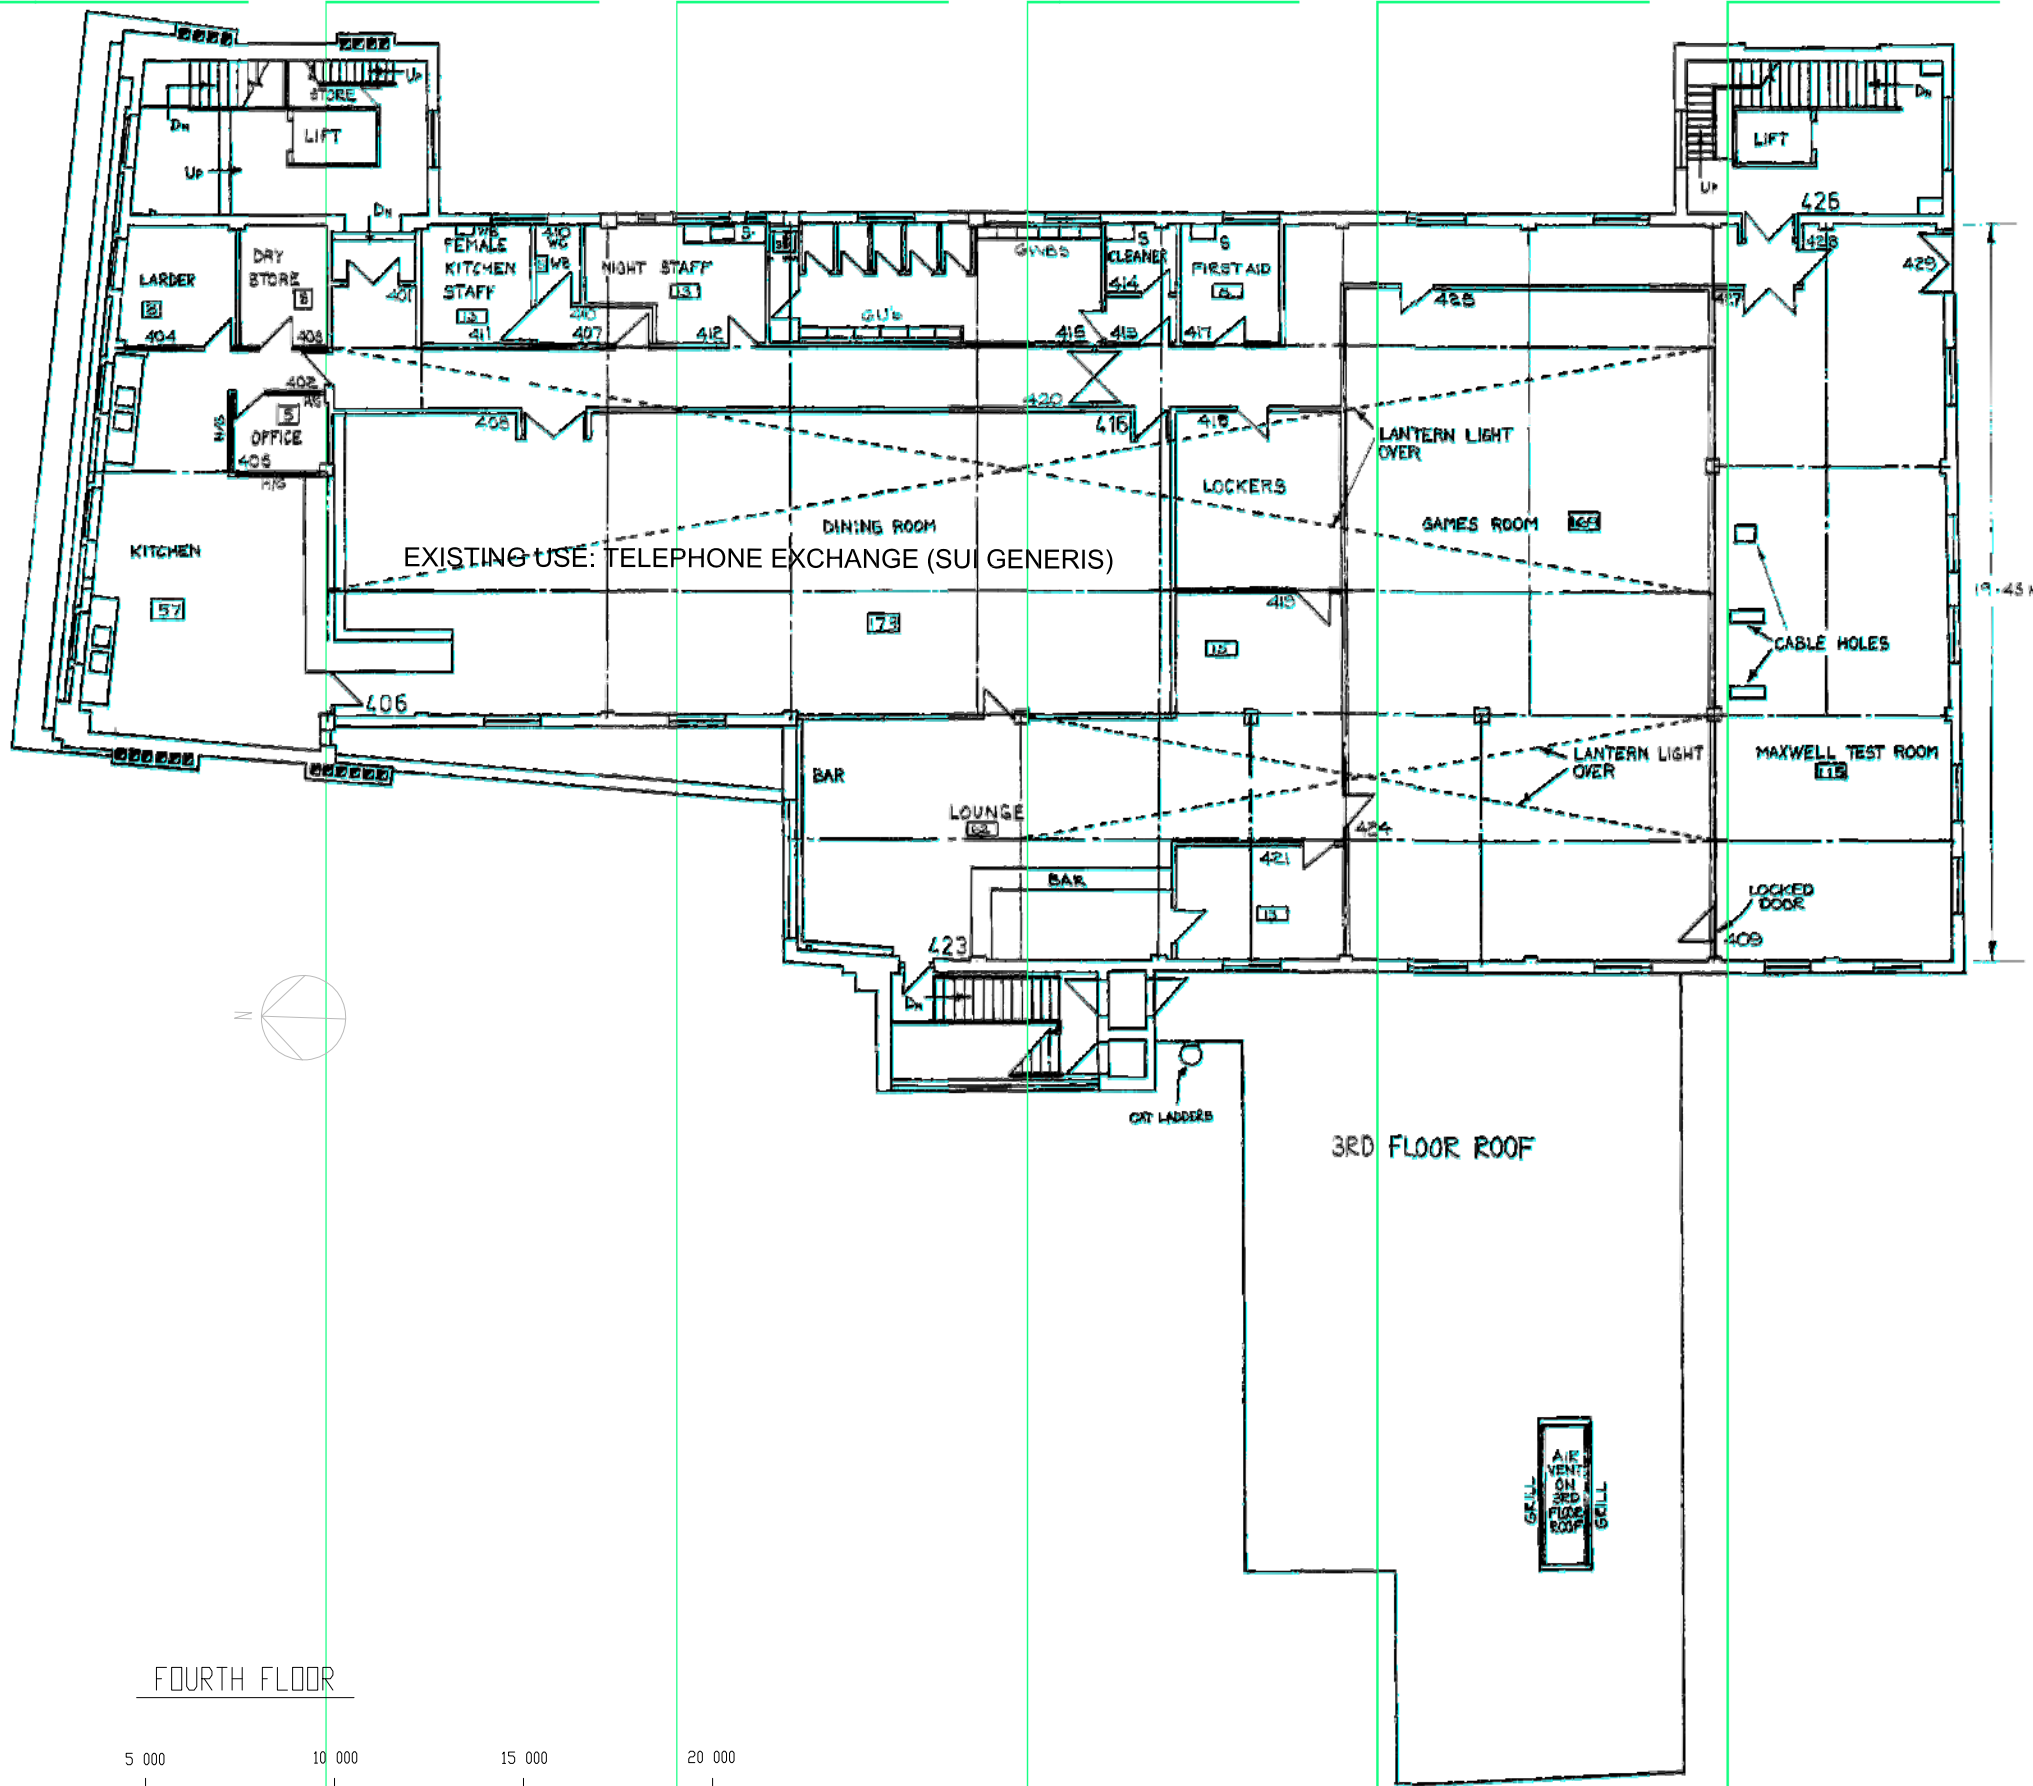

FOURTH FLOOR - GA PLAN  
 EXISTING  
 1:100@A1, 1:200@A3