



FIRST FLOOR

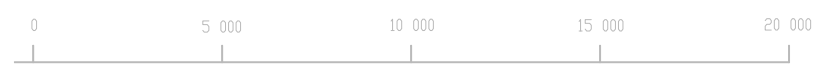

FIRST FLOOR - GA PLAN
PROPOSED
1:100@A1, 1:200@A3

Drawing Status	
Information	
Approval	
Tender	
Construction	
Record Drawing	
Key Diagram	
Notes	
Drawings derived from information supplied at the time: CAD plan (2nd floor only) & various PDF's, part plans etc. All information to be independently verified.	
No external alterations are required.	
01 13.10.15 Issued for Planning Purposes RB CH	
Rev	Date Description By Chk
	
Client: BT	
Project: HOLBORN TE 268-270 HIGH HOLBORN WC1	
Title: FIRST FLOOR GA PLAN PROPOSED	
Scale: 1:100	Date: @ A1 13.10.15
Drawn By: RB	Checked By: CH
Drawing No: 0465 01 GA(11)01	Revision: 01
Issued by	
East Studio Riverside Walk, Sea Containers, 18 Upper ground, London SE1 9PD, Tel 020 7559 7400	
124/125 Princes Street, Edinburgh EH2 4AD Tel 0131 220 3322	
E: info@bdg-a-d.com W: www.bdg-a-d.com	
NOTE: Dimensions are not to be scaled from this drawing except for planning application purposes only. Contractors must verify all dimensions before commencing. Construction coordination is the responsibility of the principle contractor. Any variations or discrepancies to be reported to BDG architecture+design. Manufacturing drawings are to be provided for approval by BDG architecture+design for all bespoke items. This drawing is the property of BDG architecture+design and terms & conditions apply. Full terms & conditions are available on request.	