




This drawing is copyright and shall not be reproduced or used for any other purpose without the written permission of the Architects.
 It is the contractors responsibility to ensure full compliance with the Building Regulations.
 Do not scale from this drawing, use figured dimensions only.
 It is the contractors responsibility to check and verify all dimensions on site.
 Any discrepancies to be reported immediately.
 IF IN DOUBT ASK.
 Materials not in conformity with relevant British or European Standards/Codes of practice or materials known to be deleterious to health & safety must not be used or specified on this project.
 Materials known to contain asbestos contaminated materials (ACM's) in the manufacture or installation process have not been specified and must not be used on this project.

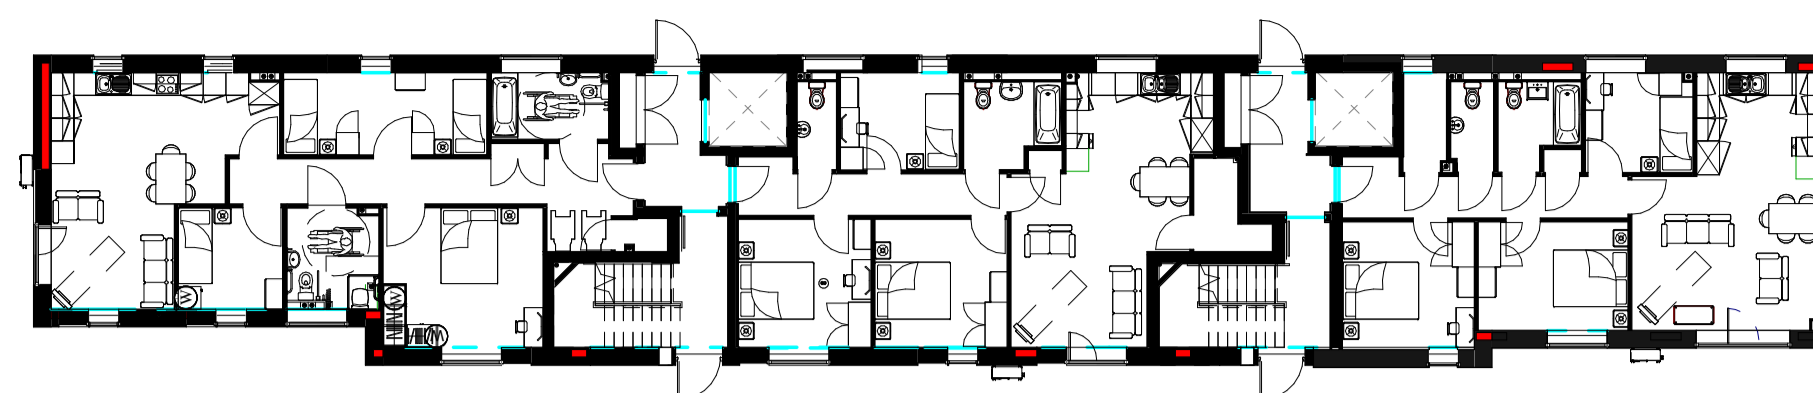


Block G GROUND FLOOR

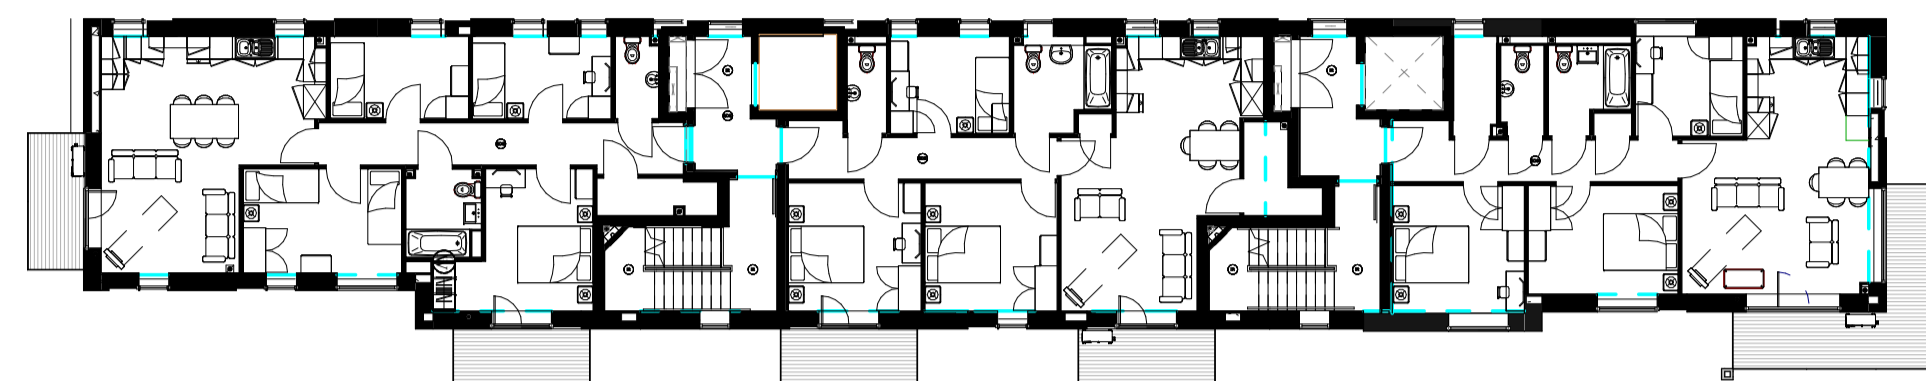


Block G FIRST FLOOR

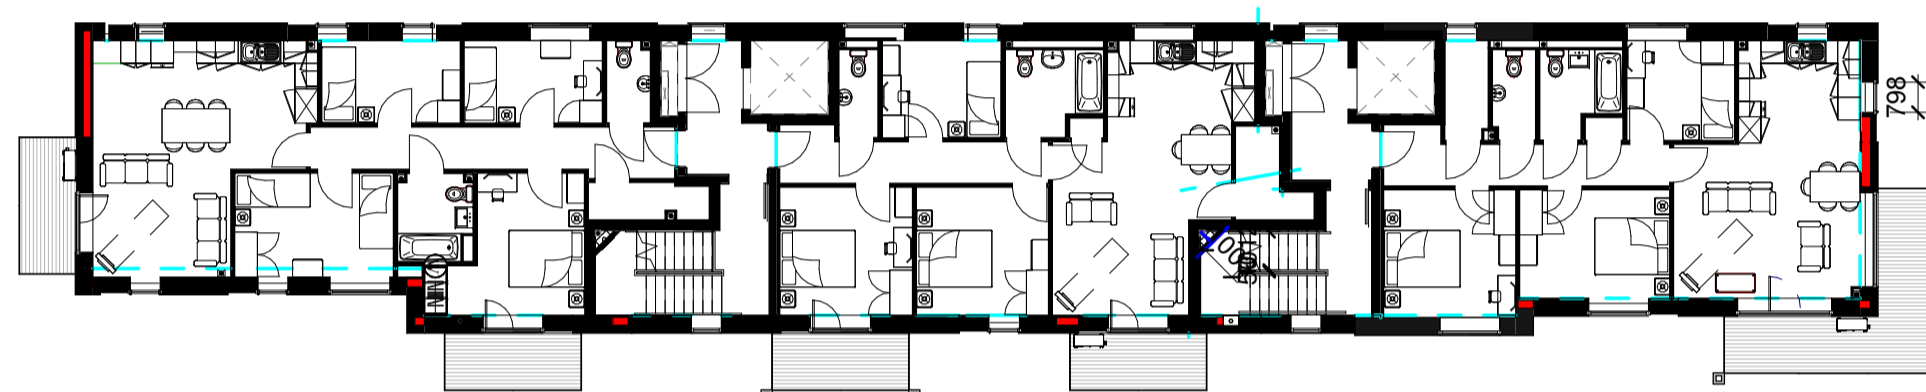


Block G SECOND FLOOR

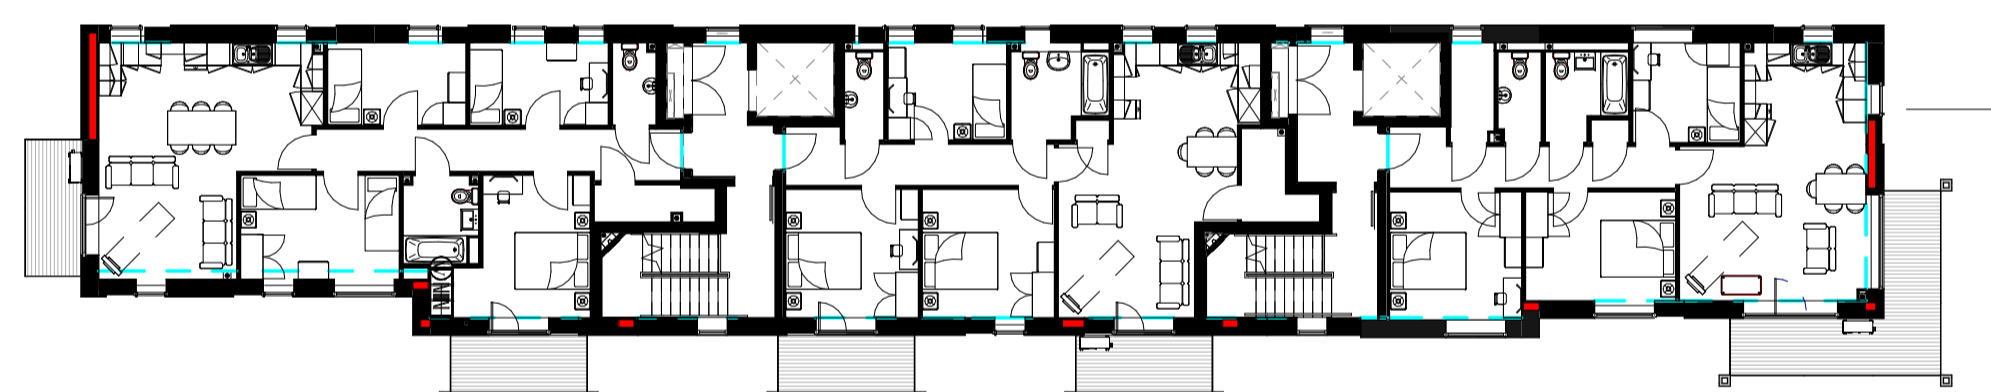

Block G THIRD FLOOR

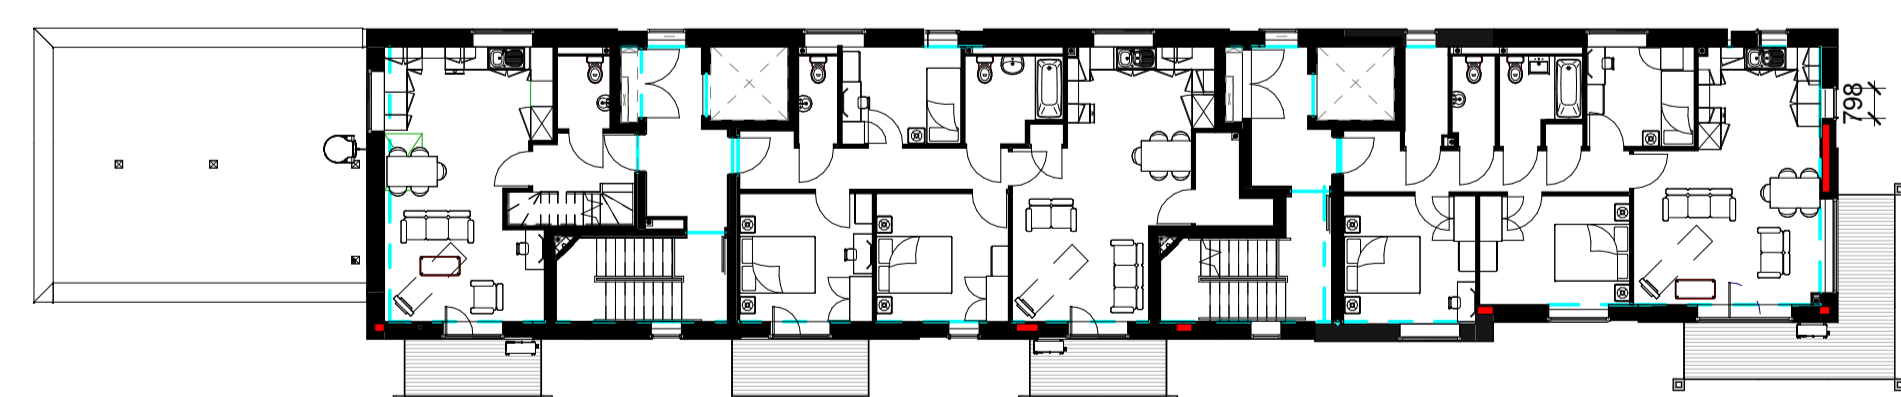

Block G FOURTH FLOOR

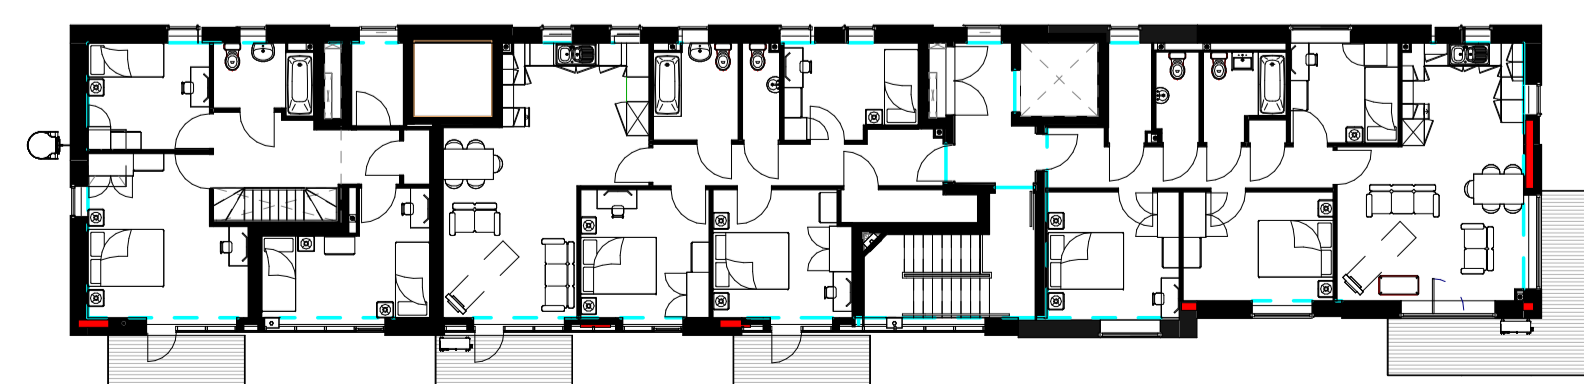

Block G FIFTH FLOOR

No	Date	Description	By	Ckd
A	24.09.15	Application references amended in line with CGMS comments	DRJ	JA



PROJECT
 West Hampstead Square

TITLE
 Block G GA Plans

DRAWING STATUS
 Construction

DRAWN	DRJ	CHECKED	JA
SCALE	1 : 200 @ A1		
DATE	09/21/15		

wcec architects
 South Building, Staple Inn Buildings
 London, WC1V 7PZ

t:020 3388 0019, e: email@wcec.co.uk, www.wcec.co.uk

JOB NO.	DRAWING NO.	REV
12-316	PL-07	A