


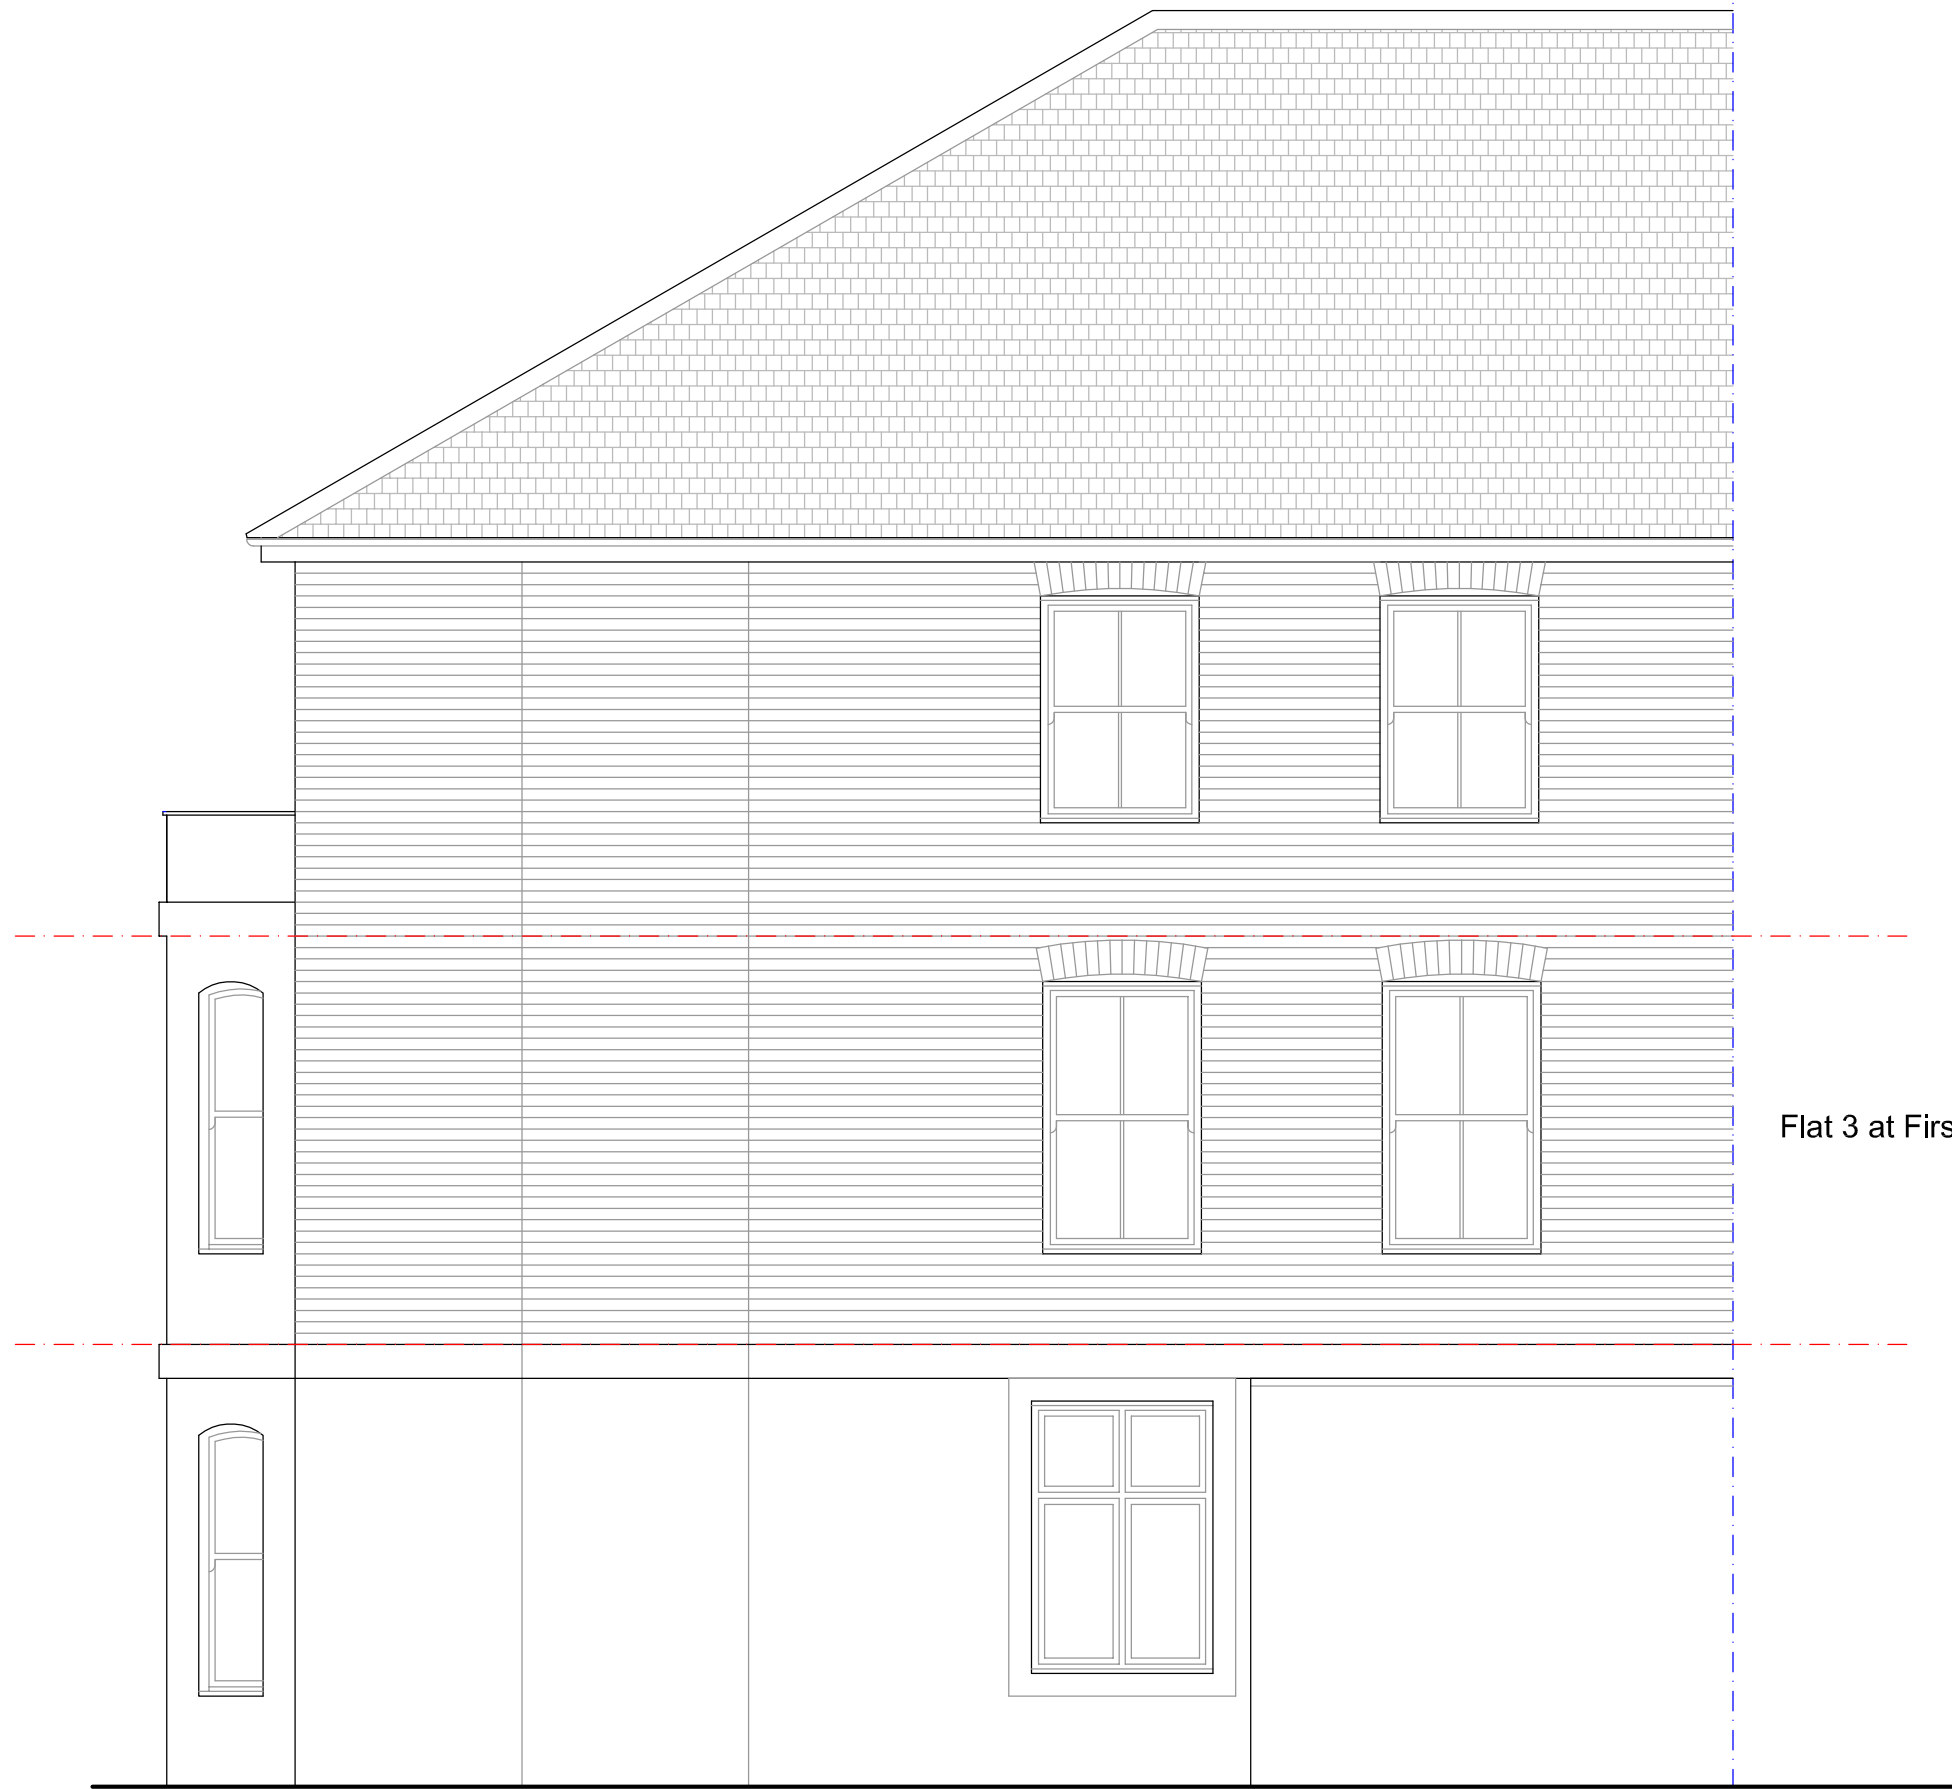


PROPOSED FRONT ELEVATION

NORTH EAST



PROPOSED REAR ELEVATION


SOUTH EAST

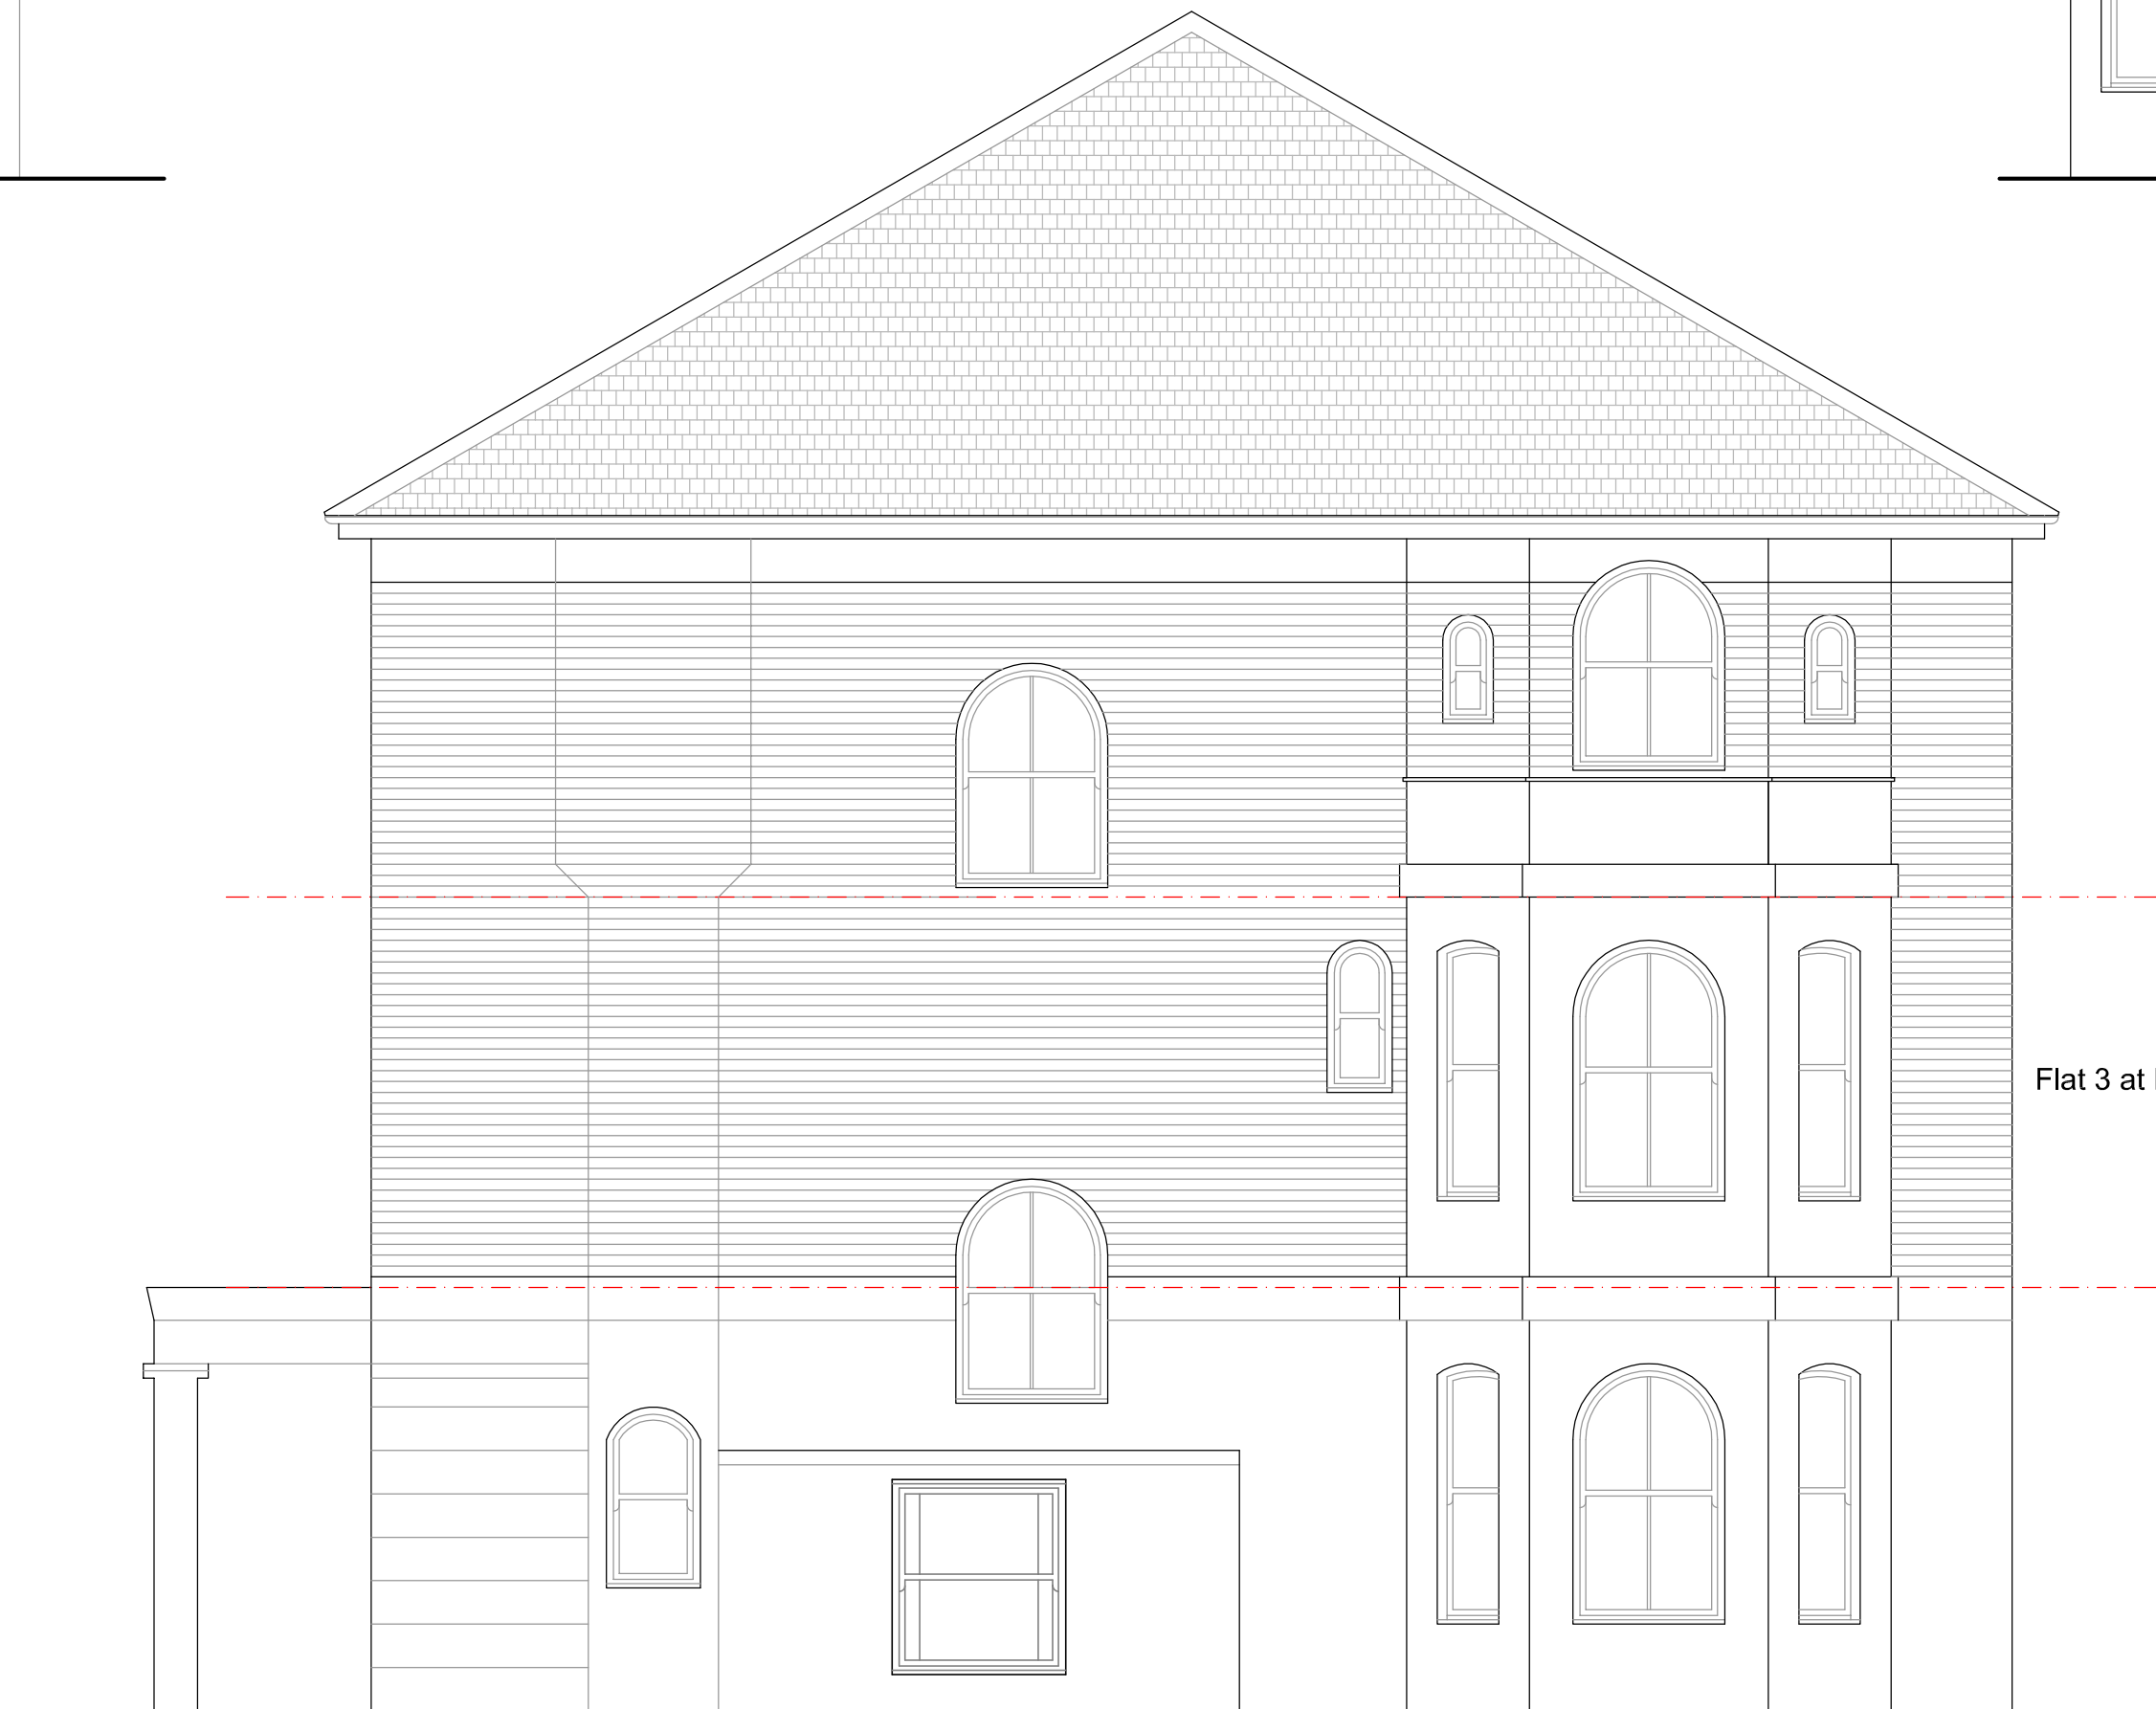



PROPOSED ELDON GROVE ELEVATION

SOUTH WEST

Side View / Section

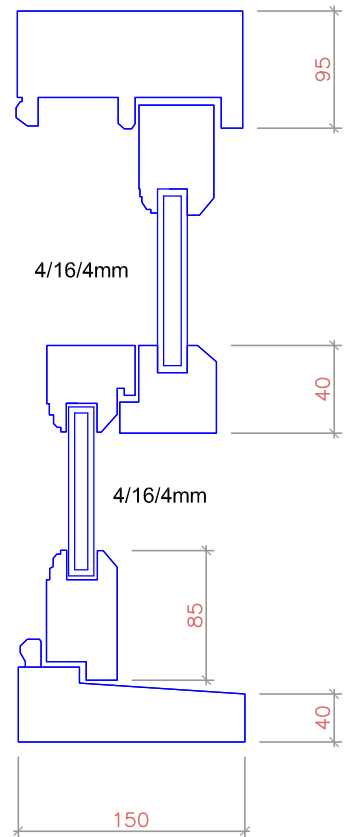

Proposed Central Glazing Bar Section

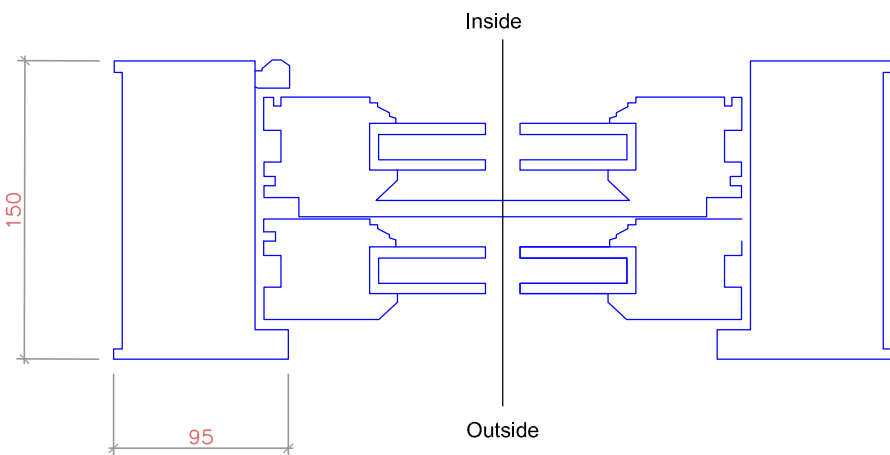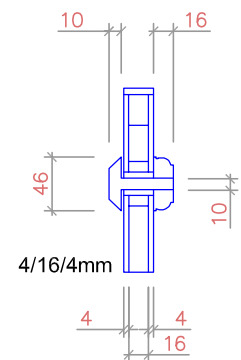

Plan

