


1 Section 02
Scale: 1:50

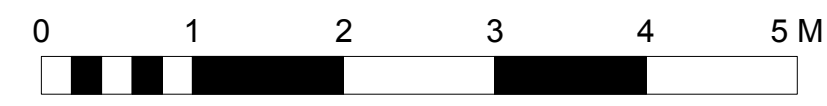

Notes
 1. All dimensions in millimeters unless noted otherwise.
 2. No deviation may be made from the details shown on this drawing without the prior permission of the architect.
 Any discrepancy between this and any other documents shall be referred immediately to the architect. IF IN DOUBT ASK.

- New fabric to be constructed
- Existing Fabric to be removed
- Existing Fabric to be retained

Revisions

A	28.08.15	Issued for Planning
B	21.09.15	Issued for Planning
C	19.10.15	Issued for Planning - Sliding doors on line of existing mansard

Client	Makiko and Alex Jeffrey		
Project	14 Fitzroy Road		
Drawing Title	Section 02		
Scale	1:50 / A1	Date	Aug 2015
Drawn	TB		
Job no.	1504	Dwg no.	PL(01)11
Rev no.	C		
BARBARA WEISS ARCHITECTS LTD			
Milbank Tower 21-24 Milbank London SW1P 4QP Tel: 020 72224935 Fax: 020 72225955			