


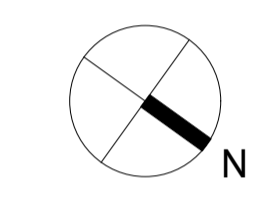

- GENERAL NOTES
1. This drawing is the copyright of Haines Phillips Architects.
  2. Do not scale from this drawing. Use figured dimensions only.
  3. This drawing must not be used for land transfer purposes, or for construction purposes unless accompanied by an Architect's Instruction.



ISSUE	STATUS	COMMENT
SK	SKETCH	
P	PRELIMINARY	For comment and review
PL	PLANNING	Planning/ Listed Building Application
T	TENDER	For pricing purposes only
C	CONSTRUCTION	For procurement & construction
AB	AS-BUILT	Record drawings on completion
L	LEGAL	Conveyancing or other legal purposes

REV	DATE	NOTES
1	07/15	First Issue.

**HAINES PHILLIPS**  
ARCHITECTS

Tankerton Works  
12 Argyle Walk  
London WC1H 8HA  
t 020 7833 9324  
f 020 7837 2864  
e office@hainephillips.co.uk


JOB TITLE  
**The Richard Attenborough Theatre and Associated Development for RADA**  
**16-18 Chenies Street WC1**

DRAWING TITLE  
**As Existing**  
**16-18 Chenies Street**  
**Street Scene**

DRAWN DATE  
HW 07/15

SCALE  
1:100 @ A1

JOB NR DRAWING NR ISSUE REV  
**3769 GA 060 PL 1**

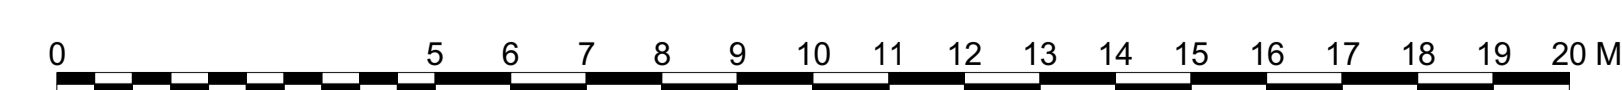

22.00m ABOVE ORDNANCE DATUM