
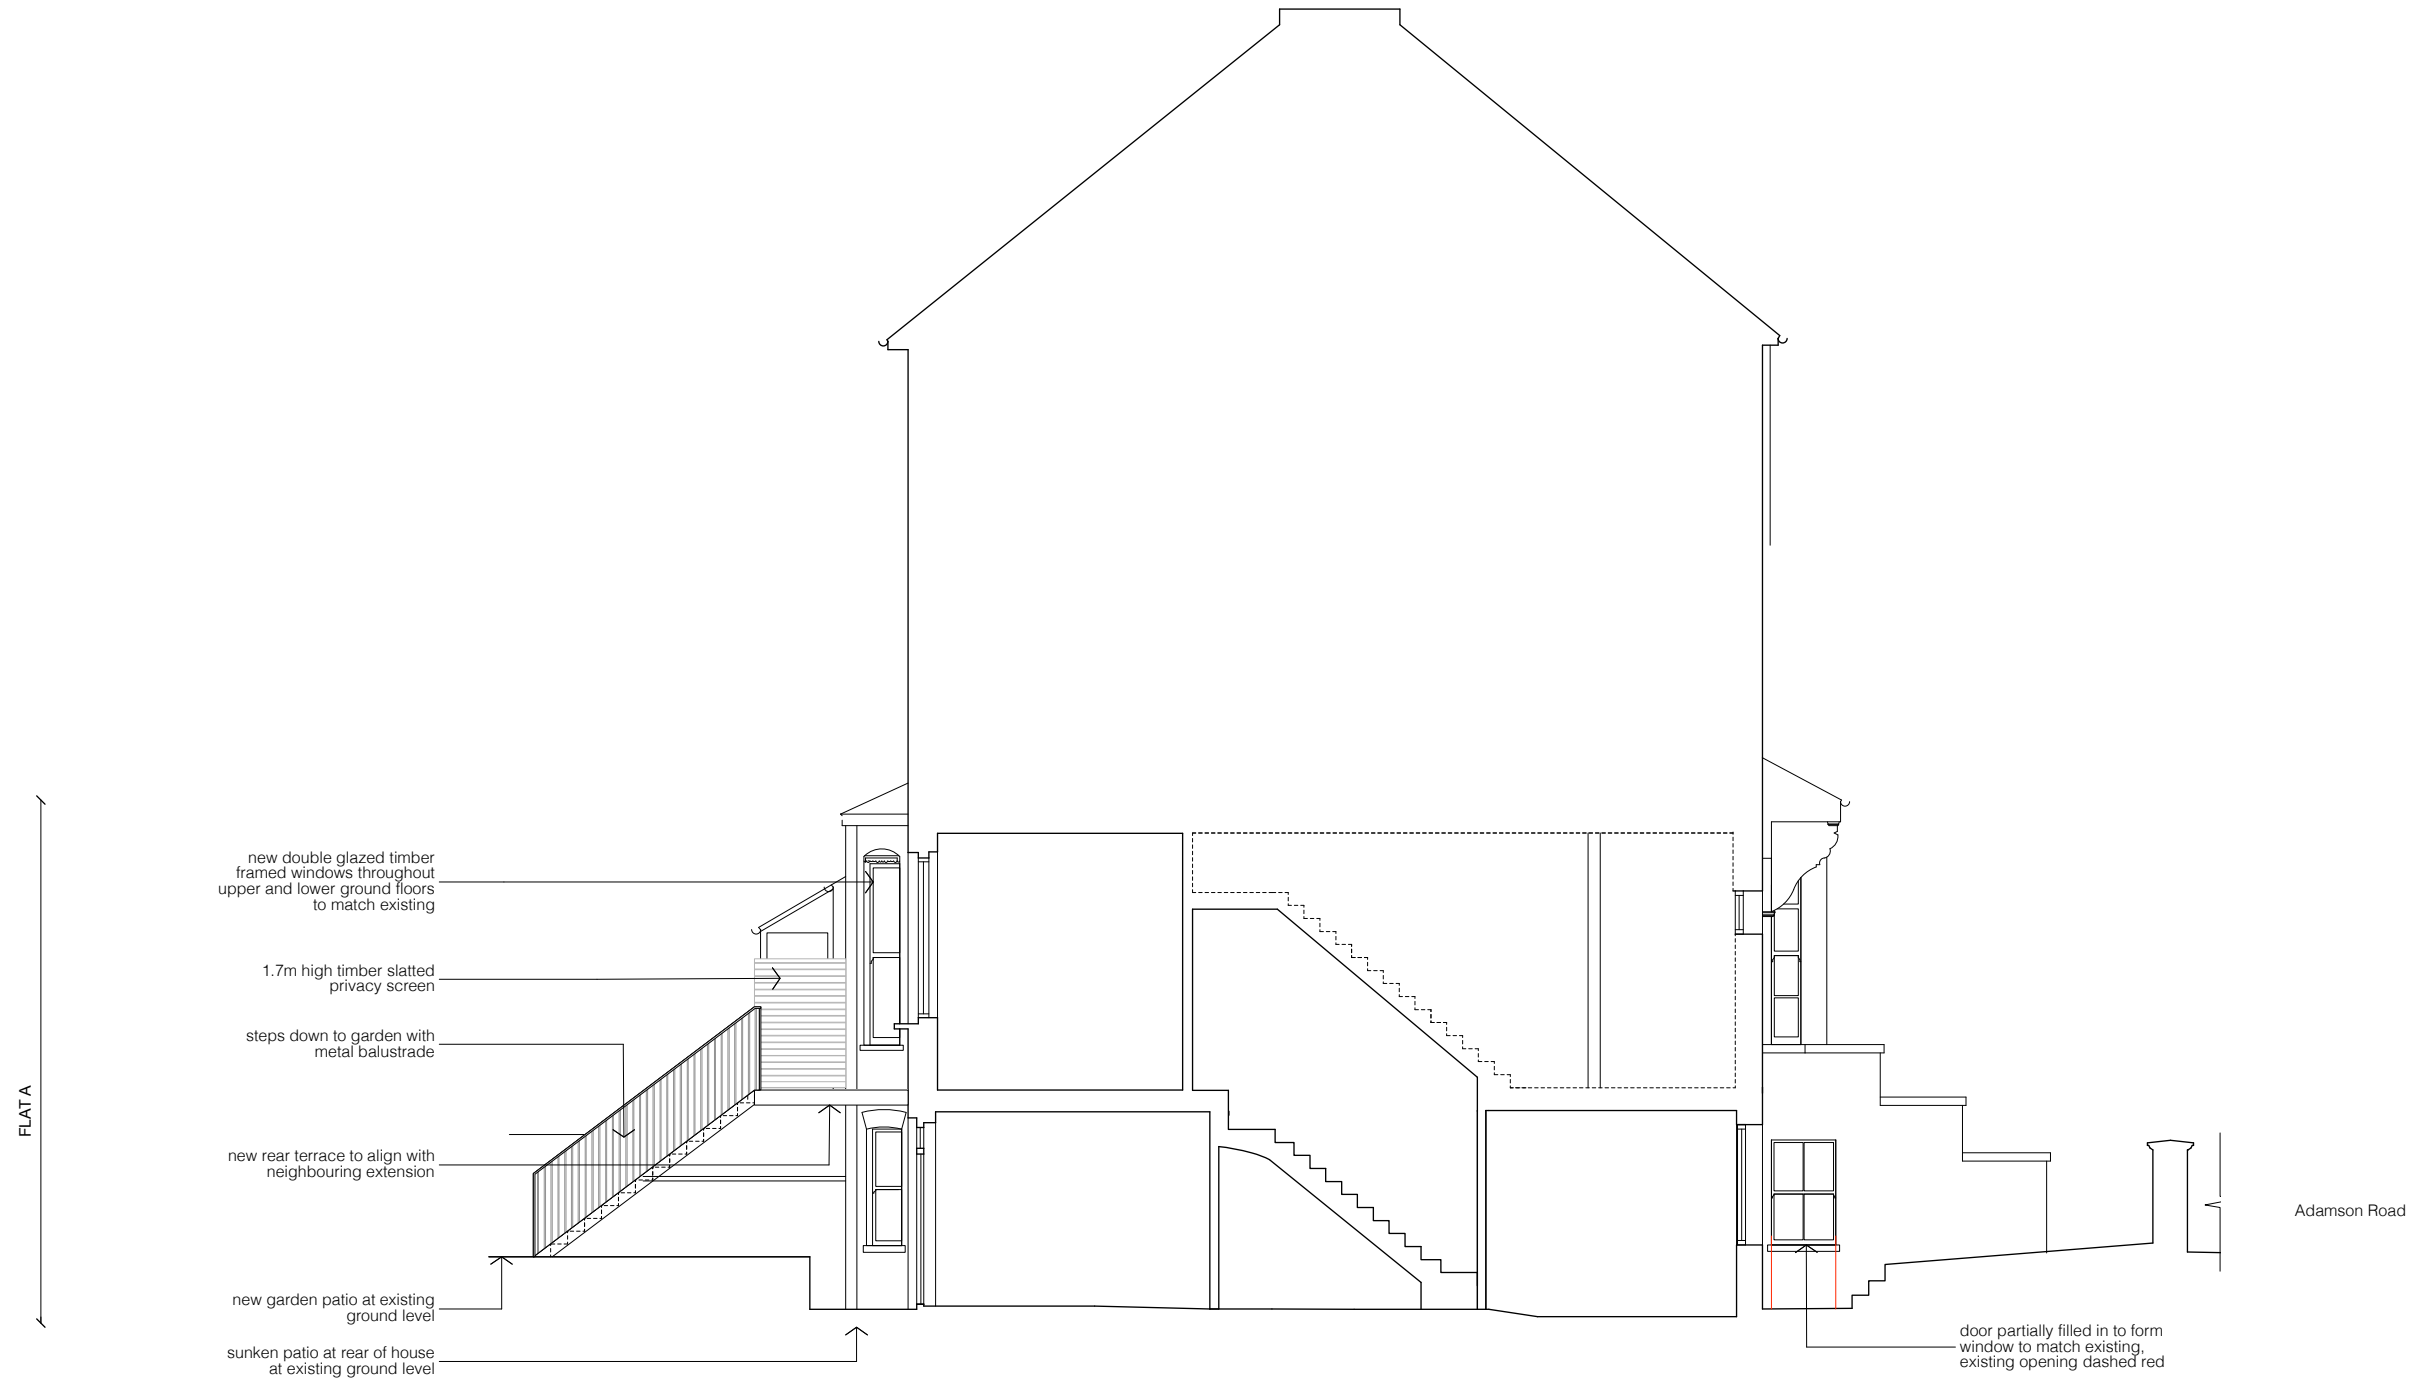


revisions		
--	FOR PLANNING	22.08.15
A	Revised heights of privacy screens	22.10.15

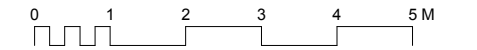

new double glazed timber framed windows throughout upper and lower ground floors to match existing

1.7m high timber slatted privacy screen

steps down to garden with metal balustrade

new rear terrace to align with neighbouring extension

new garden patio at existing ground level

sunken patio at rear of house at existing ground level

door partially filled in to form window to match existing, existing opening dashed red

Adamson Road

FLAT A

SECTION A-A

FOR PLANNING

client

Mr. and Mrs. Patel

scale

1:100 at A3

project

16 Adamson Road

drawing title

Proposed Section A-A

drawing no

1504_PL_300

rev

A

CARVERFARSHI