

General Notes:
Should any discrepancies be noted, please inform this office.
This drawing is copyright of Matthew Allchurch Architects Limited




01 SIDE (EAST) ELEVATION AS EXISTING
KAM01_P_032 SCALE 1:50 @ A1 / 1:100 @ A3



02 SIDE (WEST) ELEVATION AS EXISTING
KAM01_P_032 SCALE 1:50 @ A1 / 1:100 @ A3

P03	Issued for information	15.10.15	AN	VP
2	Issued for information	09.10.15	TB	VP
1	Issued for information	02.07.15	TB	VP

Rev: Description: Date Dwn by: Ckd by:

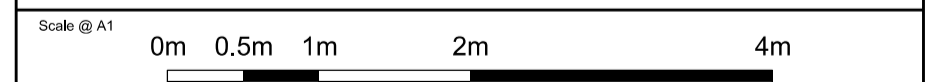

Client:
Mr and Mrs Kamvari
Project Name:
9 Grange Gardens

Drawing Title:
**EXISTING SIDE ELEVATIONS
EAST & WEST**

Project No:	Drawing No:	Revision:	Scale:	Date:
KAM01	P_032	P03	1:50 @ A1 1:100 @ A3	Sept 2015
Drawn by:	Checked by:	Drawing Status:		
AN	VP	Planning		