


General Notes:
 Do not scale from this drawing. Use marked dimensions.
 Should any discrepancies be noted, please inform this office.
 This drawing is copyright of Matthew Allchurch Architects Limited



01 PROPOSED SECTION BB
 KAM01_P_122 SCALE 1:50@A1 / 1:100@A3

P02	Minor amend's. Issued for approval	19.10.15	AN	VP
P01	Issued for information	15.10.15	AN	VP
Rev:	Description:	Date	Drn by:	Ckd by:

MAA Architects
 the boathouse design studio
 27 ferry road teddington tw11 9nn
 t: 020 8973 0050
 e: info@maa-architects.com
 w: www.maa-architects.com

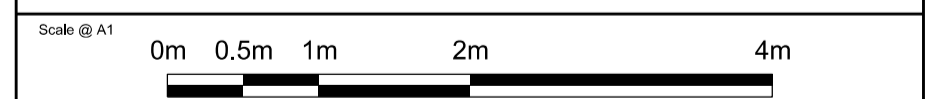

Client:
Mr and Mrs Kamvari
 Project Name:
9 Grange Gardens
 Drawing Title:

PROPOSED SECTION BB

Project No:	Drawing No:	Revision:	Scale:	Date:
KAM01	P_122	P02	1:50 @ A1	Sept 2015
Drawn by:	Checked by:	Drawing Status:		
AN	VP	Planning		