

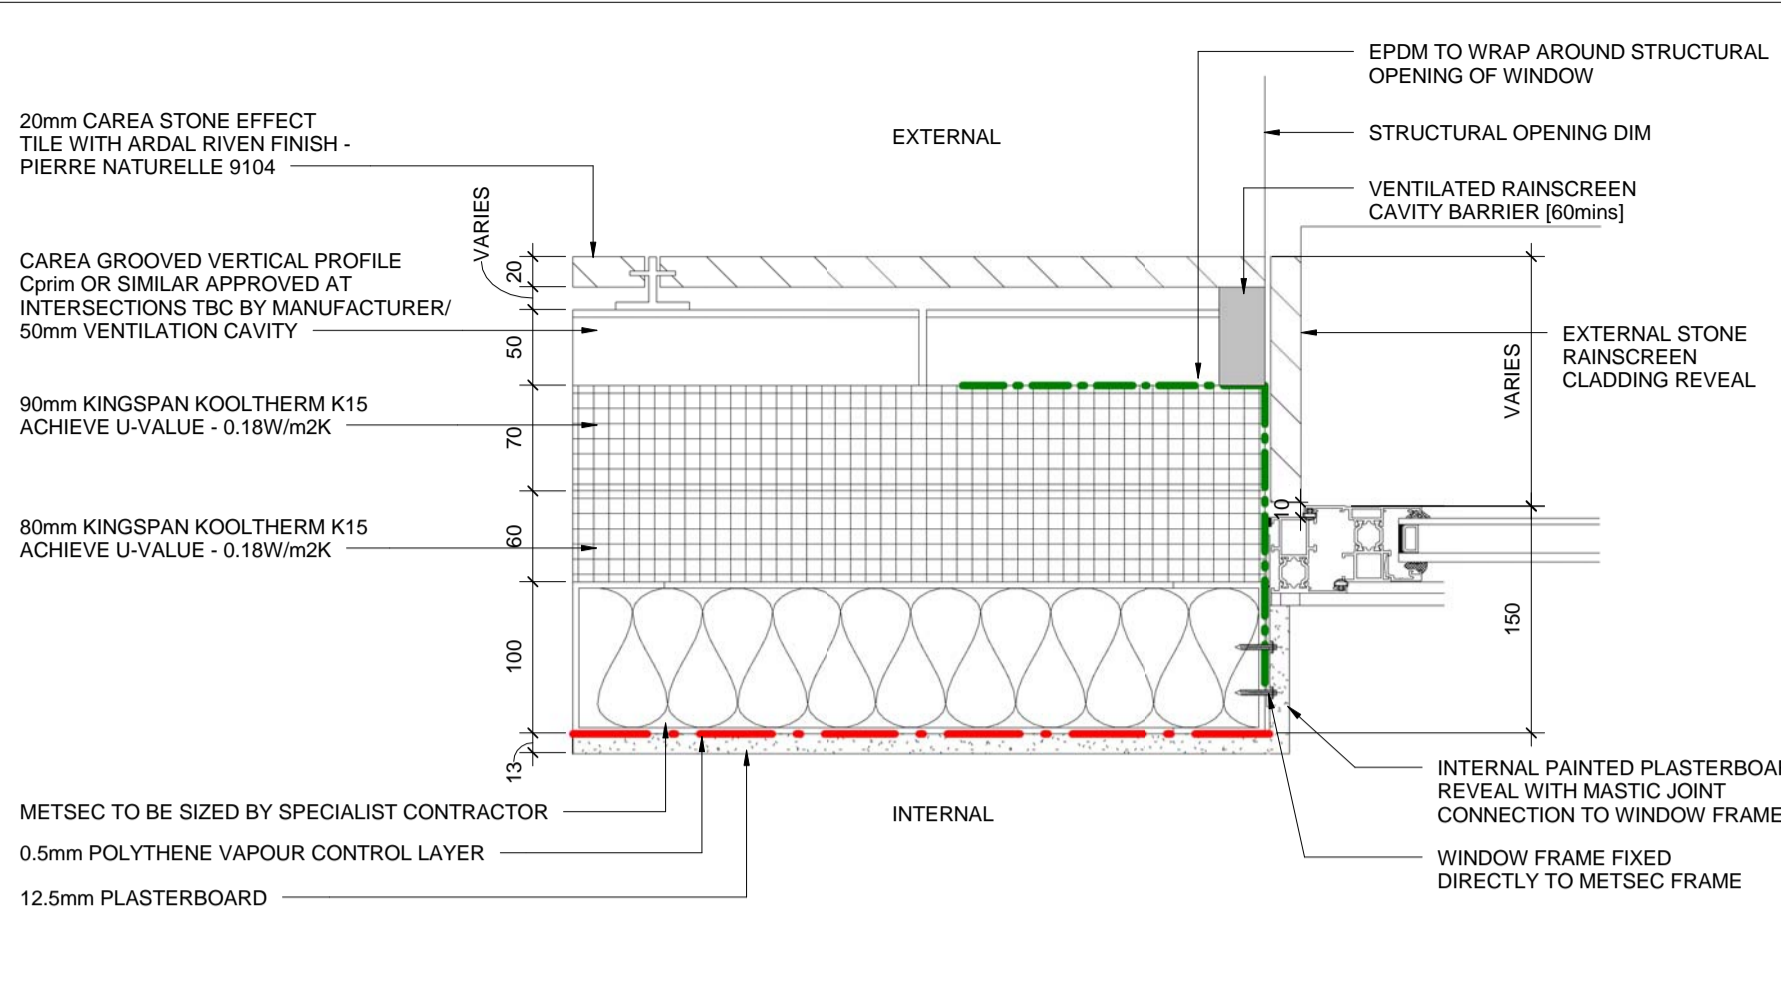



REVISION DETAILS		DATE	DRW	CHK
A	Planning Details Issued to IPS	23.03.15	KM	DMA
B	Discharge of Planning Condition 2	09.04.15	KM	DMA
C	Revised Details for Discharge of Planning Condition 2a+b	13.10.15	KM	DMA

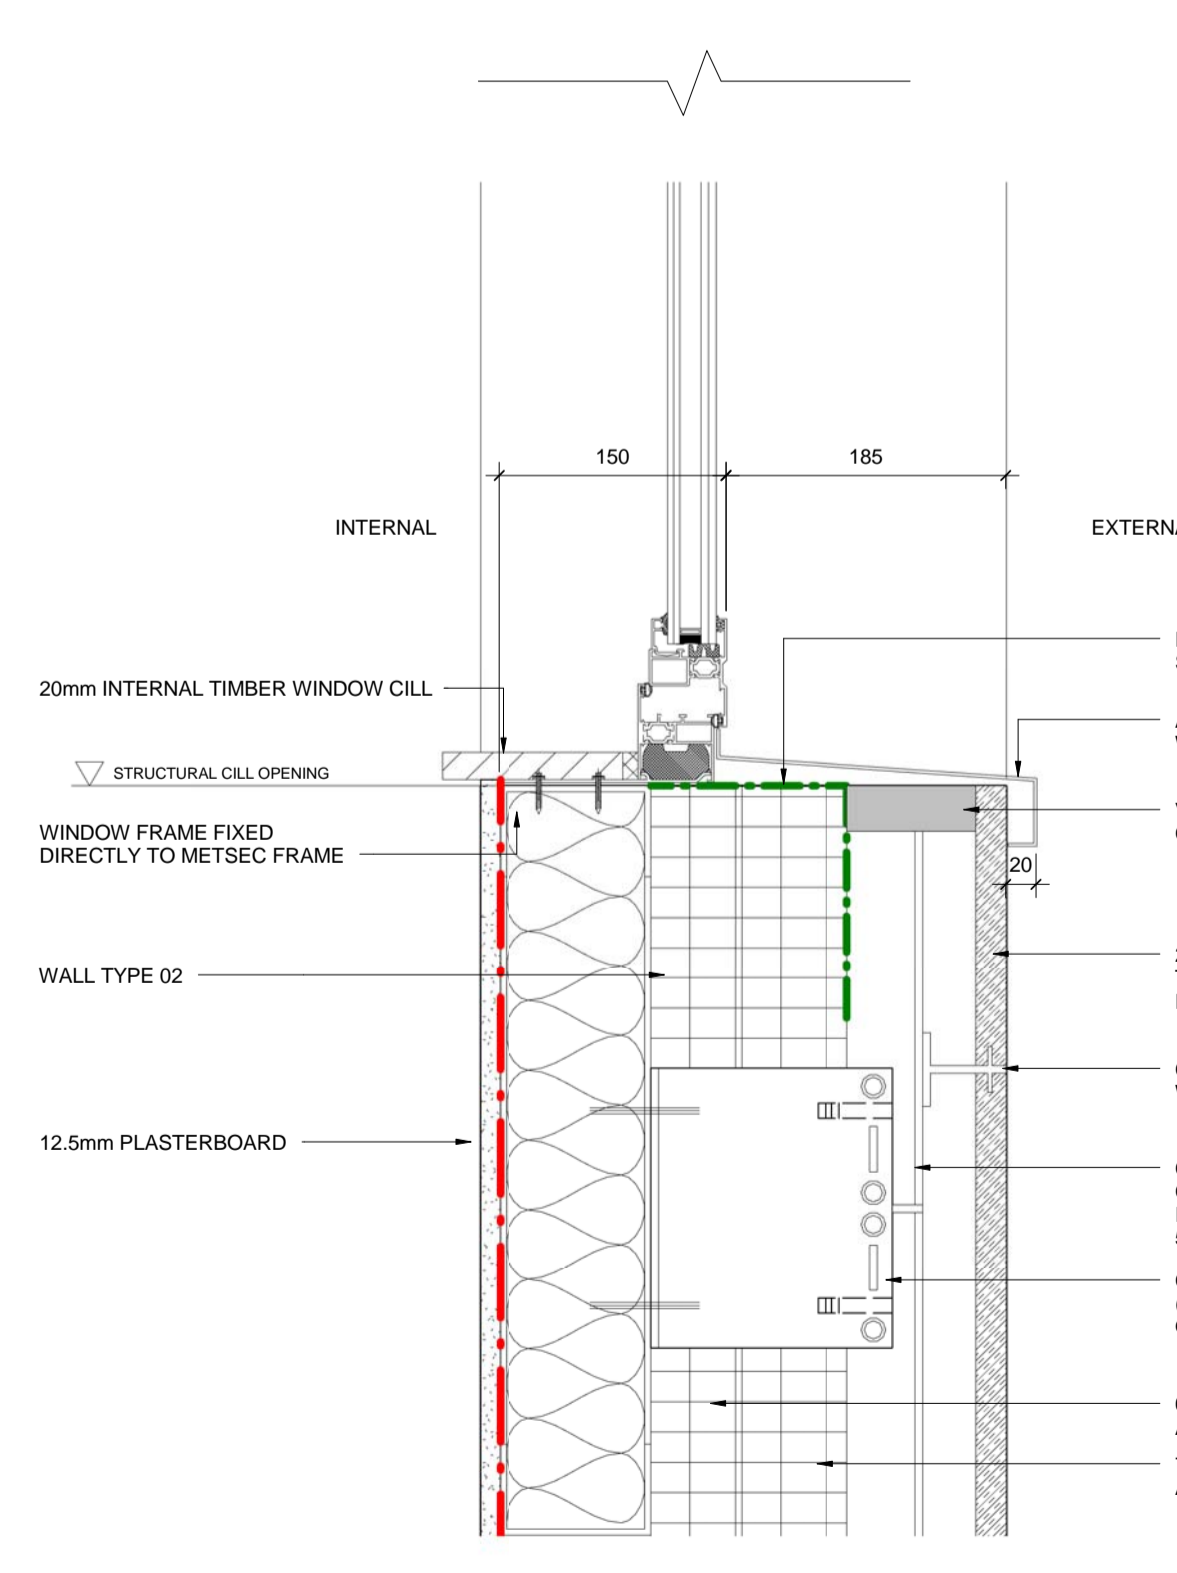



1 TYPICAL STONE RAINSCREEN CLADDING REVEAL - JAMB DETAIL
1 : 5

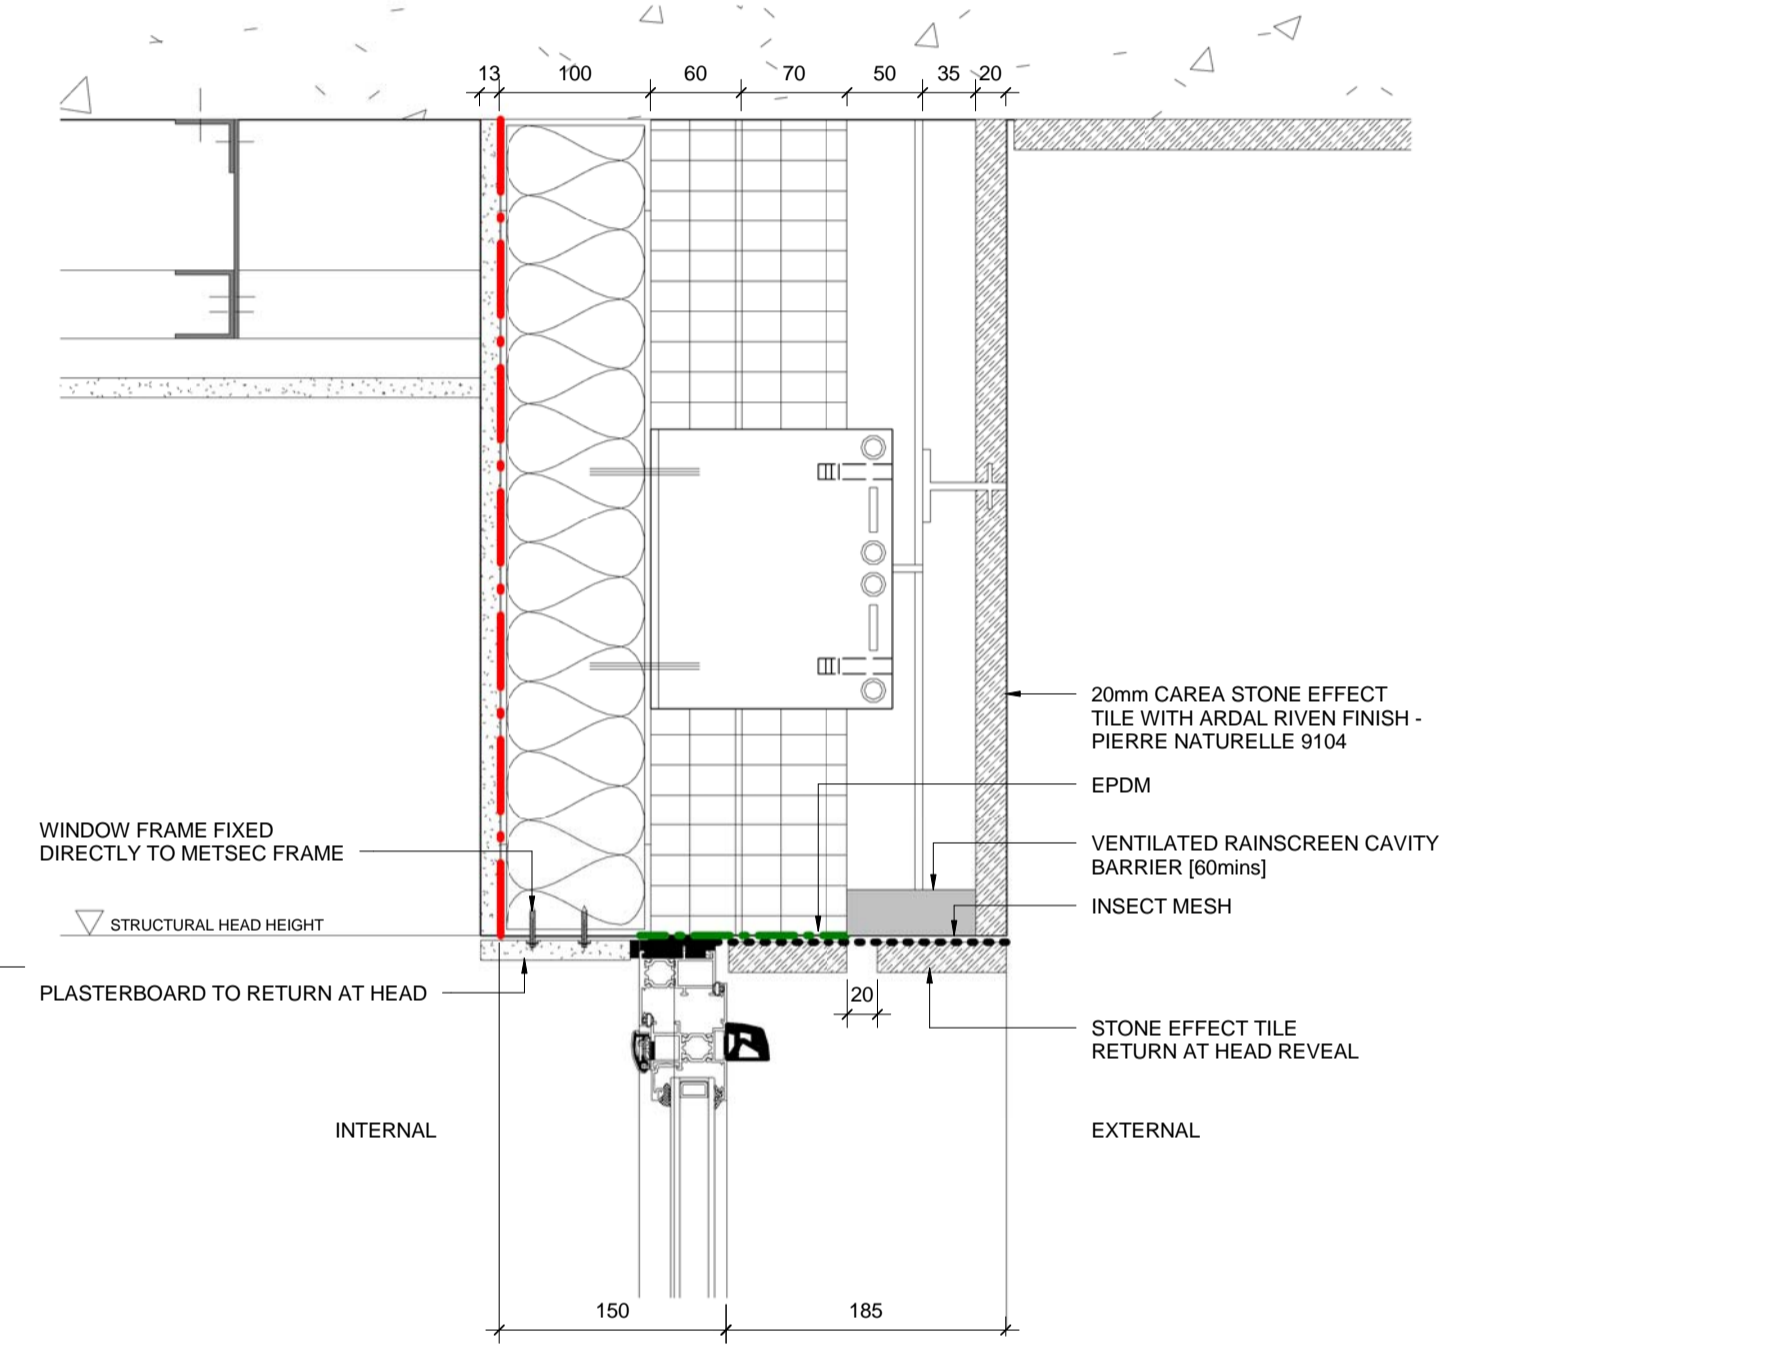


2 TYPICAL STONE RAINSCREEN CLADDING REVEAL - HEAD & CILL DETAIL
1 : 5

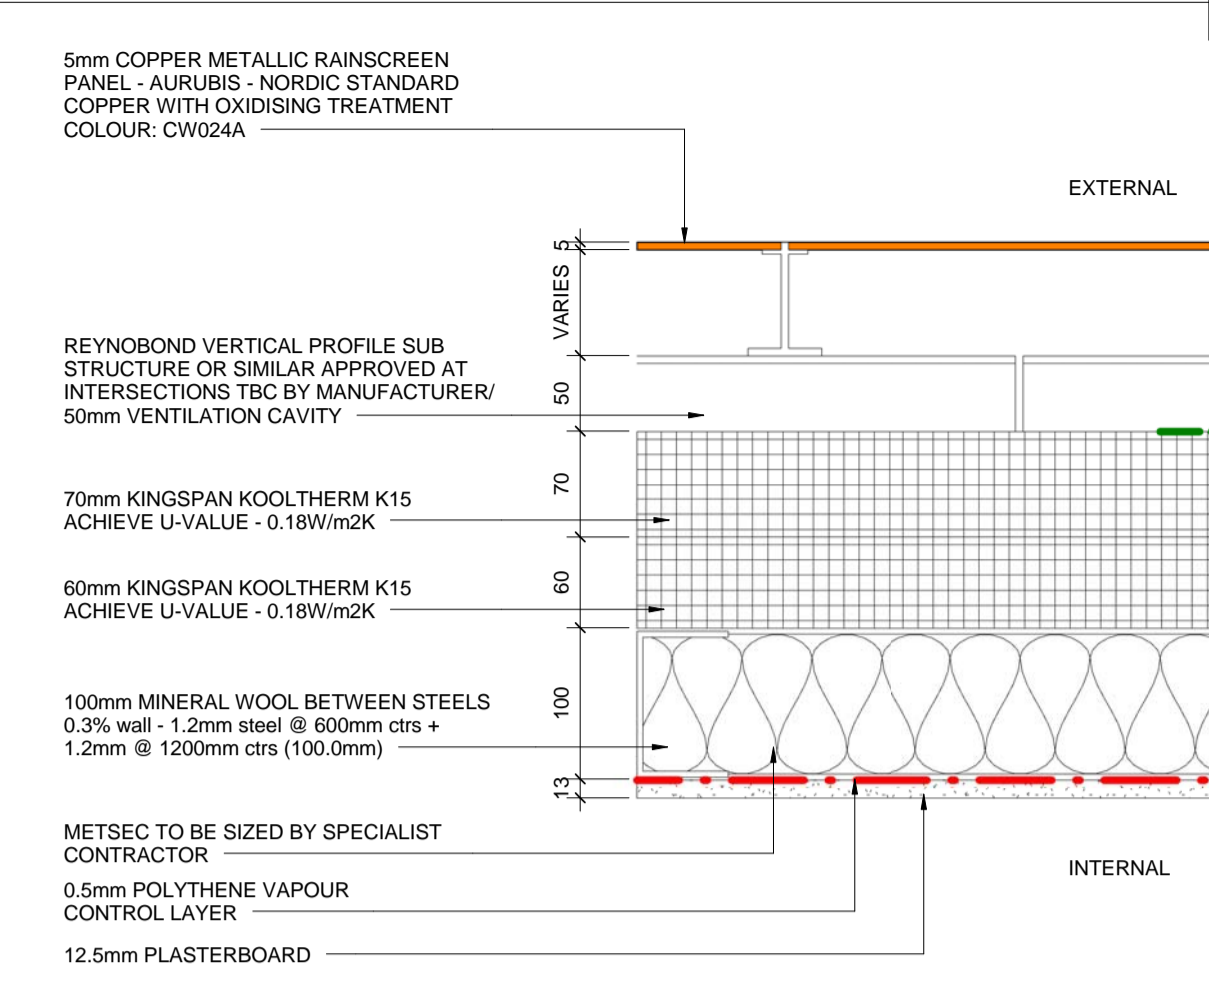



3 TYPICAL PPC ALUMINIUM RAINSCREEN CLADDING REVEAL - JAMB DETAIL
1 : 5

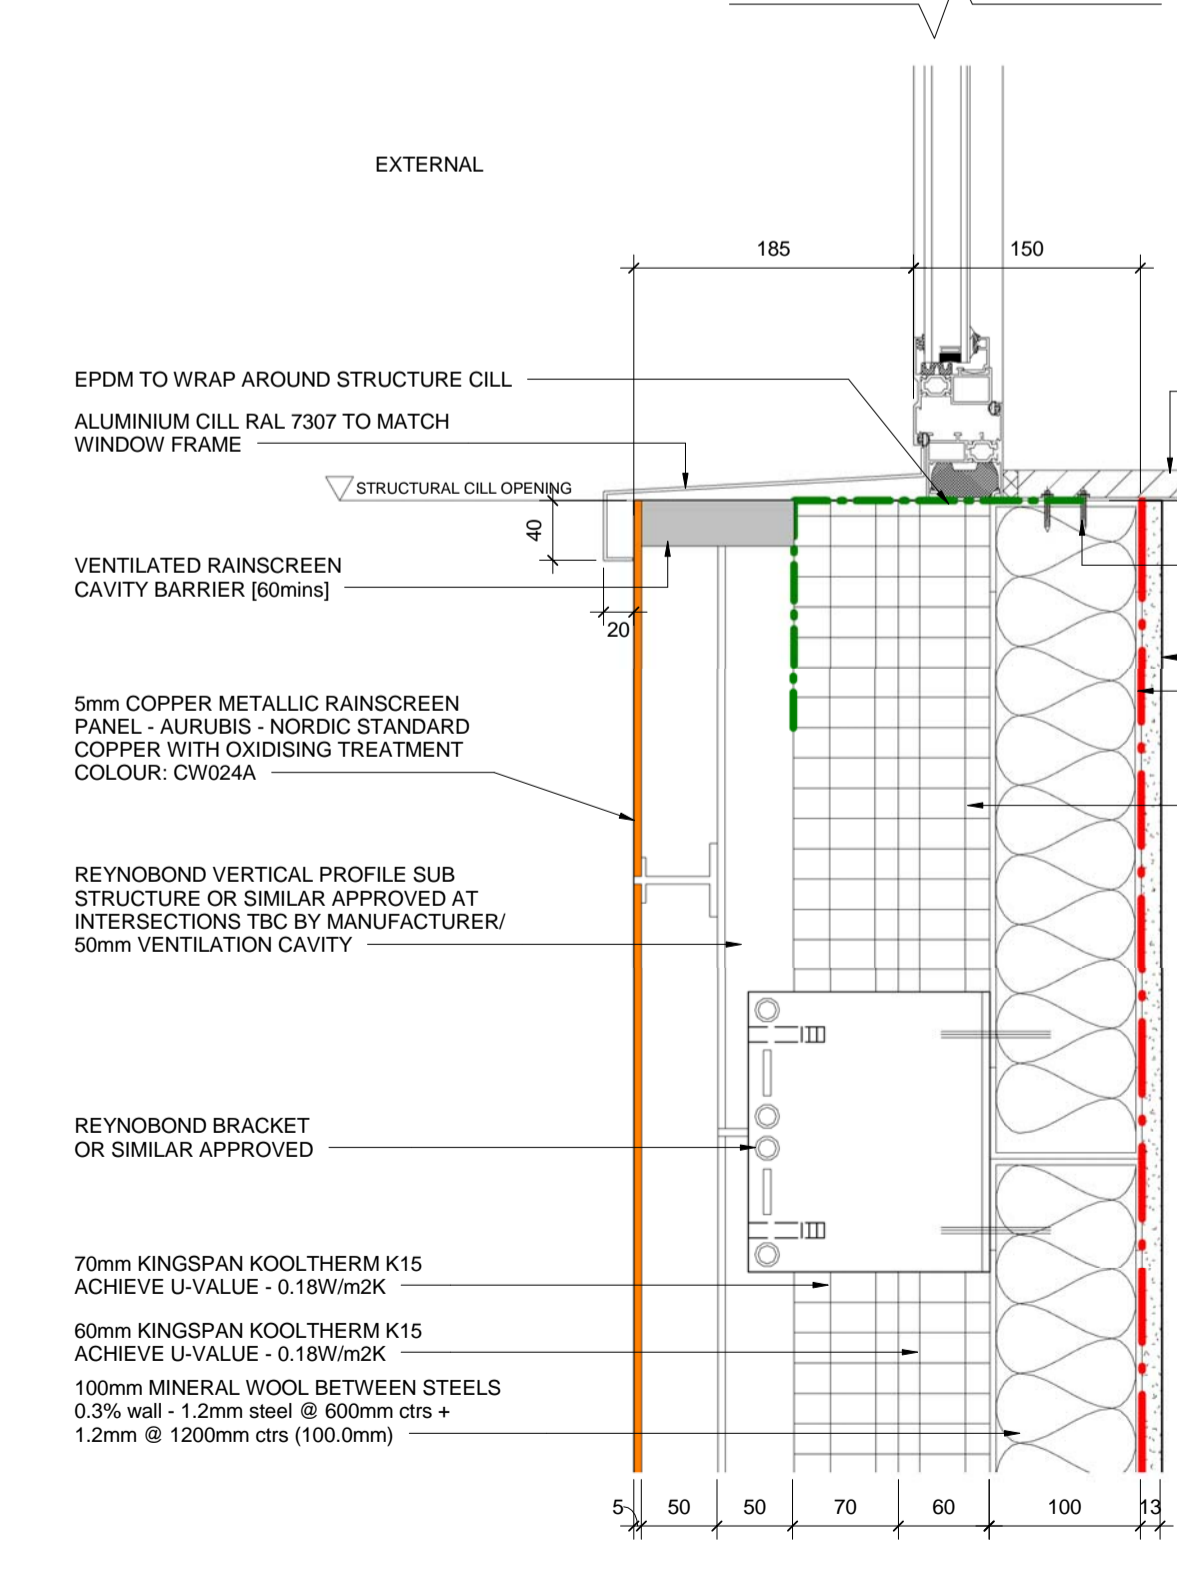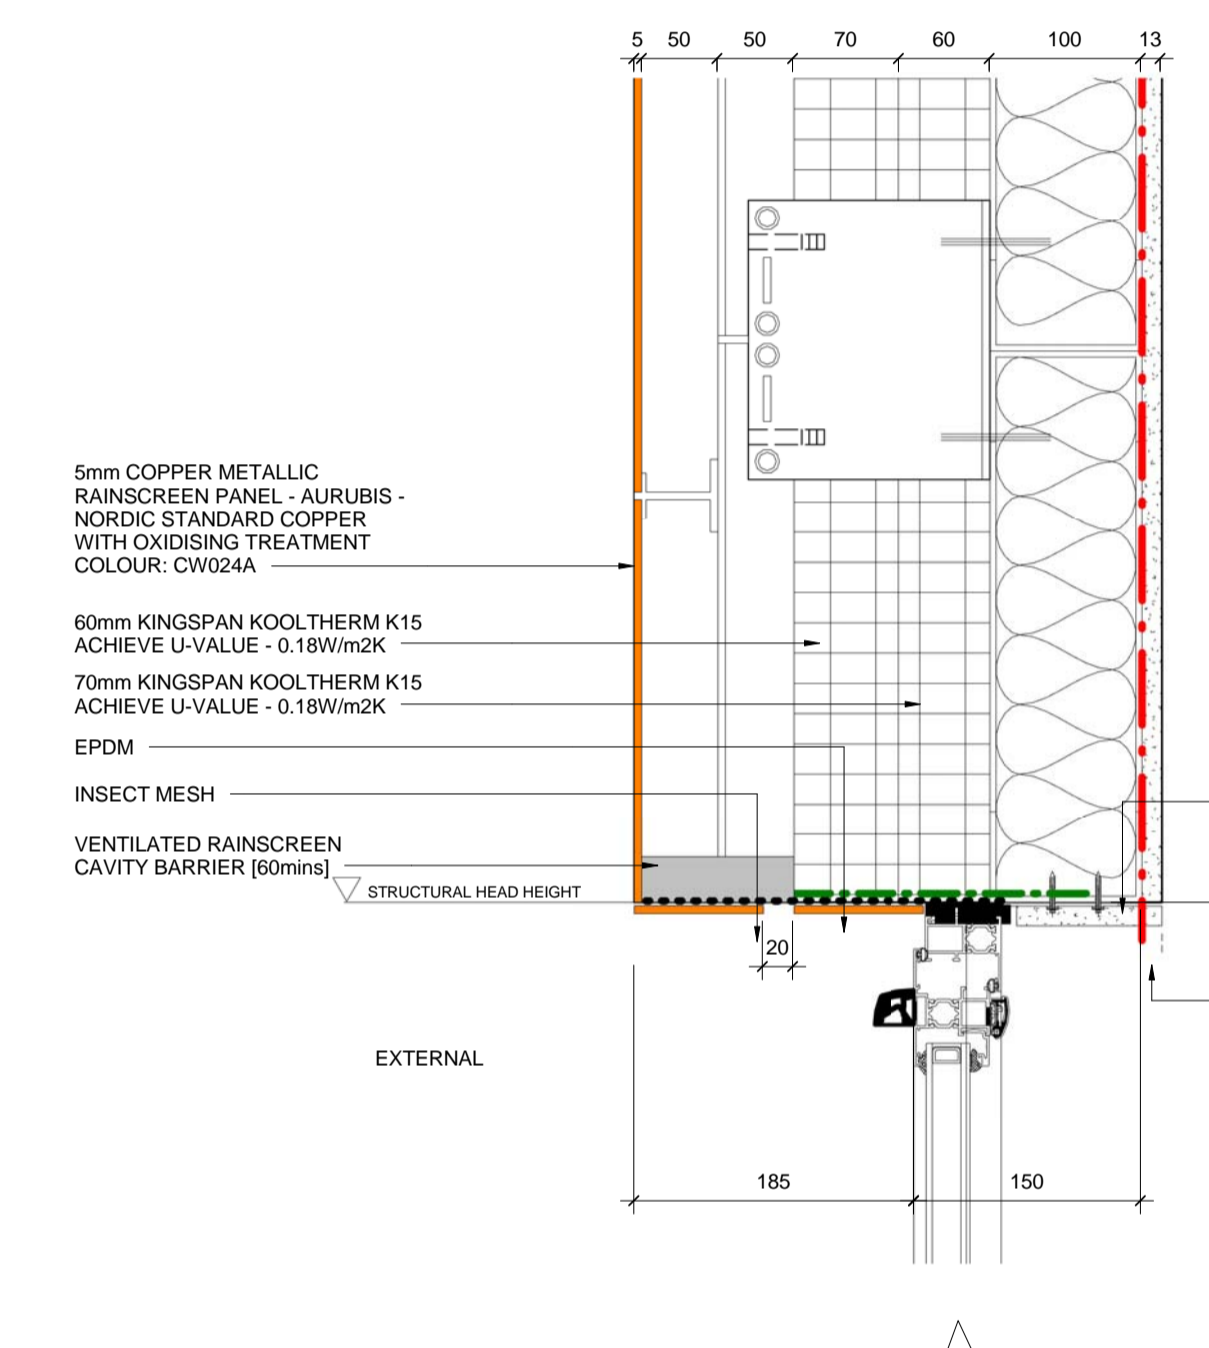




4 TYPICAL PPC ALUMINIUM RAINSCREEN CLADDING REVEAL - HEAD & CILL DETAIL
1 : 5

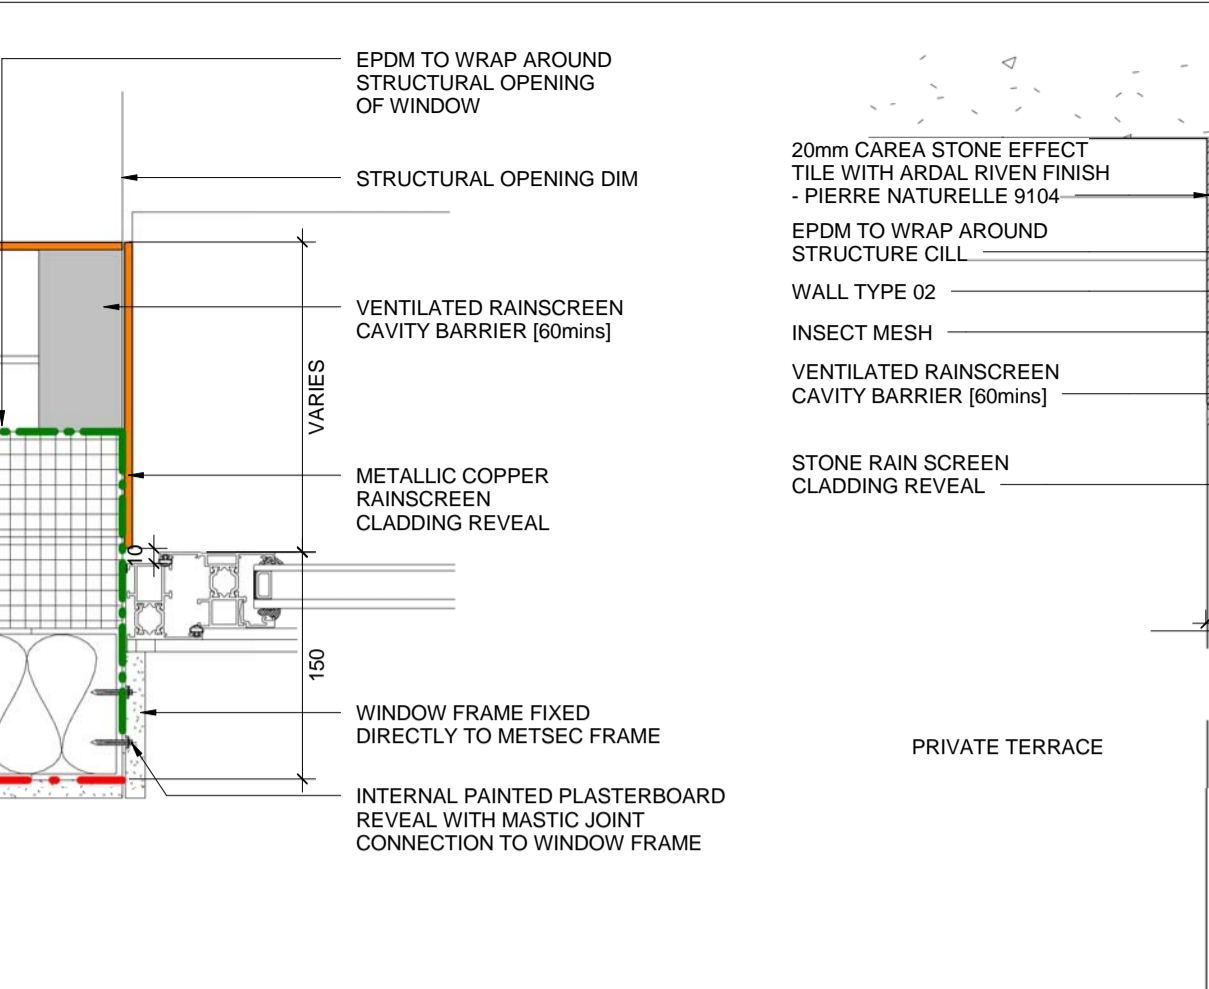

5 TYPICAL THRESHOLD DETAIL - STONE RAINSCREEN CLADDING
1 : 10

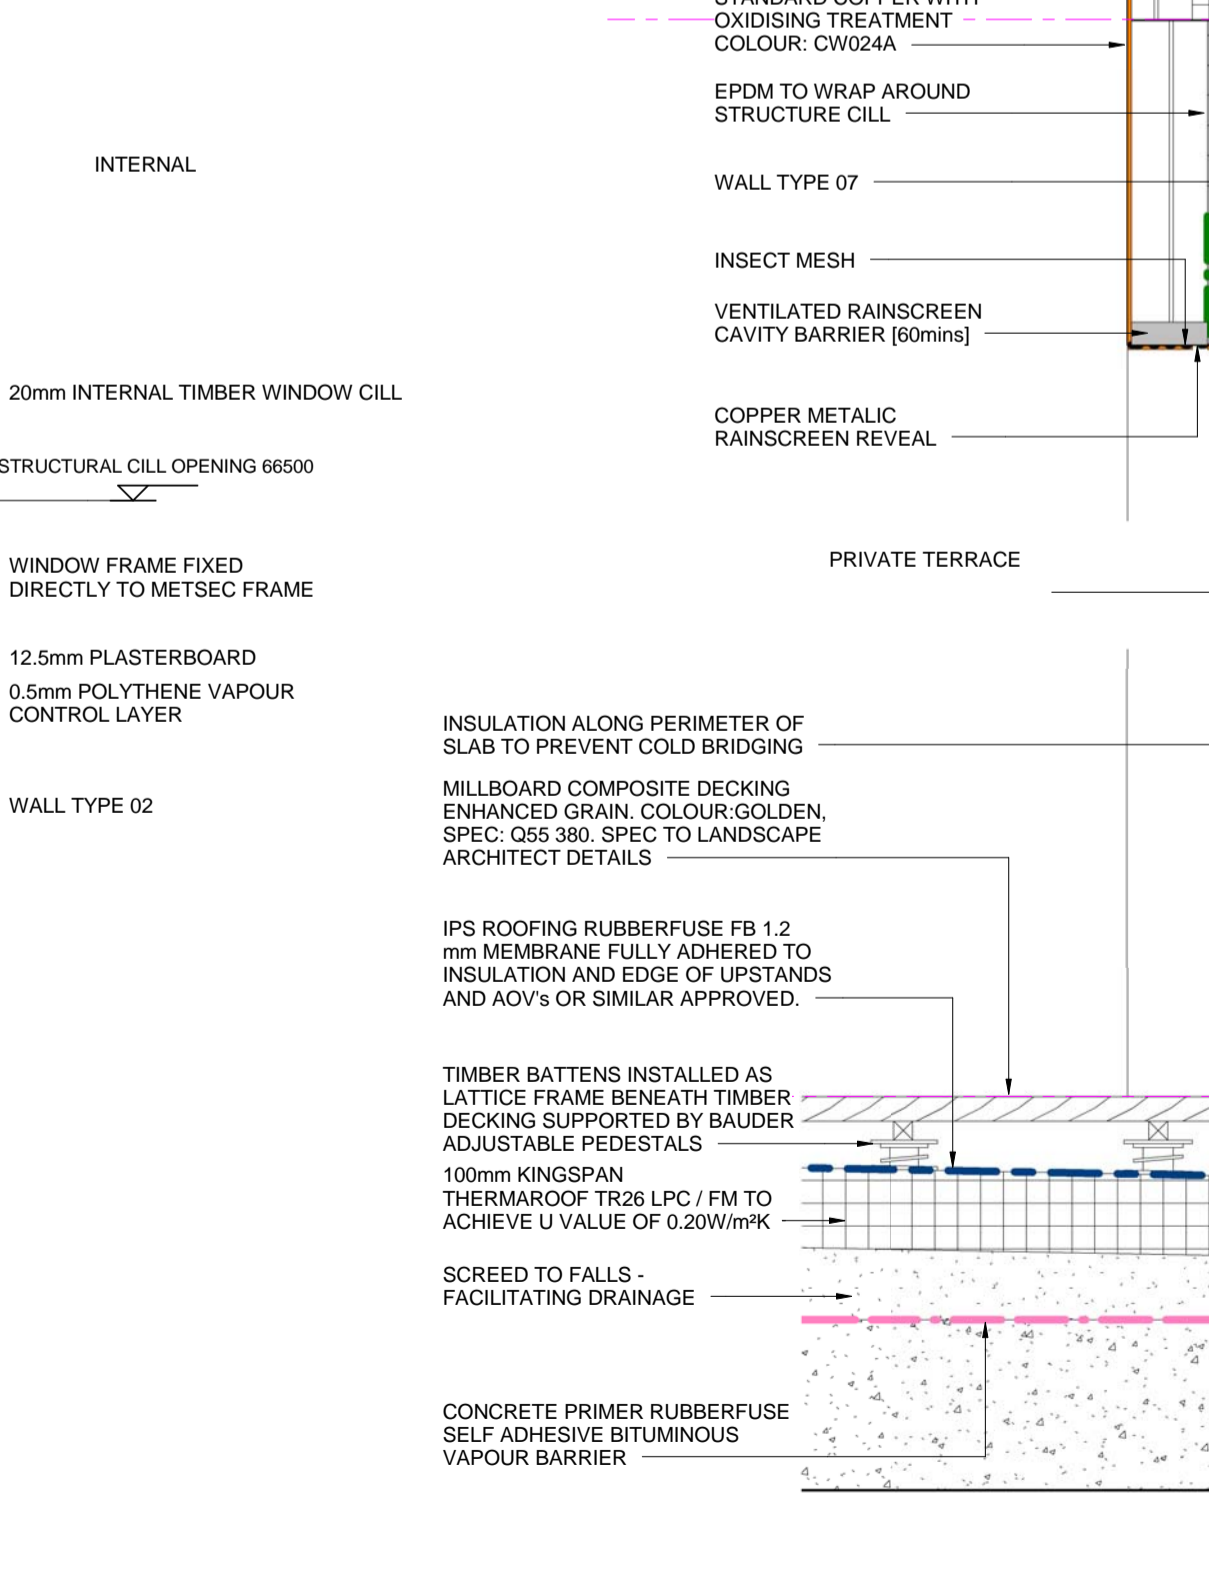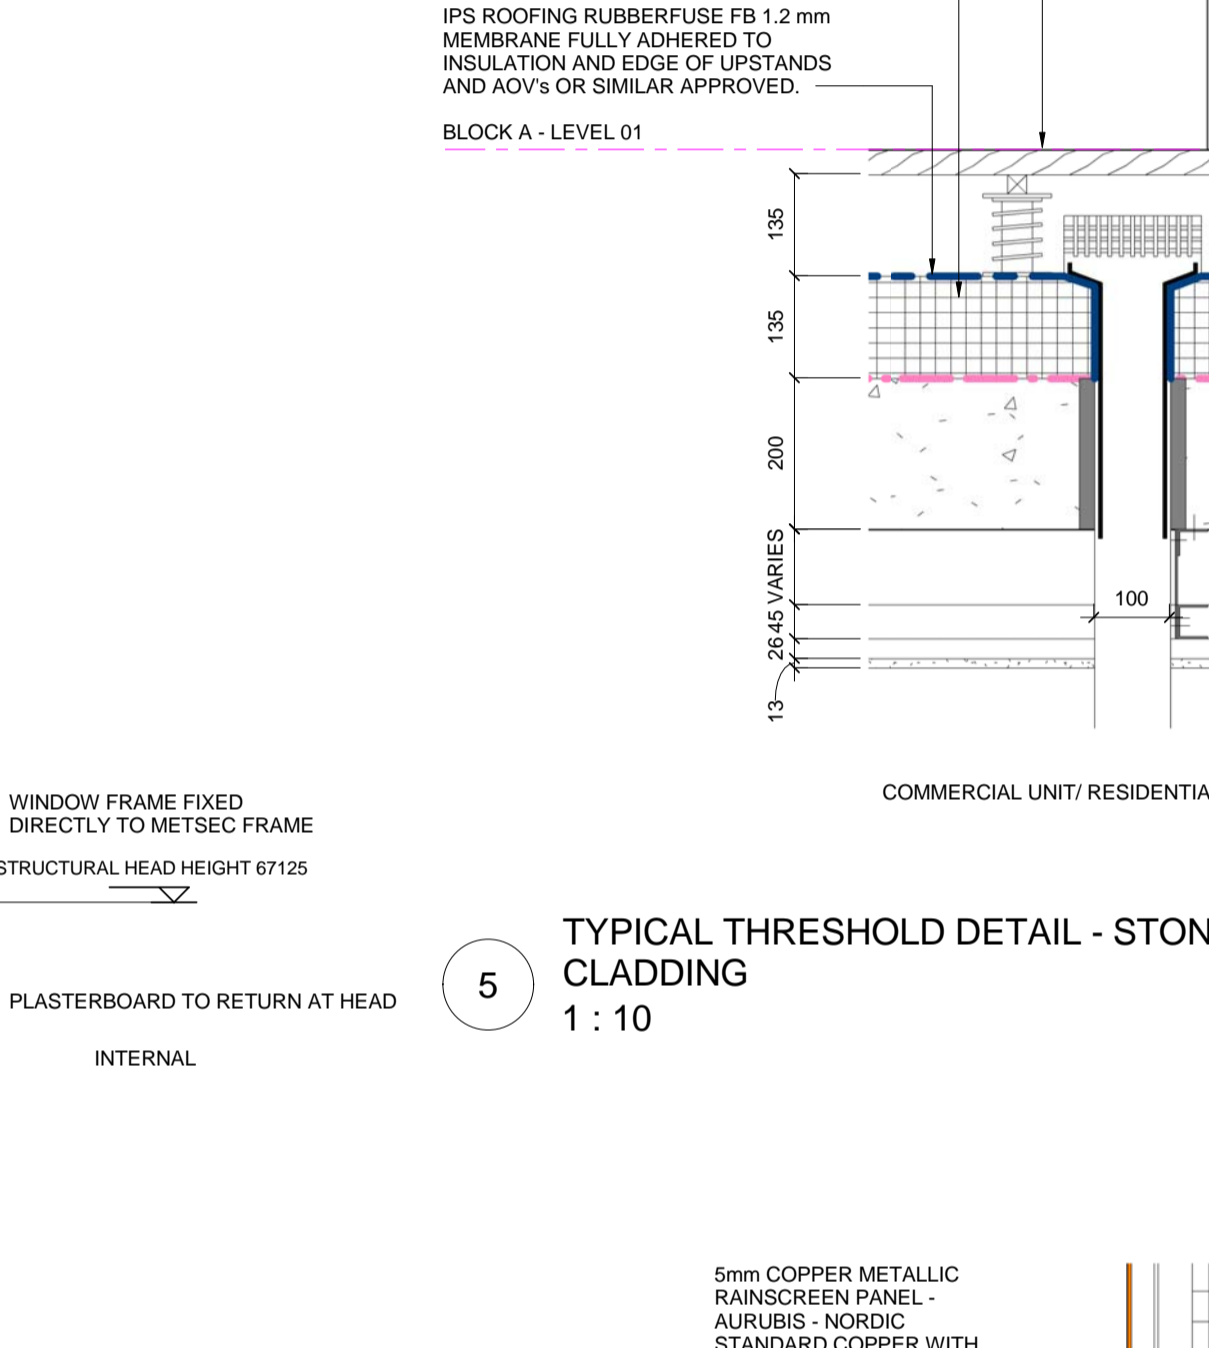


6 TYPICAL THRESHOLD DETAIL - PPC ALUMINIUM RAINSCREEN CLADDING
1 : 10

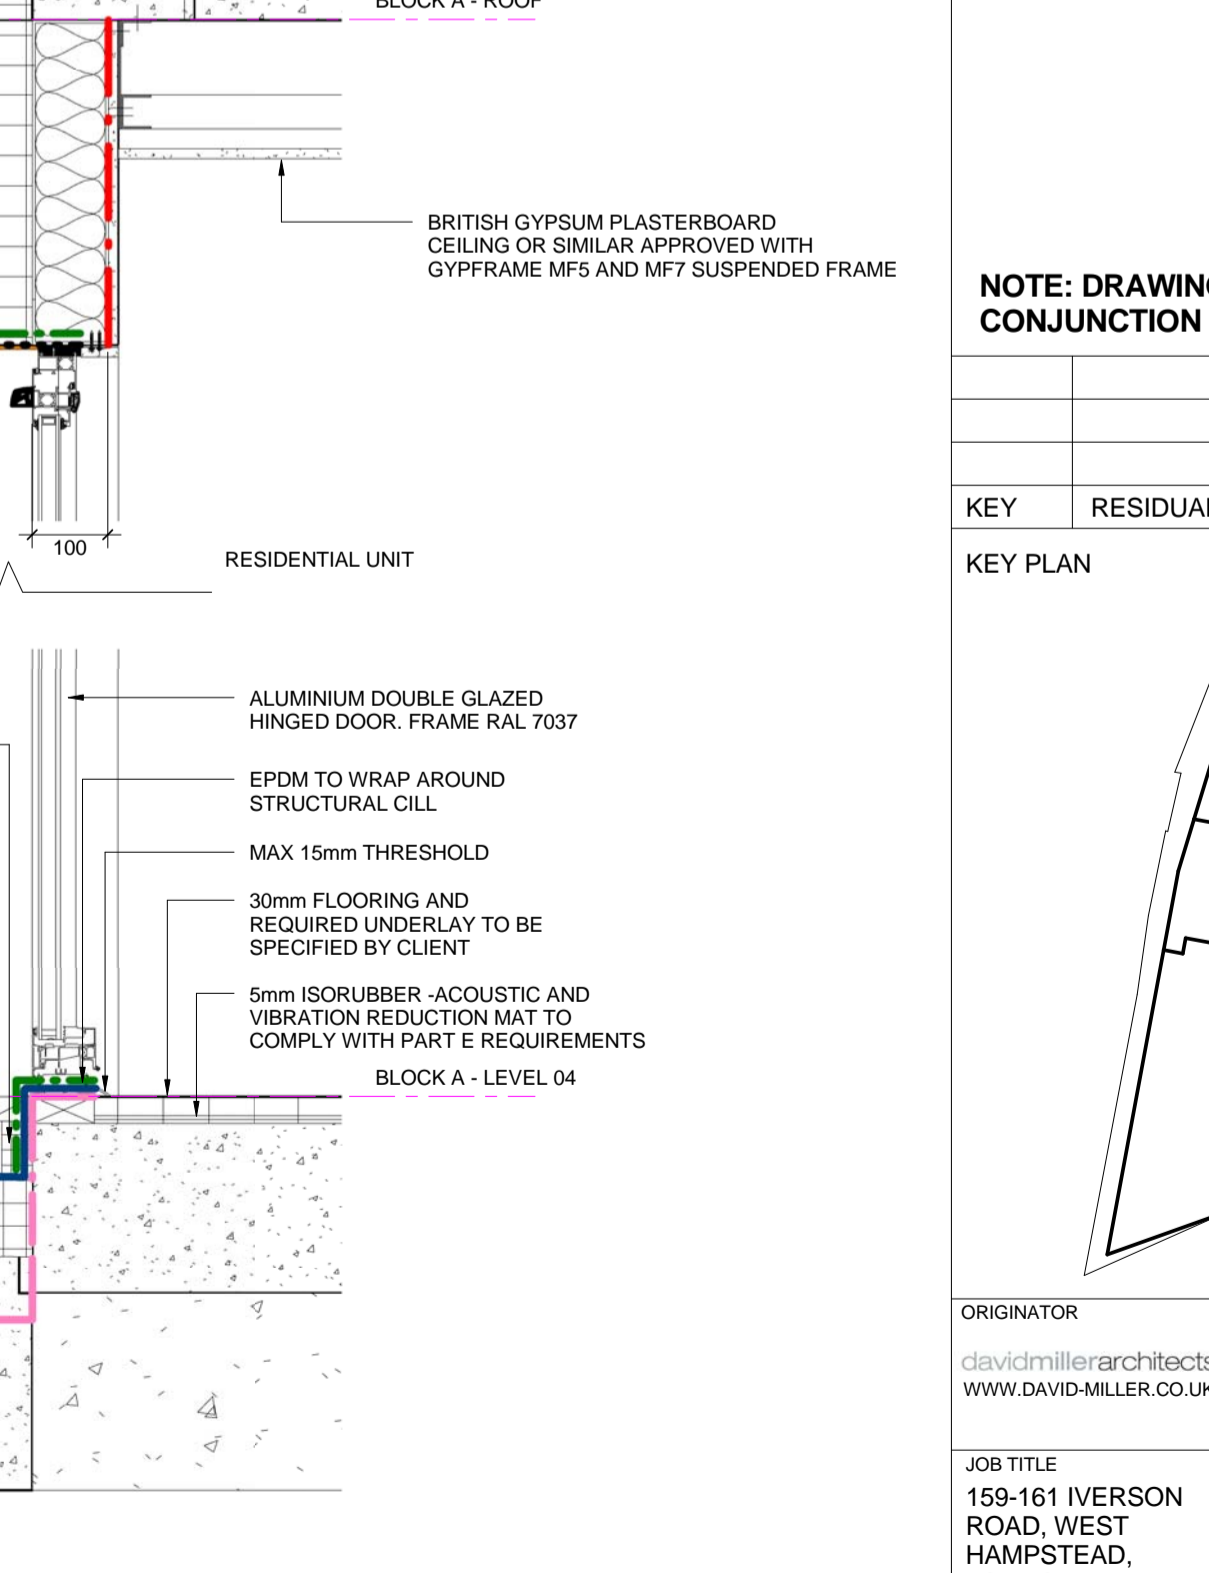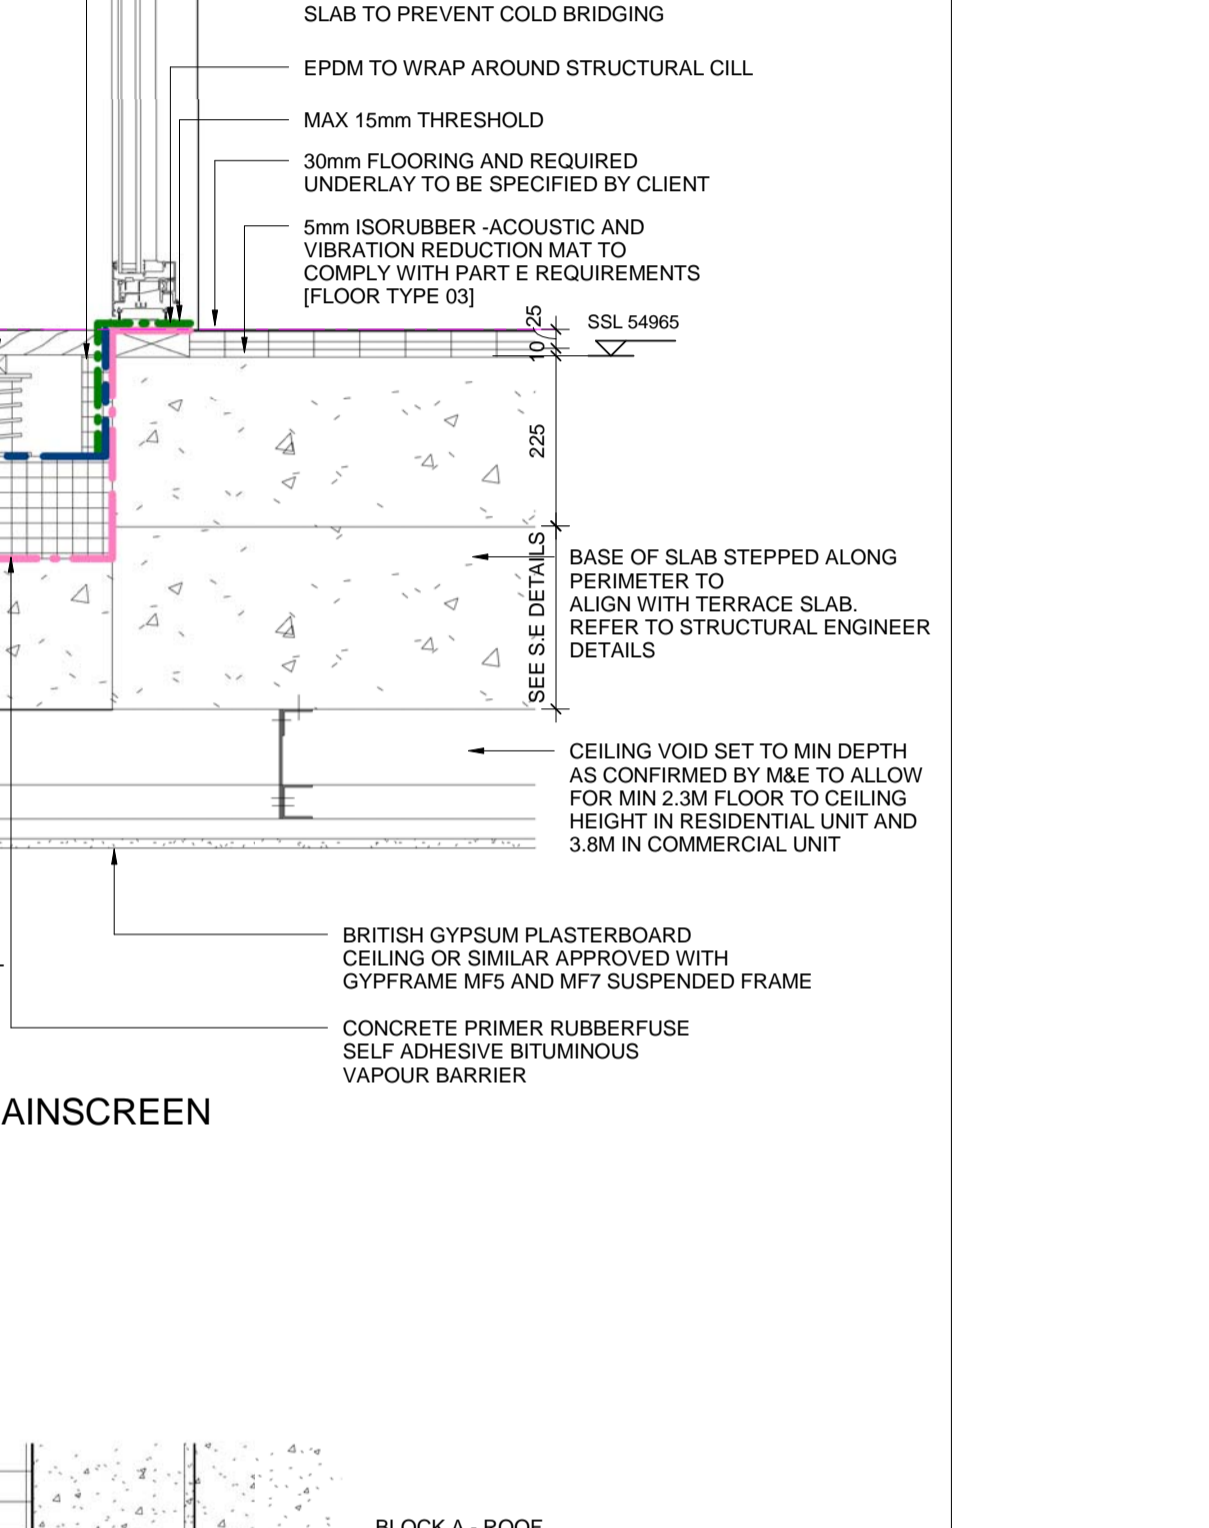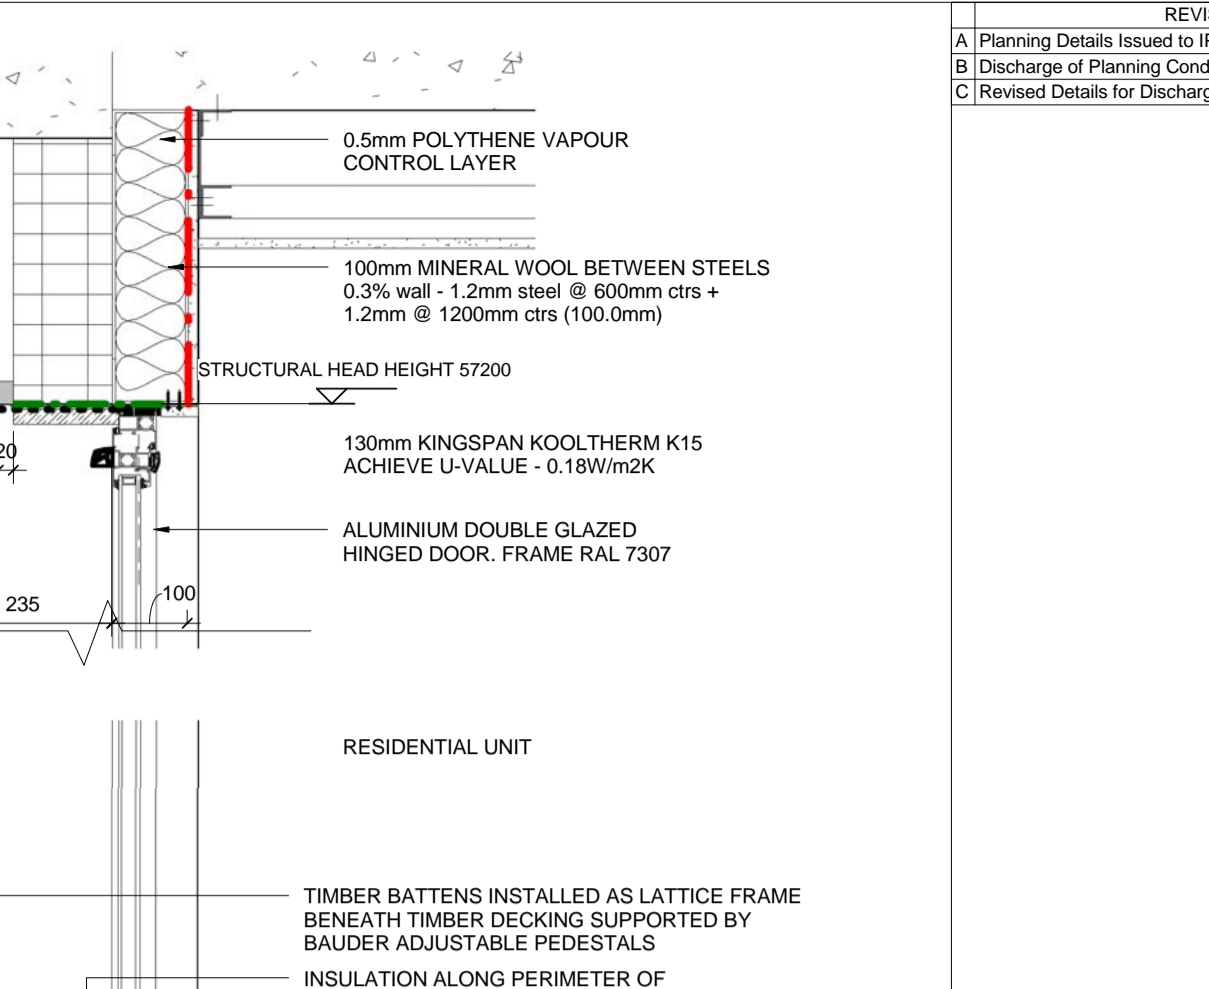

6 TYPICAL THRESHOLD DETAIL - PPC ALUMINIUM RAINSCREEN CLADDING
1 : 10

NOTE: DRAWINGS TO BE READ IN CONJUNCTION WITH SHEET 474

KEY	RESIDUAL RISK

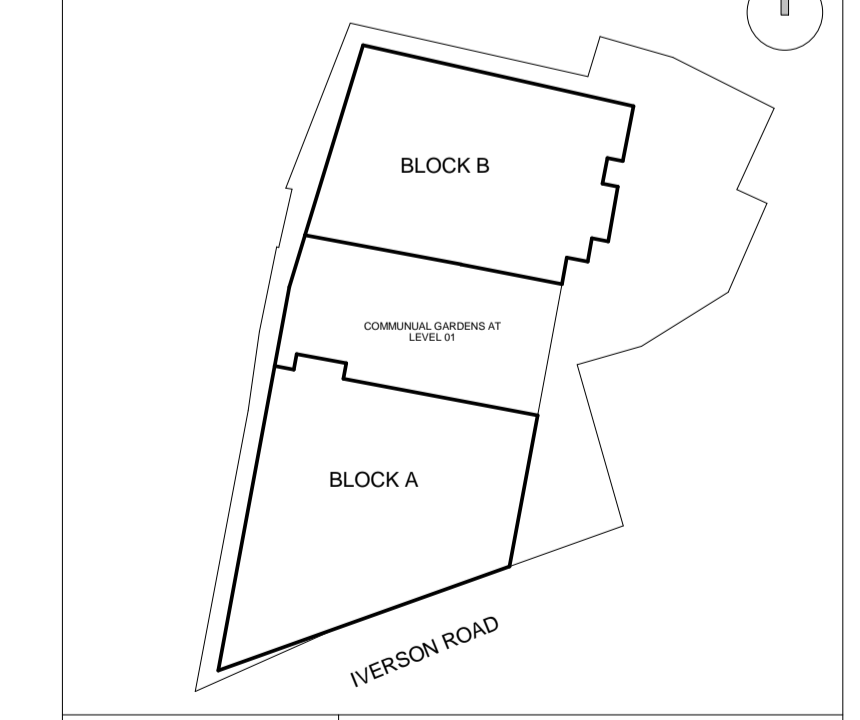

ORIGINATOR	DRAWING TITLE	JOB NO	STATUS
David Miller Architects www.david-miller.co.uk	TYPICAL WINDOW AND DOOR REVEAL DETAILS	335	FOR INFORMATION
JOB TITLE	159-161 IVERSON ROAD, WEST HAMPSTEAD, LONDON, NW6 2RB	SCALE	As indicated
DATE	03/03/15	CHECKED	APPROVED
IVR	DMA	ALL	SL
DET	A3	821	C