



REVISION DETAILS		DATE	DRW	CHK
A	Issue to IPS Roofing	16.02.15	KM	DMA
B	Revised Roof Details issued to IPS	20.02.15	KM	DMA
C	Revision of Roof and Terrace Details issued to IPS	20.03.15	KM	DMA
D	Revised External Details	14.10.15	KM	DMA

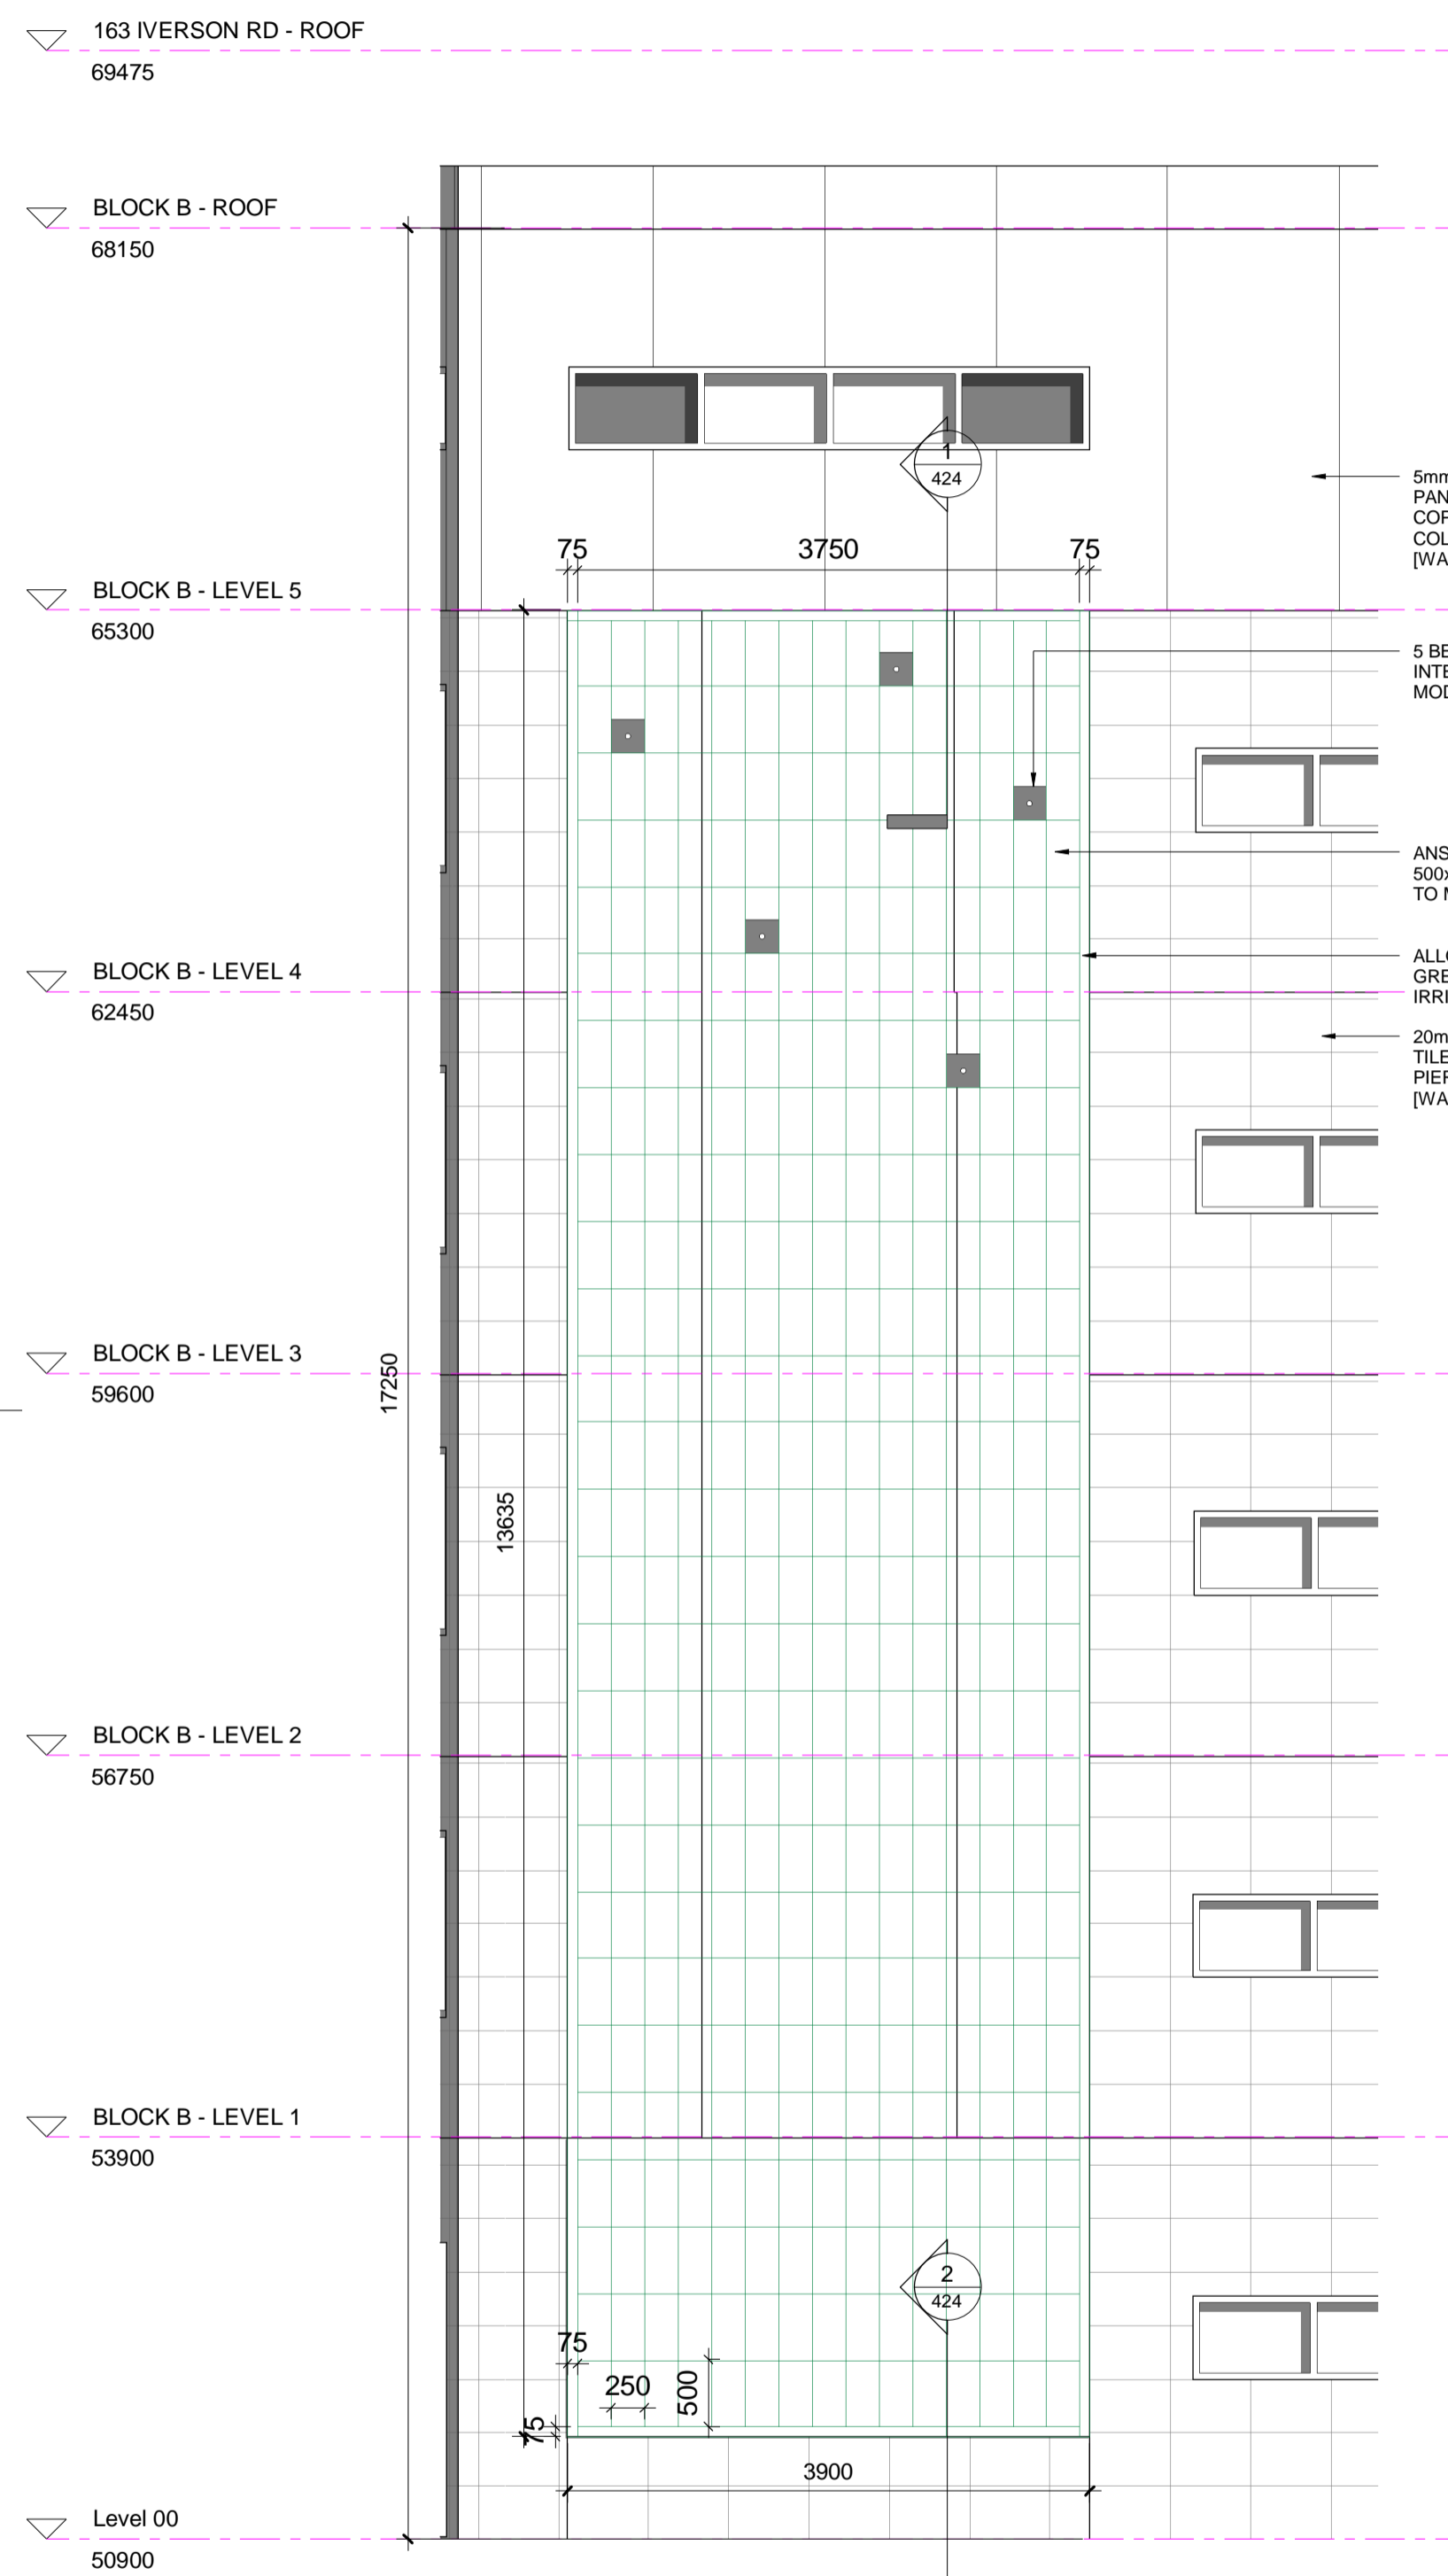


2 BLOCK B GREEN WALL - ELEVATION
1 : 50

BLOCK B GREEN WALL
DIMENSIONS:
HEIGHT: 13635mm
WIDTH: 3900mm
NUMBER OF BIRD BOXES : 5 (INSTALLED AT A MIN HEIGHT OF 10M)

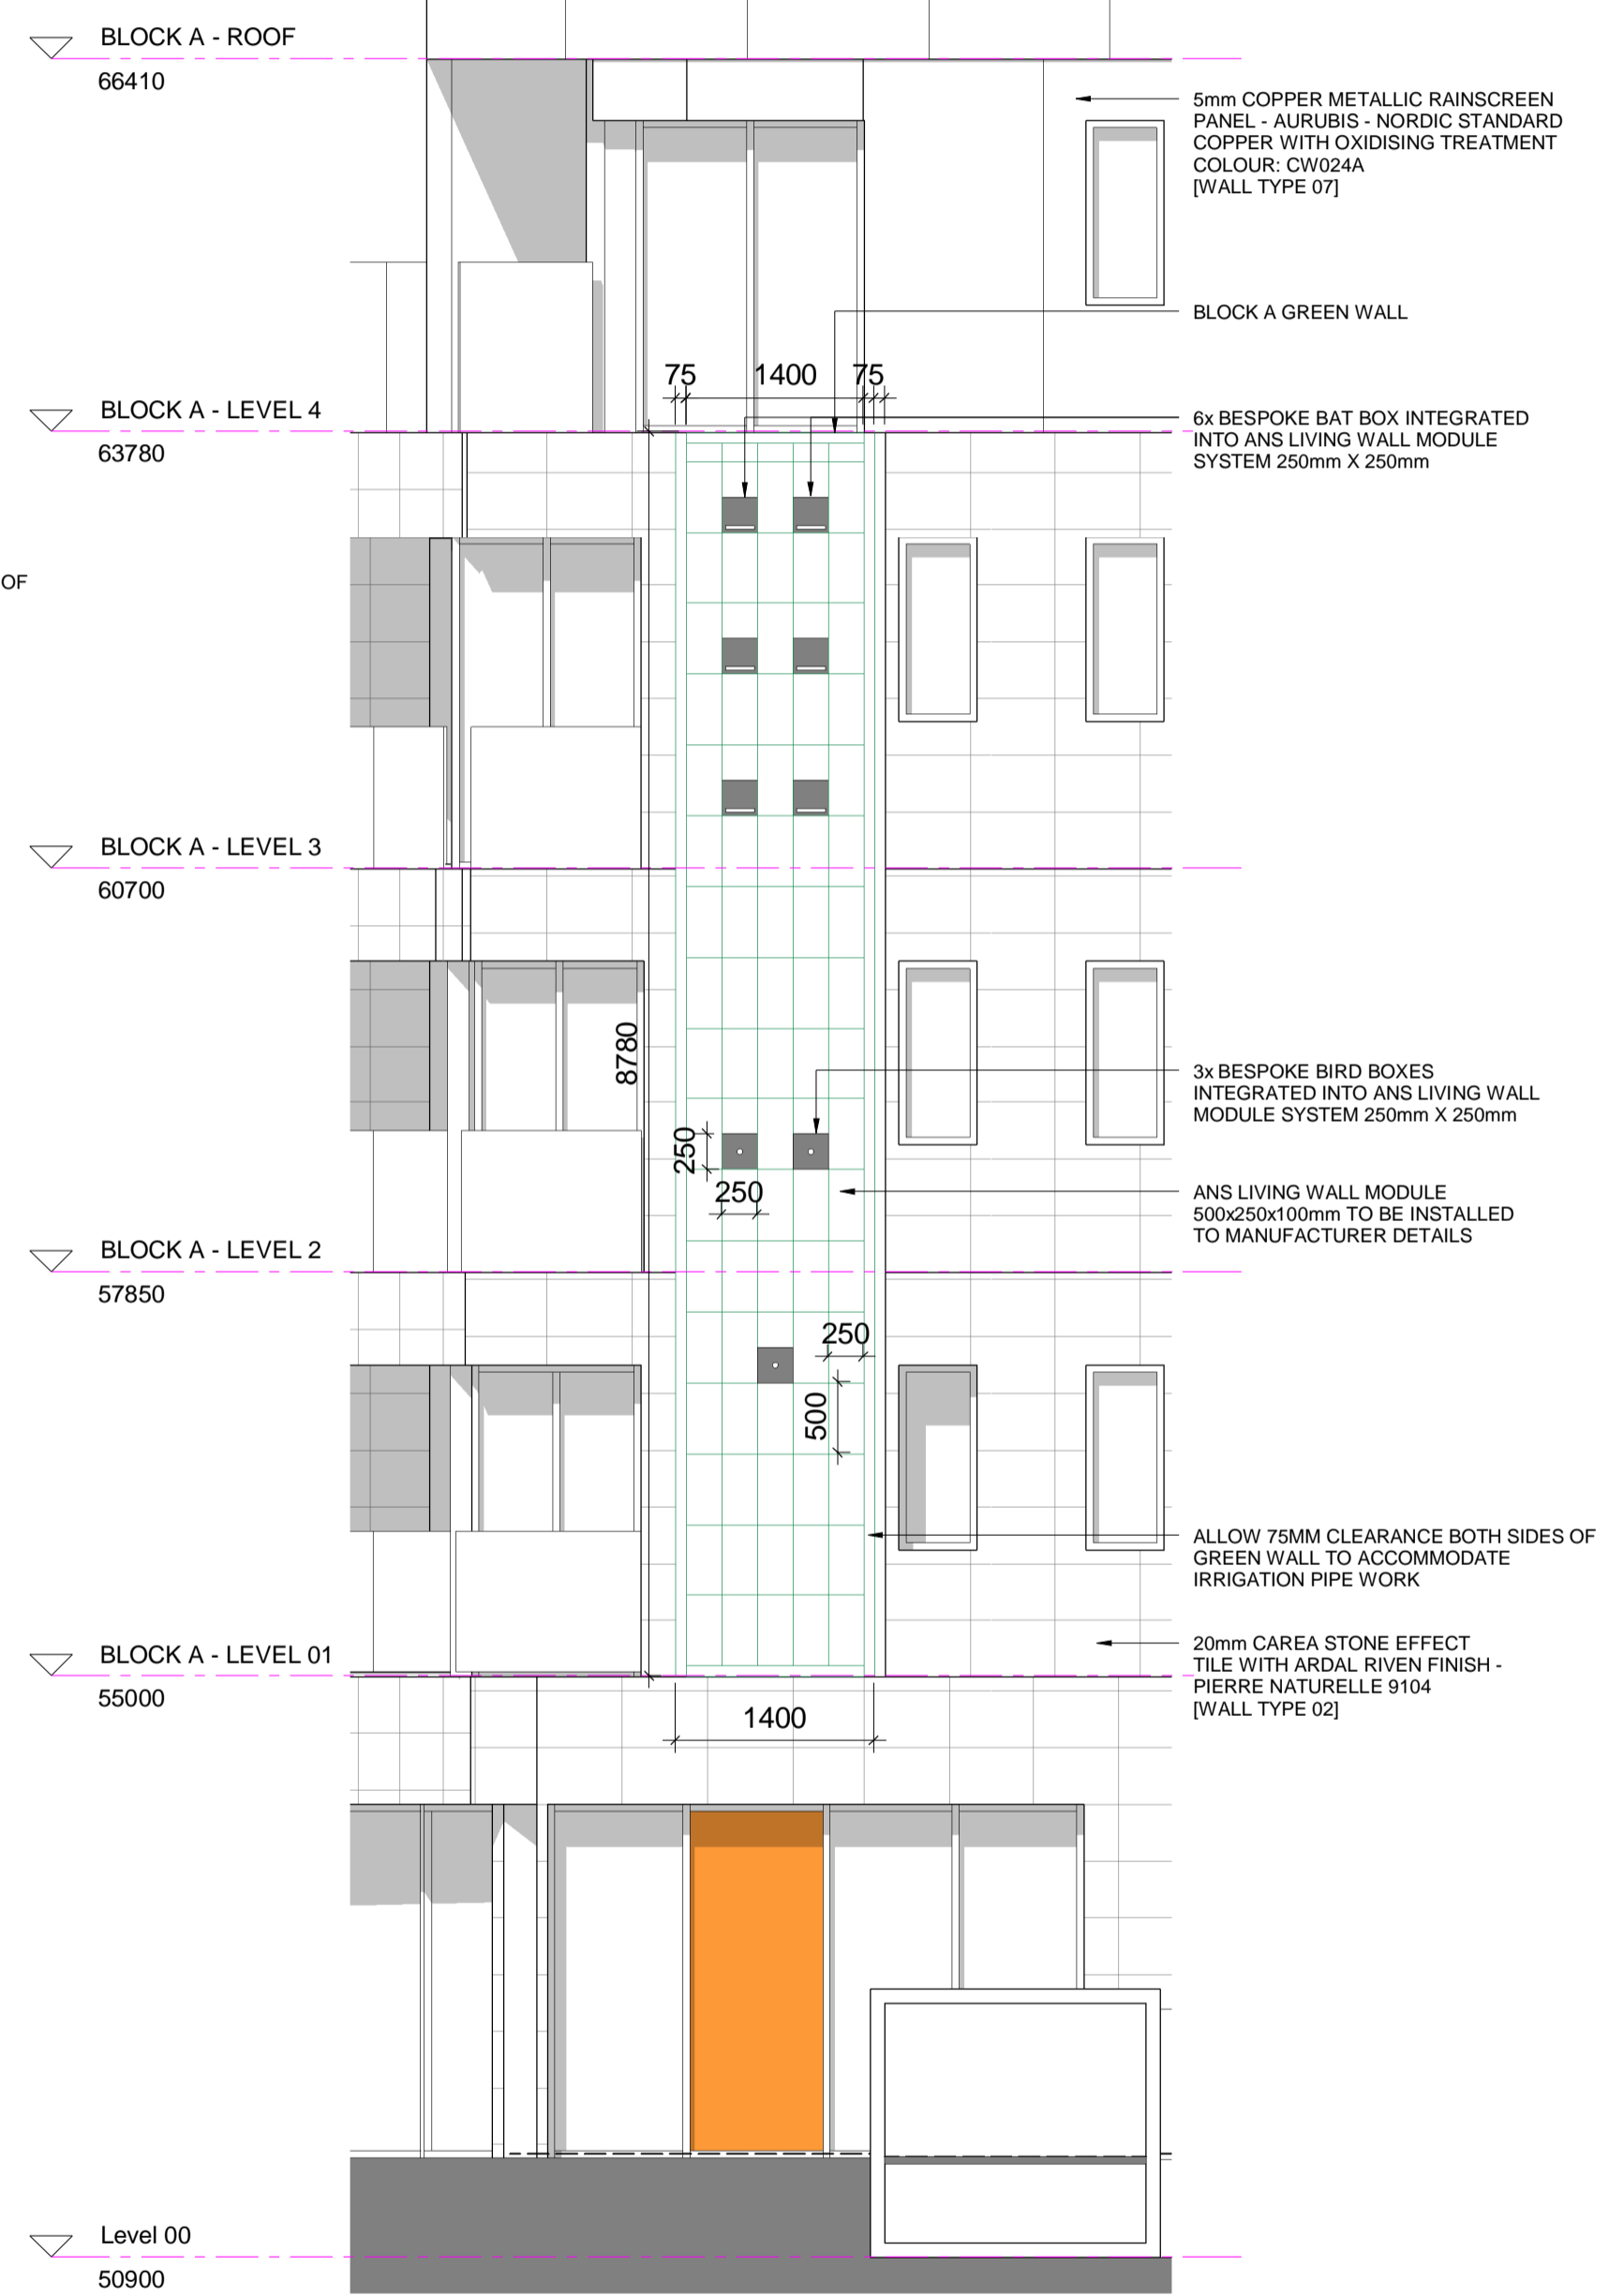


1 EAST
1 : 50

BLOCK A GREEN WALL
HEIGHT: 8780mm
WIDTH: 1400mm
NUMBER OF BIRD BOXES : 3 (INSTALLED AT A MAX HEIGHT OF 4M)
NUMBER OF BAT BOXES : 6 (INSTALLED AT A MIN HEIGHT OF 6M)

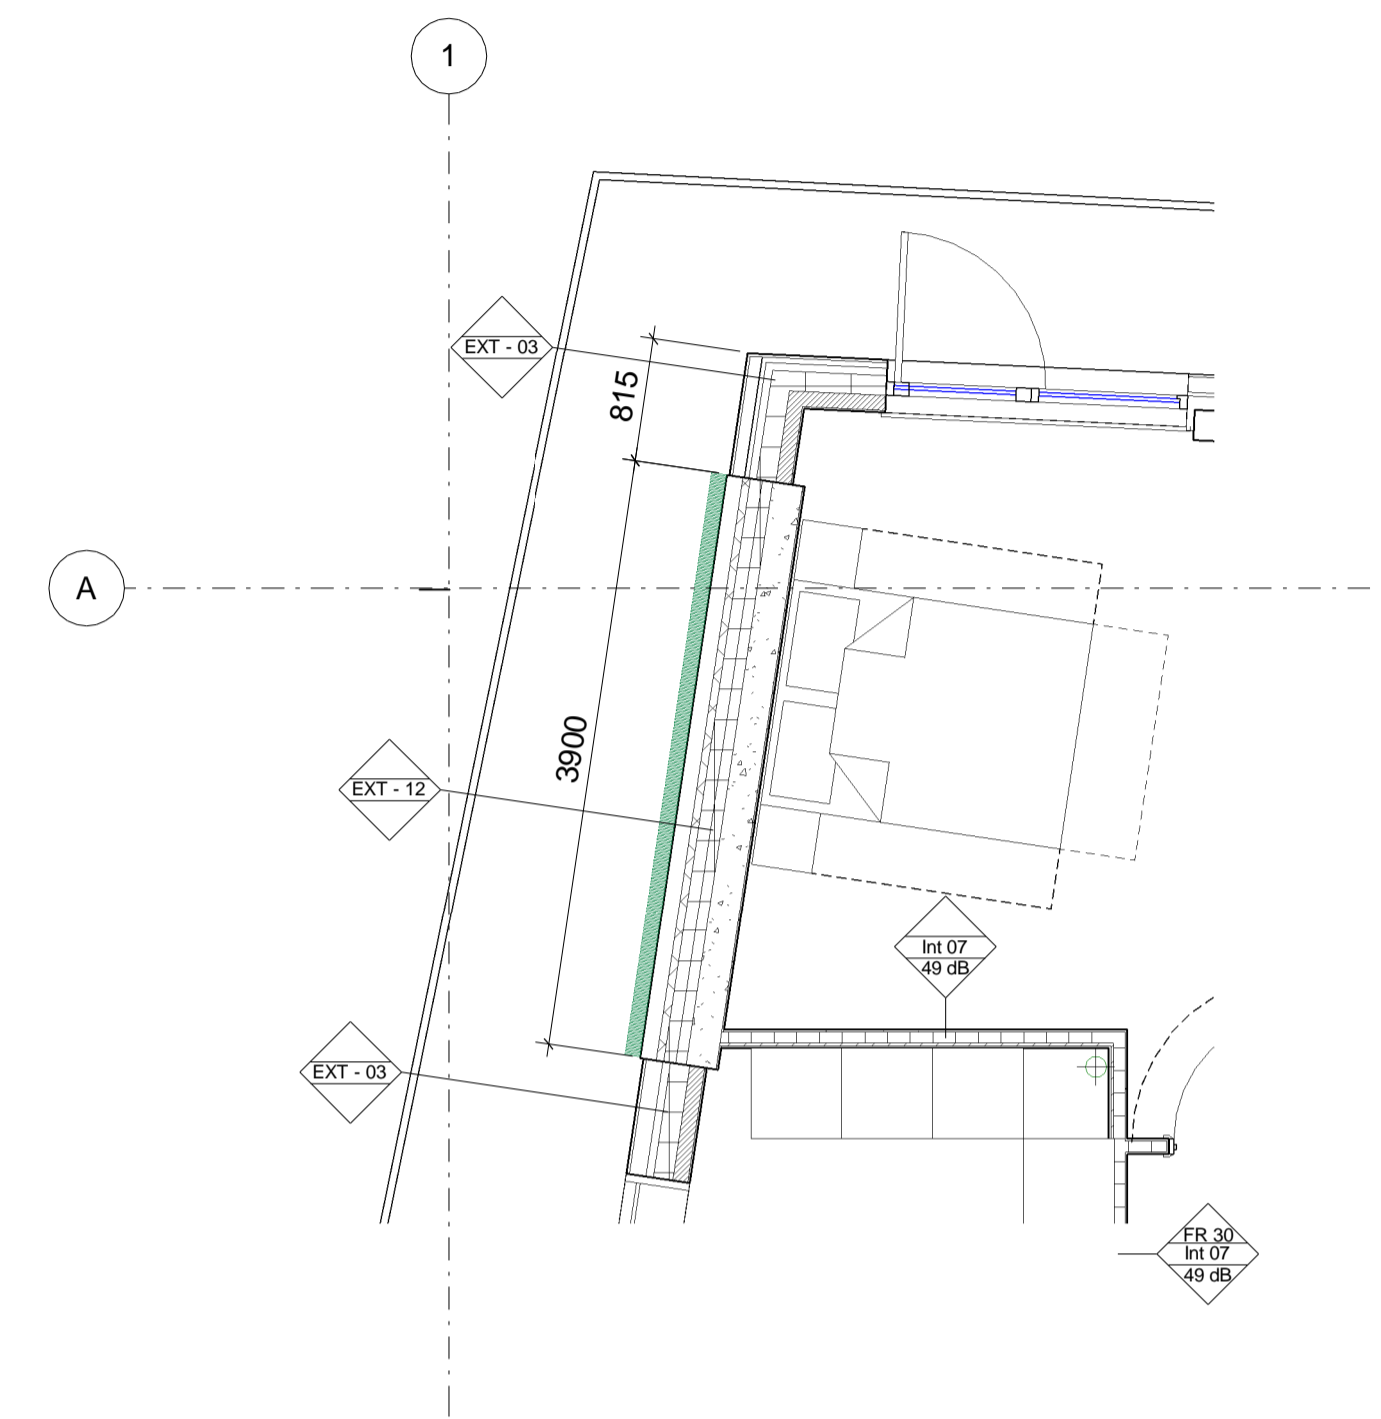

3 BLOCK B GREEN WALL - PLAN
1 : 50

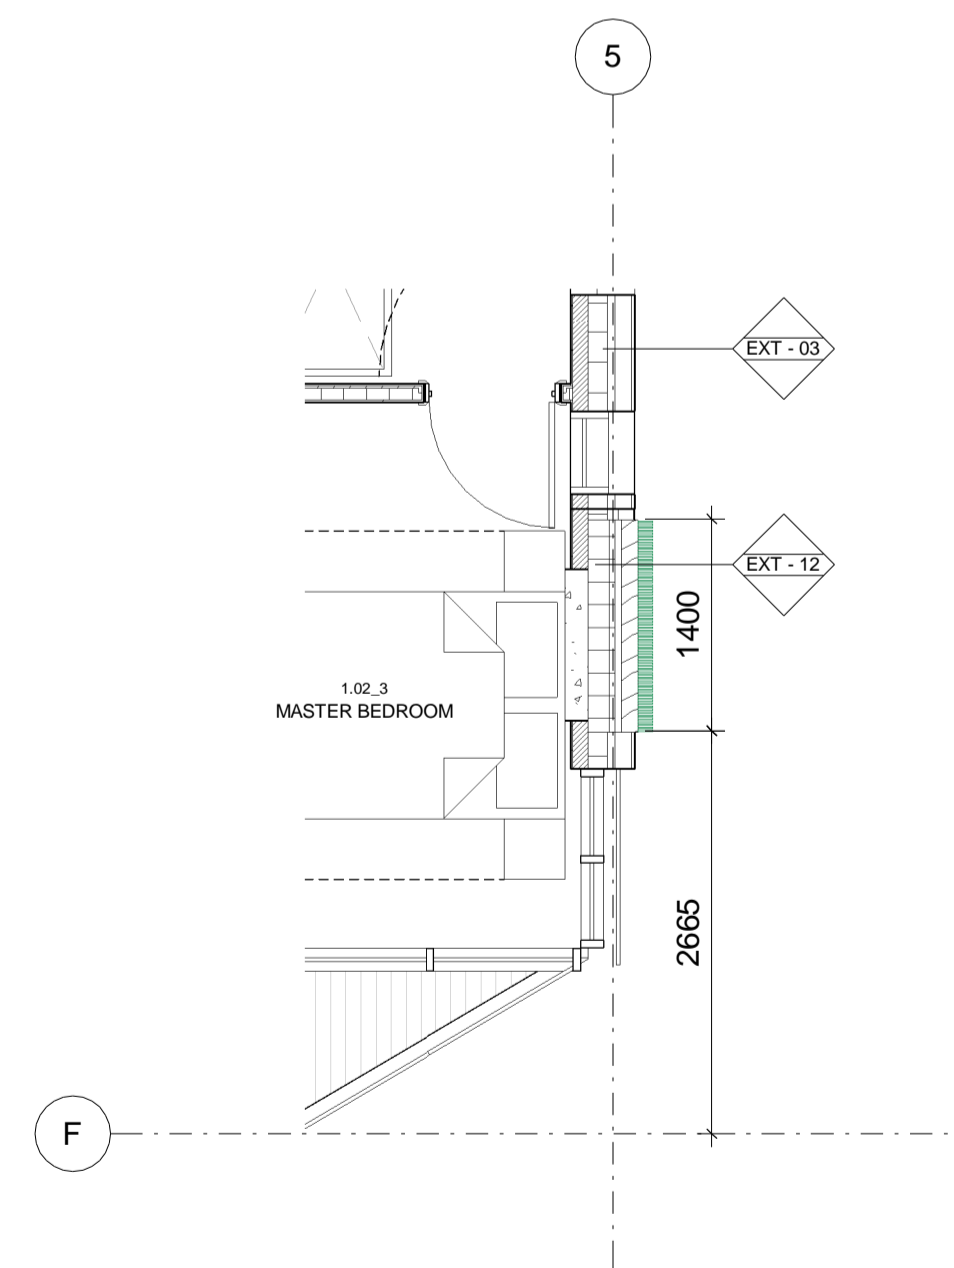

4 BLOCK A GREEN WALL - PLAN
1 : 50

PLEASE REFER TO THE FOLLOWING STRUCTURAL ENGINEERING DRAWINGS FOR DETAILS OF STRUCTURAL FRAME.

- 13079_S01
- 13079_S02
- 13079_S03
- 13079_S04
- 13079_S60
- 13079_S61
- 13079_S62
- 13079_S63
- 13079_S64
- 13079_S65
- 13079_S66
- 13079_S67
- 13079_S68
- 13079_S70

TO BE READ IN CONJUNCTION WITH THE FOLLOWING ANS GLOBAL DRAWINGS

00 051 JO_REV 001

- BIRD + BAT BOX DATA SHEET
- Bat Box Spec
- Bird Box Spec

FIXING DETAILS

- ANS_Living_Wall_Construction_Detail-SolidWallUsingTimberBatten
- ANS_Living_Wall_Construction_Detail-SteelFrameUsingPlywood


TO BE READ IN CONJUNCTION WITH THE FOLLOWING BRHODGSON DETAILS

- 1698-P-404B
- 1698-P-201A
- 1698-P-203A

FOR EXTERNAL WALL MAINTENANCE REFER TO CLEANING AND MAINTENANCE STRATEGY

KEY RESIDUAL RISK

KEY PLAN

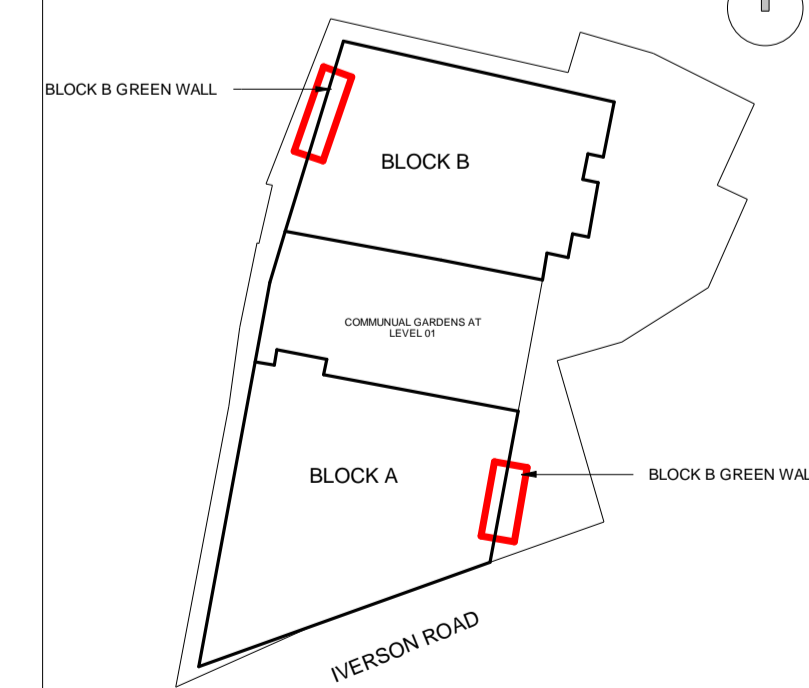

ORIGINATOR davidmillerarchitects WWW.DAVID-MILLER.CO.UK	DRAWING TITLE TYPICAL EXTERNAL DETAILS - GREEN WALL	JOB NO 335	STATUS FOR INFORMATION
JOB TITLE 159-161 IVERSON ROAD, WEST HAMPSTEAD, LONDON, NW6 2RB	SCALE 1 : 50 @A1	DATE 16.02.15	CHECKED KM
PROJECT IVR	ORIGIN DMA	ZONE ALL	LEVEL SL
TYPE DET	ROLE A3	SEQ NO 423	REV D

