


A Existing Section A - no. 32 - 33



B Existing Section B - no. 32 - 33

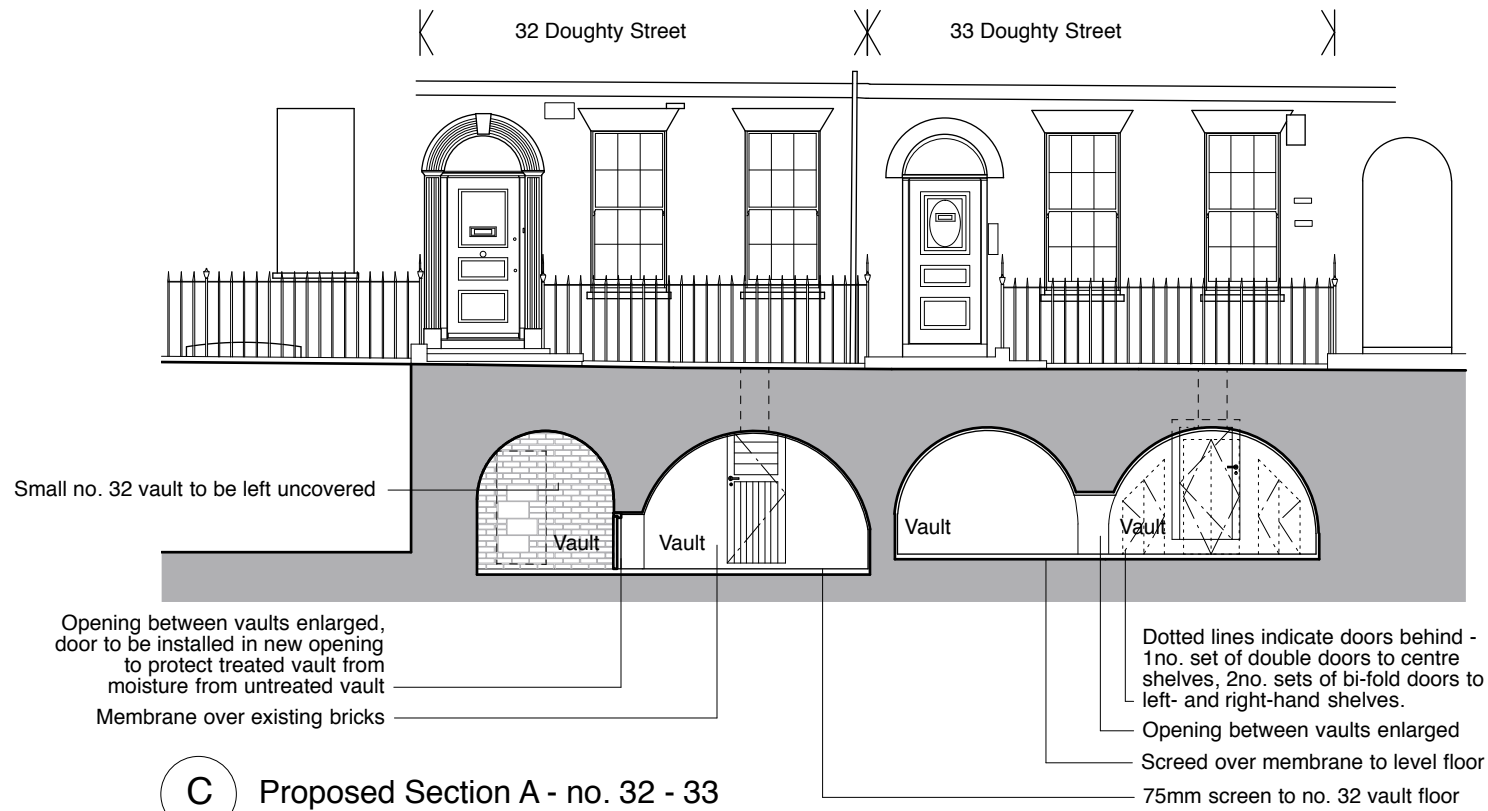

C Proposed Section A - no. 32 - 33



D Proposed Section B - no. 32 - 33

Key:

- Existing building
- Brick - hatch indicative only of brick layout



PITMAN TOZER ARCHITECTS

117 Great Western Studios
65 Alfred Road
London W2 5EU

tel 020 3214 3255
mail@pitmantozers.com
www.pitmantozers.com

General Notes

1. This drawing remains copyright of Pitman Tozer Architects Limited and may not be reproduced or copied without consent in writing.
2. Do not scale drawing use figured dimensions only.
3. Any discrepancies between site and drawings to be reported to the architect immediately.
4. Read in conjunction with all relevant structural and mechanical & electrical engineers drawings.
5. Dimensions critical to proposed building works must be checked on site before building works commences, as certain assumptions have been made due to lack of accessibility and anomalies in the existing building.

Revisions

- A - 20.07.15 - revised as comments 14.07.15
- B - 22.07.15 - vault access amended
- C - 30.07.15 - updated as planner comments
- D - 28.08.15 - updated as client comments
- E - 22.10.15 - doors added to no. 33 main vault

Other notes

- 1. Survey of existing building drawn by Metro Plans.

Project Address

32 - 33 Doughty Street
London, WC1N 2AA

Drawing

Existing & Proposed Vaults
Sections A & B no. 32 - 33

Drawing status

For Statutory Consent

Date

14.07.15

Scale

1:100 @ A3

Drawing number

1230/PL02

Revision

E