
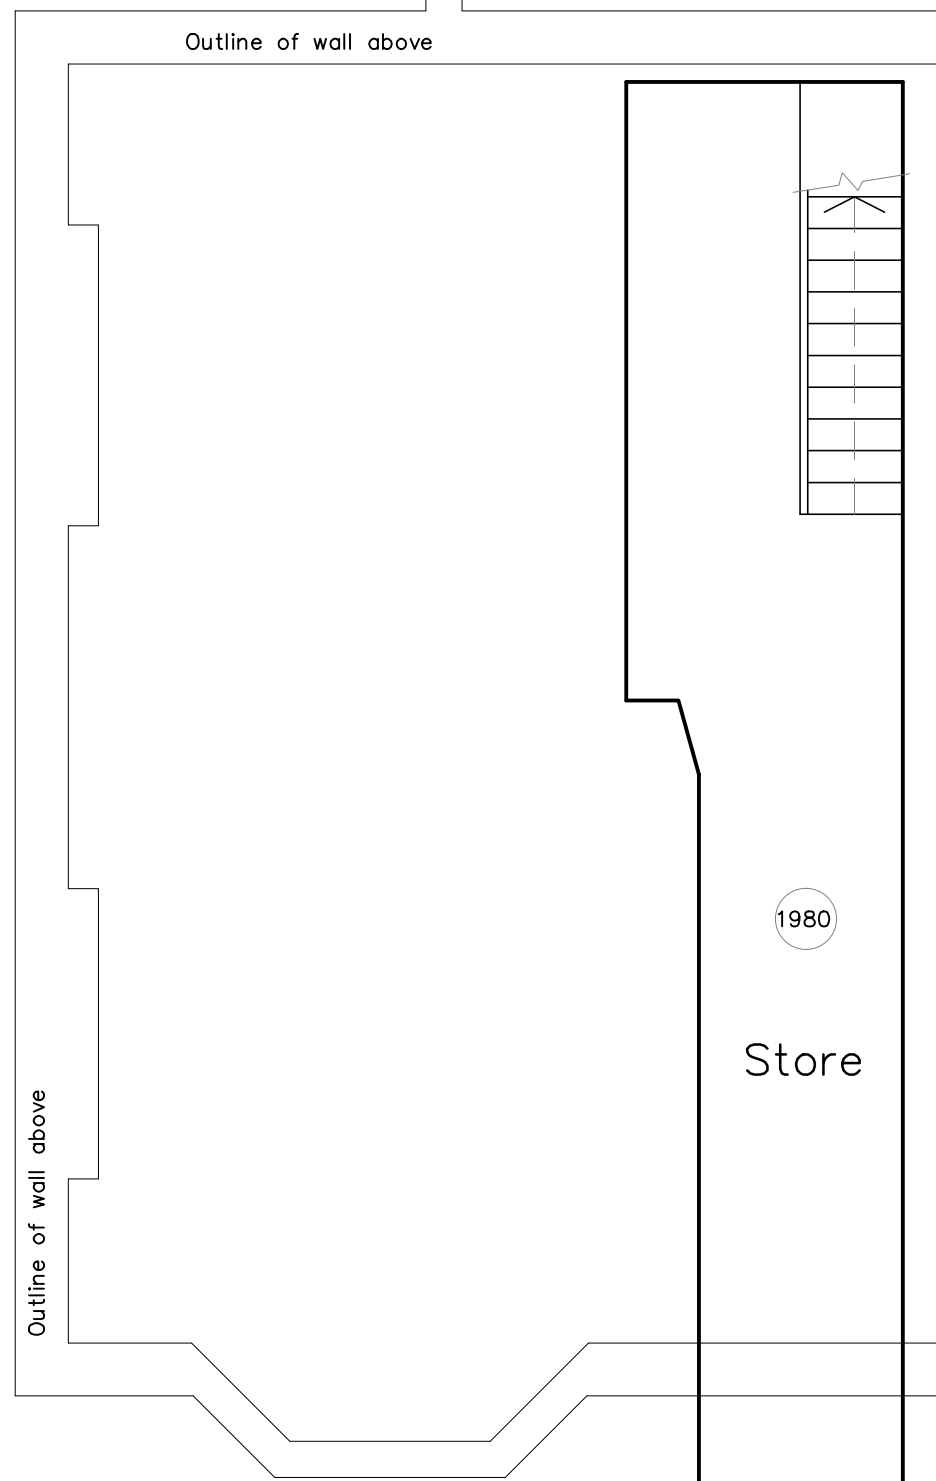


0000 Floor to ceiling heights

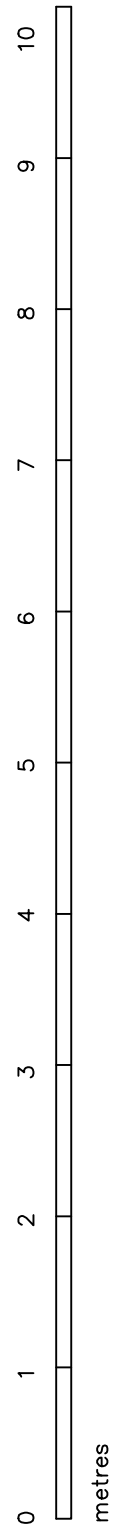

No alteration to basement

REV No.	DATE	REMARKS

14, PATSHULL ROAD, KENTISH TOWN,  
LONDON NW5

BASEMENT PLAN AS EXISTING

Scale: 1:50 (at A3 print)

November 2014

I.D.CUTHBERT MCIAT ACIOB  
Chartered Architectural Technologist  
6, Burgess Field, Chelmsford, Essex  
CM2 6UE Tel: 01245-450802  
iancuthbert@blueyonder.co.uk

drawing no:

482:03