

14, PATSHULL ROAD,
KENTISH TOWN, LONDON NW5
SIDE ELEVATION AS EXISTING

Scale: 1:50 (at A3 print)

September 2015


I.D.CUTHBERT MCIAT ACIOB
Chartered Architectural Technologist
6, Burgess Field, Chelmsford, Essex
CM2 6UE Tel: 01245-450802
iancuthbert@blueyonder.co.uk

drawing no:

482:10

REV No.	DATE	REMARKS

No alterations to this elevation

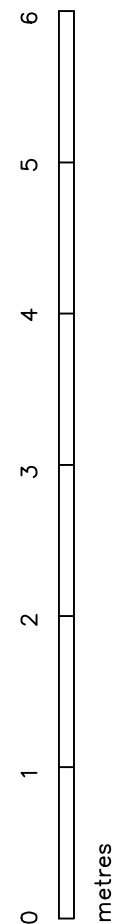


Heights at front section of No.14

3rd floor

Ceiling

2nd floor

Ceiling

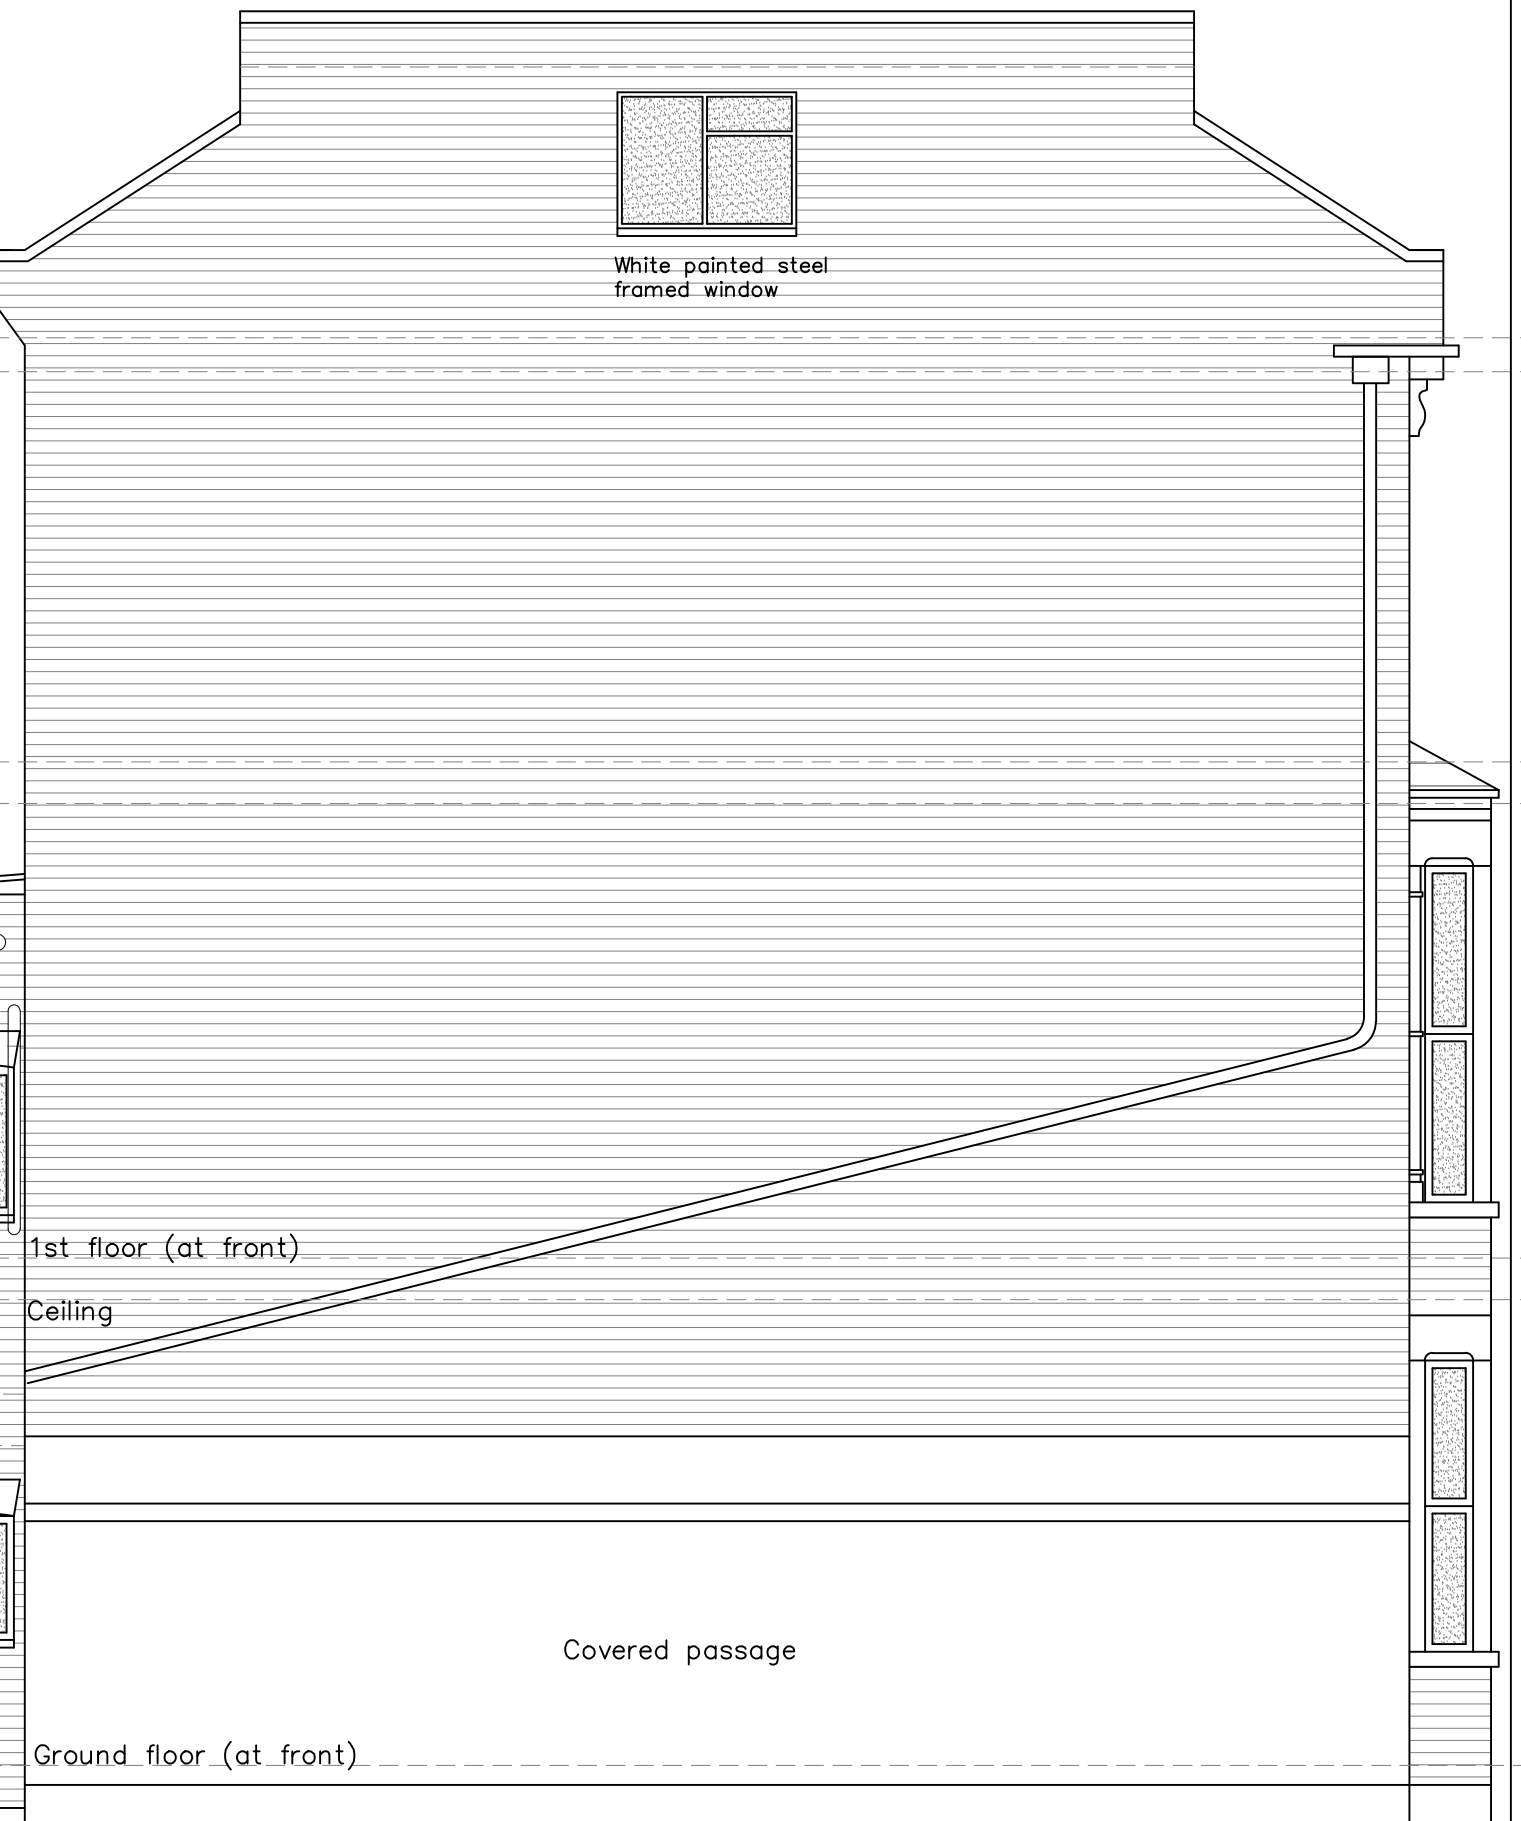

White painted steel framed window

Ceiling

First floor (at rear)

Ceiling

Ground floor (rear)

White painted timber glazed doors

White painted timber framed window

White aluminium framed glazed doors

Ceiling

1st floor (at front)

Ceiling

Ground floor (at front)

Covered passage

Outline of conservatory shown in red

SIDE: East

