



Notes:

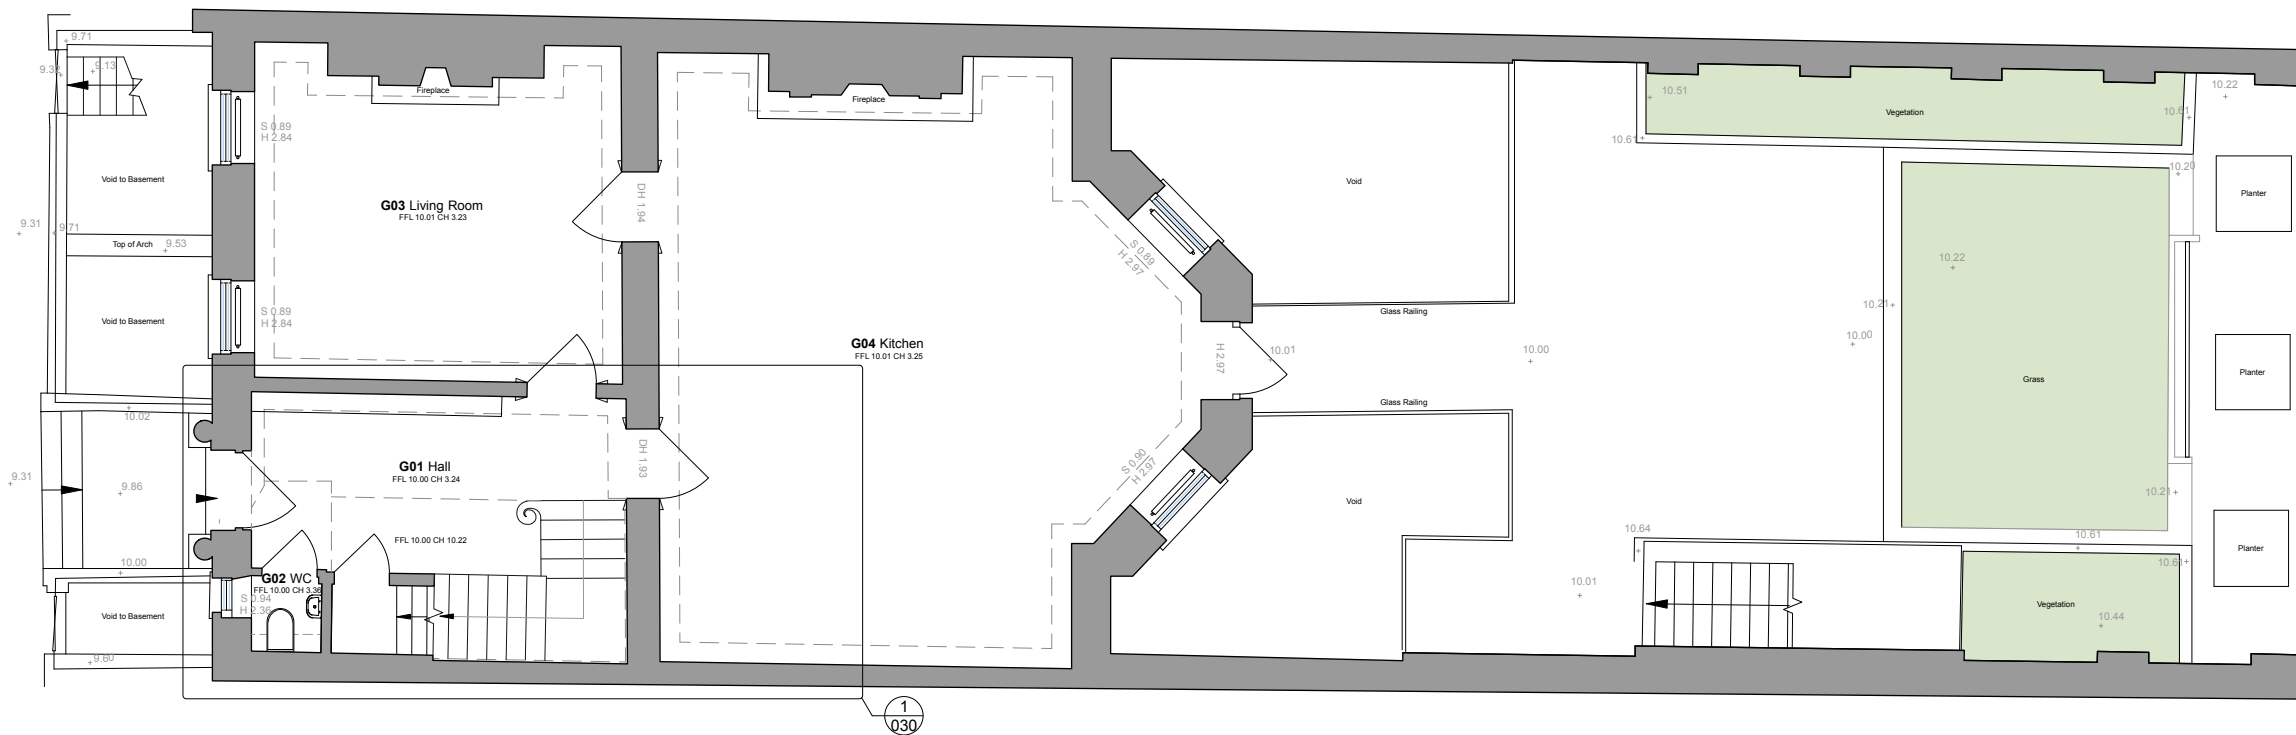

1
011 Proposed Ground Floor

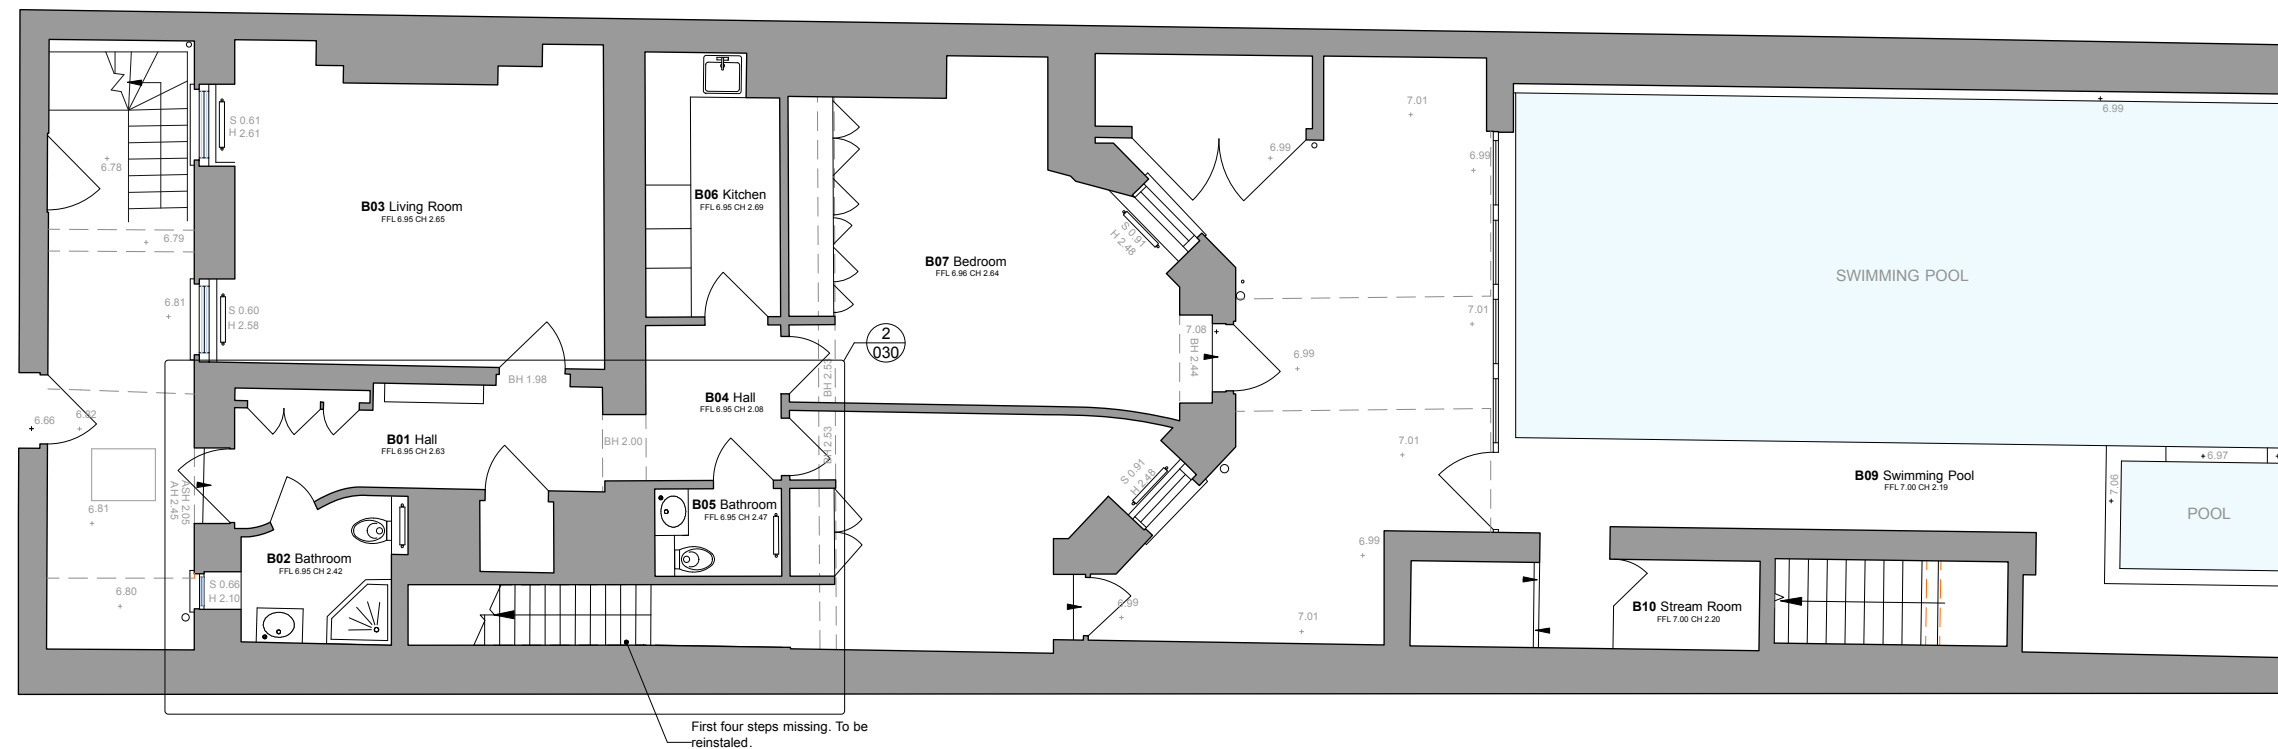

2
011 Proposed Lower Ground Floor

First four steps missing. To be reinstated.

Revisions:



Proposed Lower Floors Plans



Do not scale from this drawing. All dimensions to be checked on site and any discrepancy to be reported to HEAT Architecture prior to construction.
This drawing to be read in conjunction with all other drawings including those of other consultants.
Samples of all materials to be provided for comment/approval prior to fabrication/execution.

- Preliminary
- Planning
- Tender
- Construction

Site Address:
5 John St.
London
WC1N 2ES

17/07/2015
1:50@A1/1:100@A3
176-011
REV