



Notes:

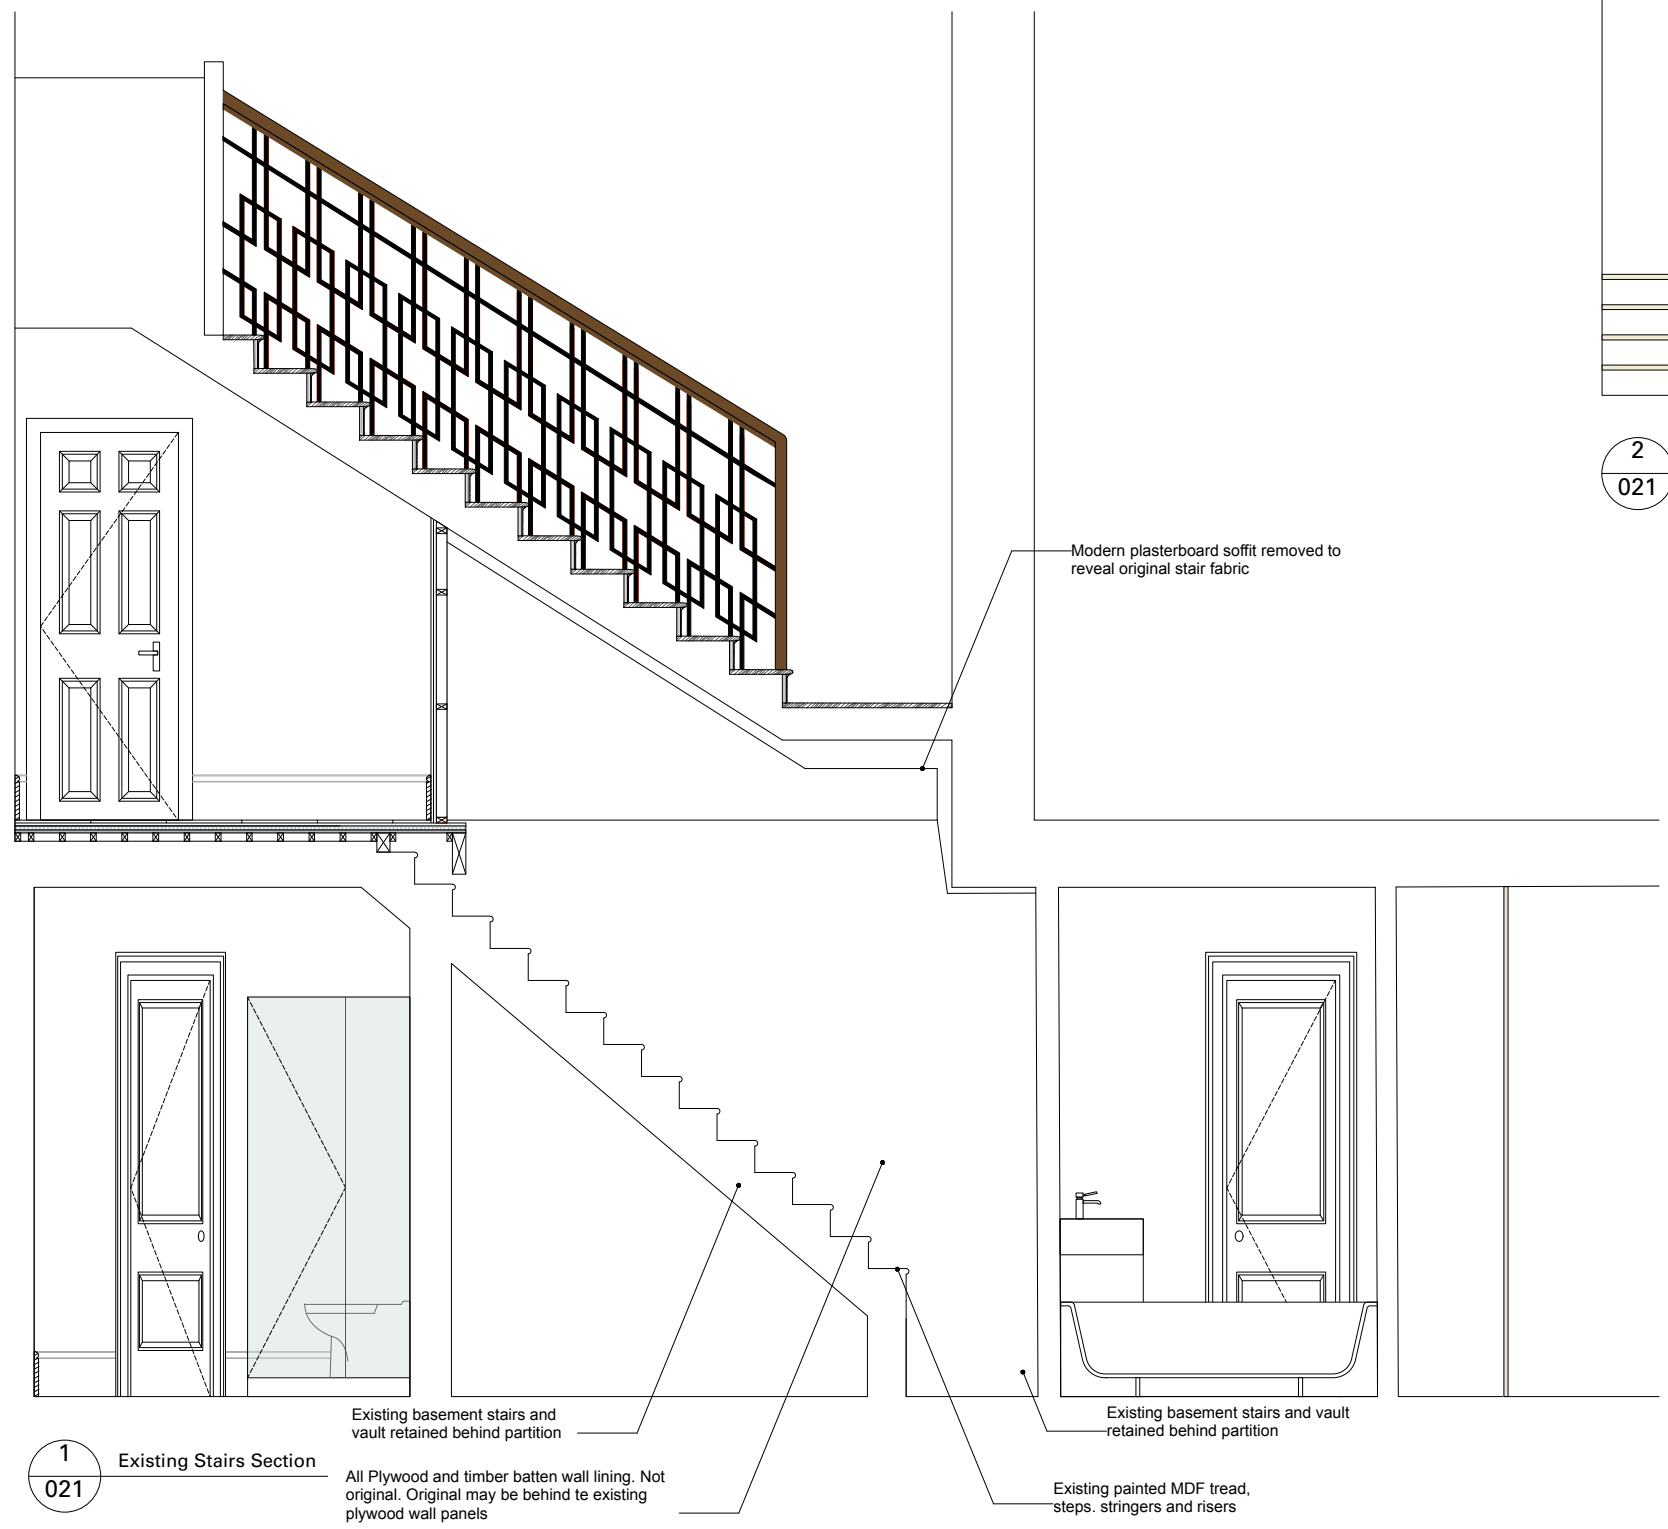

1 Existing Stairs Section
021

All Plywood and timber batten wall lining. Not original. Original may be behind te existing plywood wall panels

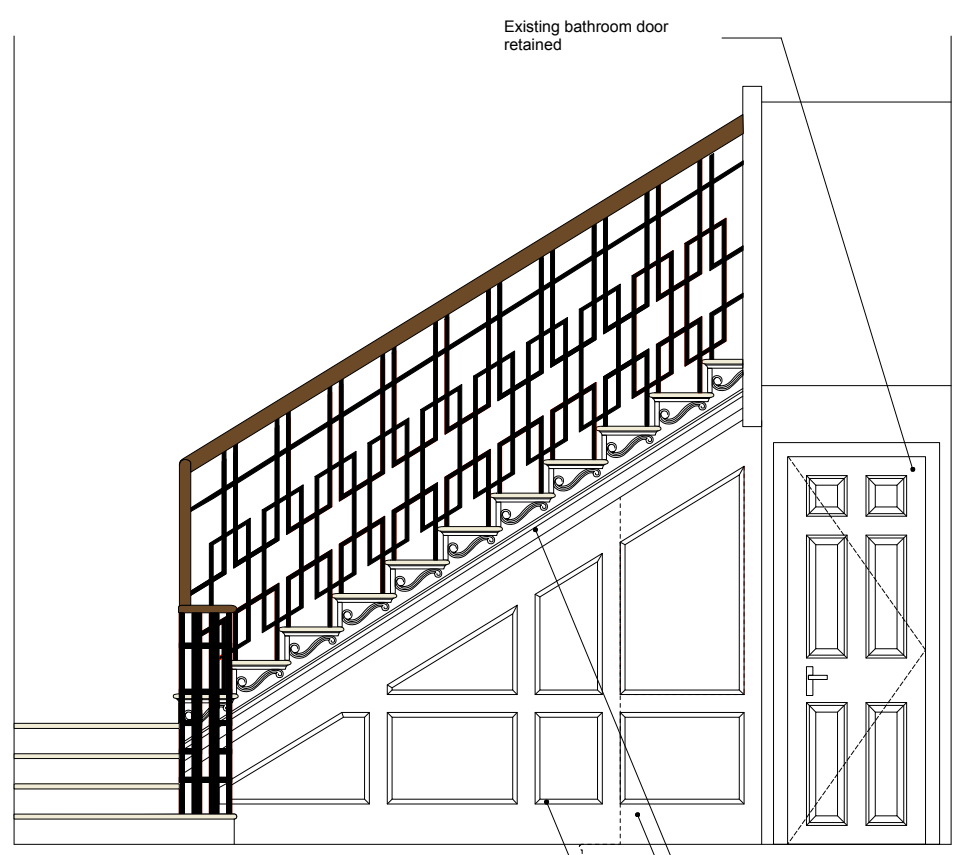

2 Existing Stair Ground Floor Elevation
021

Existing original construction panelling

Existing basement stairs and vault retained behind partition



3 Existing WC Ground Floor Section
021



Existing Staircase Sections & Elevation