



JOHN STREET

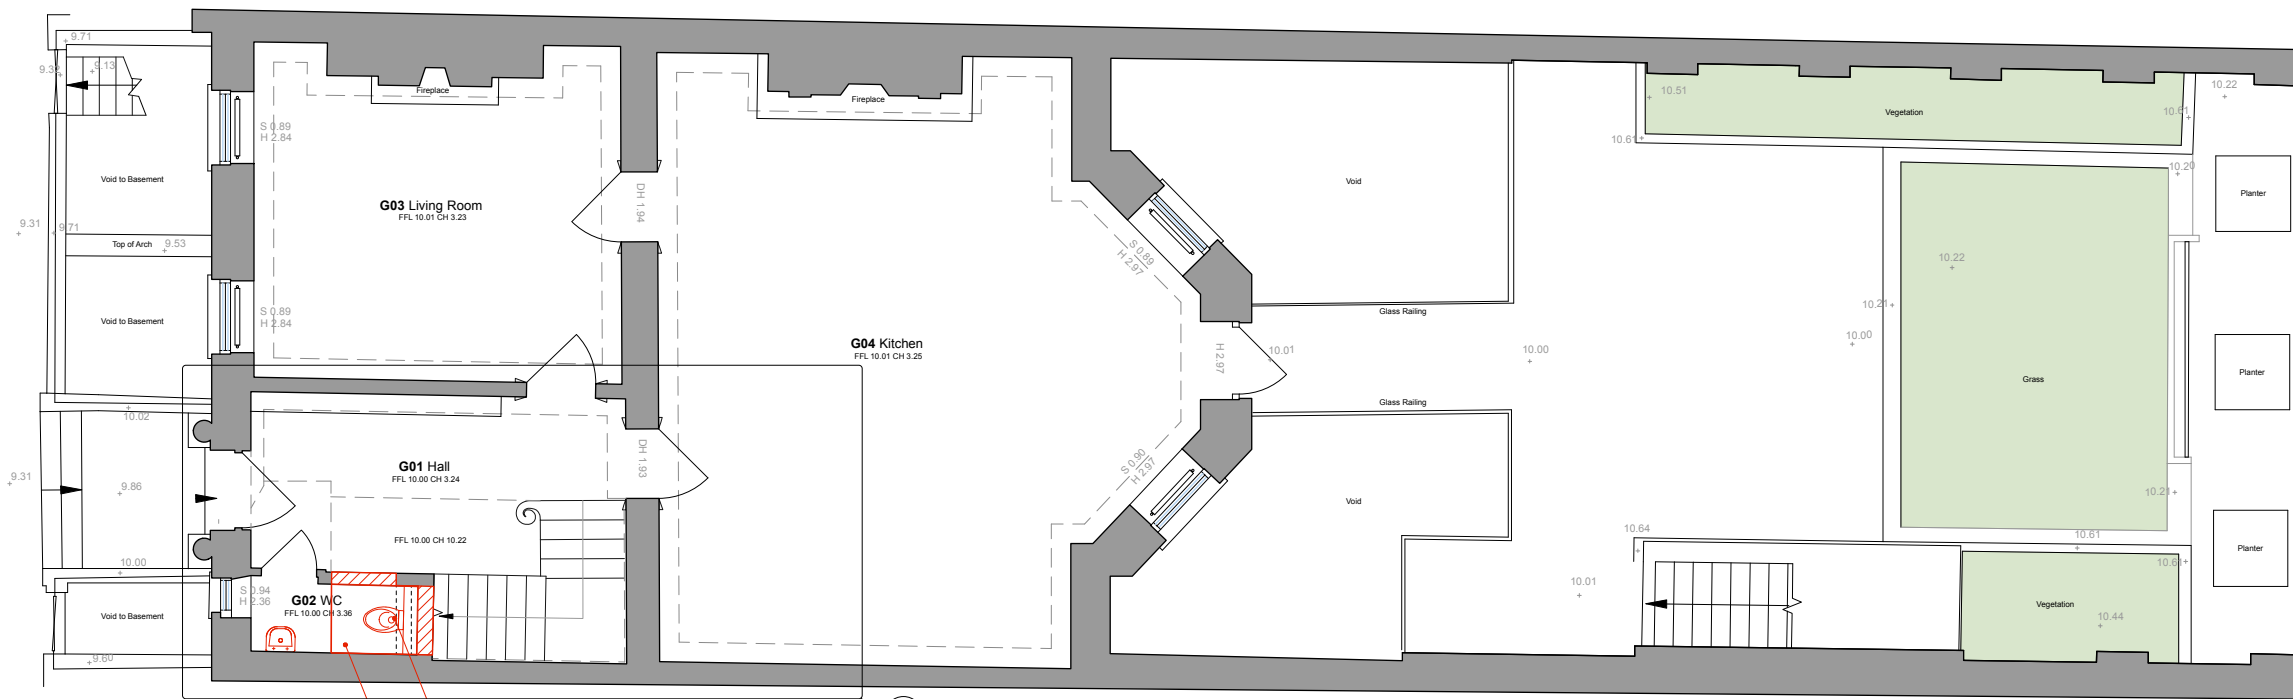

1 001 Existing Ground Floor

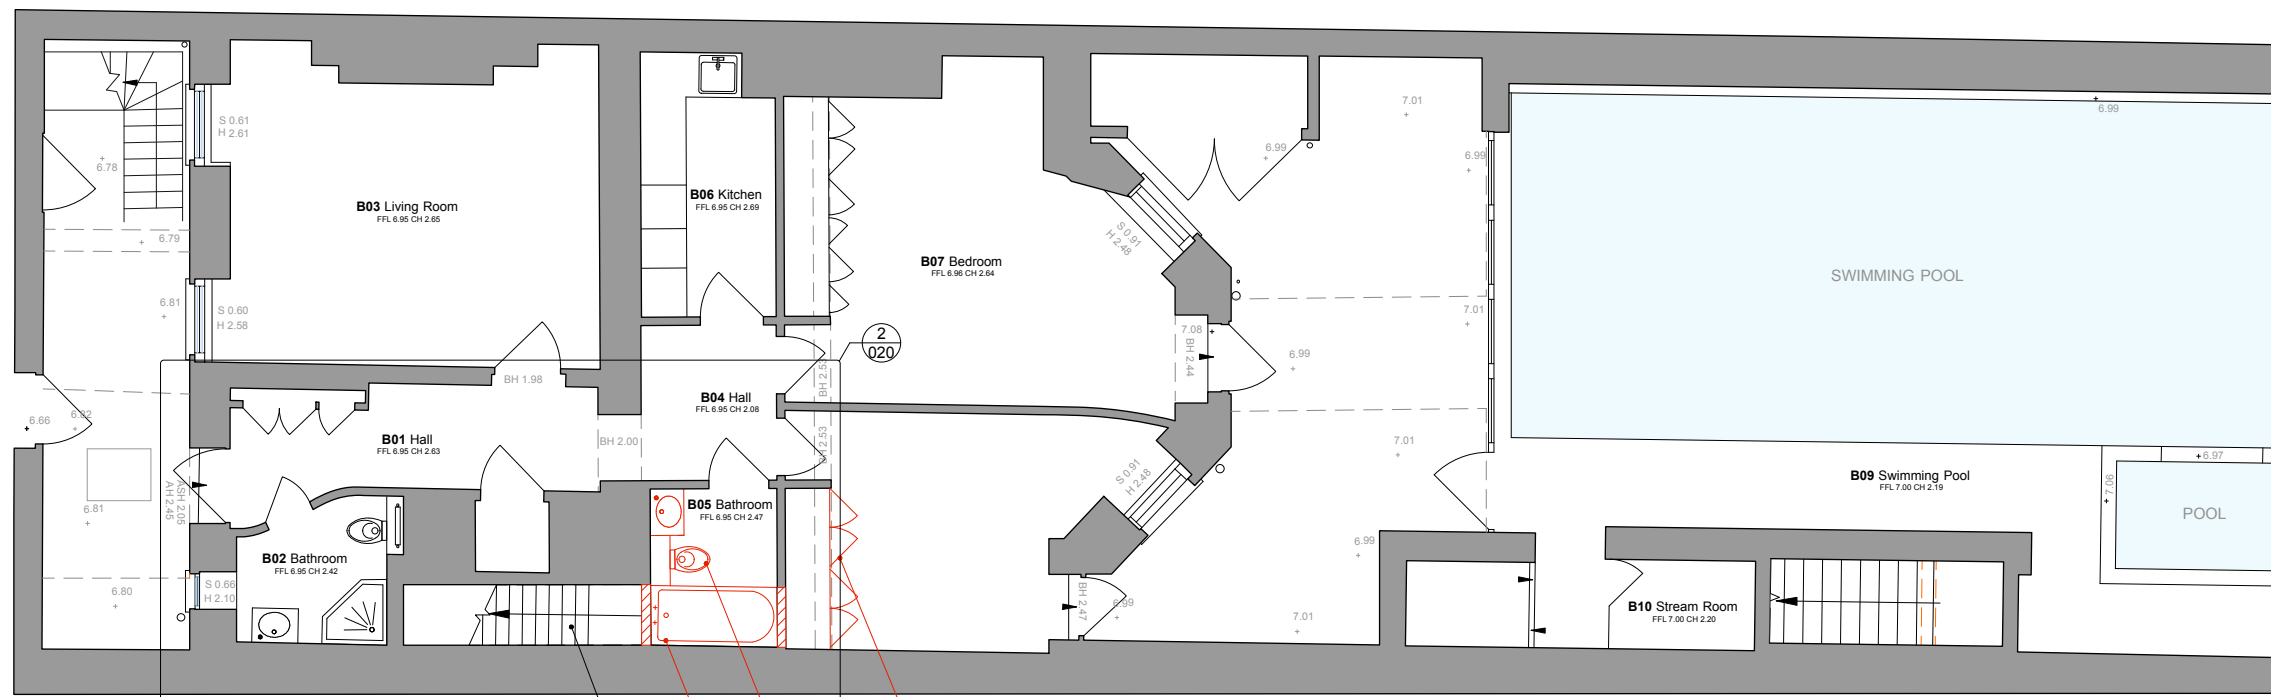

2 001 Existing Lower Ground Floor

Notes:

Areas to be demolished

Revisions:

REV

