



Notes:

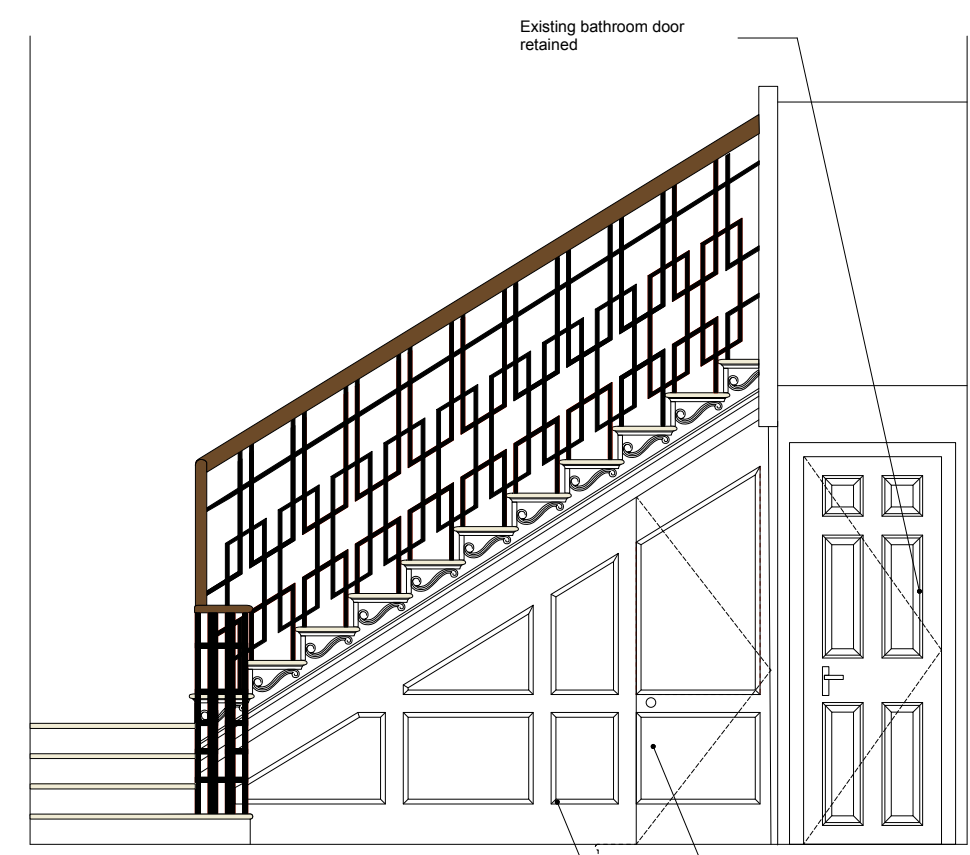

2
031

Proposed Stair Ground Floor Elevation

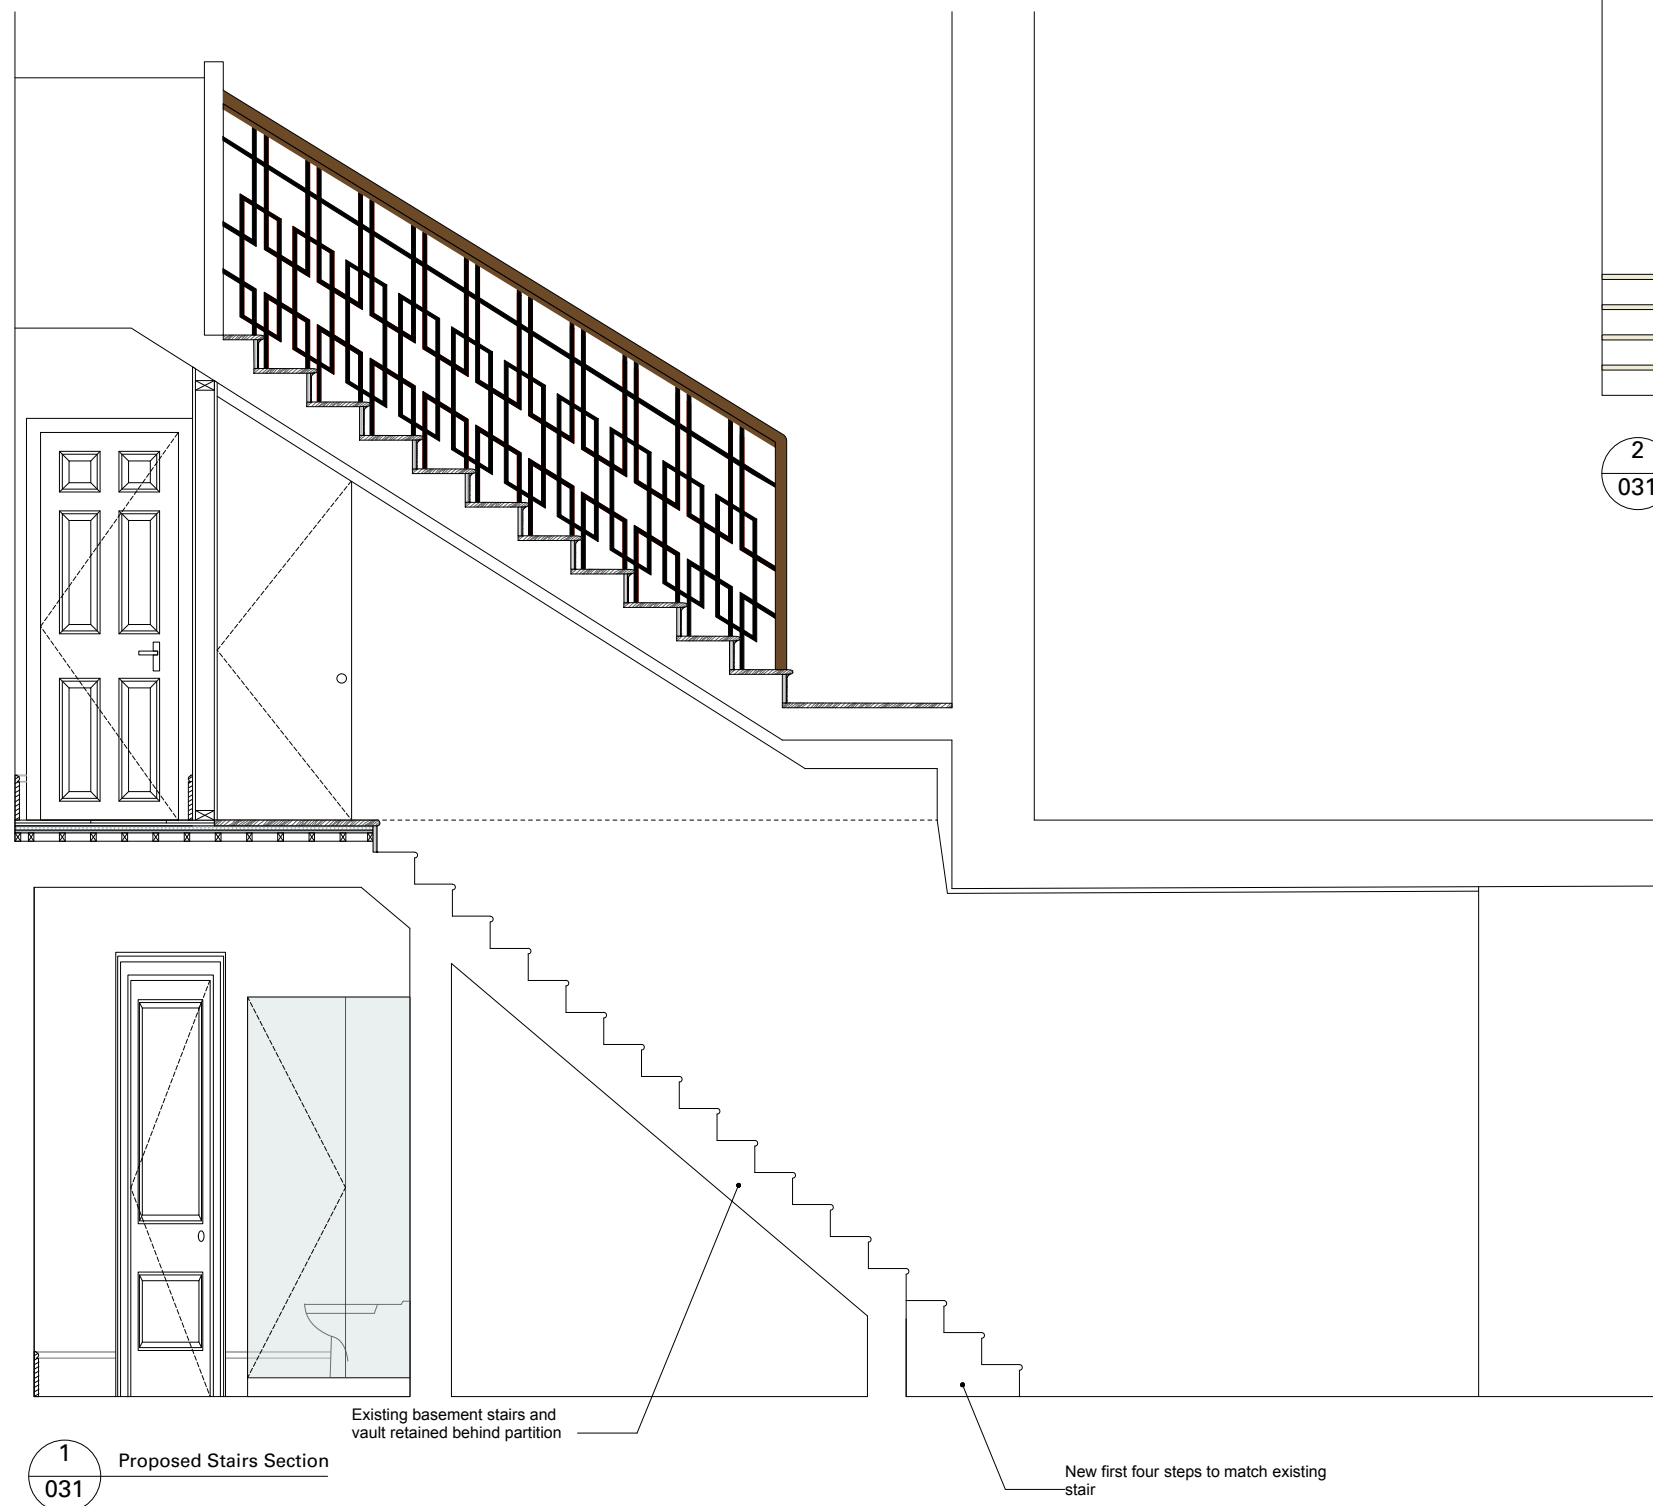

Proposed Staircase Sections & Elevation