


Entrance Elevation

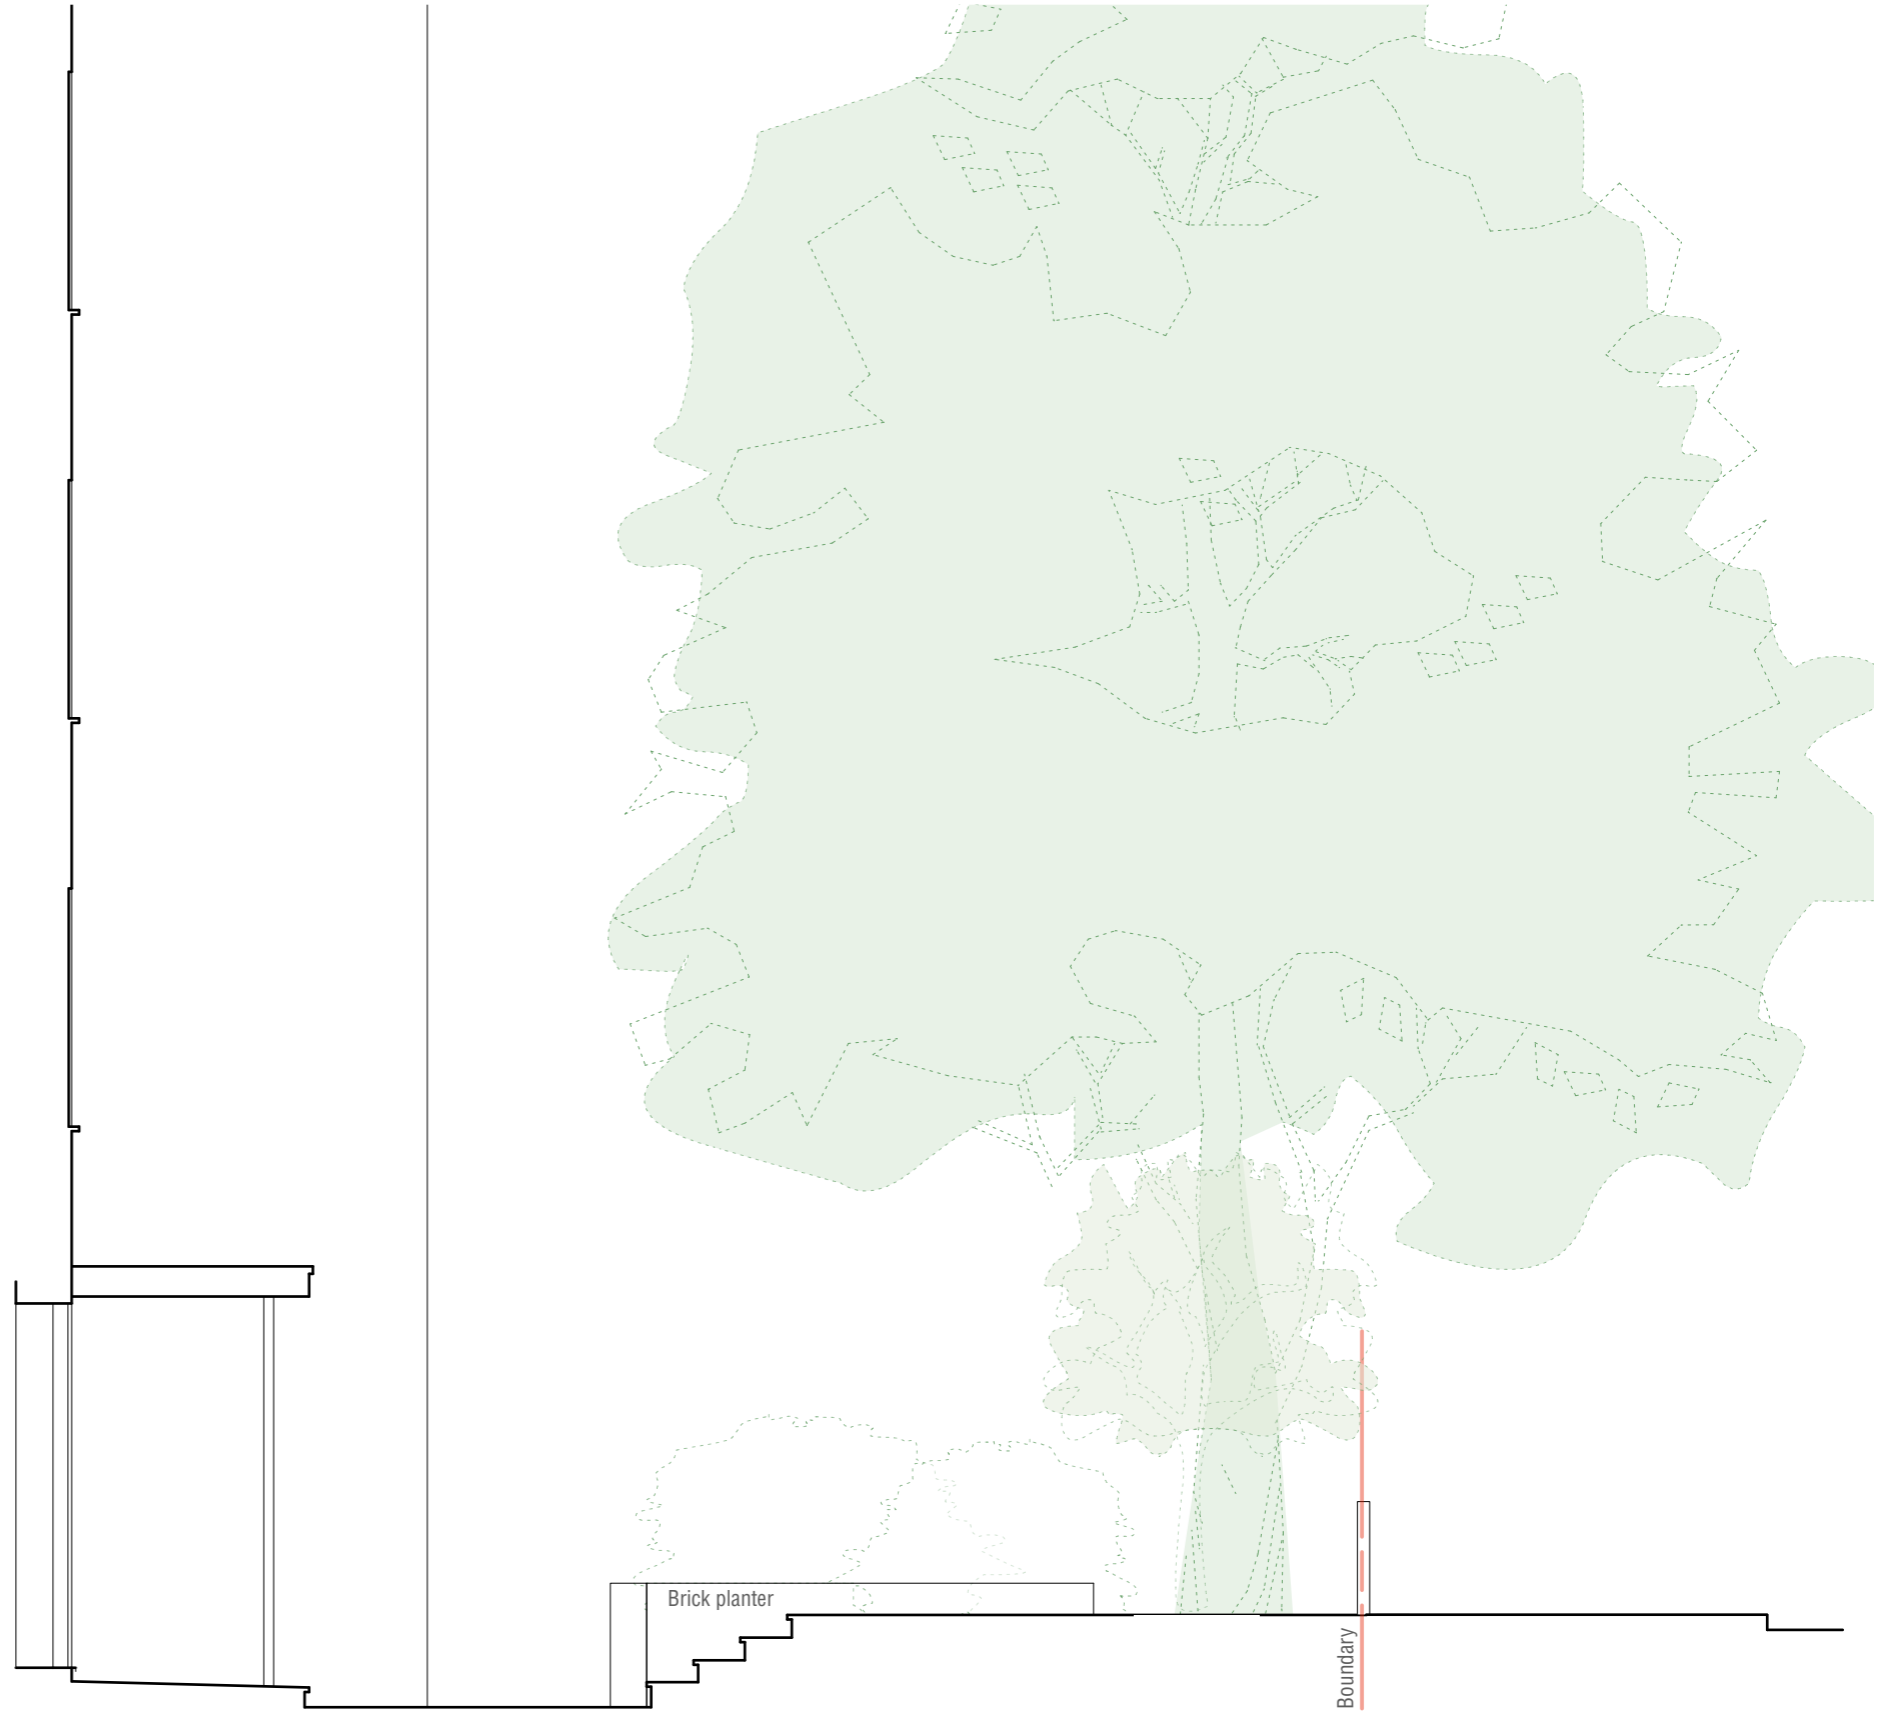

Section

0m 1.0m 2.0m 3.0m 4.0m 5.0m