

ENDSLEIGH GARDENS

RESTAURANT

250 x 250 ventilation grille

FFL+22.21

Platform Lift

PL+23.00

PL+22.21

S.O. 2070h x 760w

S.O. 1170h x 2700w

Platform lift by others. Allow for 1700l x 1700w x 100d lift pit. Electrical 3 Phase supply.

Friends House Room

UKPN Room

1170h x 2700w louvred grille

PL+20.675

S.O. 2175h x 798w

S.O. 2175h x 1585w

Access corridor

500w x 300d trench. Exact setting out and length to be confirmed by UKPN


New steps to lower terrace above

01 Plan Substation Details


Concrete substation structure, refer to Structural Engineer's information

Substation hatch above with 1530 x 2000 clear opening


Detail A

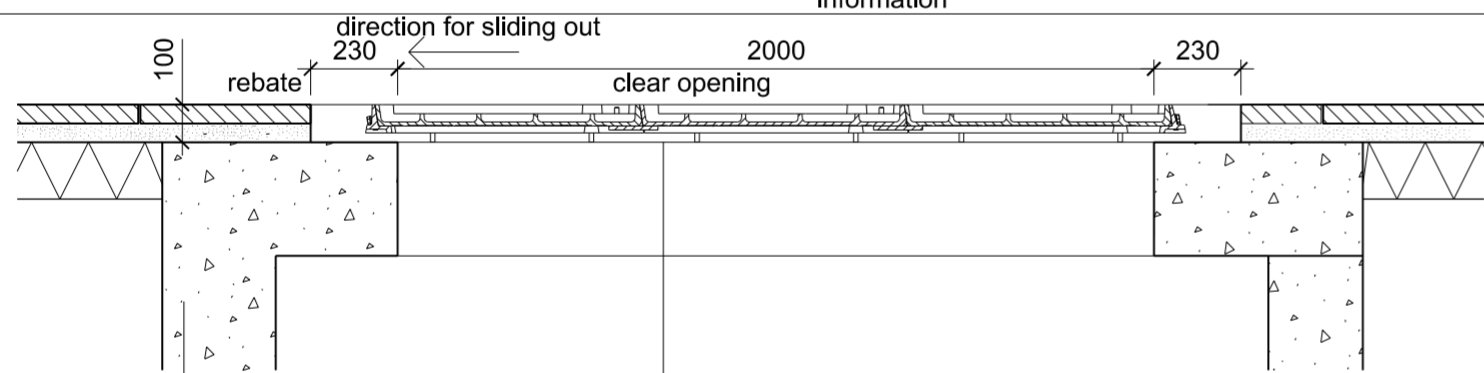

Detail B

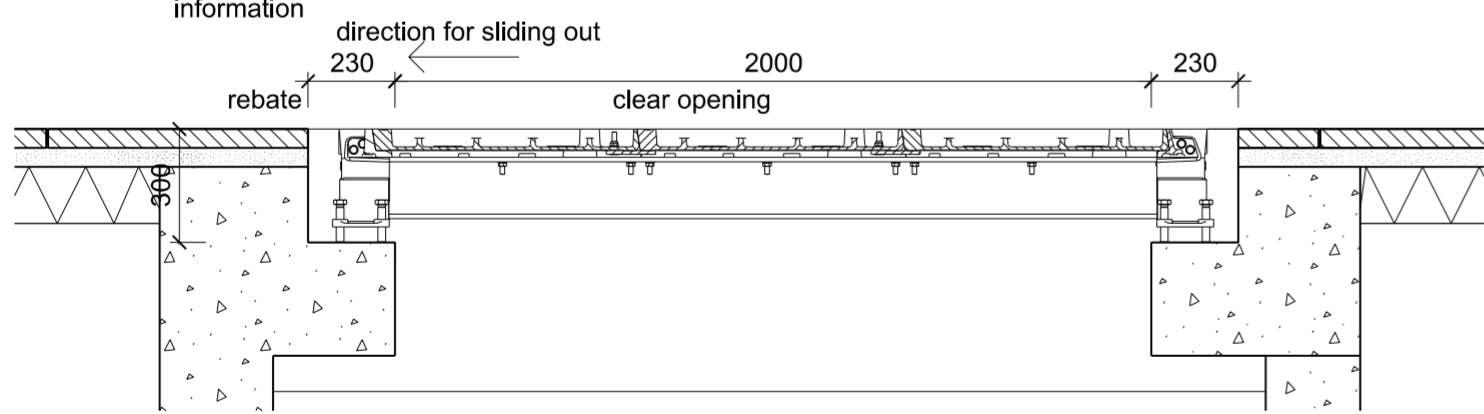

Detail C

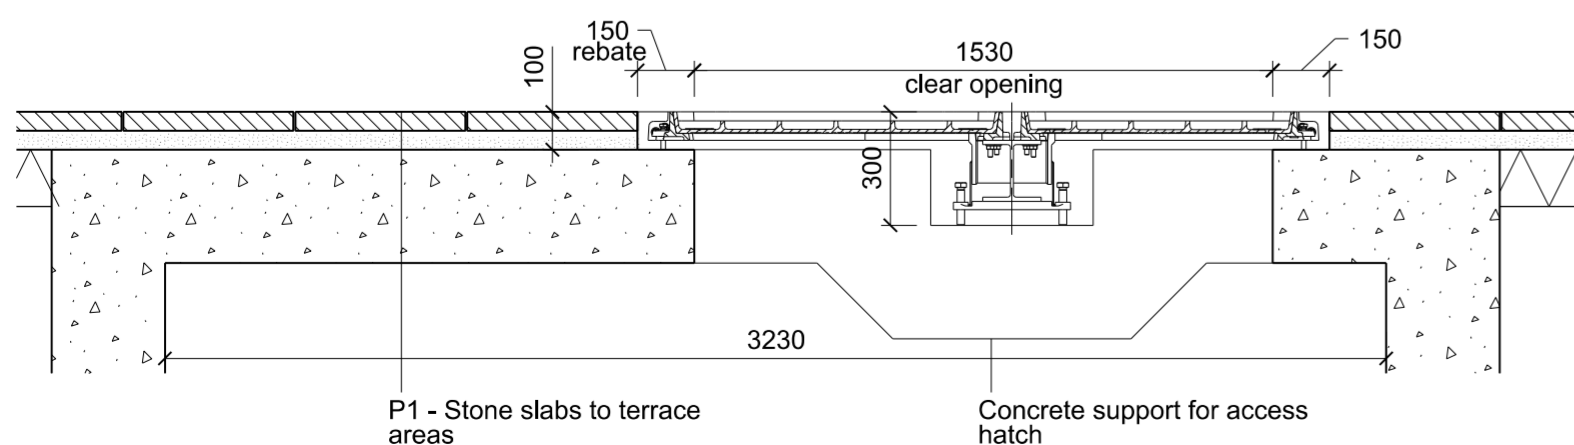

02 T.D09 - Substation Hatch Sections Substation Details

Project Logo

Notes

Do not scale from this drawing.  
All dimensions are to be checked on site and any discrepancies noted in writing to the Project Manager.  
All dimensions are in millimeters unless noted otherwise.


| Rev. | Date     | Description          | Drawn | Checked |
|------|----------|----------------------|-------|---------|
| 00   | 28/03/14 | Stage E              | LB    | JD      |
| 01   | 04/04/14 | Stage E              | LB    | JD      |
| 02   | 11/04/14 | Stage E - sump added | LB    | JD      |
| 03   | 22/10/14 | For Comment          | LB    | JD      |
| 04   | 19/11/14 | For Information      | LB    | JD      |
| 05   | 14/09/15 | For Planning         | LB    | JD      |

NOTE:  
Doors T.D05 T.D06 and T.D10 as, Sunray FireLock steel fire doors

**JOHN MCASLAN + PARTNERS**

7-9 William Road  
London NW1 3ER  
T +44 (0)20 7313 6000  
F +44 (0)20 7313 6001  
www.mcaslan.co.uk

Key Plan

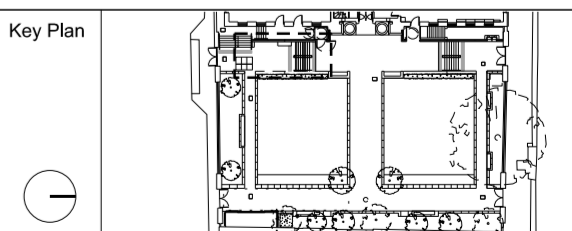

Friends House Garden

Euston

Substation Details

Scale at A2: 1:20/1:50 Job Number: 1498

Date: 28/03/2014 Drawing: LB

Status: STAGE E Checked: JD

Drawing No: 1498-G500-D-01 Revision: 05