

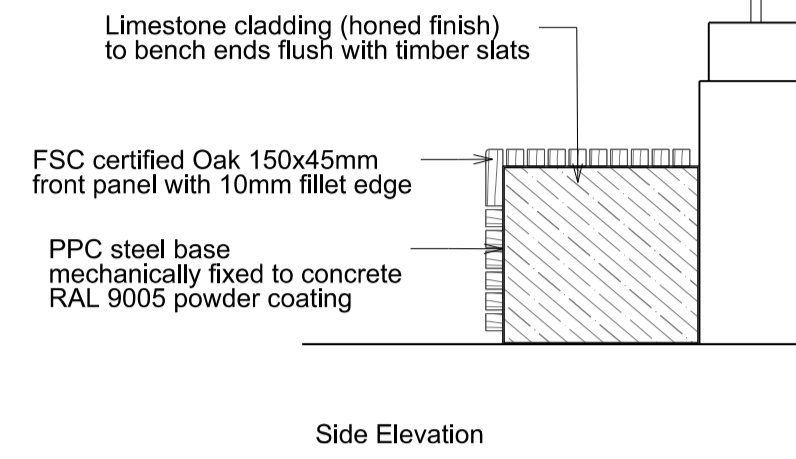
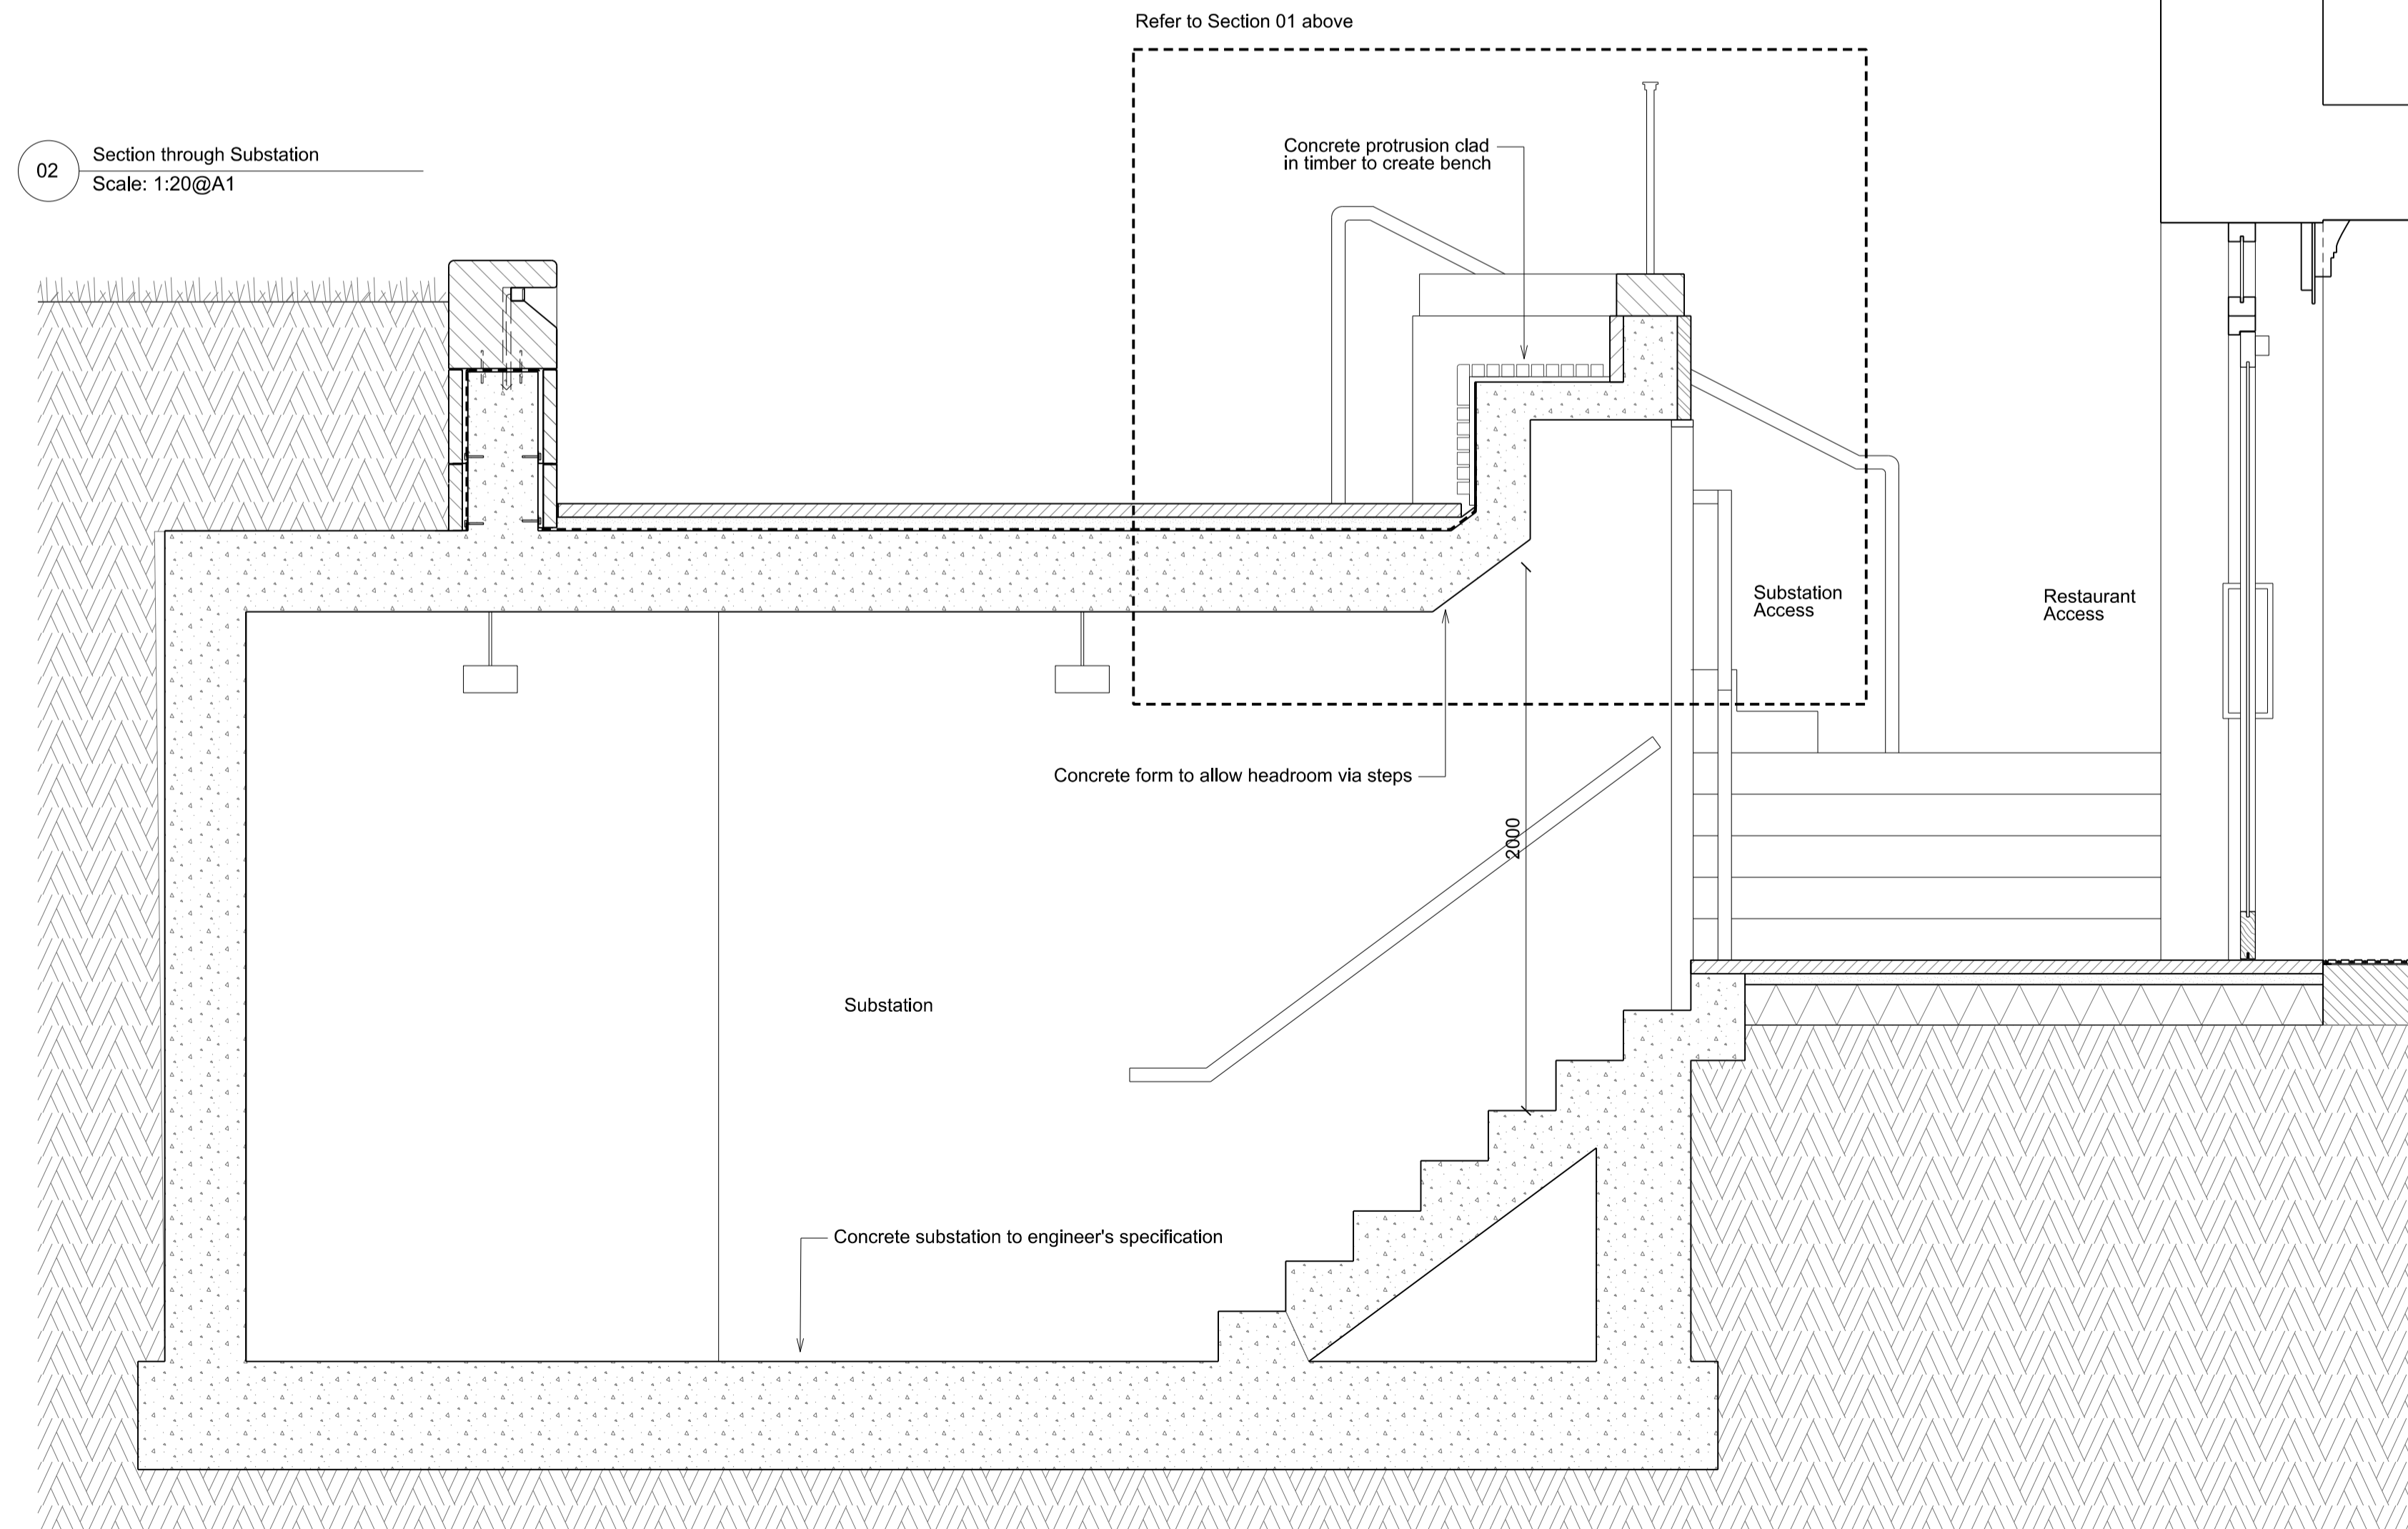


01 Detailed Section through Substation and Timber Bench
Scale: 1:10@A1

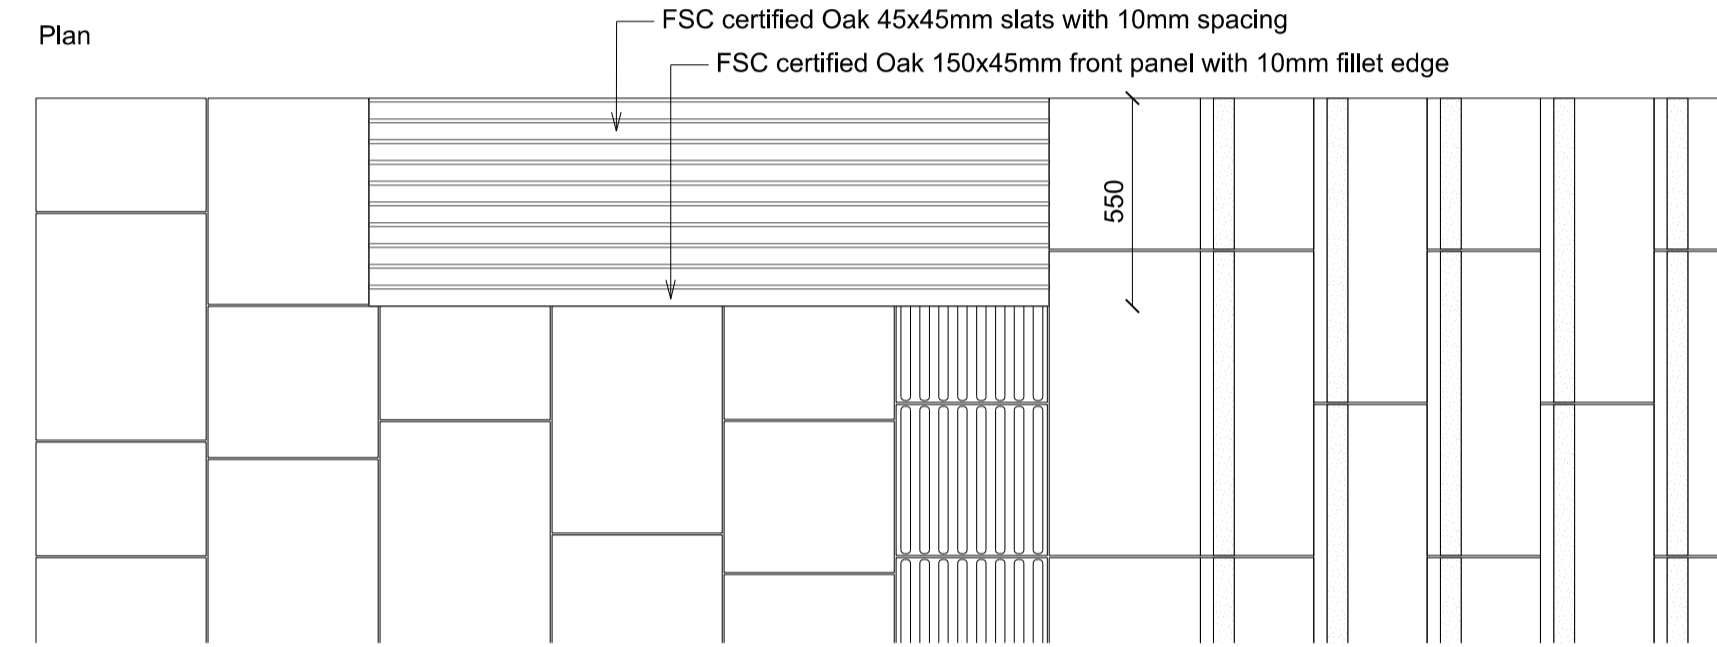

03 Orthographic Views of Timber Bench
Scale: 1:20@A1

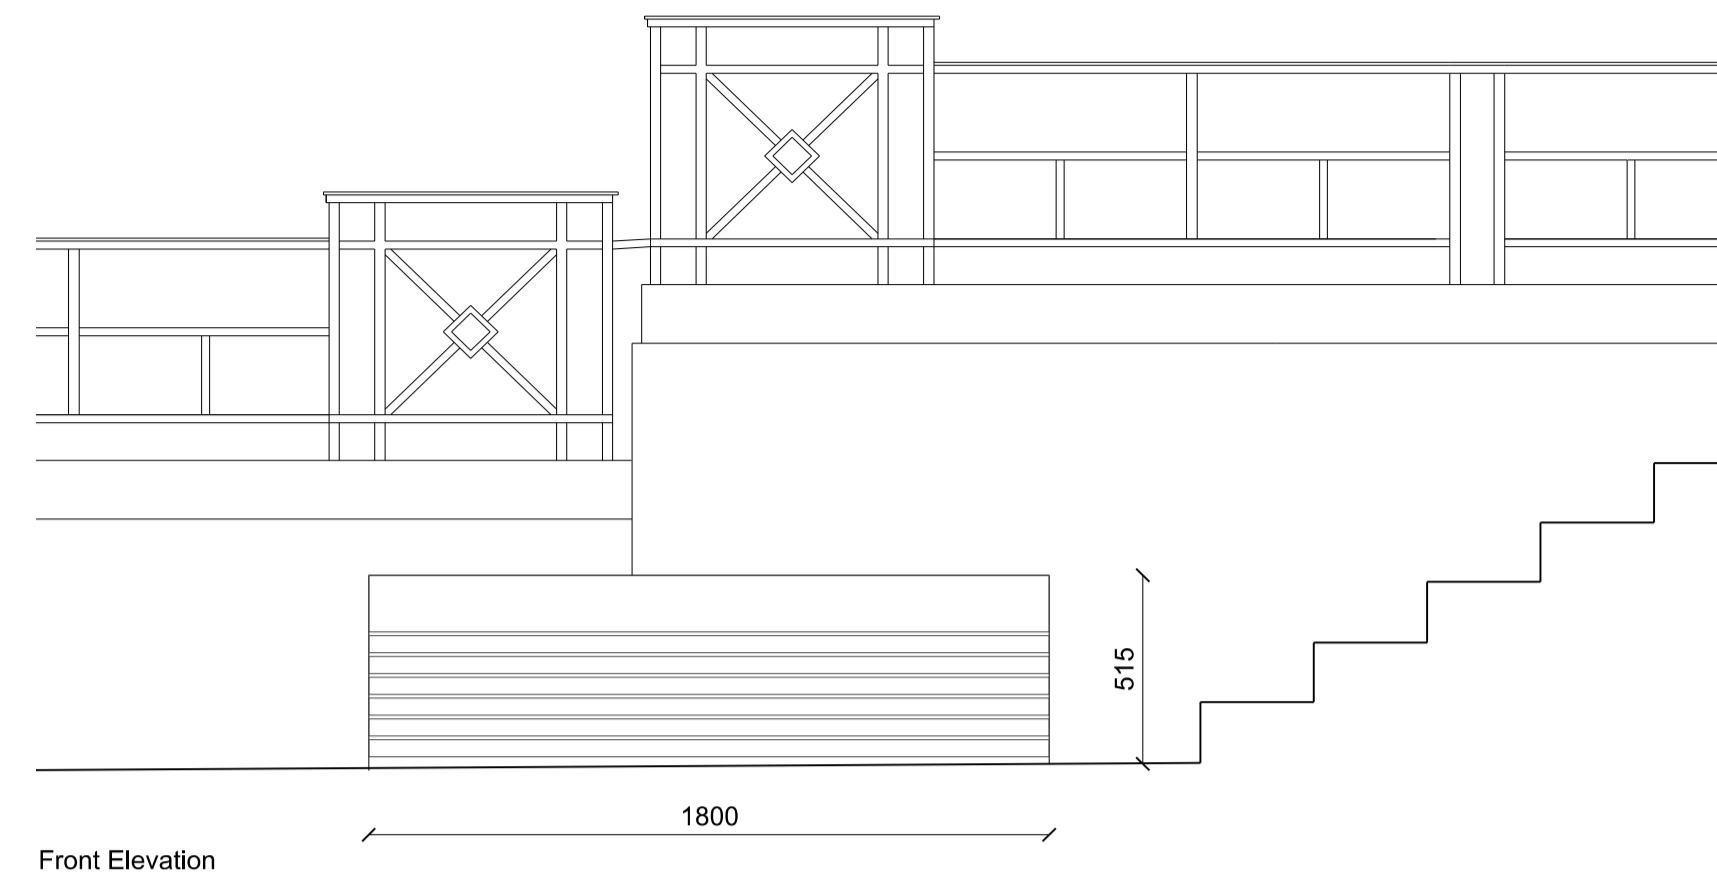

02 Section through Substation
Scale: 1:20@A1

Project Logo

Notes
Do not scale from this drawing.
All dimensions are to be checked on site and any discrepancies noted in writing to the Project Manager.
All dimensions are in millimeters unless noted otherwise.


Rev.	Date	Description	Drawn	Checked
00	14/09/15	For Planning	RH	AH

JOHN McASLAN + PARTNERS

7-9 William Road
London NW1 3ER
T +44 (0)20 7313 6000
F +44 (0)20 7313 6001
www.mcaslan.co.uk

Architect
Landscape

Key Plan

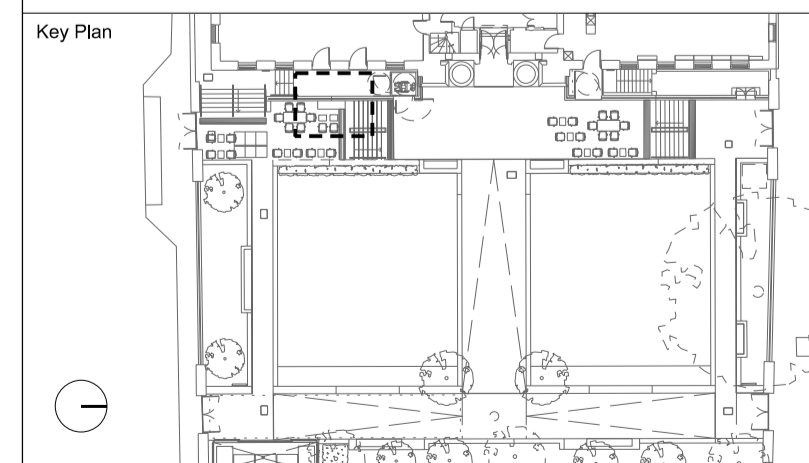

Friends House Garden

Landscape Typical Details

Scale At A1:	Varies	Job Number:	1498
Date:	01/09/2015	Drawing:	RH
Drawing Status:	PLANNING	Checked:	AH
Drawing Number:	1498-G710-D-10	Revision:	00