

G Section Through Garden Facing Euston Road
Scale: 1:50@A1

Project Logo


Notes
Do not scale from this drawing.
All dimensions are to be checked on site and any discrepancies noted in writing to the Project Manager.
All dimensions are in millimeters unless noted otherwise.

Rev.	Date	Description	Drawn	Checked
00	03/02/14	For Planning	RH	EG
01	14/09/15	For Planning	RH	AH

CODE	
Paving & Edging	
P1	Stone slabs to terrace areas - Type 1
P2	Tactile paving to steps
P3	Stone slabs to pedestrian areas - Type 2
P4	Stone edging to turf areas
P5	Stone edges to plant beds
P6	Stone edges to planted buffer
P7	Time-line feature paving
P8	Concrete surface to bin store
Steps	
S1	Stone Steps
Enclosures / balustrades	
E1	Handrails
E2	Balustrades
E3	Existing double gate
E4	Existing stone wall retained
Soft landscaping / Planting	
V1	Turf
V2	Hedges
V3	Planting to raised wall
V4	Mixed shrub, perennials, ornamental shrub planting to side plant beds
V5	Sensory strip along main path
Soft landscaping / Trees	
T1	Existing trees
T2	Proposed trees
Furniture	
F1	Stone benches to turf areas
F2	Stone benches to plant beds.
F3	Stone benches to planted buffer.
F4	Signage
F5	Existing stone benches retained
F6	Timber and steel bin-store
F7	Timber top to benches.
Lighting	
L1	Ground mounted floodlights
L2	Branch mounted floodlights
L4	LED lighting strips
L5	In ground uplighter
L6	Wall mounted wall-recessed lighting

JOHN McASLAN + PARTNERS
7-9 William Road
London NW1 3ER
T +44 (0)20 7313 6000
F +44 (0)20 7313 6001
www.mcaslan.co.uk

Architect
Landscape

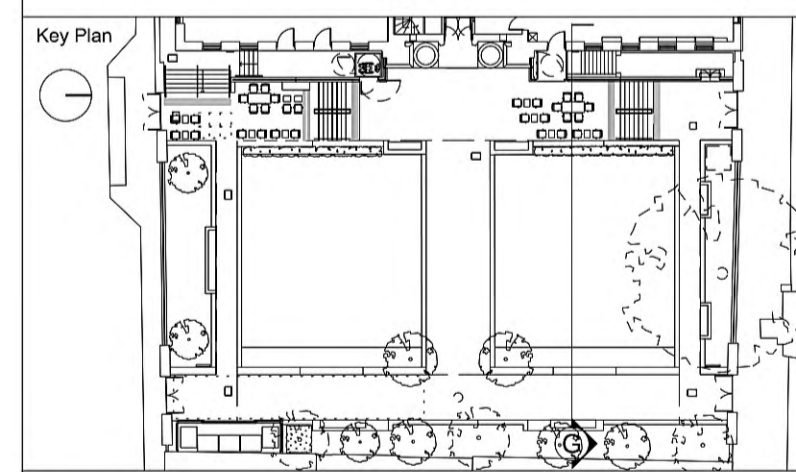

Friends House Garden
Euston

Landscape Section G

Scale At A1:	1:50	Job Number:	1498
Date:	19/11/2013	Drawn:	RH
Drawing Status:	PLANNING	Checked:	EG
Drawing Number:	1498-G710-S-03	Revision:	01