




Existing Side Elevation A

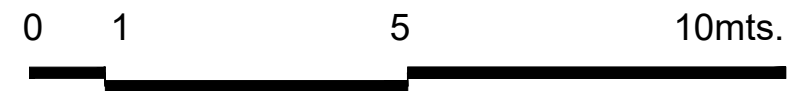

NOTES:

- 1) All dimensions are in millimeters, unless noted otherwise.
- 2) All dimensions should be checked on site by qualified personnel before the commencement of building work.

*Special note: It is not the responsibility of the agent if work starts before planning permission is granted.

REFERENCE:

REV REF.	DATE	DETAILS / COMMENTS	SIGNATURE

CLIENT : Mr Lalubhai Parekh
 Kings Hotel
 36-37 Argyle Square
 London
 WC1H 8AL

TITLE :	SCALE: 1:100@A3
Existing Side Elevation A	DATE: 23/10/2015
	REVISION No.: R0

DWG. No.: A109 SHEET : 9

DRAWN BY: SRC	CHECKED BY: AVK
---------------	-----------------

PROJECT REF NO.: 15/348

SCIENTIFIC DESIGNS
 A unit of Scientific age Research & Testing Lab Ltd.
 Architectural services , Structural Design , Surveyor & Construction

ADDRESS:
 30 UPHALL ROAD
 ILFORD
 ESSEX IG1 2JF
 Tel: 020 8911 9161 Fax : 020 8588 5434
 www.scientificdesigns.co.uk E-Mail: info@scientificdesigns.co.uk